


ISO A1 594mm x 841mm  
 Approved:  
 Checked:  
 Designer:  
 Project Management Initials:  
 Pld File by: ANHL  
 PATH: E:\projects\60222570\drawing\center\0a1\TR19A\_057.dgn

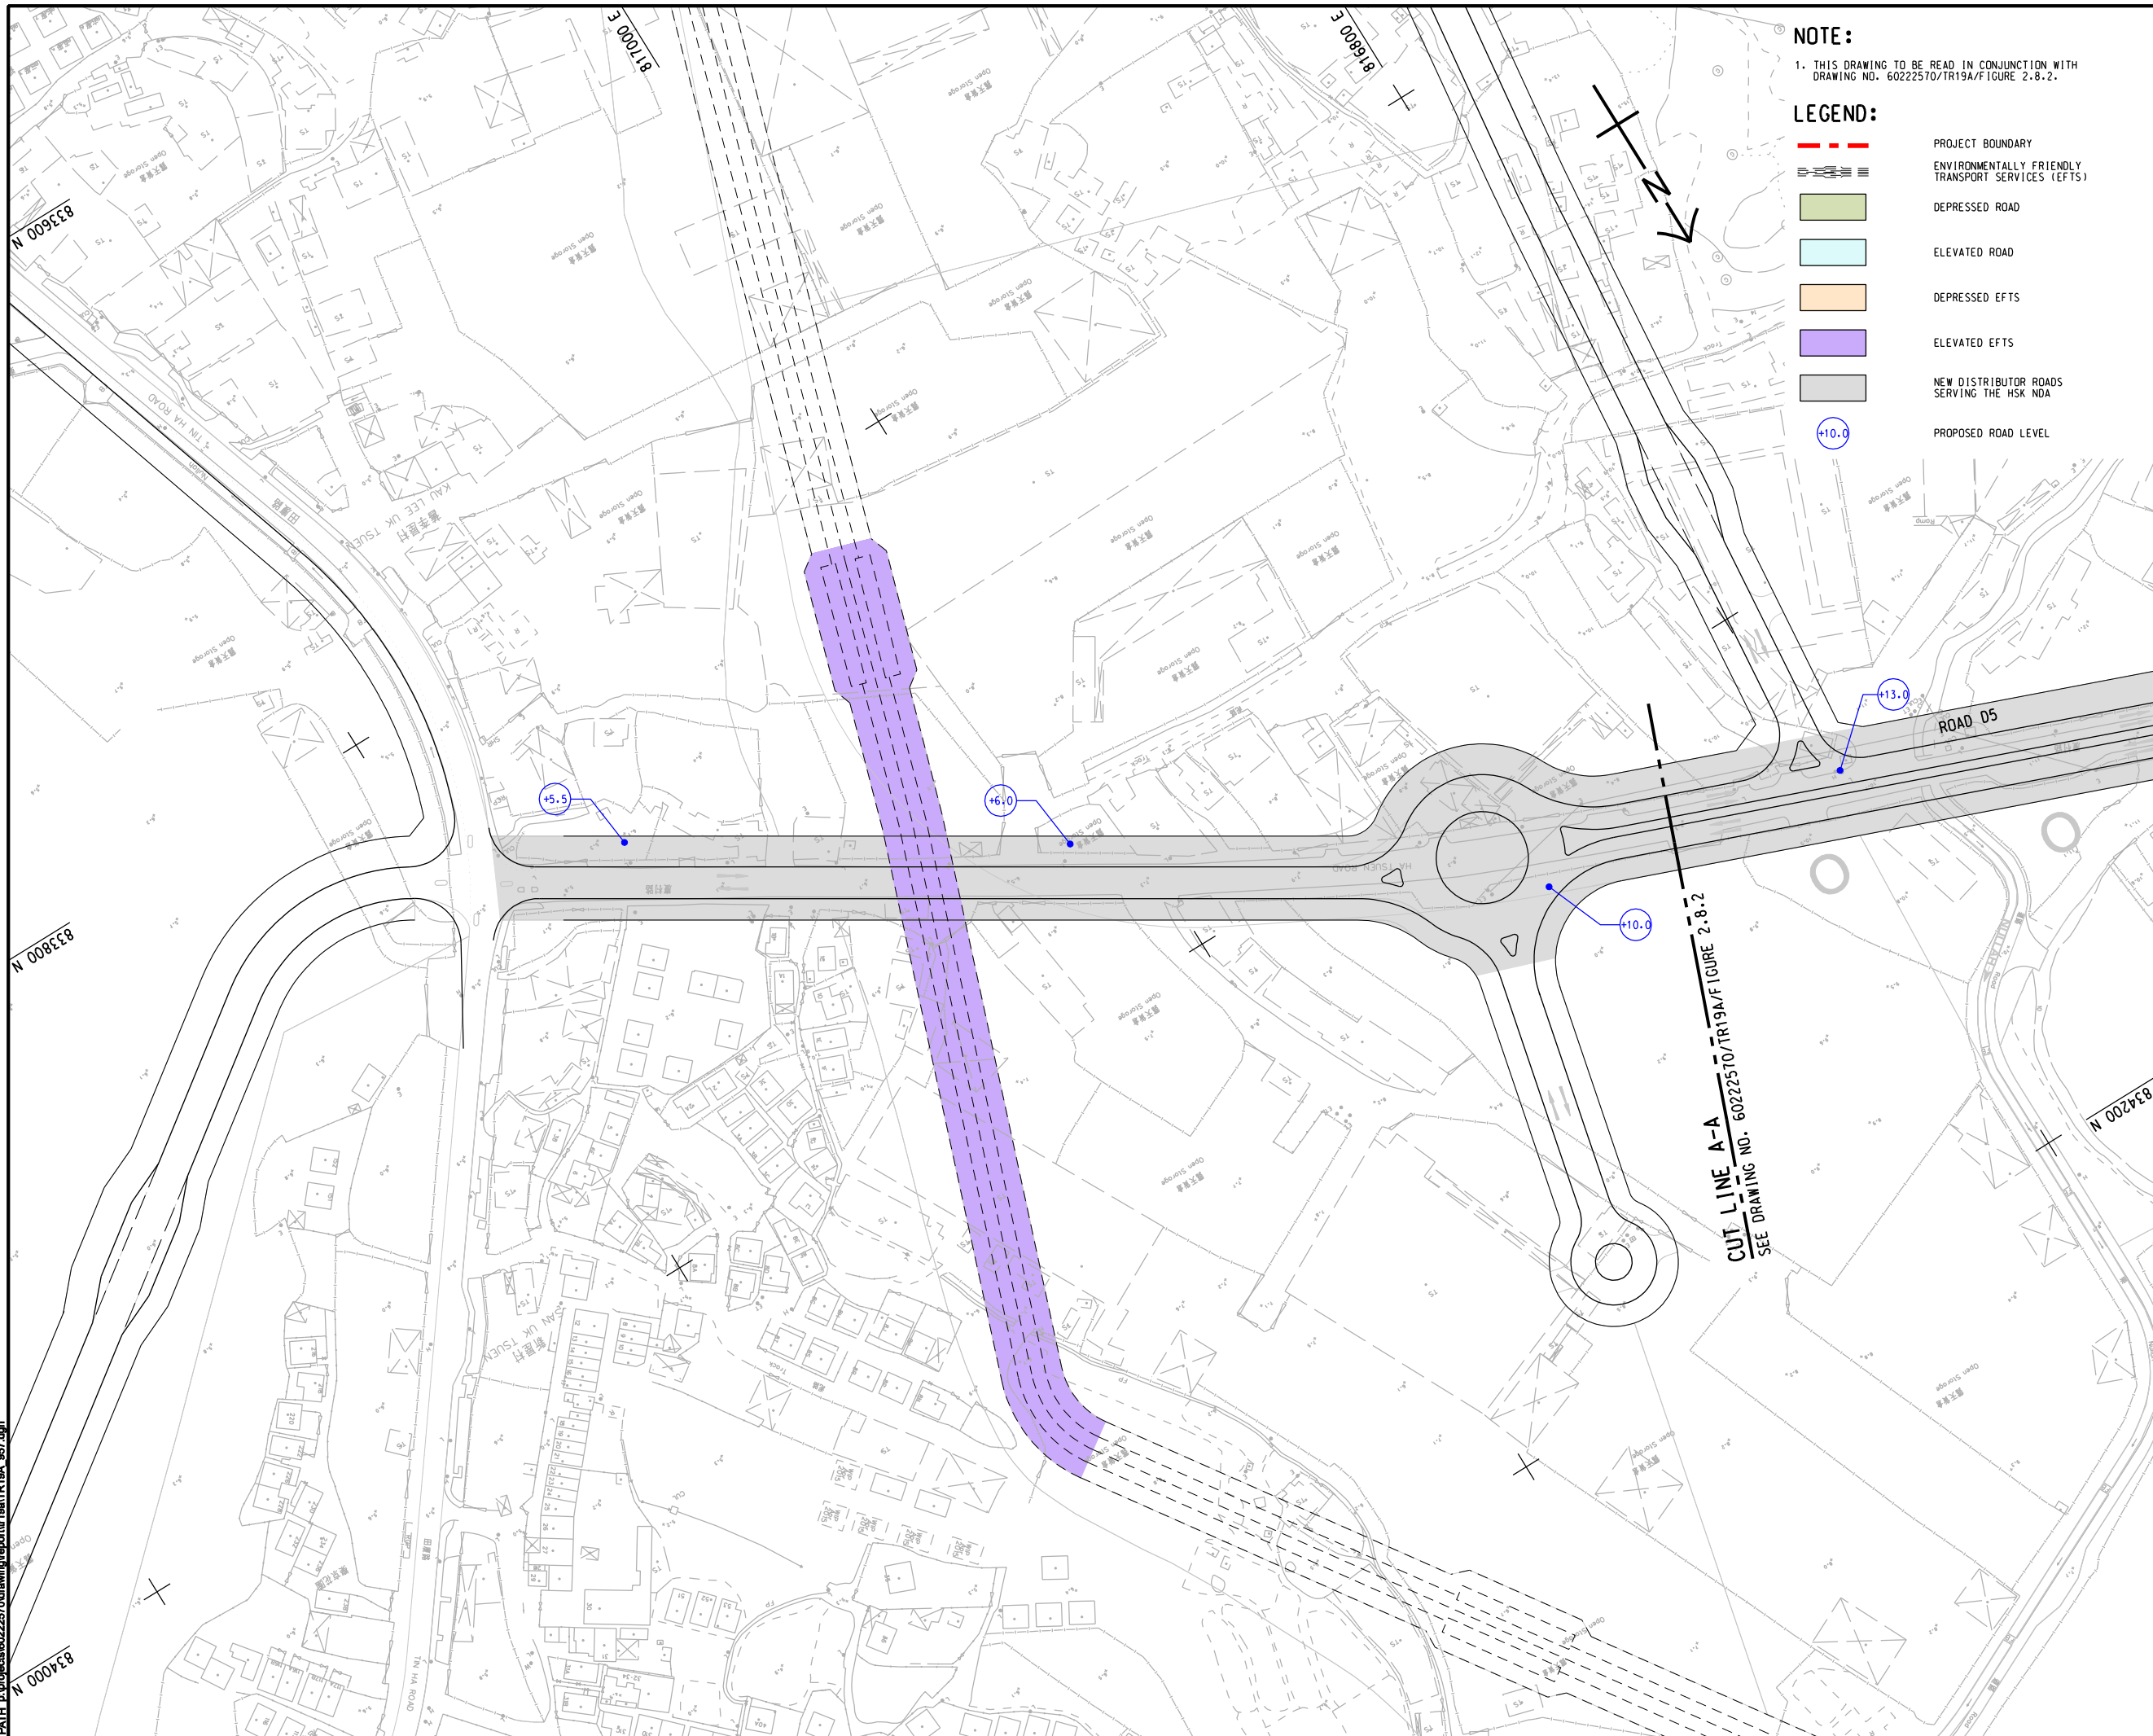

**NOTE:**  
 1. THIS DRAWING TO BE READ IN CONJUNCTION WITH DRAWING NO. 60222570/TR19A/FIGURE 2.8.2.

- LEGEND:**
- PROJECT BOUNDARY
  - ENVIRONMENTALLY FRIENDLY TRANSPORT SERVICES (EFTS)
  - DEPRESSED ROAD
  - ELEVATED ROAD
  - DEPRESSED EFTS
  - ELEVATED EFTS
  - NEW DISTRIBUTOR ROADS SERVING THE HSK NDA
  - (10.0) PROPOSED ROAD LEVEL

**AECOM**

**PROJECT**  
 HUNG SHUI KIU NEW DEVELOPMENT AREA PLANNING AND ENGINEERING STUDY - INVESTIGATION

**CLIENT**  
 土木工程拓展署  
 Civil Engineering and Development Department

**CONSULTANT**  
 工規顧問公司  
 AECOM Asia Company Ltd.  
 www.aecom.com

**SUB-CONSULTANTS**  
 分列工規顧問公司

**ISSUE/REVISION**


IR	DATE	DESCRIPTION	CHK

**STATUS**  
 預設

**SCALE**  
 比例: A3 1:2000

**DIMENSION UNIT**  
 尺寸單位: METRES

**KEY PLAN** A3 1:20000

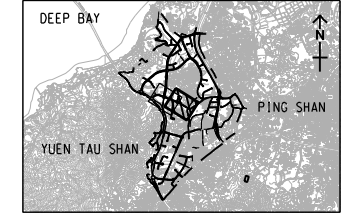

**PROJECT NO.**  
 項目編號: 60222570

**AGREEMENT NO.**  
 協議編號: CE2/2011 (CE)

**SHEET TITLE**  
 圖紙名稱: GENERAL LAYOUT OF NEW DISTRIBUTOR ROAD (ROAD D5)

**SHEET NUMBER**  
 圖紙編號: 60222570/TR19A/FIGURE 2.8.1

SHEET 1 OF 2

This drawing has been prepared for the use of AECOM's client. It may not be used, modified, reproduced or relied upon by third parties, except as required by law. AECOM accepts no responsibility, and denies any liability whatsoever, for any party that uses or relies on this drawing without AECOM's express written consent. Do not scale this document. All measurements must be obtained from the related dimensions.