


ISO A1 594mm x 841mm  
 Approved:  
 Checked:  
 Designer:  
 Project Management Initials:

Pld File by: ZHU YU HU  
 PATH: P:\projects\60222570\drawing\REPORT\TR19A\TR19A\_066.dgn

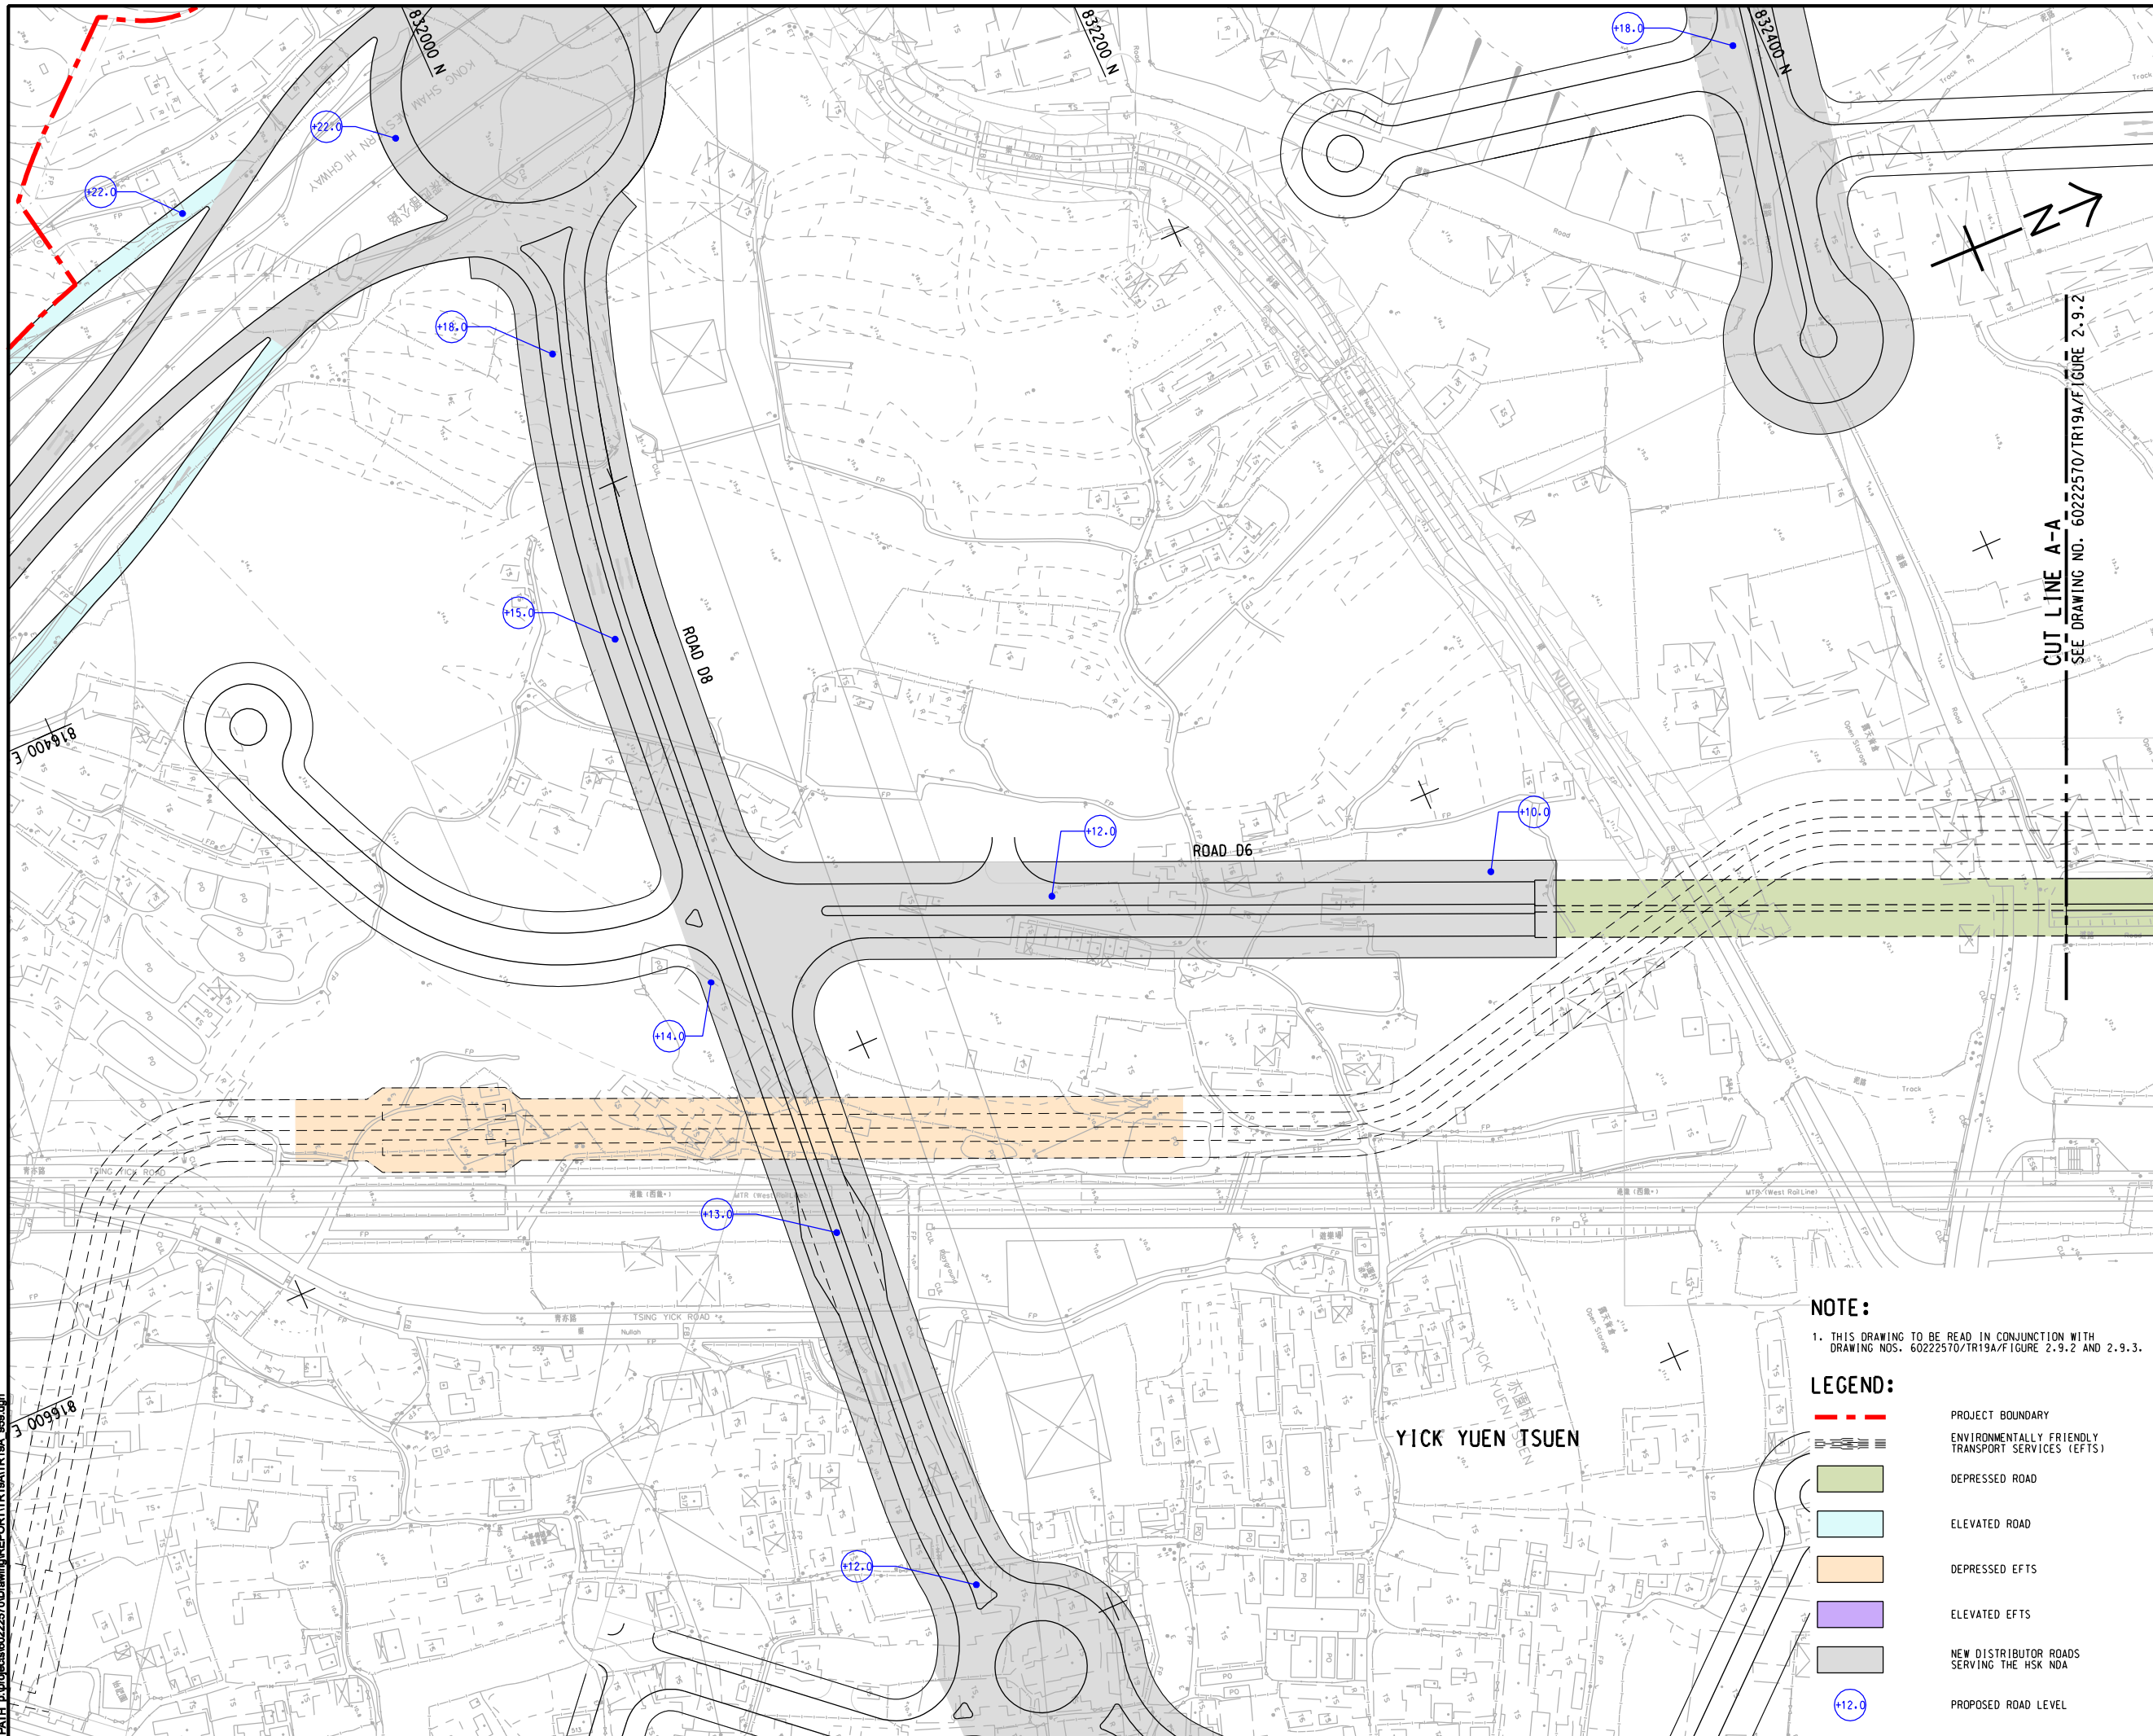

**NOTE:**  
 1. THIS DRAWING TO BE READ IN CONJUNCTION WITH DRAWING NOS. 60222570/TR19A/FIGURE 2.9.2 AND 2.9.3.

- LEGEND:**
- PROJECT BOUNDARY
  - ENVIRONMENTALLY FRIENDLY TRANSPORT SERVICES (EFTS)
  - DEPRESSED ROAD
  - ELEVATED ROAD
  - DEPRESSED EFTS
  - ELEVATED EFTS
  - NEW DISTRIBUTOR ROADS SERVING THE HSK NDA
  - PROPOSED ROAD LEVEL

**AECOM**

**PROJECT**  
 HUNG SHUI KIU NEW DEVELOPMENT AREA PLANNING AND ENGINEERING STUDY - INVESTIGATION

**CLIENT**  
  
 土木工程拓展署 規劃署  
 Civil Engineering and Development Department Planning Department

**CONSULTANT**  
 工程顧問公司  
 AECOM Asia Company Ltd.  
 www.aecom.com

**SUB-CONSULTANTS**  
 分判工程顧問公司

**ISSUE/REVISION**


NO.	DATE	DESCRIPTION	CHK.

**STATUS**  
 圖則

**SCALE**  
 比例: A3 1:2000

**DIMENSION UNIT**  
 尺寸單位: METRES

**KEY PLAN** A3 1:20000

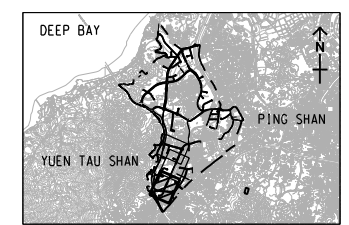

**PROJECT NO.**  
 項目編號: 60222570

**AGREEMENT NO.**  
 協議編號: CE2/2011 (CE)

**SHEET TITLE**  
 圖則名稱: GENERAL LAYOUT OF NEW DISTRIBUTOR ROAD (ROAD D6)

**SHEET NUMBER**  
 圖則編號: 60222570/TR19A/FIGURE 2.9.1

SHEET 1 OF 3

This drawing has been prepared for the use of AECOM's client. It may not be used, modified, reproduced or relied upon by third parties, except as approved by AECOM or as required by law. AECOM accepts no responsibility, and does not warrant, for any party that uses or relies on this drawing without AECOM's express written consent. Do not scale this document. All measurements must be obtained from the stated dimensions.