


ISO A1 594mm x 841mm  
Approved:  
Checked:  
Designer:  
Project Management Initials:  
Pld File by: ZENGFX  
PATH: P:\PROJECTS\60222570\DRAWING\REPORT\TR19A\TR19A\_241.dgn

CUT LINE D-D  
SEE DRAWING NO. 60222570/TR19A/FIGURE 3.10.3

- NOTES:**
- FOR NOTES AND LEGEND REFER TO DRAWING NO. 60222570/TR19A/FIGURE 3.10.1.
  - THIS DRAWING TO BE READ IN CONJUNCTION WITH DRAWING NOS. 60222570/TR19A/FIGURE 3.10.1 TO FIGURE 3.10.5.
  - ASR DURING CONSTRUCTION PHASE: ASR INSIDE COMPLETED DEVELOPMENT, ASR DURING OPERATION PHASE: ALL ASRS.

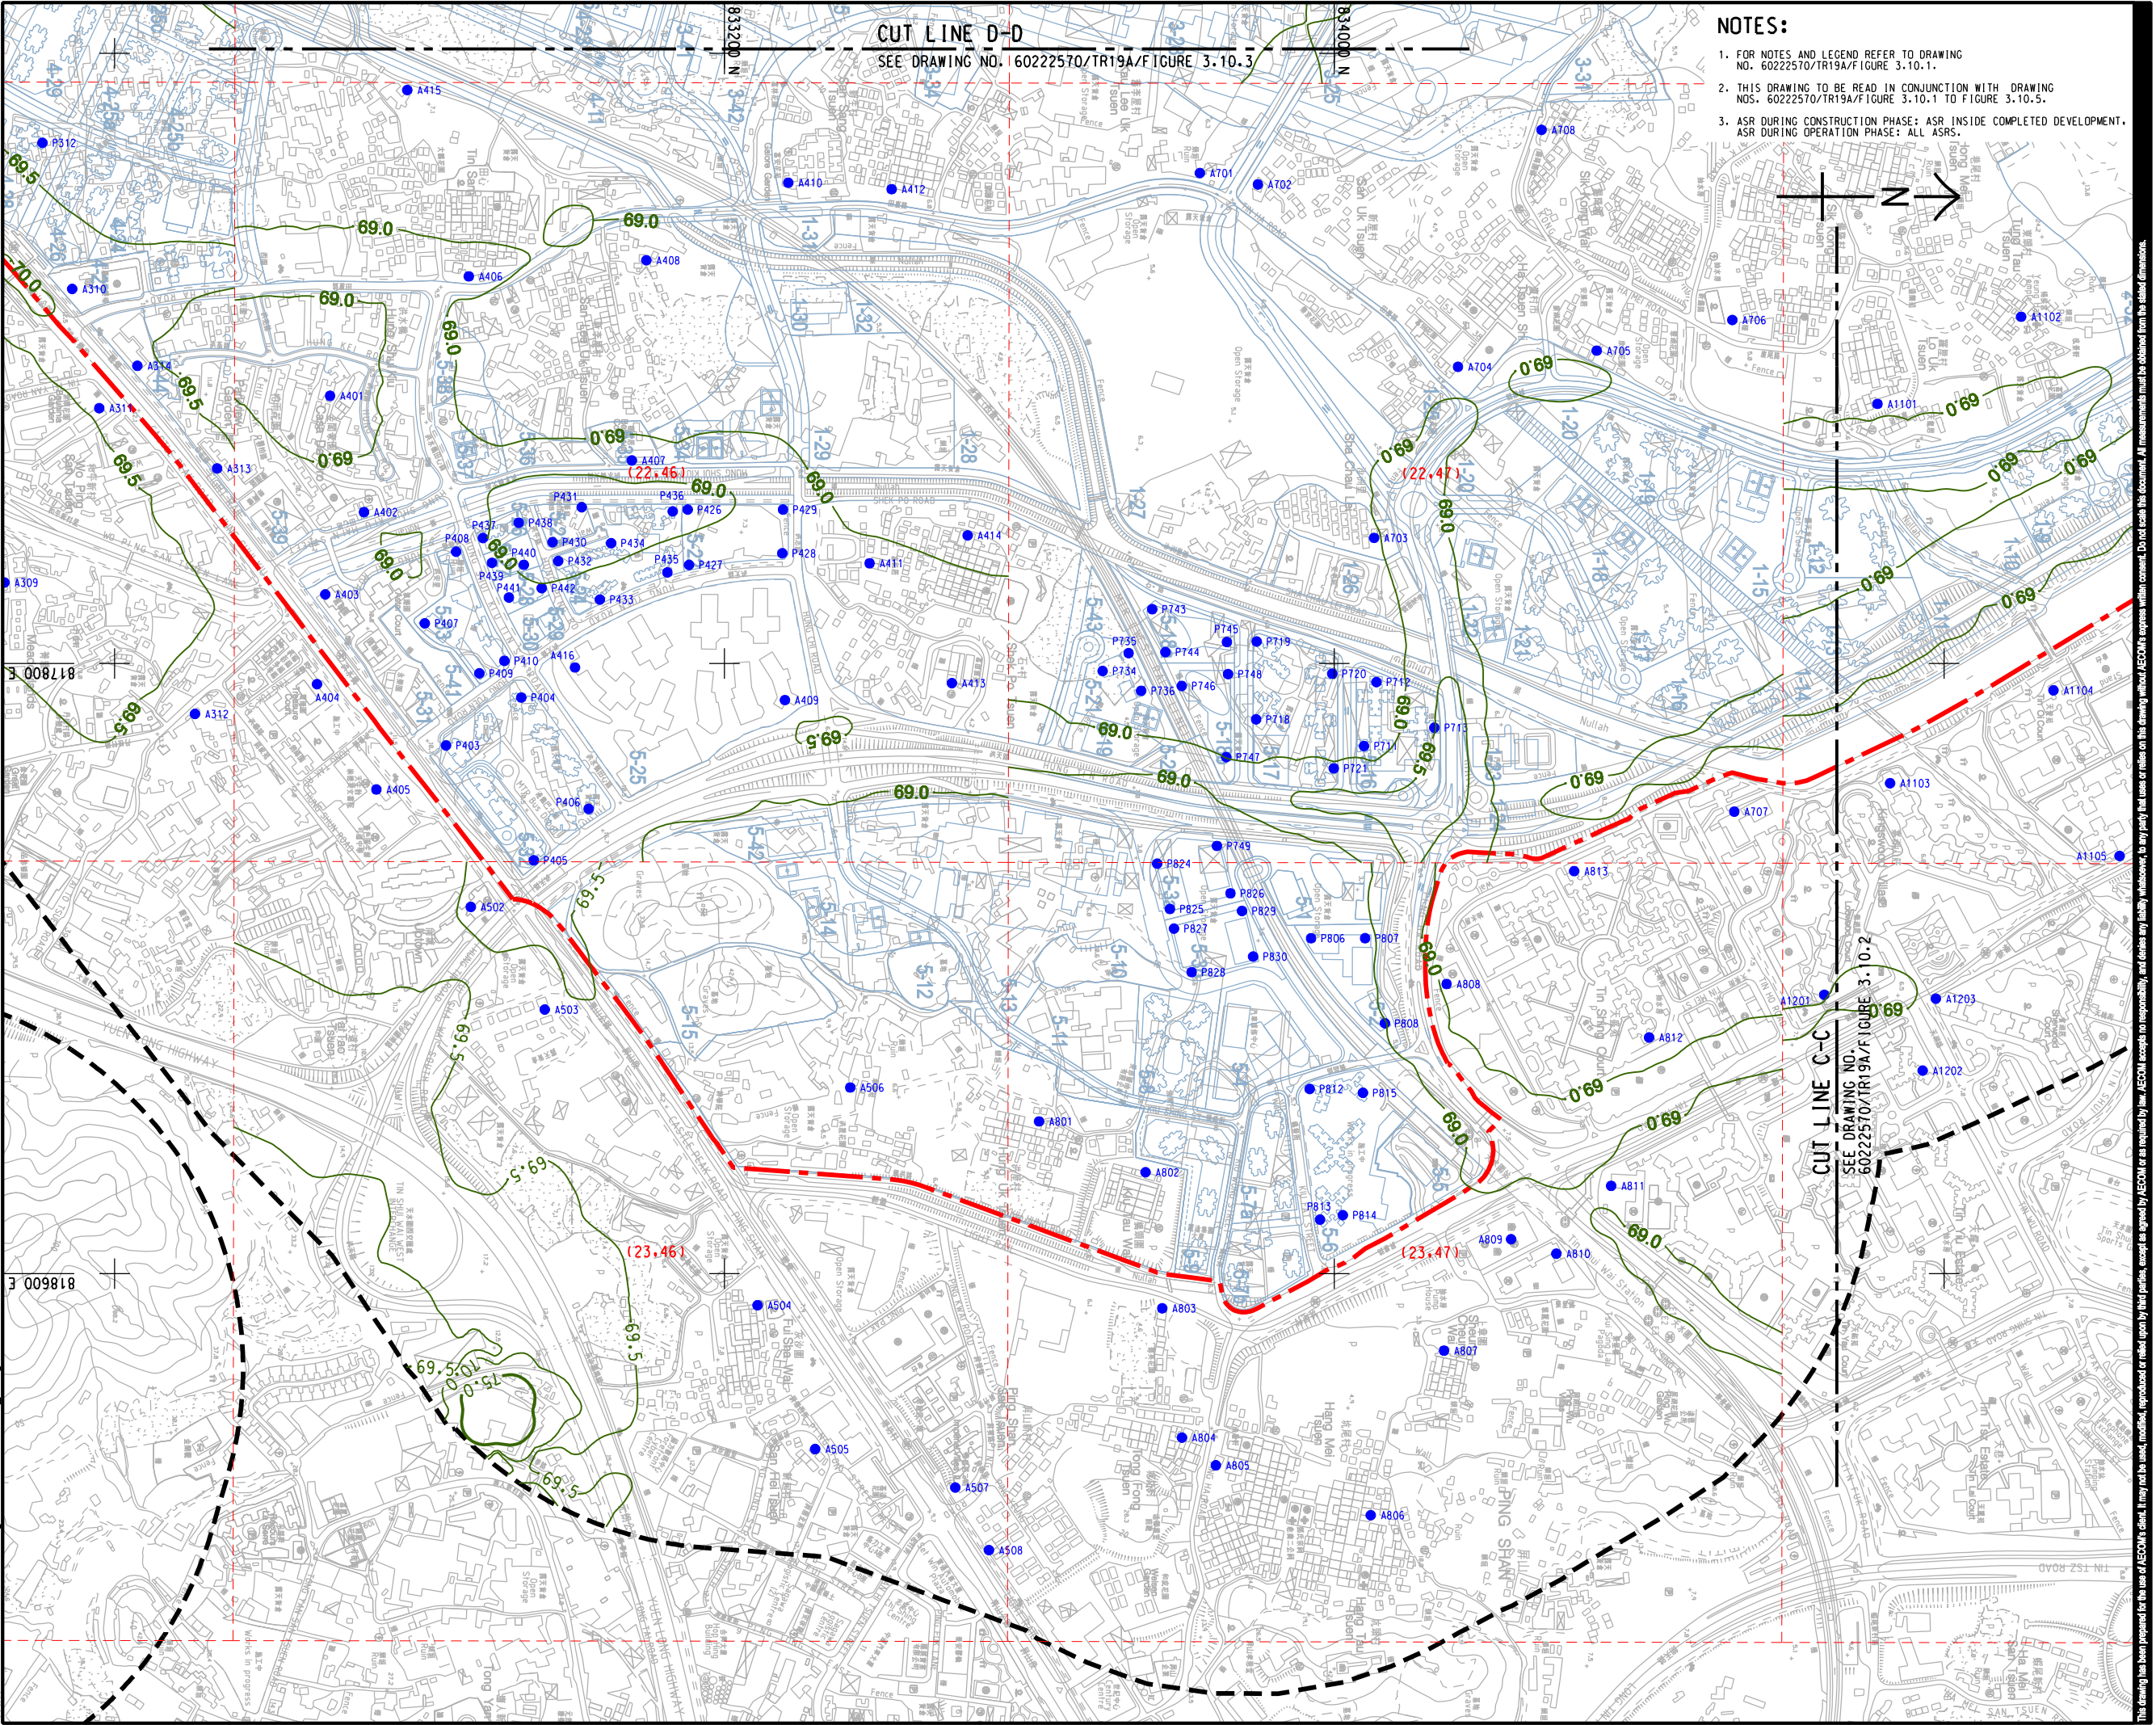

**AECOM**

**PROJECT**  
HUNG SHUI KIU NEW DEVELOPMENT AREA PLANNING AND ENGINEERING STUDY - INVESTIGATION

**CLIENT**  
CEDD  
Civil Engineering and Development Department

**CONSULTANT**  
AECOM Asia Company Ltd.  
www.aecom.com

**SUB-CONSULTANTS**  
分判工程顧問公司


**ISSUE/REVISION**

IR	DATE	DESCRIPTION	CHK

**STATUS**

**SCALE**  
A3 1: 8000  
KEY PLAN A3 1: 300000

**DIMENSION UNIT**  
METRES

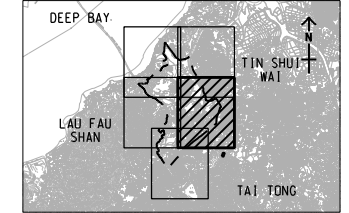

**PROJECT NO.**  
60222570

**AGREEMENT NO.**  
CE2/2011 (CE)

**SHEET TITLE**  
CONTOURS OF CUMULATIVE 10th HIGHEST 24-HOUR FSP CONCENTRATION (ug/m³) AT 1.5m ABOVE GROUND (YEAR 2024 - 2030) (OPERATION PHASE)

**SHEET NUMBER**  
60222570/TR19A/FIGURE 3.10.4

SHEET 4 OF 5

This drawing has been prepared for the use of AECOM's client. It may not be used, modified, reproduced or relied upon by third parties, except as approved by AECOM or as required by law. AECOM accepts no responsibility, and denies any liability whatsoever, for any party that uses or relies on this drawing without AECOM's express written consent. Do not scale this drawing. All measurements must be obtained from the related dimensions.