


ISO A1 594mm x 841mm
 Approved:
 Checked:
 Designer:
 Project Management Initials:
 Pld File by: HUANGXW
 PATH: P:\PROJECTS\60222570\DRAWING\REPORT\TR19A\TR19A_103.dgn

NOTES:

- FOR NOTES AND LEGEND REFER TO DRAWING NO. 60222570/FIGURE 3.2.1.
- THIS DRAWING TO BE READ IN CONJUNCTION WITH DRAWING NOS. 60222570/FIGURE 3.2.1 TO FIGURE 3.2.6.
- ASR DURING CONSTRUCTION PHASE: ASR INSIDE COMPLETED DEVELOPMENT.
 ASR DURING OPERATION PHASE: ALL ASRS.

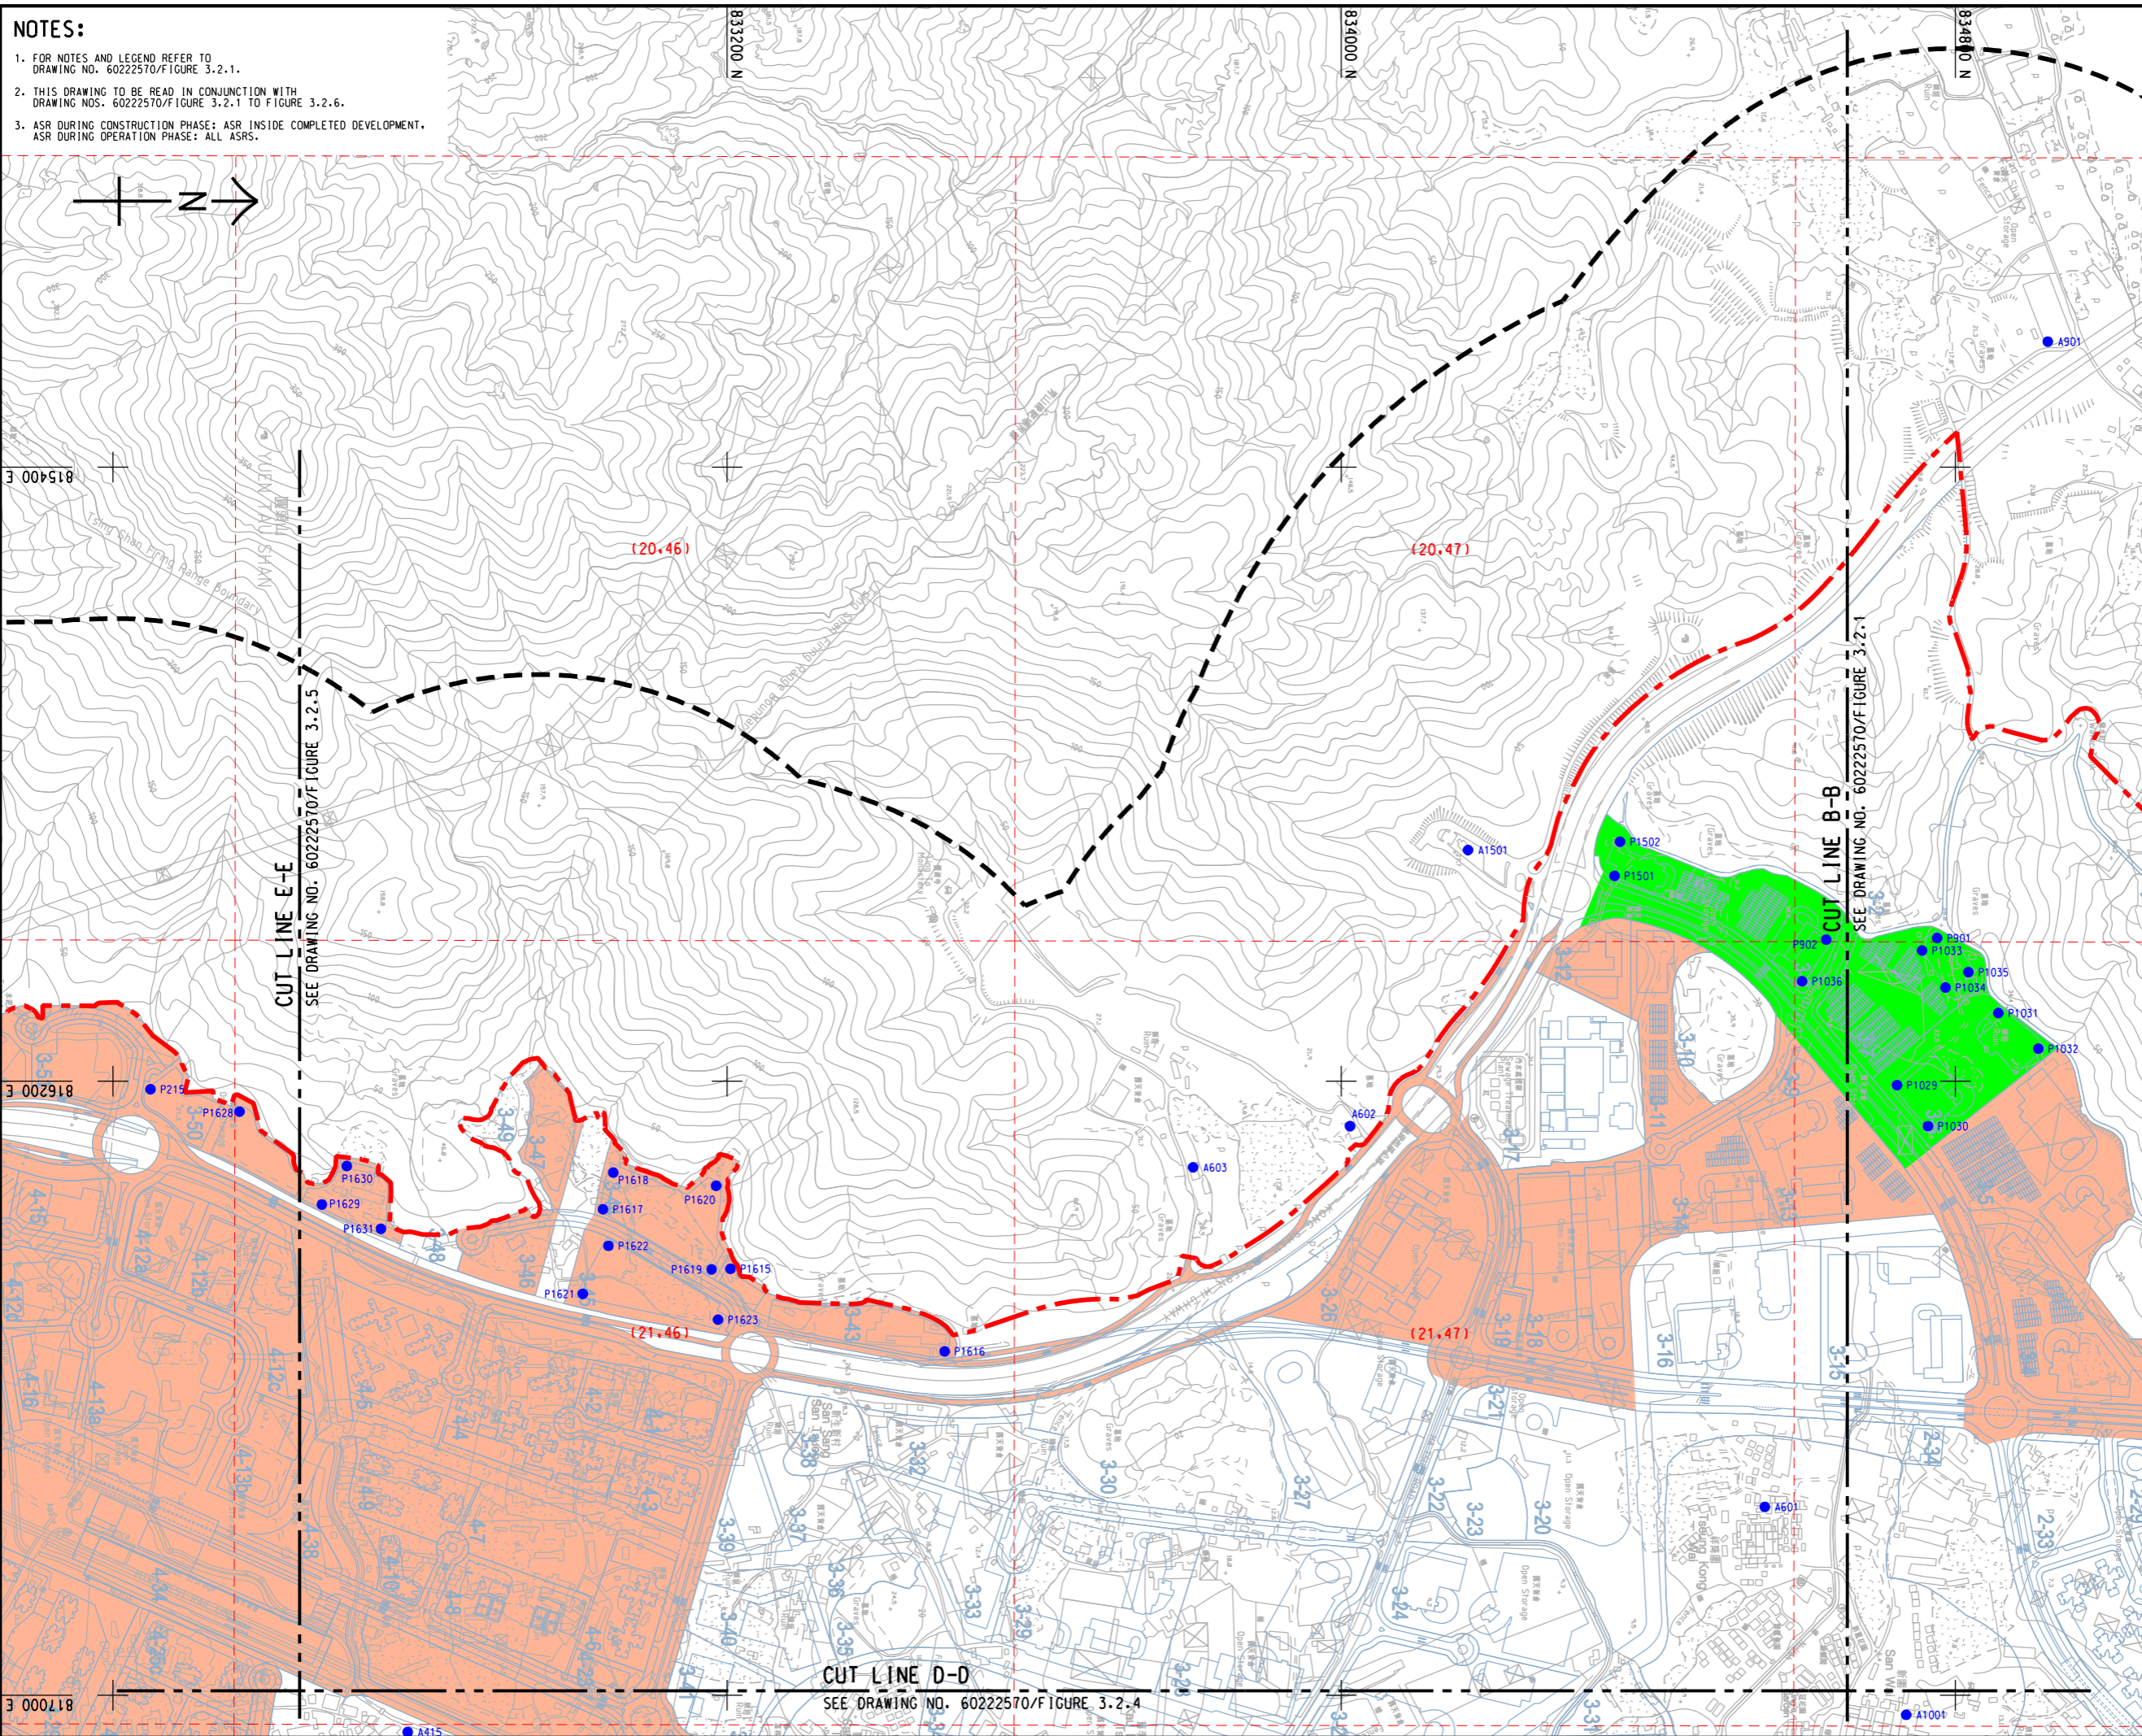

PROJECT
 HUNG SHUI KIU NEW DEVELOPMENT AREA PLANNING AND ENGINEERING STUDY - INVESTIGATION

CLIENT
 CEDD
 土木工程拓展署
 Civil Engineering and Development Department
 規劃署
 Planning Department

CONSULTANT
 AECOM Asia Company Ltd.
 www.aecom.com

SUB-CONSULTANTS
 分判工程顧問公司

ISSUE/REVISION


NO.	DATE	DESCRIPTION	CHK.

STATUS

SCALE **DIMENSION UNIT**

A3 1 : 8000 METRES

KEY PLAN A3 1 : 300000

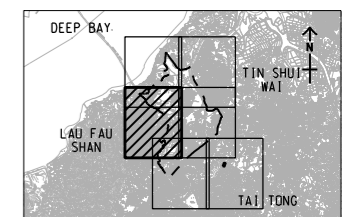

PROJECT NO. **AGREEMENT NO.**
 60222570 CE2/2011 (CE)

SHEET TITLE
 LOCATION OF REPRESENTATIVE AIR SENSITIVE RECEIVER (YEAR 2019 - 2030)

SHEET NUMBER
 60222570/TR19A/FIGURE 3.2.3