


ISO A1 594mm x 841mm  
Approved:  
Checked:  
Designer:  
Project Management Initials:  
Pld File by: ZHOUJMH  
PATH: E:\projects\60222570\drawing\center\0a\TR19A\_290.dgn

CUT LINE D-D  
SEE DRAWING NO. 60222570/TR19A/FIGURE 3.25.3

- NOTES:**
- FOR NOTES AND LEGEND REFER TO DRAWING NO. 60222570/TR19A/FIGURE 3.25.1.
  - THIS DRAWING TO BE READ IN CONJUNCTION WITH DRAWING NOS. 60222570/TR19A/FIGURE 3.25.1 TO FIGURE 3.25.5.
  - ASR DURING CONSTRUCTION PHASE: ASR INSIDE COMPLETED DEVELOPMENT. ASR DURING OPERATION PHASE: ALL ASRS.

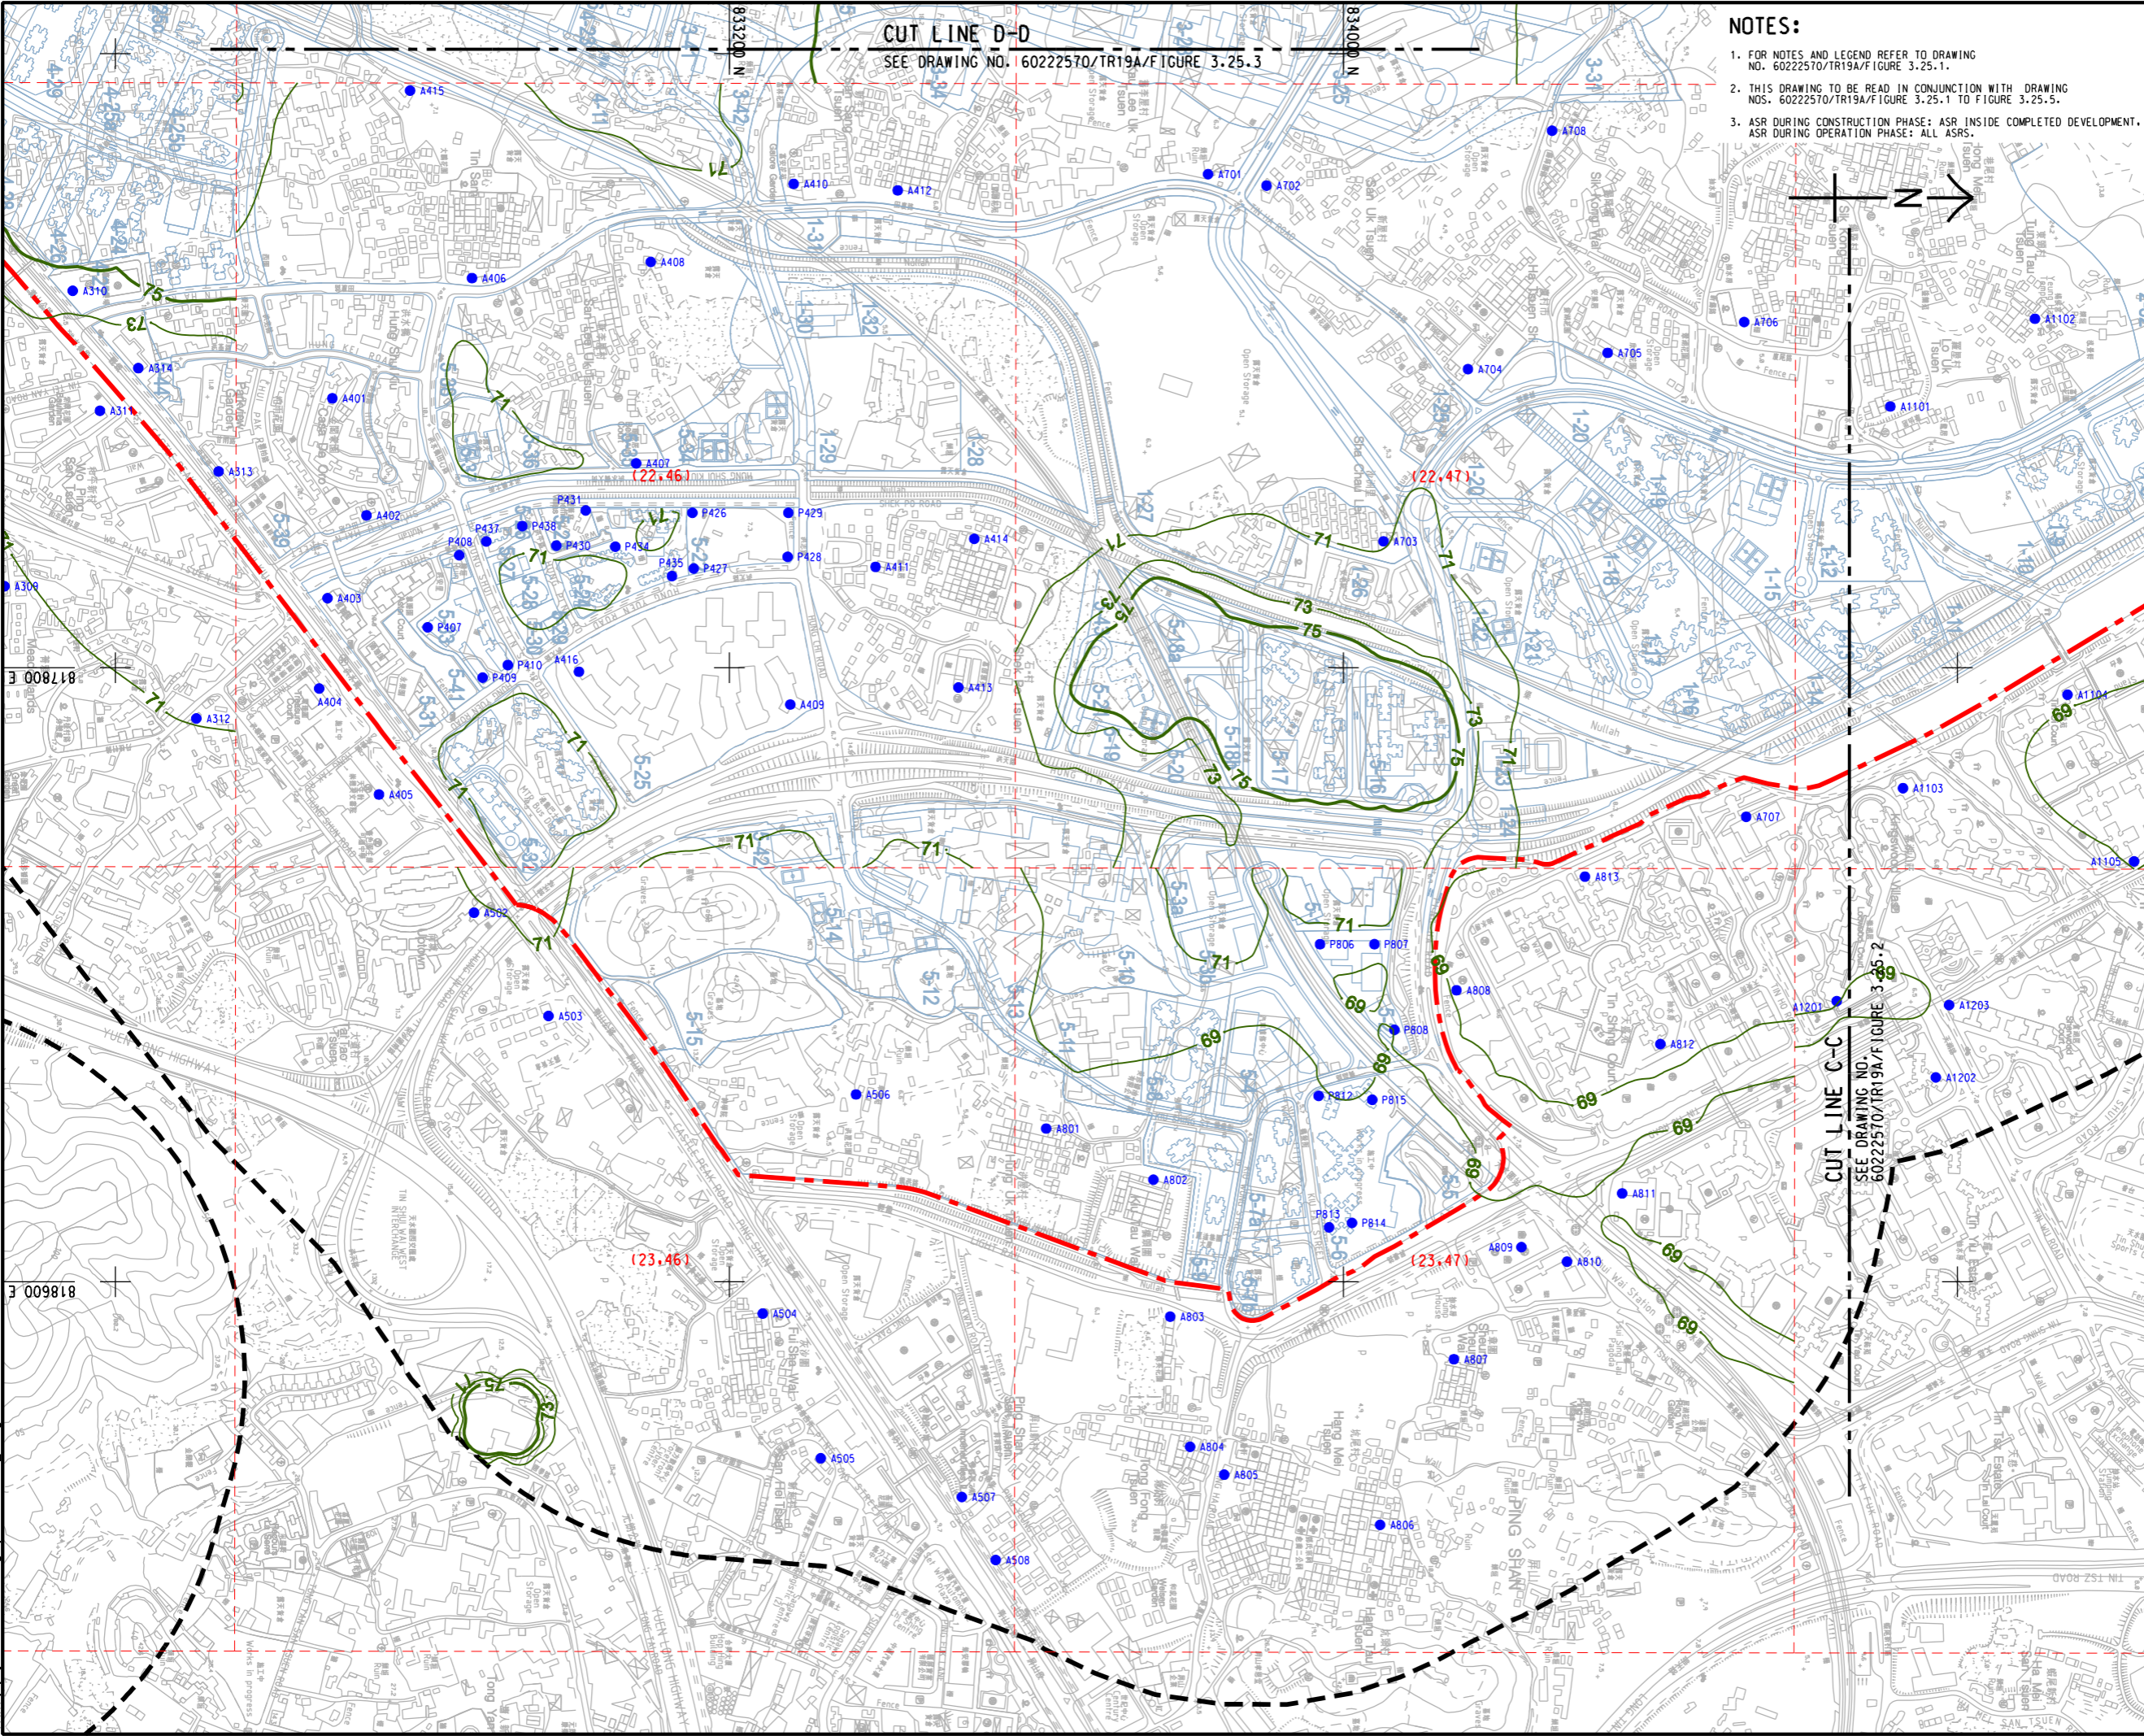

**AECOM**

**PROJECT**  
HUNG SHUI KIU NEW DEVELOPMENT AREA PLANNING AND ENGINEERING STUDY - INVESTIGATION

**CLIENT**  
CEDD  
土木工程拓展署  
Civil Engineering and Development Department  
規劃署  
Planning Department

**CONSULTANT**  
AECOM Asia Company Ltd.  
www.aecom.com

**SUB-CONSULTANTS**  
分判工程顧問公司


**ISSUE/REVISION**  
訂

| IR | DATE | DESCRIPTION | CHK |
|----|------|-------------|-----|
|    |      |             |     |
|    |      |             |     |
|    |      |             |     |

**STATUS**  
現狀

**SCALE**  
A3 1 : 8000  
A4 1 : 30000

**DIMENSION UNIT**  
大單位  
METRES

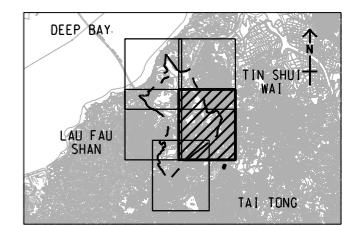

**PROJECT NO.**  
60222570

**AGREEMENT NO.**  
CE2/2011 (CE)

**SHEET TITLE**  
CONTOURS OF CUMULATIVE 10th HIGHEST 24-HOUR FSP CONCENTRATION (ug/m<sup>3</sup>) AT 1.5m ABOVE GROUND (YEAR 2019 - 2030) (TIER 1)

SHEET 4 OF 5

**SHEET NUMBER**  
60222570/TR19A/FIGURE 3.25.4

This drawing has been prepared for the use of AECOM's client. It may not be used, modified, reproduced or relied upon by third parties, except as agreed by AECOM or as required by law. AECOM accepts no responsibility, and denies any liability whatsoever, for any party that uses or relies on this drawing without AECOM's express written consent. Do not erase this document. All measurements must be obtained from the related dimensions.