


ISO A1 594mm x 841mm  
 Approved:  
 Checked:  
 Designer:  
 Project Management Initials:  
 Pld File by: ZHOUNH  
 PATH: E:\projects\60222570\drawing\center\Gn\TR19A\_293.dgn

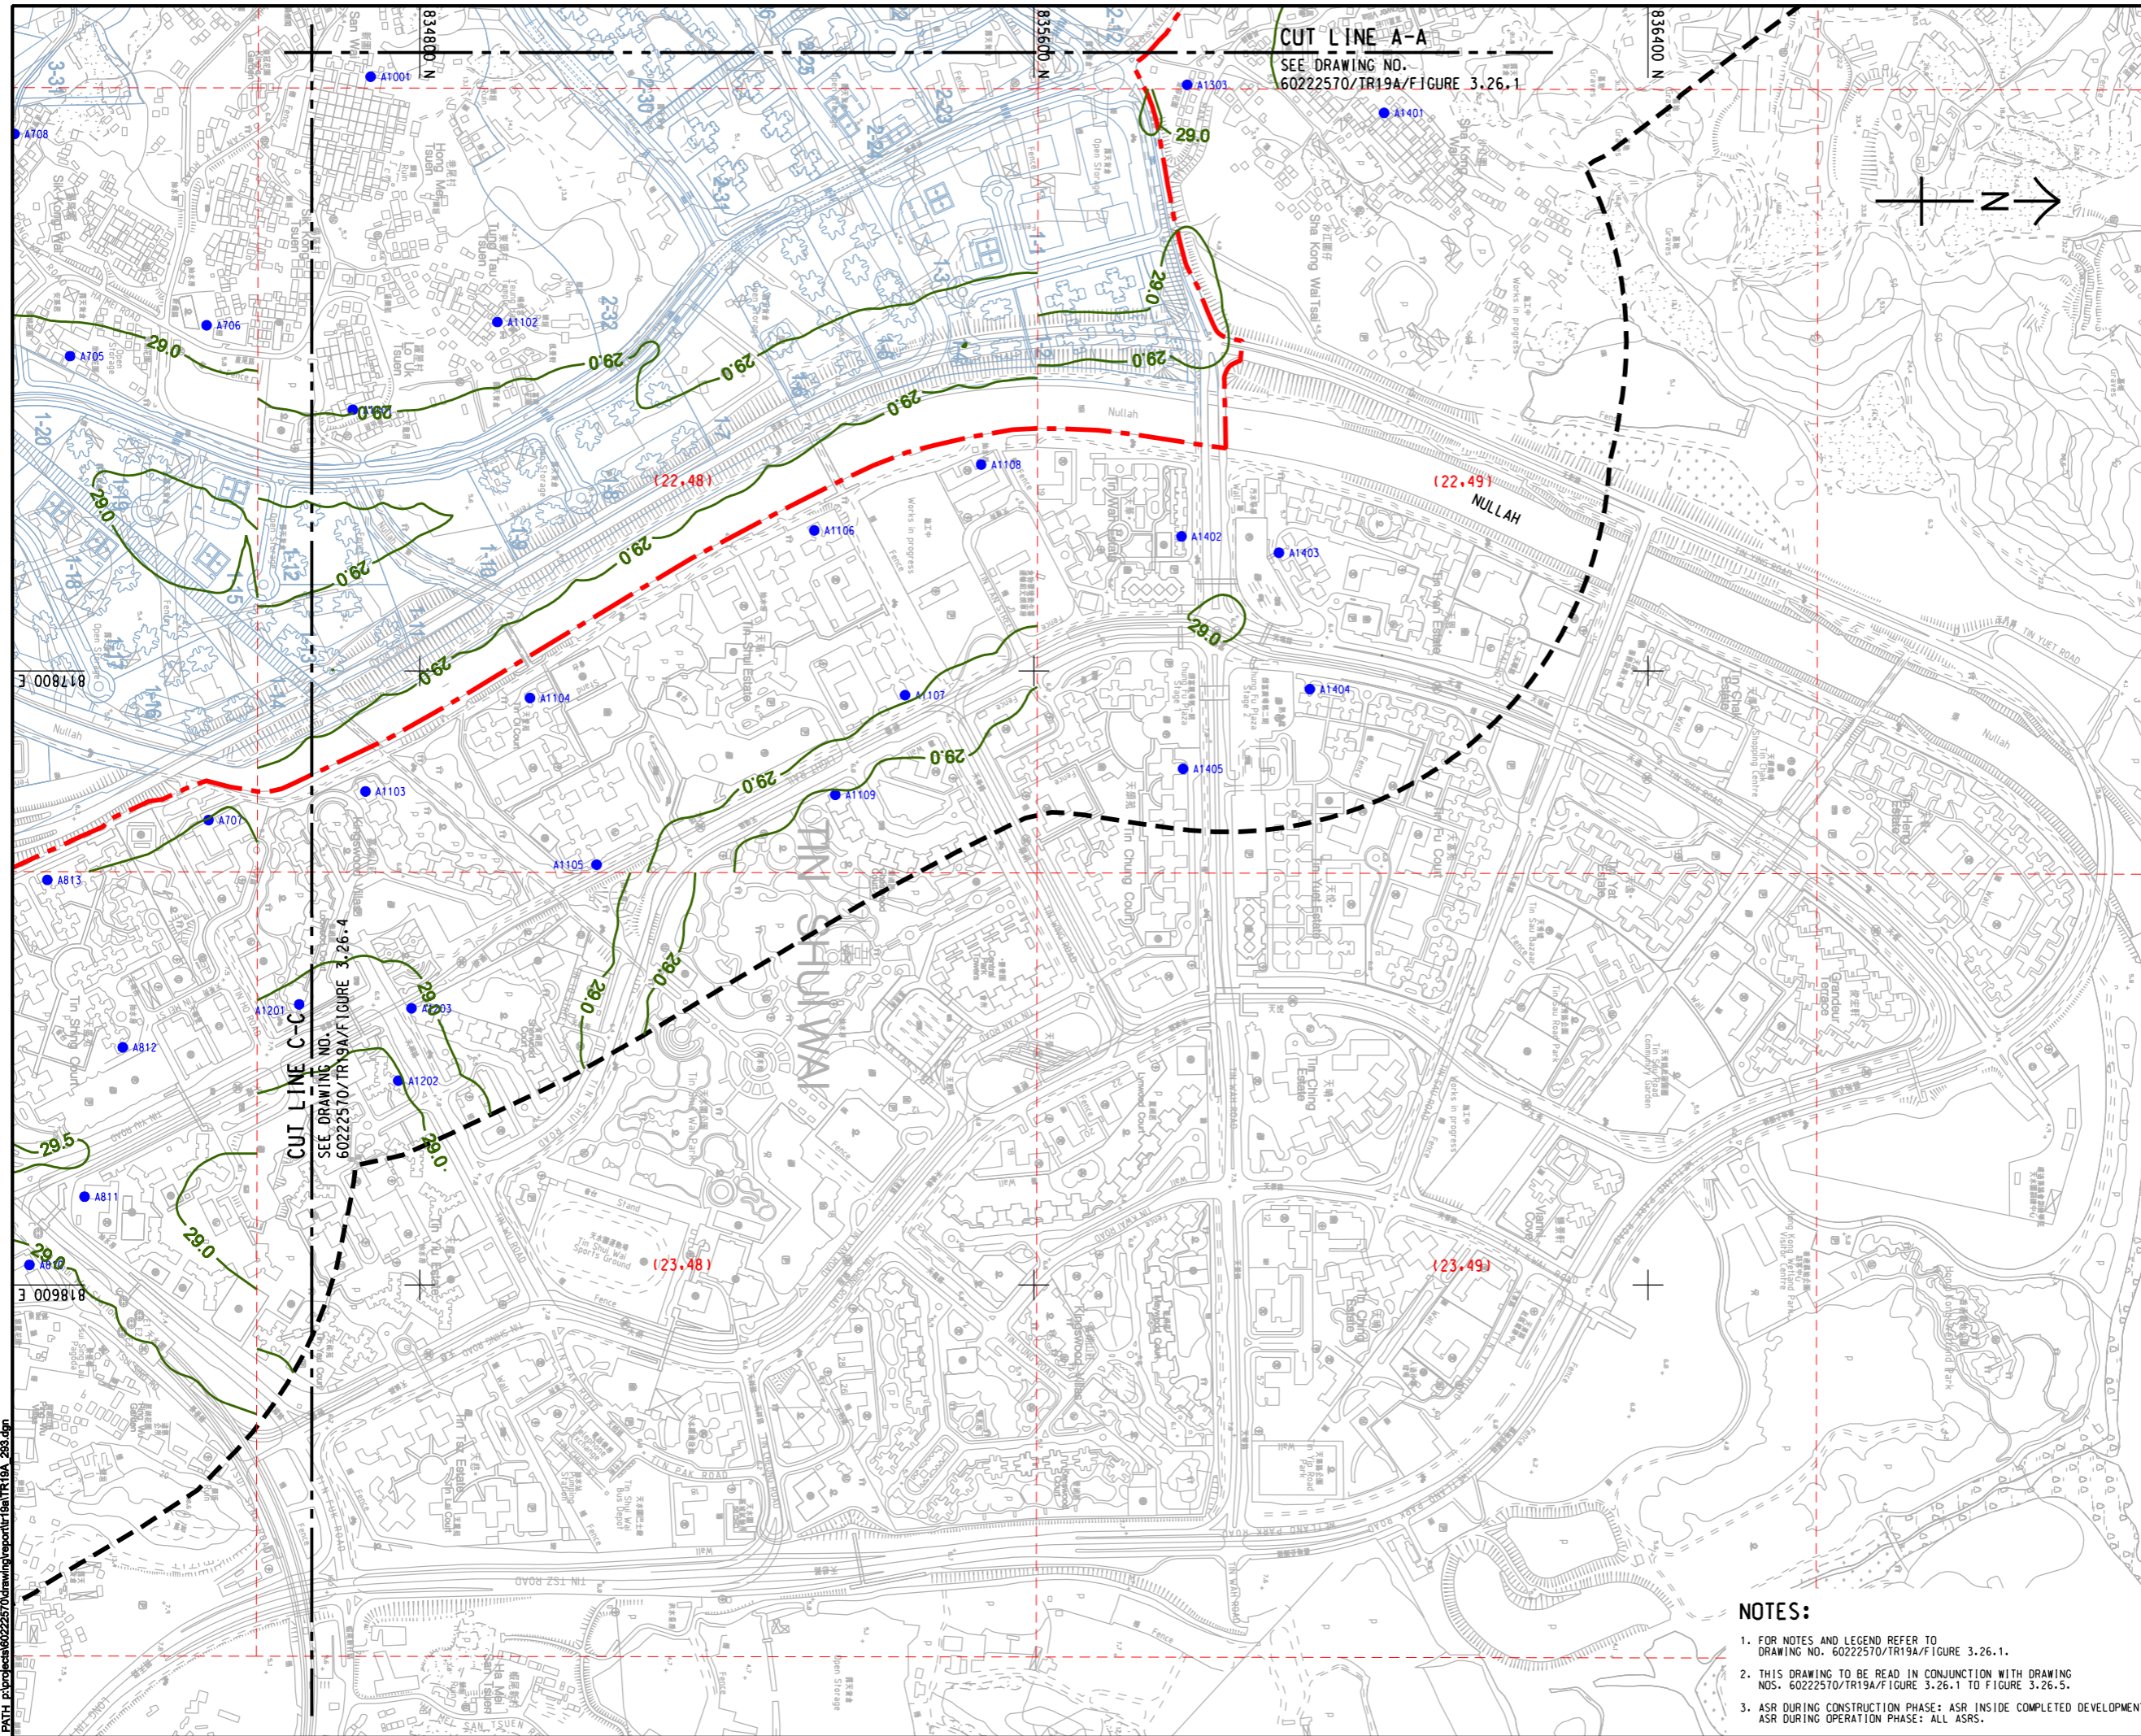

**AECOM**

**PROJECT**  
 HUNG SHUI KIU NEW  
 DEVELOPMENT AREA  
 PLANNING AND  
 ENGINEERING STUDY  
 - INVESTIGATION

**CLIENT**  
 CEDD  
 土木工程拓展署  
 Civil Engineering and  
 Development Department  
 規劃署  
 Planning  
 Department

**CONSULTANT**  
 AECOM Asia Company Ltd.  
 www.aecom.com


**SUB-CONSULTANTS**  
 分判工程顧問公司

**ISSUE/REVISION**  
 修訂

IR	DATE	DESCRIPTION	CHK.

**STATUS**  
 圖版

**SCALE**  
 比例  
 A3 1 : 8000  
**DIMENSION UNIT**  
 尺寸單位  
 METRES

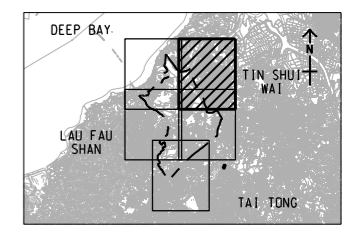

**PROJECT NO.**  
 項目編號  
 60222570  
**AGREEMENT NO.**  
 協議編號  
 CE2/2011 (CE)

**SHEET TITLE**  
 圖紙名稱  
 CONTOURS OF CUMULATIVE ANNUAL  
 FSP CONCENTRATION (ug/m<sup>3</sup>)  
 AT 1.5m ABOVE GROUND  
 (YEAR 2019 - 2030) (MITIGATED)  
**SHEET NUMBER**  
 圖紙編號  
 60222570/TR19A/FIGURE 3.26.2  
 SHEET 2 OF 5

- NOTES:**
- FOR NOTES AND LEGEND REFER TO DRAWING NO. 60222570/TR19A/FIGURE 3.26.1.
  - THIS DRAWING TO BE READ IN CONJUNCTION WITH DRAWING NOS. 60222570/TR19A/FIGURE 3.26.1 TO FIGURE 3.26.5.
  - ASR DURING CONSTRUCTION PHASE: ASR INSIDE COMPLETED DEVELOPMENT. ASR DURING OPERATION PHASE: ALL ASRS.

This drawing has been prepared for the use of AECOM's client. It may not be used, modified, reproduced or relied upon by third parties, except as required by AECOM or as required by law. AECOM accepts no responsibility, and does not warrant, for any party that uses or relies on this drawing without AECOM's express written consent. Do not scale this document. All measurements must be obtained from the related dimensions.