


ISO A1 594mm x 841mm  
 Approved:  
 Checked:  
 Designer:  
 Project Management Initials:  
 Pld File by: ZHOUJMH  
 PATH: E:\proj\60222570\drawing\pcenter\6a\TR19A\_299.dgn



- NOTES:**
- FOR NOTES AND LEGEND REFER TO DRAWING NO. 60222570/TR19A/Figure 3.27.1.
  - THIS DRAWING TO BE READ IN CONJUNCTION WITH DRAWING NOS. 60222570/TR19A/Figure 3.27.1 TO Figure 3.27.5.
  - ASR DURING CONSTRUCTION PHASE: ASR INSIDE COMPLETED DEVELOPMENT.  
 ASR DURING OPERATION PHASE: ALL ASRS.

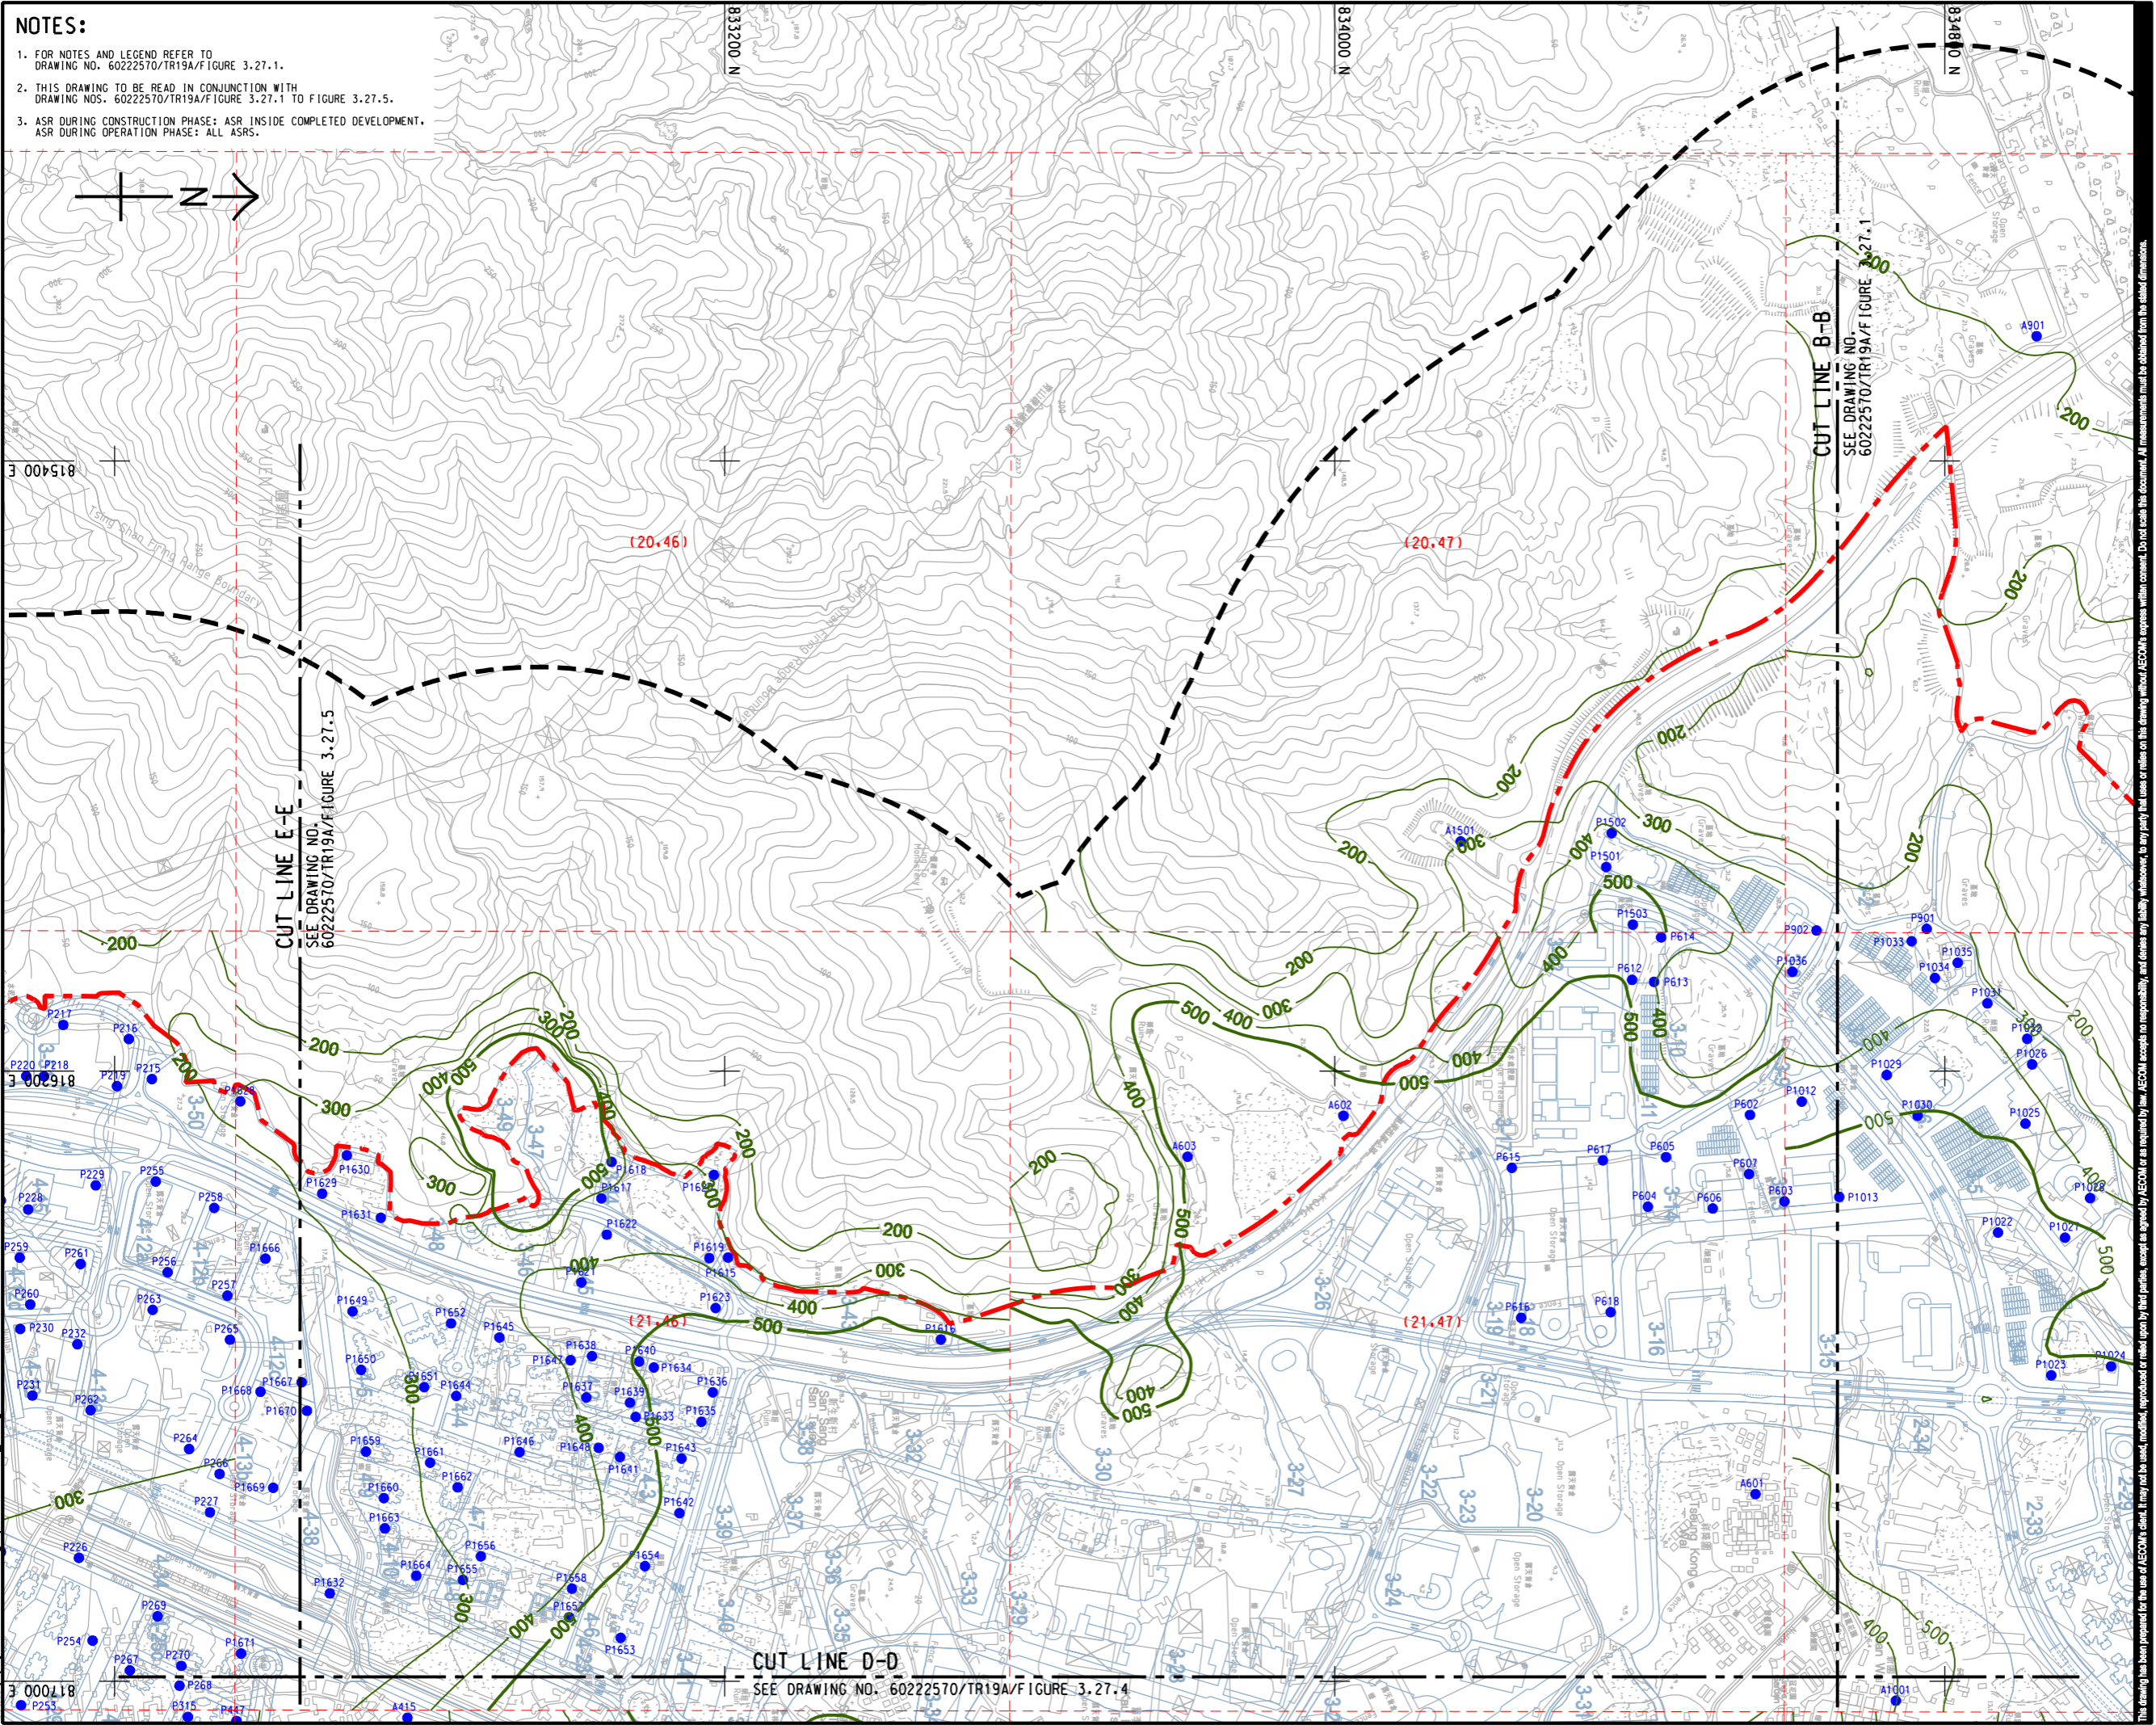

CUT LINE E-E  
 SEE DRAWING NO. 60222570/TR19A/Figure 3.27.5

CUT LINE D-D  
 SEE DRAWING NO. 60222570/TR19A/Figure 3.27.4

CUT LINE B-B  
 SEE DRAWING NO. 60222570/TR19A/Figure 3.27.1

**AECOM**

**PROJECT**  
 項目  
**HUNG SHUI KIU NEW DEVELOPMENT AREA PLANNING AND ENGINEERING STUDY - INVESTIGATION**

**CLIENT**  
 業主  
  
 土木工程拓展署  
 Civil Engineering and Development Department

  
 規劃署  
 Planning Department

**CONSULTANT**  
 工程顧問公司  
 AECOM Asia Company Ltd.  
 www.aecom.com

**SUB-CONSULTANTS**  
 分判工程顧問公司

**ISSUE/REVISION**  
 修訂


IR/修訂	DATE/日期	DESCRIPTION/內容描述	CHK/核對

**STATUS**  
 階段

**SCALE**  
 比例  
 A3 1: 8000

**DIMENSION UNIT**  
 尺寸單位  
 METRES

**KEY PLAN**  
 索引圖  
 A3 1: 300000

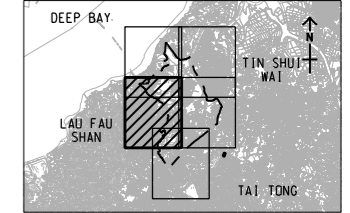

**PROJECT NO.**  
 項目編號  
 60222570

**AGREEMENT NO.**  
 協議編號  
 CE2/2011 (CE)

**SHEET TITLE**  
 圖則名稱  
 CONTOURS OF CUMULATIVE MAXIMUM 1-HOUR TSP CONCENTRATION (ug/m³) AT 1.5m ABOVE GROUND (YEAR 2031 - 2036) (TIER 1)

**SHEET NUMBER**  
 圖則號碼  
 60222570/TR19A/FIGURE 3.27.3

SHEET 3 OF 5

This drawing has been prepared for the use of AECOM's client. It may not be used, modified, reproduced or relied upon by third parties, except as approved by AECOM or as required by law. AECOM accepts no responsibility, and disclaims any liability whatsoever, for any party that uses or relies on this drawing without AECOM's express written consent. All measurements must be obtained from the related dimensions.