


ISO A1 594mm x 841mm
 Approved:
 Checked:
 Designer:
 Project Management Initials:
 Pld File by: ZHOUJMH
 PATH: E:\projects\60222570\drawing\center\cut\TR19A_300.dgn

CUT LINE D-D
 SEE DRAWING NO. 60222570/TR19A/FIGURE 3.27.3

- NOTES:**
- FOR NOTES AND LEGEND REFER TO DRAWING NO. 60222570/TR19A/FIGURE 3.27.1.
 - THIS DRAWING TO BE READ IN CONJUNCTION WITH DRAWING NOS. 60222570/TR19A/FIGURE 3.27.1 TO FIGURE 3.27.5.
 - ASR DURING CONSTRUCTION PHASE: ASR INSIDE COMPLETED DEVELOPMENT, ASR DURING OPERATION PHASE: ALL ASRS.

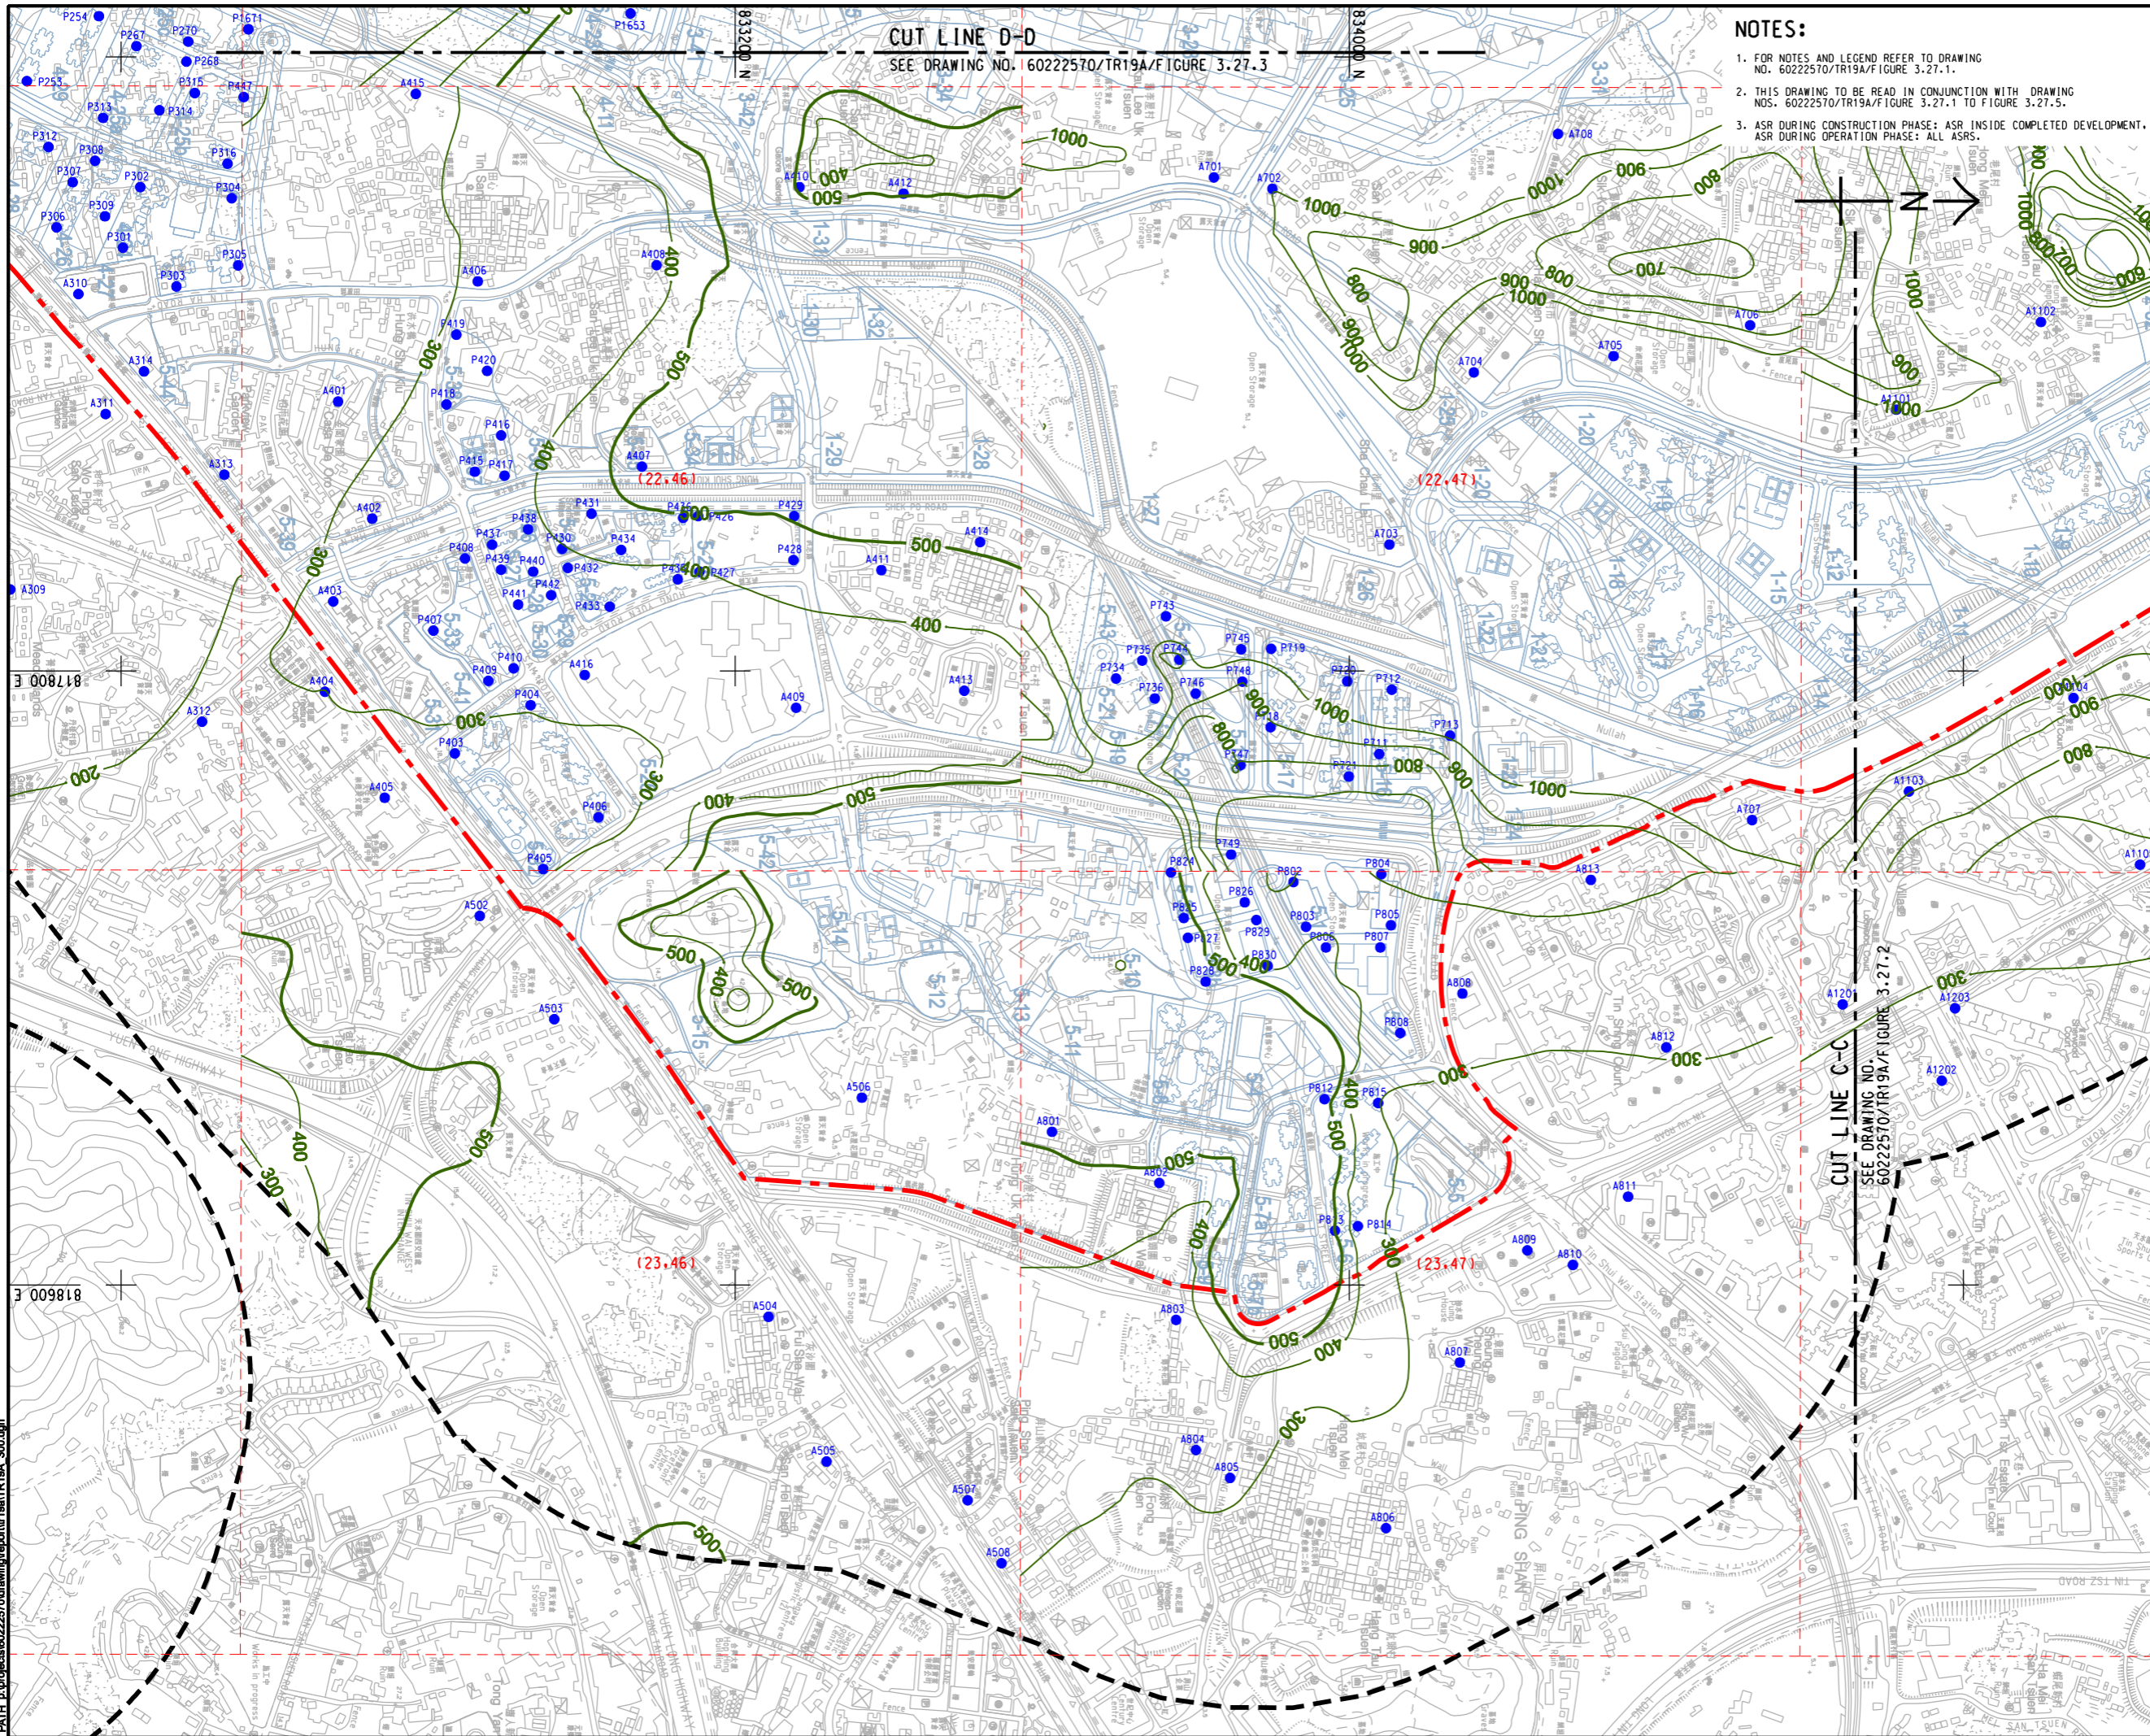

AECOM

PROJECT
 項目

HUNG SHUI KIU NEW DEVELOPMENT AREA PLANNING AND ENGINEERING STUDY - INVESTIGATION

CLIENT
 業主

CEDD
 土木工程拓展署
 Civil Engineering and Development Department

Planning Department

CONSULTANT
 工程顧問公司

AECOM Asia Company Ltd.
 www.aecom.com

SUB-CONSULTANTS
 分判工程顧問公司

ISSUE/REVISION
 修訂

IR/ 修訂	DATE 日期	DESCRIPTION 內容摘要	CHK. 核對

STATUS
 階段

SCALE
 比例


A3 1 : 8000

DIMENSION UNIT
 尺寸單位

METRES

KEY PLAN
 索引圖

A3 1 : 300000

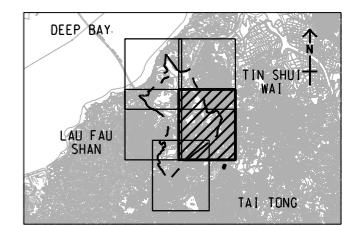

PROJECT NO.
 項目編號

60222570

AGREEMENT NO.
 協議編號

CE2/2011 (CE)

SHEET TITLE
 圖紙名稱

CONTOURS OF CUMULATIVE MAXIMUM 1-HOUR TSP CONCENTRATION (ug/m³) AT 1.5m ABOVE GROUND (YEAR 2031 - 2036) (TIER 1)

SHEET 4 OF 5

SHEET NUMBER
 圖紙編號

60222570/TR19A/FIGURE 3.27.4

This drawing has been prepared for the use of AECOM's client. It may not be used, modified, reproduced or relied upon by third parties, except as agreed by AECOM or as required by law. AECOM accepts no responsibility, and disclaims any liability whatsoever, for any party that uses or relies on this drawing without AECOM's express written consent. Do not erase this document. All measurements must be obtained from the related dimensions.