


Pld File by: ANHL; PATH: E:\projects\60222570\drawing\pcenter\GaTR\19A\_108.dgn

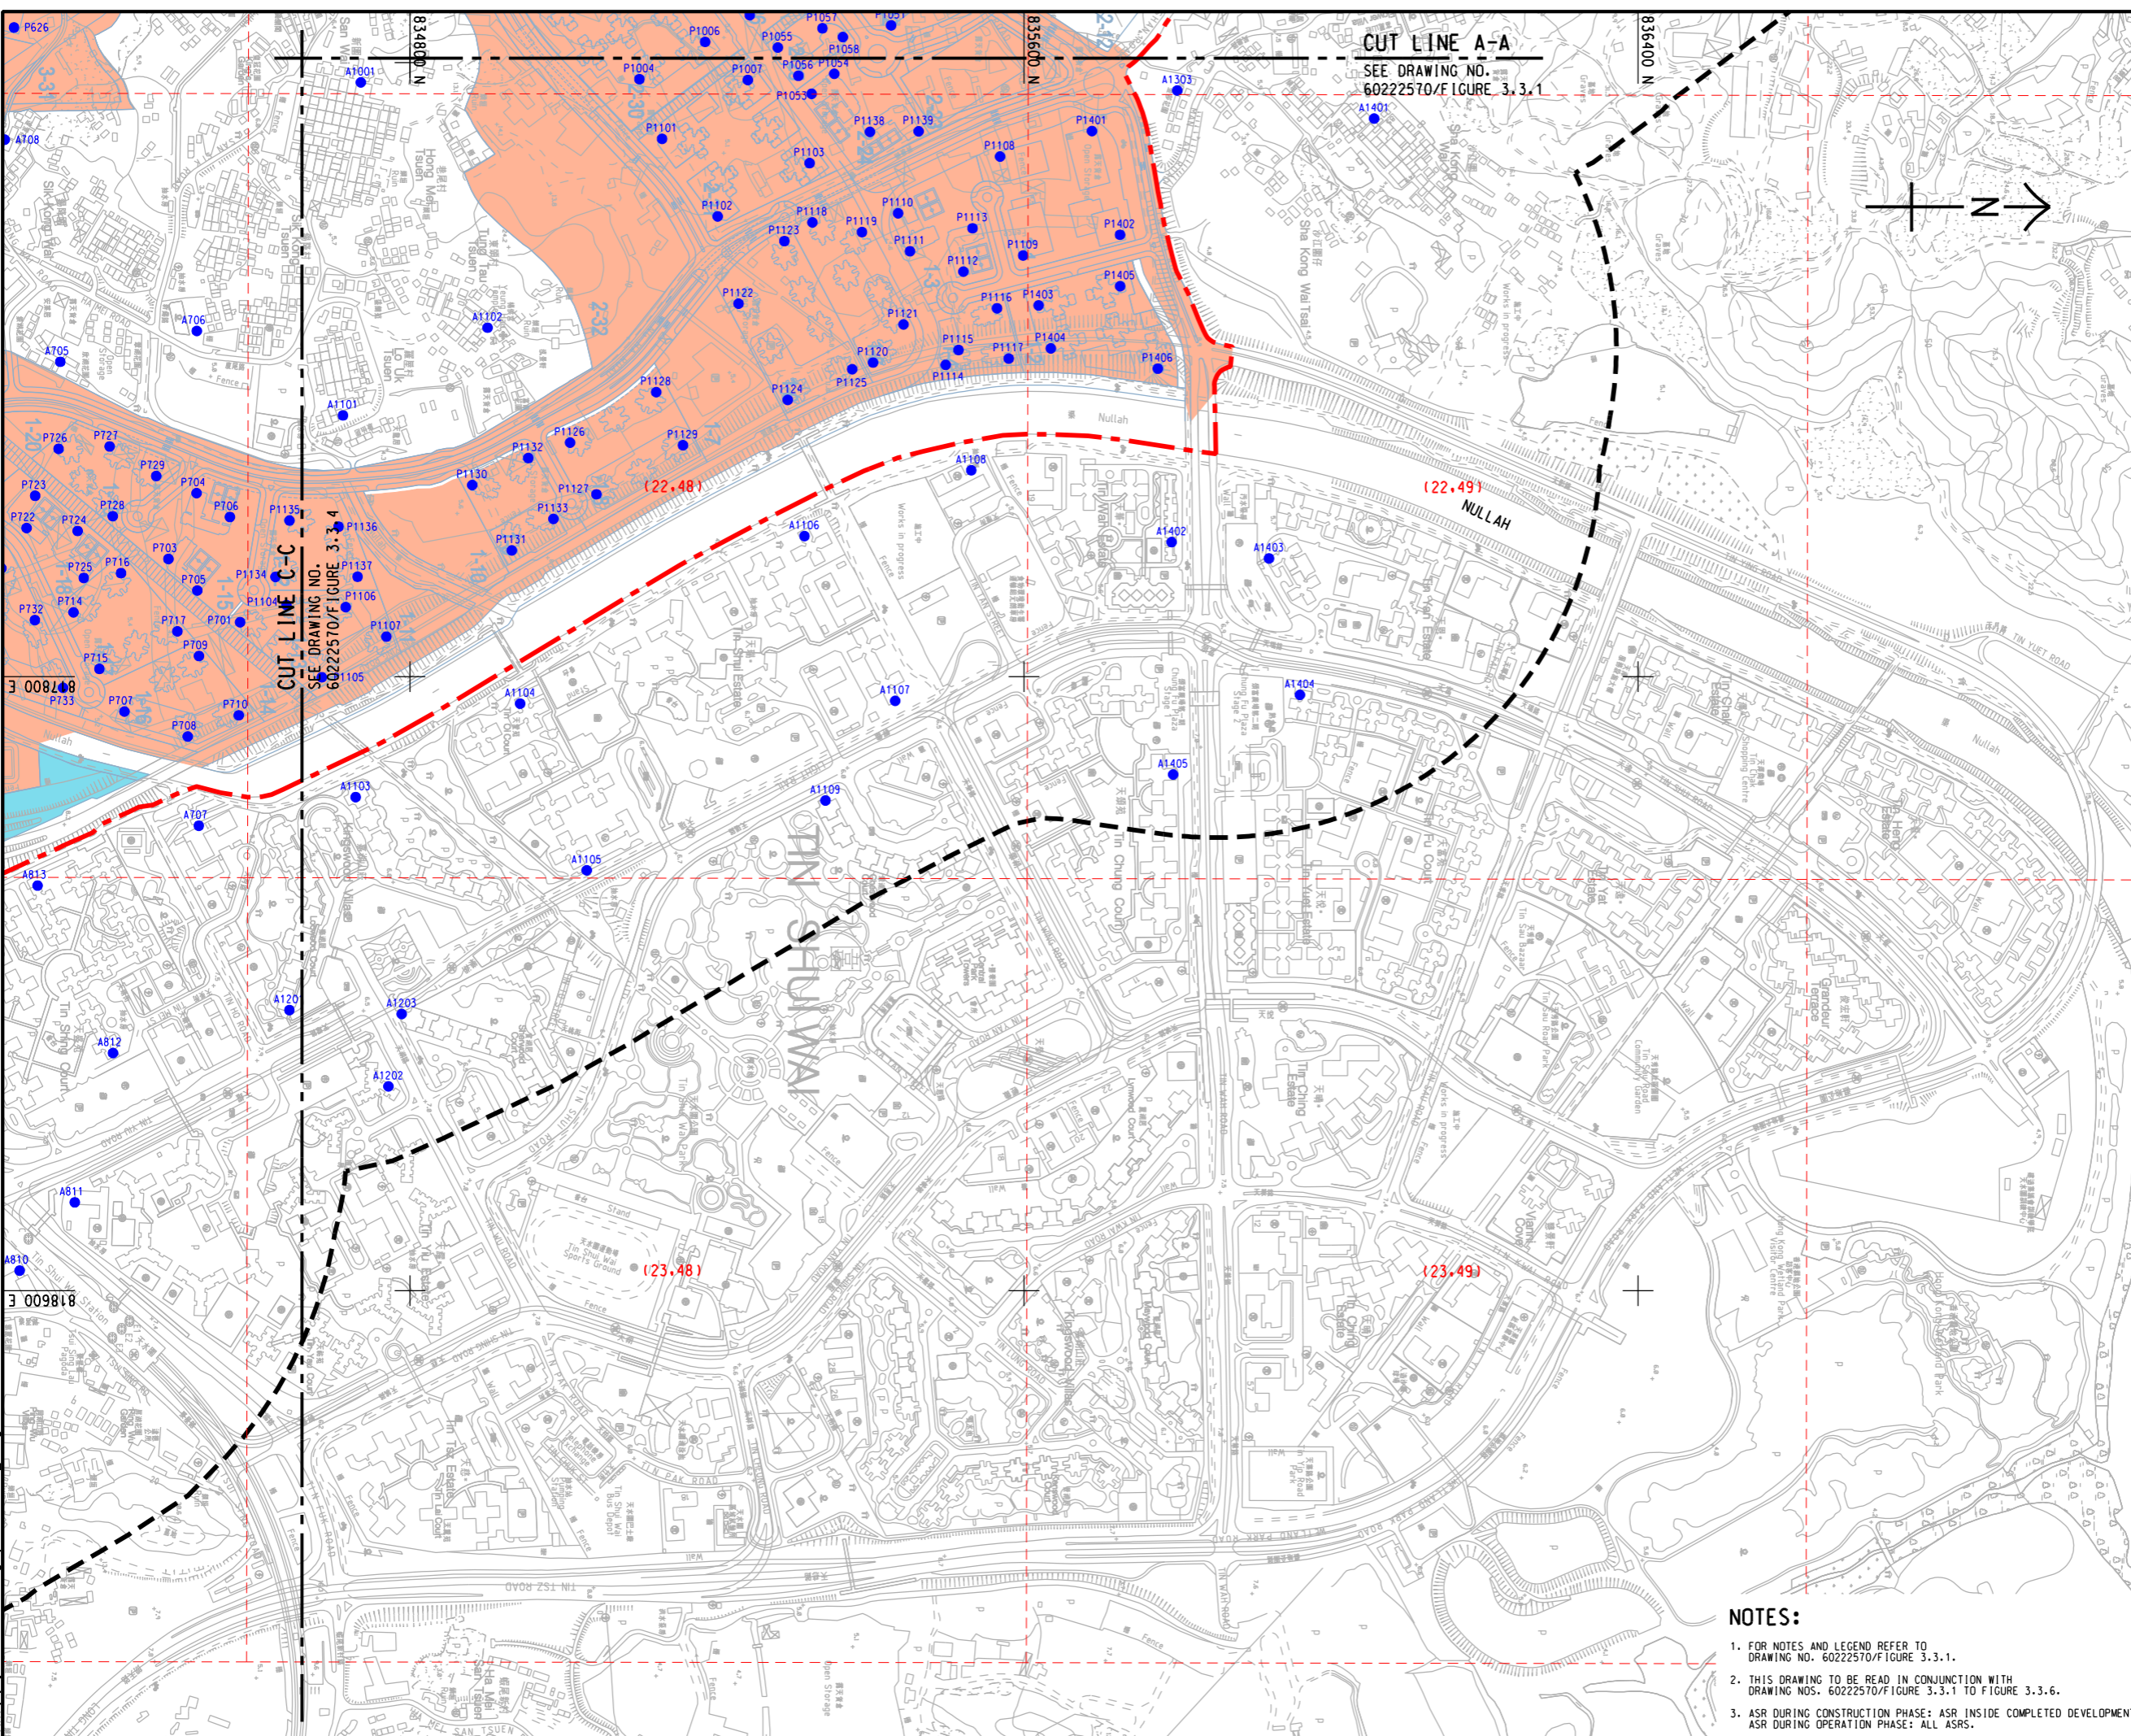

CUT LINE A-A  
SEE DRAWING NO.  
60222570/FIGURE 3.3.1

CUT LINE C-C  
SEE DRAWING NO.  
60222570/FIGURE 3.3.4

# AECOM

PROJECT  
HUNG SHUI KIU NEW DEVELOPMENT AREA  
PLANNING AND ENGINEERING STUDY  
- INVESTIGATION

CLIENT  
CEDD  
Civil Engineering and Development Department  
Planning Department

CONSULTANT  
AECOM Asia Company Ltd.  
www.aecom.com

SUB-CONSULTANTS  
分判工程師公司


ISSUE/REVISION  
修訂

NO	DATE	DESCRIPTION	CHK

STATUS  
圖版

SCALE  
比例  
A3 1 : 8000  
DIMENSION UNIT  
尺寸單位  
METRES

KEY PLAN  
索引圖  
A3 1 : 300000

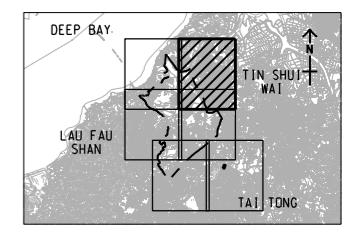

PROJECT NO.  
項目編號  
60222570  
AGREEMENT NO.  
協議編號  
CE2/2011 (CE)

SHEET TITLE  
圖紙名稱

LOCATION OF REPRESENTATIVE  
AIR SENSITIVE RECEIVER  
(YEAR 2031 - 2039)  
SHEET 2 OF 6

SHEET NUMBER  
圖紙編號  
60222570/TR19A/FIGURE 3.3.2

- NOTES:**
- FOR NOTES AND LEGEND REFER TO DRAWING NO. 60222570/FIGURE 3.3.1.
  - THIS DRAWING TO BE READ IN CONJUNCTION WITH DRAWING NOS. 60222570/FIGURE 3.3.1 TO FIGURE 3.3.6.
  - ASR DURING CONSTRUCTION PHASE: ASR INSIDE COMPLETED DEVELOPMENT.  
ASR DURING OPERATION PHASE: ALL ASRS.

This drawing has been prepared for the use of AECOM's client. It may not be used, modified, reproduced or relied upon by third parties, except as required by law. AECOM accepts no responsibility, and denies any liability whatsoever, for any party that uses or relies on this drawing without AECOM's express written consent. Do not scale this document. All measurements must be obtained from the related dimensions.