


ISO A1 594mm x 841mm  
 Approved:  
 Checked:  
 Designer:  
 Project Management Initials:

Pld File by: ZENGFX  
 PATH: P:\PROJECTS\60222570\DRAWING\REPORT\TR19A\TR19A\_11.dgn

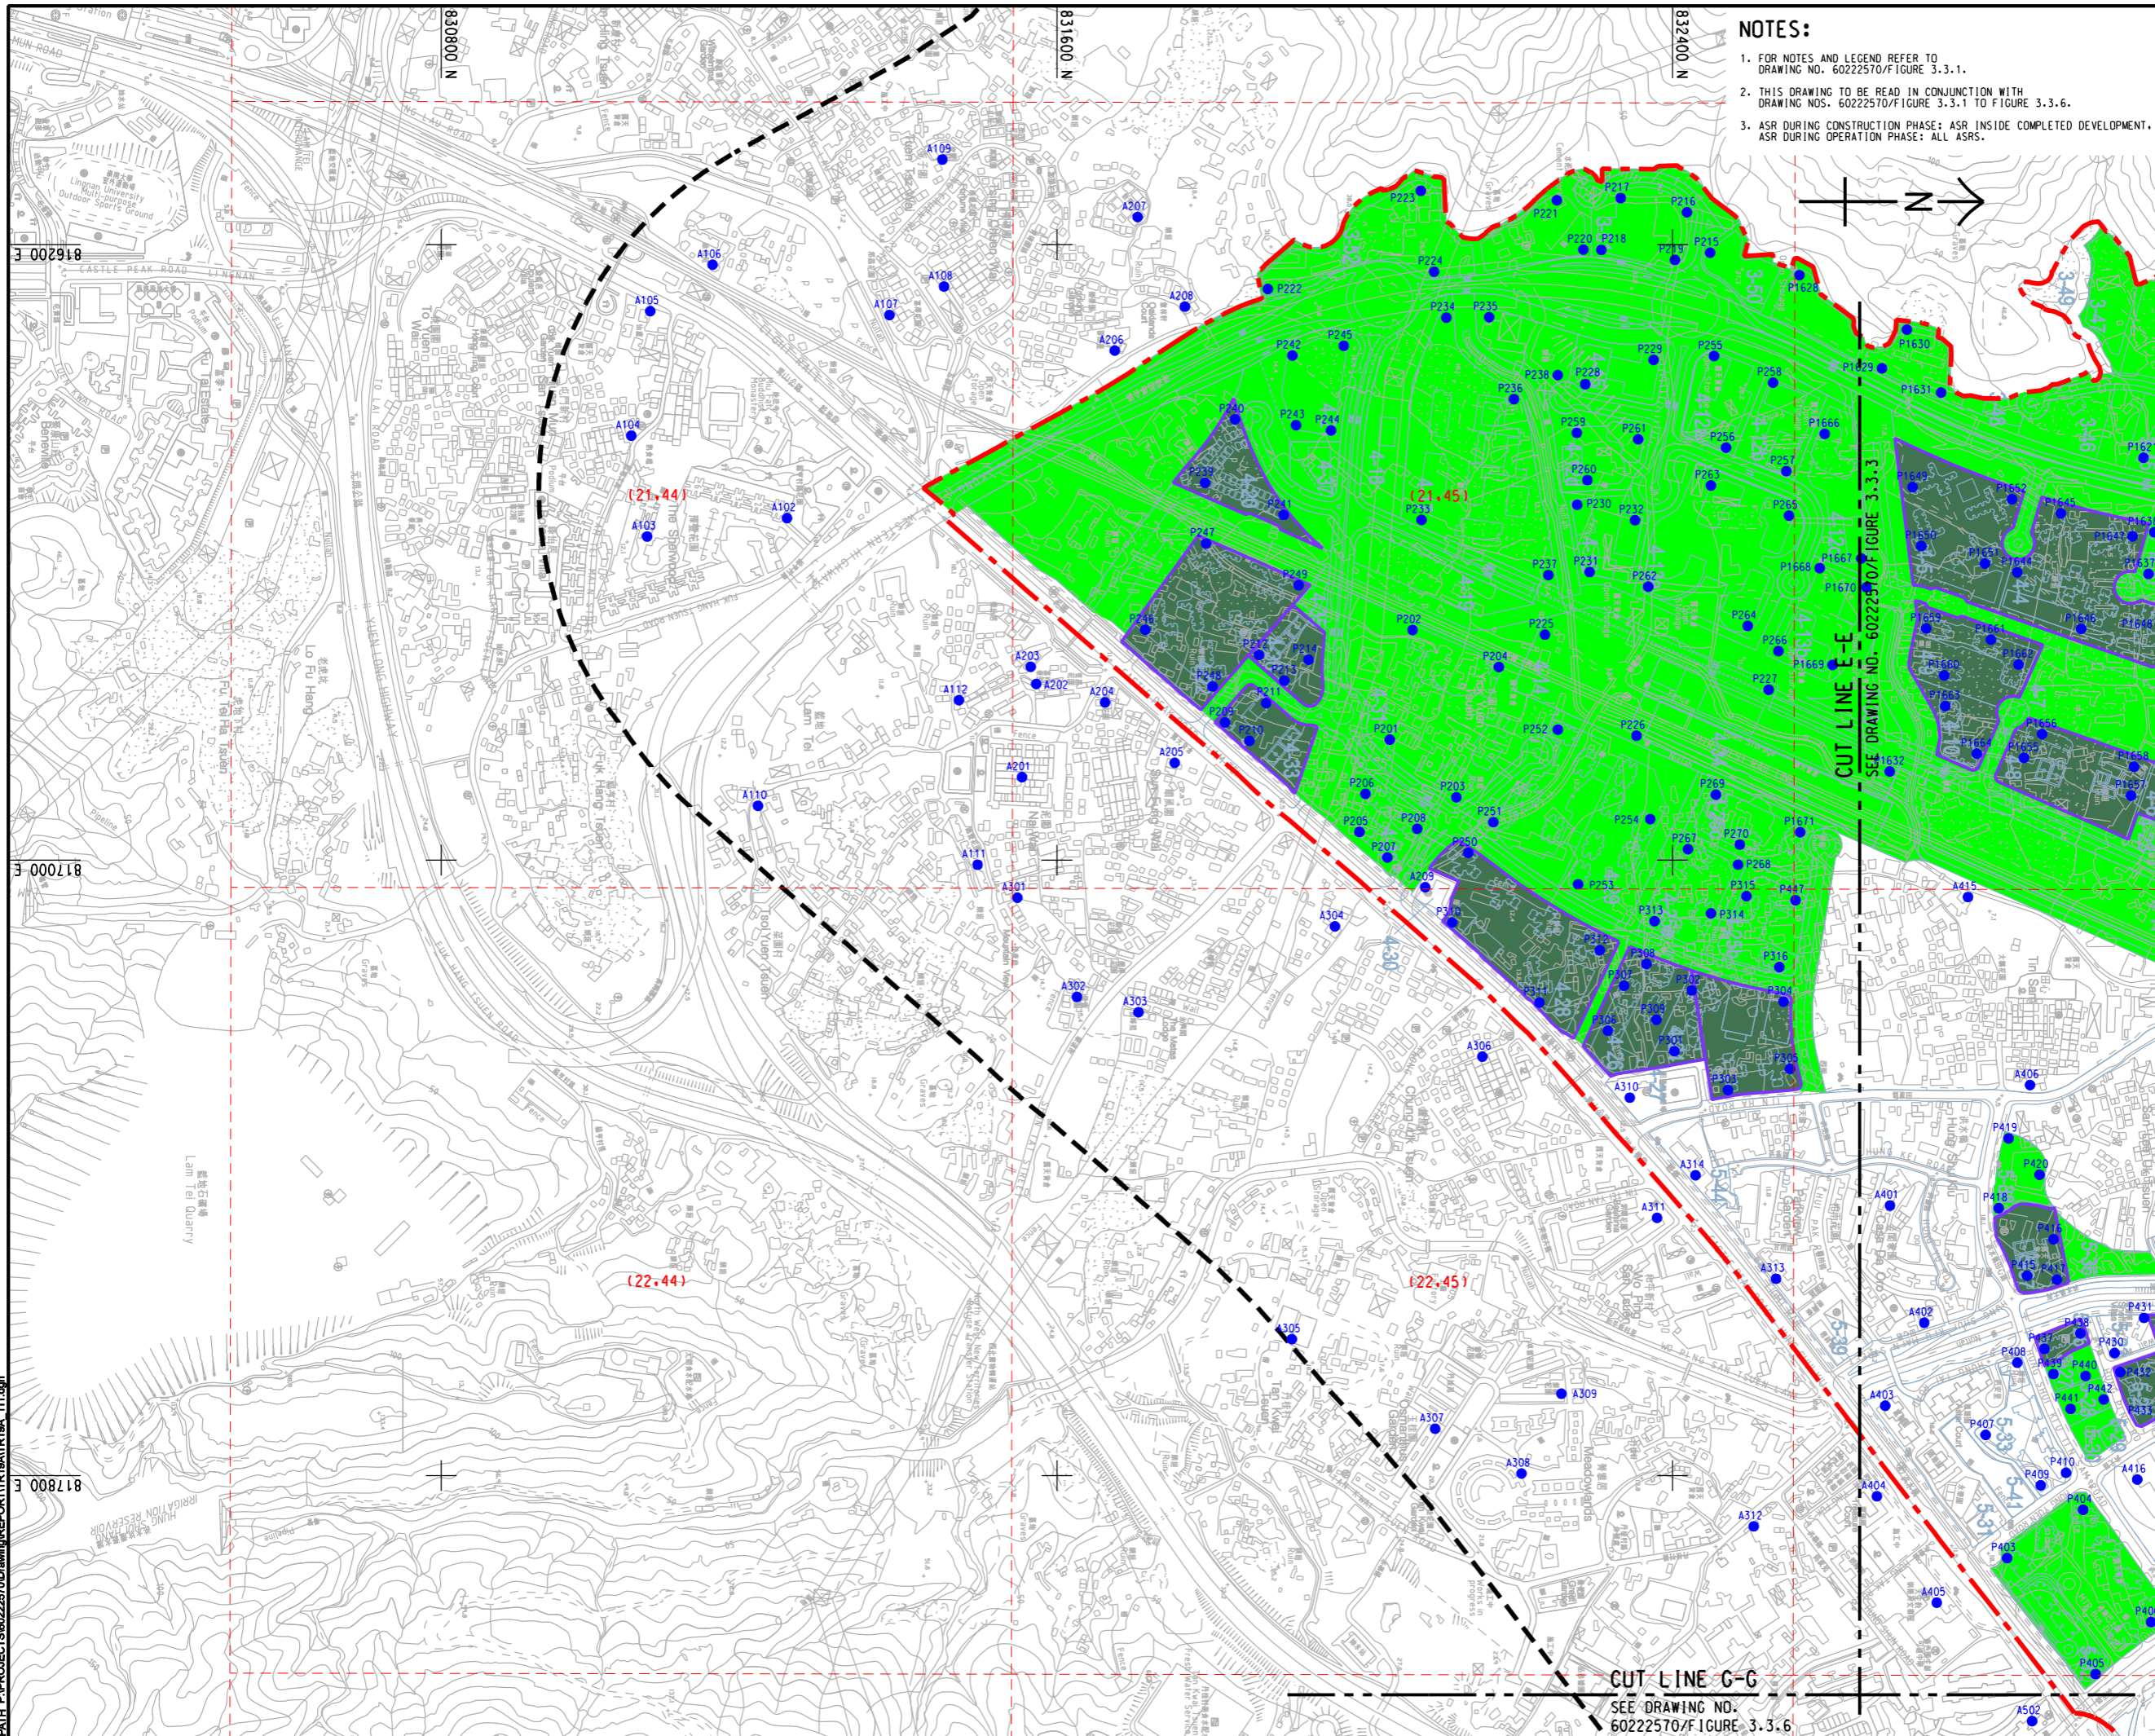

**NOTES:**

1. FOR NOTES AND LEGEND REFER TO DRAWING NO. 60222570/FIGURE 3.3.1.
2. THIS DRAWING TO BE READ IN CONJUNCTION WITH DRAWING NOS. 60222570/FIGURE 3.3.1 TO FIGURE 3.3.6.
3. ASR DURING CONSTRUCTION PHASE: ASR INSIDE COMPLETED DEVELOPMENT, ASR DURING OPERATION PHASE: ALL ASRS.



**PROJECT**

**HUNG SHUI KIU NEW DEVELOPMENT AREA PLANNING AND ENGINEERING STUDY - INVESTIGATION**

**CLIENT**



**CONSULTANT**

AECOM Asia Company Ltd.  
 www.aecom.com

**SUB-CONSULTANTS**

**ISSUE/REVISION**


NO.	DATE	DESCRIPTION	CHK.

**STATUS**

**SCALE**      **DIMENSION UNIT**

A3 1 : 8000      METRES

**KEY PLAN**      A3 1 : 300000

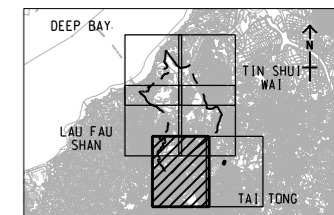

**PROJECT NO.**      **AGREEMENT NO.**

60222570      CE2/2011 (CE)

**SHEET TITLE**

LOCATION OF REPRESENTATIVE AIR SENSITIVE RECEIVER (YEAR 2031 - 2039)

**SHEET NUMBER**

60222570/TR19A/FIGURE 3.3.5

SHEET 5 OF 6

This drawing has been prepared for the use of AECOM's client. It may not be used, modified, reproduced or relied upon by third parties, except as agreed by AECOM or as required by law. AECOM accepts no responsibility, and denies any liability whatsoever, to any party that uses or relies on this drawing without AECOM's express written consent. Do not trace this document. AECOM's express written consent must be obtained from the stated dimensions.