


ISO A1 594mm x 841mm  
 Approved:  
 Checked:  
 Designer:  
 Project Management Initials:  
 Pld File by: zhuoht  
 PATH: P:\PROJECTS\6022570\DRAWING\REPORT\TR19A\TR19A\_327.dgn

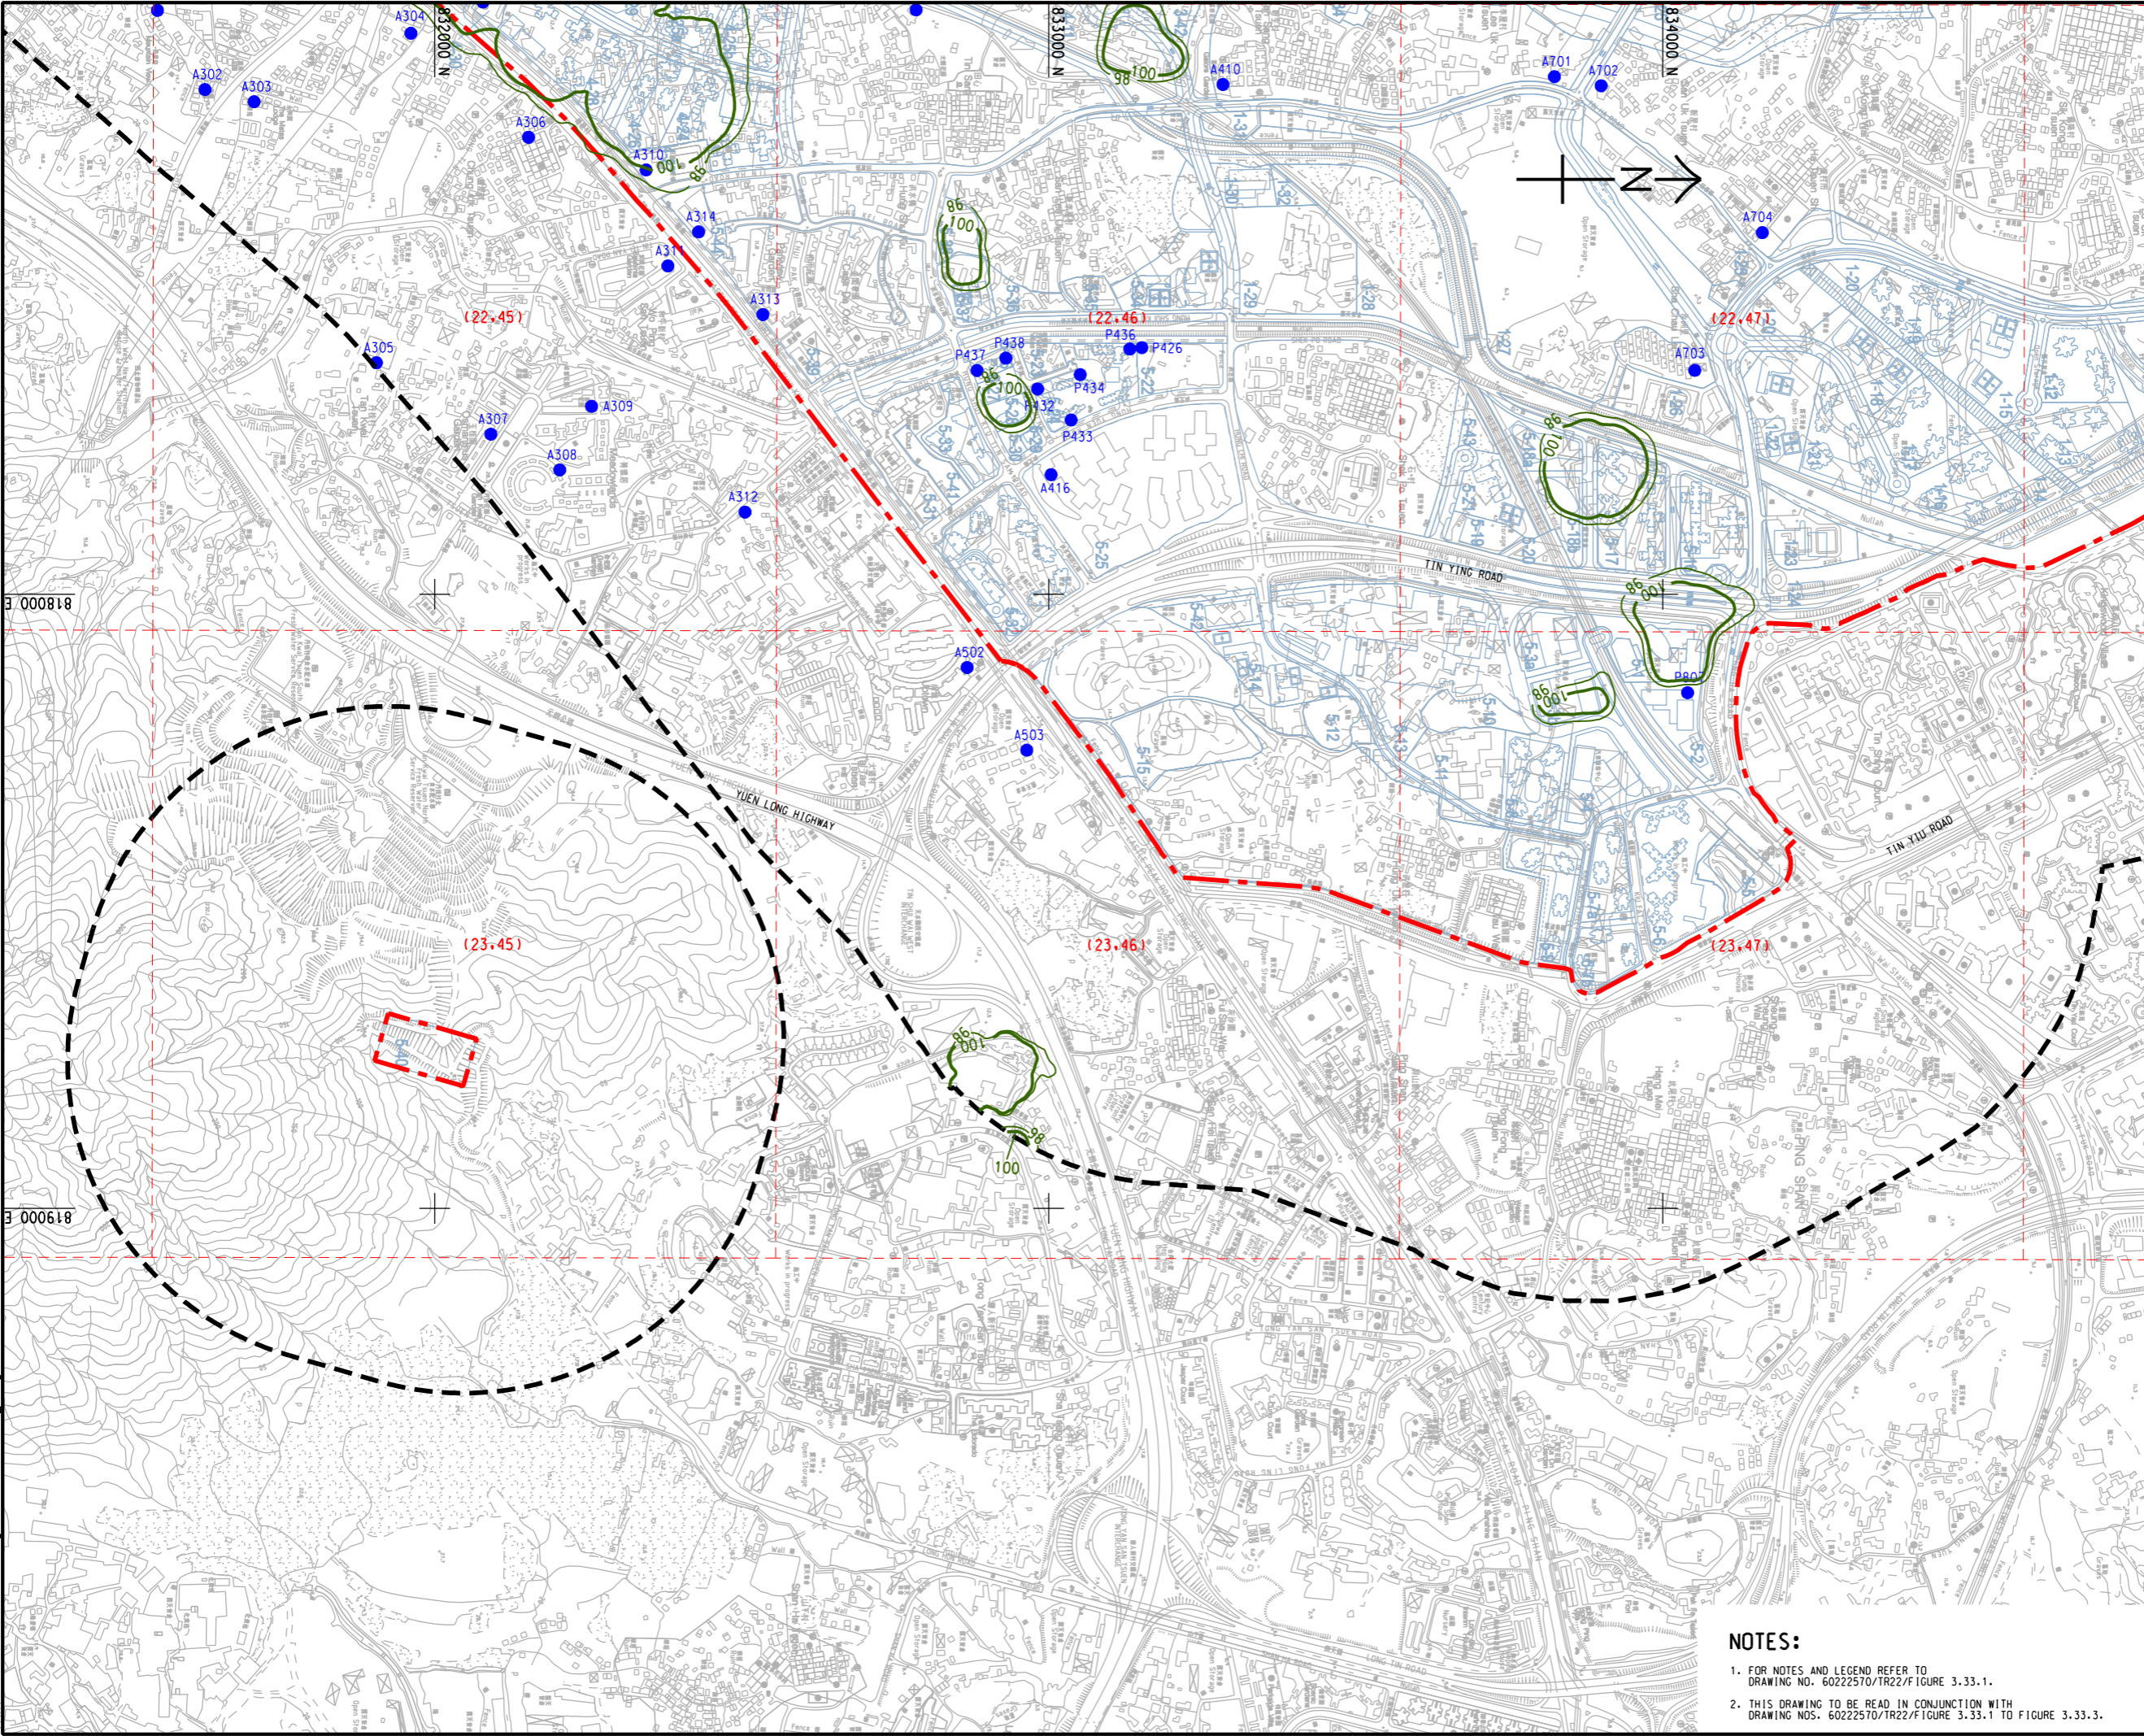

# AECOM

PROJECT  
**HUNG SHUI KIU NEW DEVELOPMENT AREA PLANNING AND ENGINEERING STUDY - INVESTIGATION**

CLIENT  
 業主

**CEDD**  
 土木工程拓展署  
 Civil Engineering and Development Department

**Planning Department**  
 規劃署  
 Planning Department

CONSULTANT  
 工程顧問公司

AECOM Asia Company Ltd.  
 www.aecom.com

SUB-CONSULTANTS  
 分判工程顧問公司

ISSUE/REVISION  
 修訂

IR	DATE	DESCRIPTION	CHK.

STATUS  
 階段


SCALE  
 比例

A3 1 : 10000

DIMENSION UNIT  
 尺寸單位

METRES

KEY PLAN A3 1 : 300000

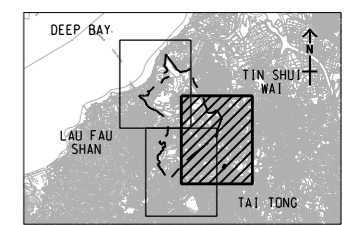

PROJECT NO.  
 項目編號

60222570

AGREEMENT NO.  
 協議編號

CE2/2011 (CE)

SHEET TITLE  
 圖紙名稱

CONTOURS OF CUMULATIVE 10th HIGHEST 24-HOUR RSP CONCENTRATION (ug/m<sup>3</sup>) AT 1.5m ABOVE GROUND (YEAR 2019 - 2030) (TIER 2)

SHEET 2 OF 3

SHEET NUMBER  
 圖紙編號

60222570/TR19A/FIGURE 3.33.2

- NOTES:
- FOR NOTES AND LEGEND REFER TO DRAWING NO. 60222570/TR22/FIGURE 3.33.1.
  - THIS DRAWING TO BE READ IN CONJUNCTION WITH DRAWING NOS. 60222570/TR22/FIGURE 3.33.1 TO FIGURE 3.33.3.

This drawing has been prepared for the use of AECOM's client. It may not be used, modified, reproduced or relied upon by third parties, except as agreed by AECOM or as required by law. AECOM accepts no responsibility, and denies any liability whatsoever, for any party that uses or relies on this drawing without AECOM's express written consent. Do not scale this document. All measurements must be obtained from the stated dimensions.