


ISO A1 594mm x 841mm  
 Approved:  
 Checked:  
 Designer:  
 Project Management Initials:  
 Pld File by: ZENGXF  
 PATH: P:\PROJECTS\60222570\DRAWING\REPORT\TR19A\TR19A\_332.dgn

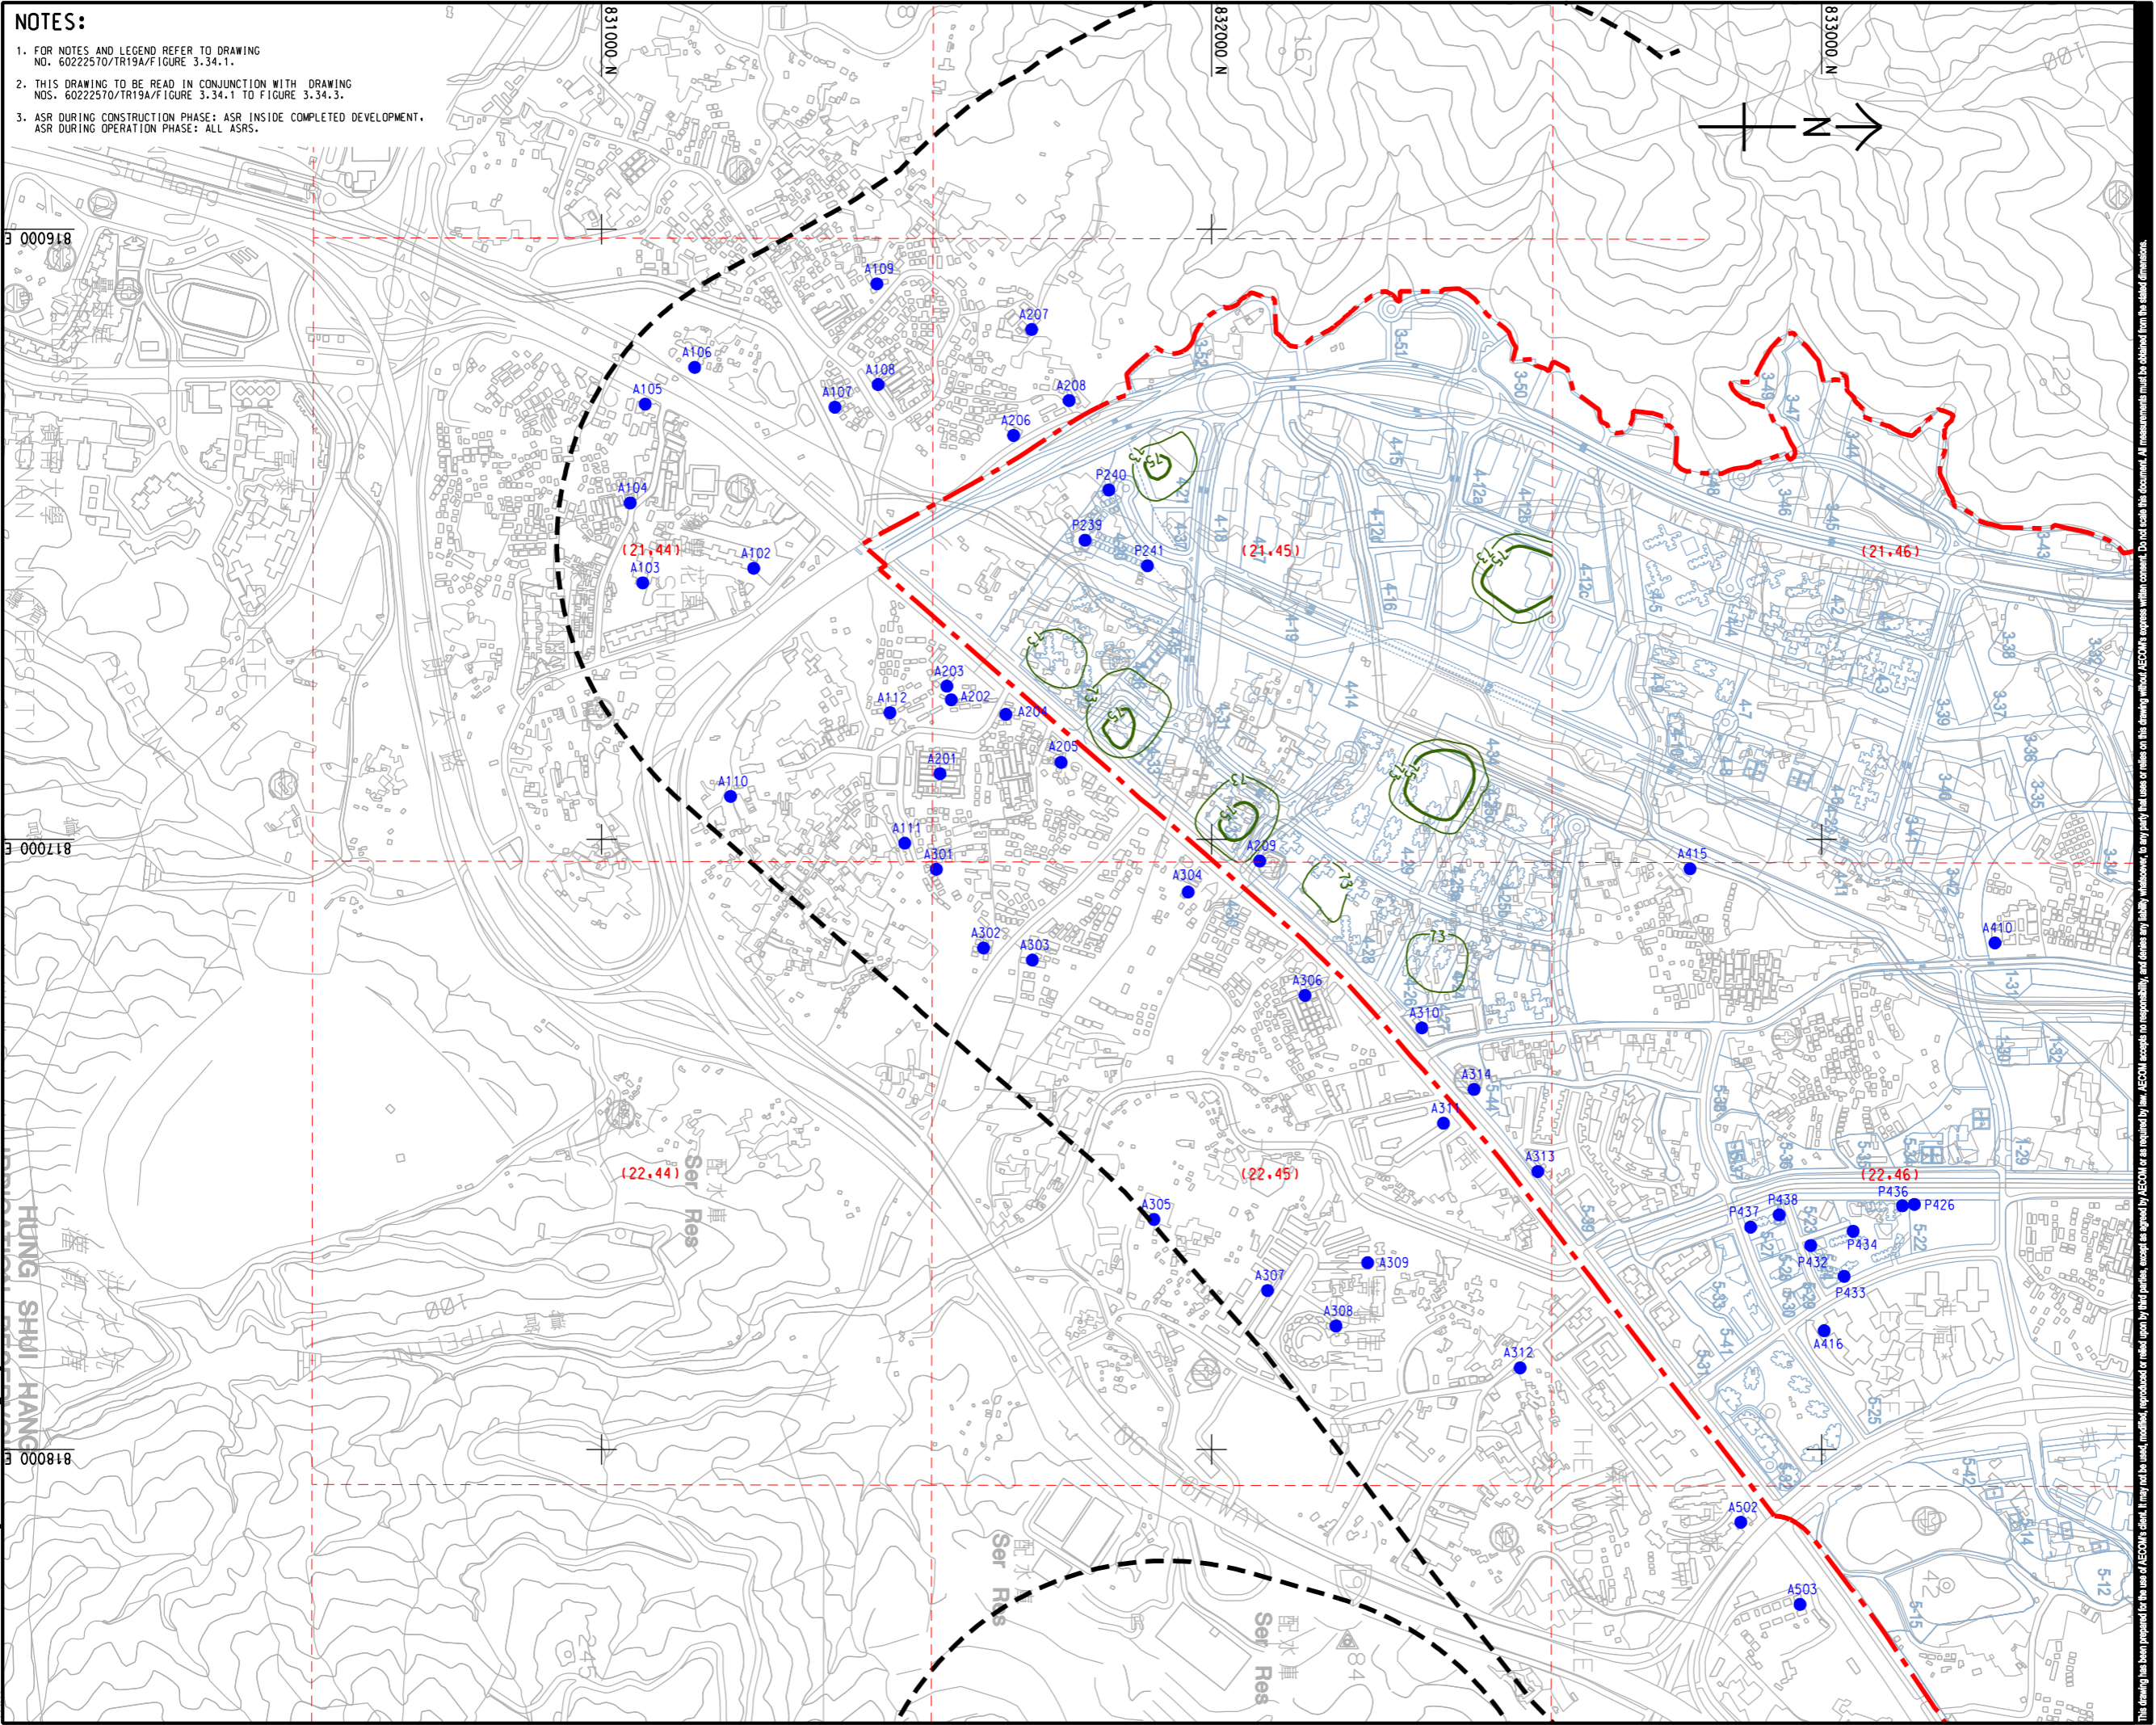

**NOTES:**

- FOR NOTES AND LEGEND REFER TO DRAWING NO. 60222570/TR19A/FIGURE 3.34.1.
- THIS DRAWING TO BE READ IN CONJUNCTION WITH DRAWING NOS. 60222570/TR19A/FIGURE 3.34.1 TO FIGURE 3.34.3.
- ASR DURING CONSTRUCTION PHASE: ASR INSIDE COMPLETED DEVELOPMENT.  
ASR DURING OPERATION PHASE: ALL ASRS.



**PROJECT**  
 HUNG SHUI KIU NEW DEVELOPMENT AREA  
 PLANNING AND ENGINEERING STUDY  
 - INVESTIGATION

**CLIENT**  
 業主

土木工程拓展署  
 Civil Engineering and  
 Development Department

規劃署  
 Planning  
 Department

**CONSULTANT**  
 工程顧問公司  
 AECOM Asia Company Ltd.  
 www.aecom.com

**SUB-CONSULTANTS**  
 分判工程顧問公司


**ISSUE/REVISION**  
 修訂

IR/	DATE	DESCRIPTION	CHK.
修訂	日期	內容摘要	核對

**STATUS**  
 階段

**SCALE**  
 比例  
 A3 1: 10000  
**DIMENSION UNIT**  
 尺寸單位  
 METRES

**KEY PLAN**  
 索引圖  
 A3 1: 300000

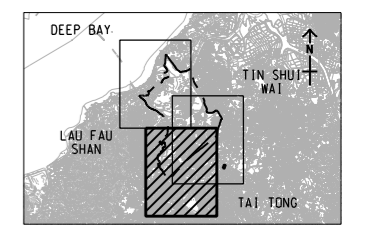

**PROJECT NO.**  
 項目編號  
 60222570  
**AGREEMENT NO.**  
 協議編號  
 CE2/2011 (CE)

**SHEET TITLE**  
 圖紙名稱  
 CONTOURS OF CUMULATIVE 10th HIGHEST  
 24-HOUR FSP CONCENTRATION (ug/m<sup>3</sup>)  
 AT 1.5m ABOVE GROUND  
 (YEAR 2019 - 2030) (TIER 2)  
 SHEET 3 OF 3

**SHEET NUMBER**  
 圖紙編號  
 60222570/TR19A/FIGURE 3.34.3

This drawing has been prepared for the use of AECOM's client. It may not be used, modified, reproduced or relied upon by third parties, except as approved by AECOM or as required by law. AECOM accepts no responsibility, and disclaims any liability whatsoever, for any party that uses or relies on this drawing without AECOM's express written consent. Do not scale this document. All measurements must be obtained from the stated dimensions.