


Pd File by: YANGYUW
 PATH: E:\projects\60222570\Drawing\REPORT\TR19A\TR19A_341.dgn
 Project Management Initials: Designer: Checked: Approved: ISO A1 594mm x 841mm

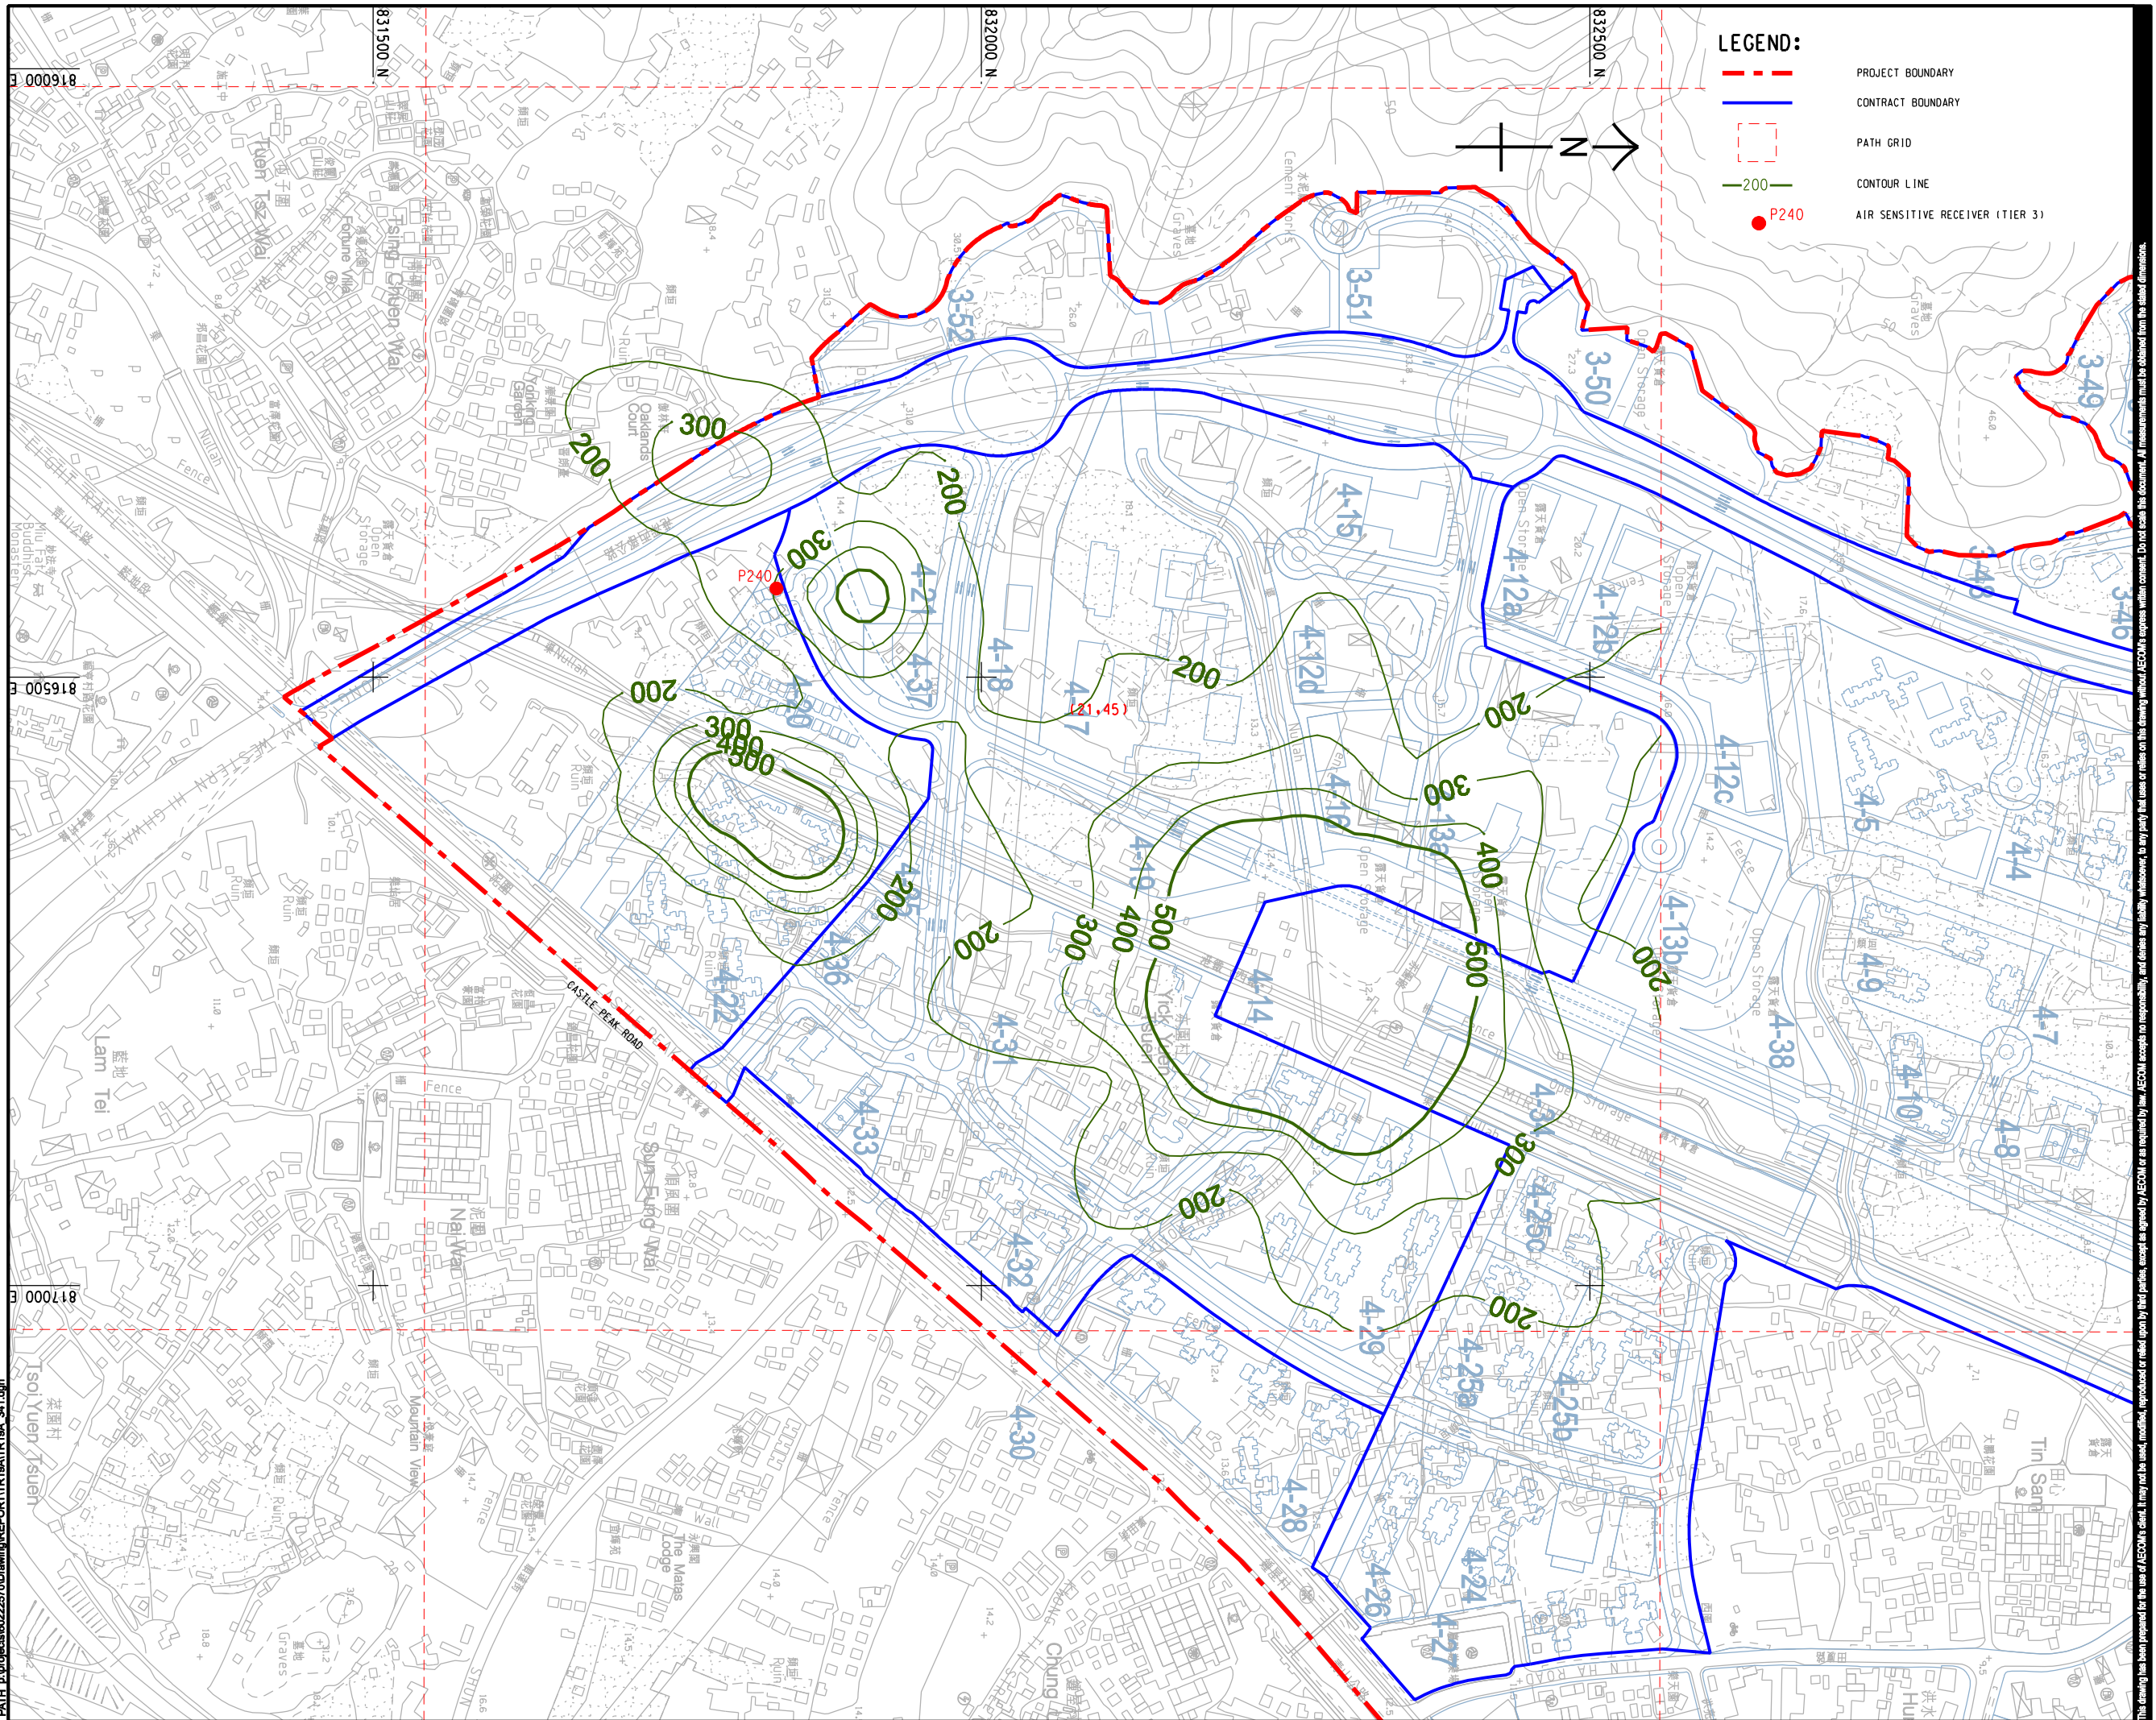

LEGEND:

- - - PROJECT BOUNDARY
- CONTRACT BOUNDARY
- - - PATH GRID
- 200 CONTOUR LINE
- P240 AIR SENSITIVE RECEIVER (TIER 3)



AECOM

PROJECT
 HUNG SHUI KIU NEW DEVELOPMENT AREA
 PLANNING AND ENGINEERING STUDY
 - INVESTIGATION

CLIENT
 CEDD
 土木工程拓展署
 Civil Engineering and Development Department
 規劃署
 Planning Department

CONSULTANT
 AECOM Asia Company Ltd.
 www.aecom.com

SUB-CONSULTANTS
 分判工程師有限公司


ISSUE/REVISION

IR	DATE	DESCRIPTION	CHK.

STATUS

SCALE
 A3 1:5000
DIMENSION UNIT
 METRES

KEY PLAN A3 1:300000

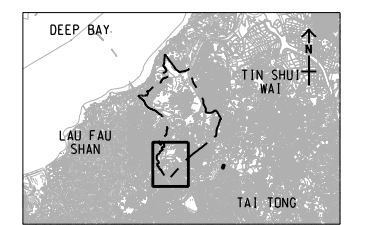

PROJECT NO.
 60222570
AGREEMENT NO.
 CE2/2011 (CE)

SHEET TITLE
 CONTOURS OF CUMULATIVE MAXIMUM
 1-HOUR TSP CONCENTRATION (ug/m³)
 AT 1.5m ABOVE GROUND
 (YEAR 2019 - 2030) (TIER 3 FOR P240)

SHEET NUMBER
 60222570/TR19A/FIGURE 3.38.2

This drawing has been prepared for the use of AECOM's client. It may not be used, modified, reproduced or relied upon by third parties, except as approved by AECOM or as required by law. AECOM accepts no responsibility, and denies any liability whatsoever, for any party that uses or relies on this drawing without AECOM's express written consent. Do not scale this document. All measurements must be obtained from the related dimensions.