


ISO A1 594mm x 841mm  
 Approved:  
 Checked:  
 Designer:  
 Project Management Initials:  
 Pld File by: zhaohh  
 PATH: P:\PROJECTS\60222570\DRAWING\REPORT\TR19A\TR19A\_384.dgn  
 816500 E  
 000118  
 000018

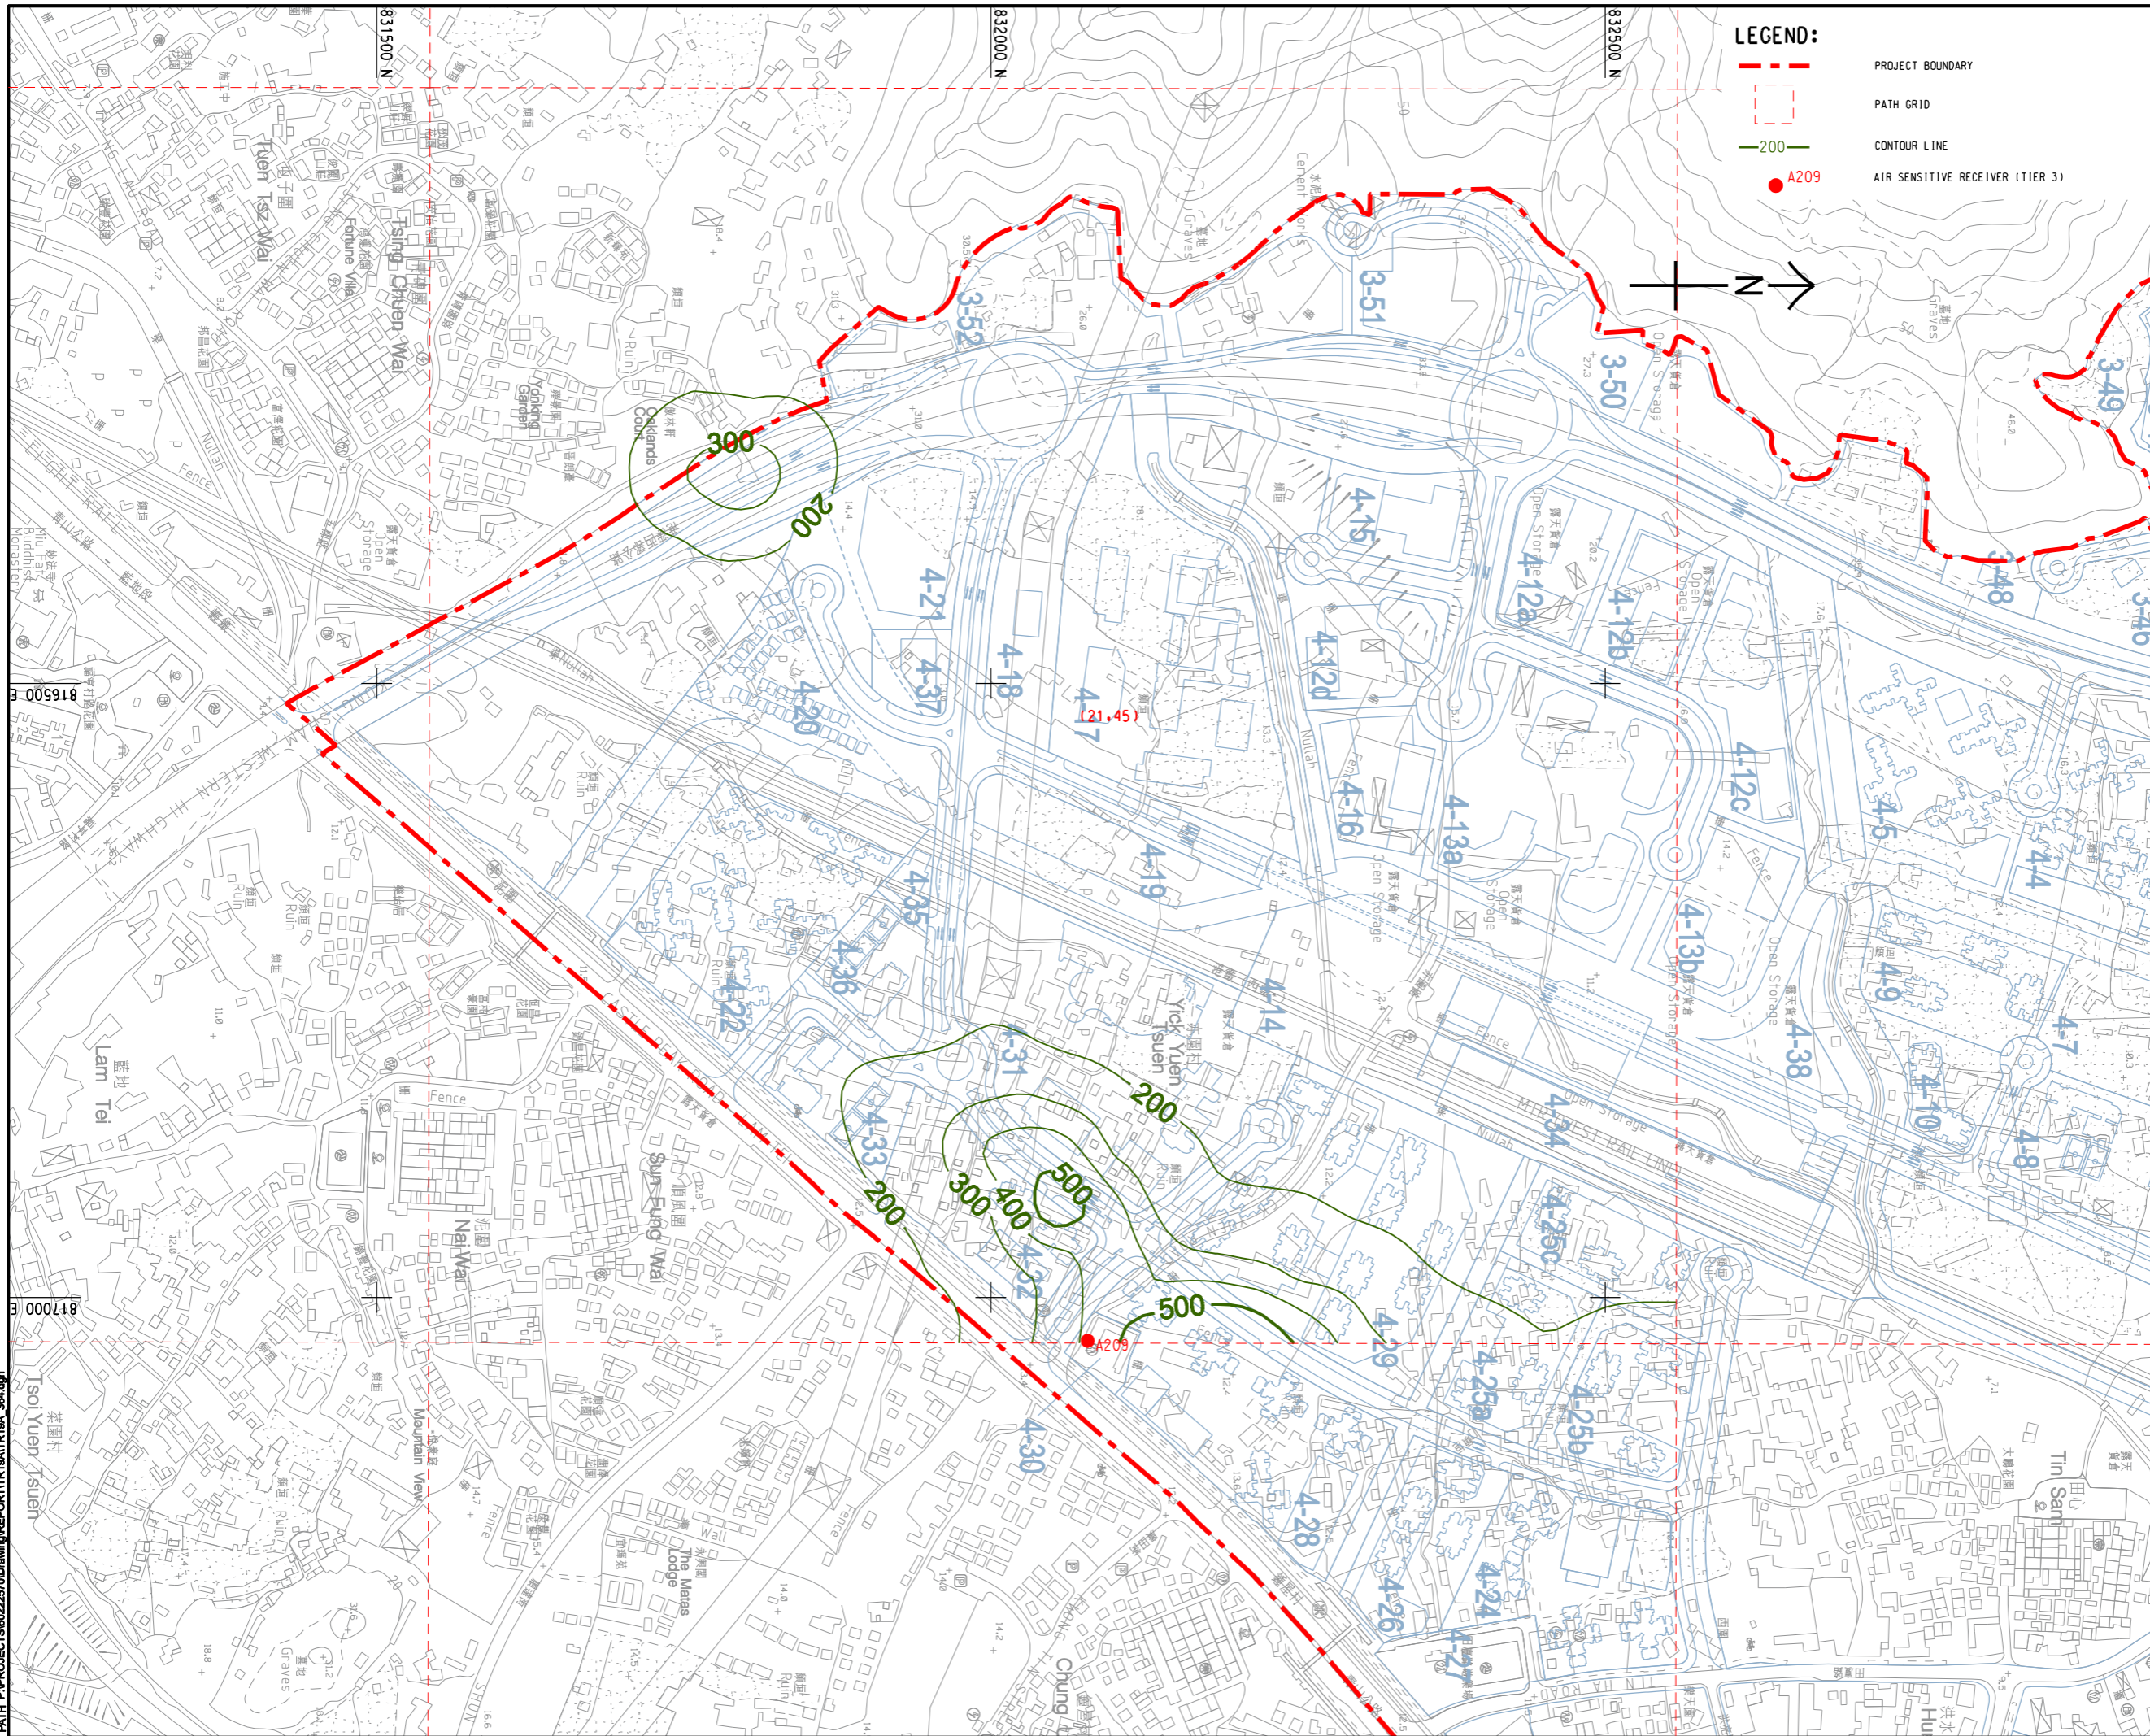

**LEGEND:**

- - - PROJECT BOUNDARY
- PATH GRID
- 200 CONTOUR LINE
- A209 AIR SENSITIVE RECEIVER (TIER 3)

**AECOM**

**PROJECT**  
 HUNG SHUI KIU NEW DEVELOPMENT AREA PLANNING AND ENGINEERING STUDY - INVESTIGATION

**CLIENT**  
 CEDD  
 土木工程拓展署  
 Civil Engineering and Development Department

**CONSULTANT**  
 AECOM Asia Company Ltd.  
 www.aecom.com

**SUB-CONSULTANTS**  
 分判工程顧問公司

**ISSUE/REVISION**


NO.	DATE	DESCRIPTION	CHK.

**STATUS**  
 核准

**SCALE**  
 比例: A3 1: 5000

**DIMENSION UNIT**  
 尺寸單位: METRES

**KEY PLAN** A3 1: 300000

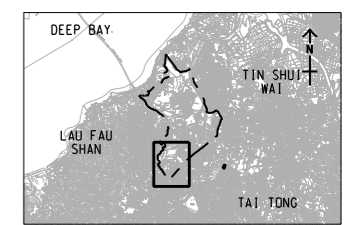

**PROJECT NO.**  
 項目編號: 60222570

**AGREEMENT NO.**  
 協議編號: CE2/2011 (CE)

**SHEET TITLE**  
 圖紙名稱: CONTOURS OF CUMULATIVE MAXIMUM 1-HOUR TSP CONCENTRATION (ug/m<sup>3</sup>) AT 1.5m ABOVE GROUND (YEAR 2019 - 2030) (TIER 3 FOR A209)

**SHEET NUMBER**  
 圖紙編號: 60222570/TR19A/FIGURE 3.38.3

This drawing has been prepared by AECOM. It may not be used for any other purpose without the prior written consent of AECOM. AECOM's liability is limited to the extent of the services provided by AECOM. AECOM does not warrant the accuracy or completeness of the information contained in this drawing. AECOM's liability is limited to the extent of the services provided by AECOM. AECOM does not warrant the accuracy or completeness of the information contained in this drawing.