


ISO A1 594mm x 841mm
 Approved:
 Checked:
 Designer:
 Project Management Initials:
 Pld File by: zhaohit
 PATH: P:\PROJECTS\60222570\DRAWING\REPORT\TR19A\TR19A_349.dgn

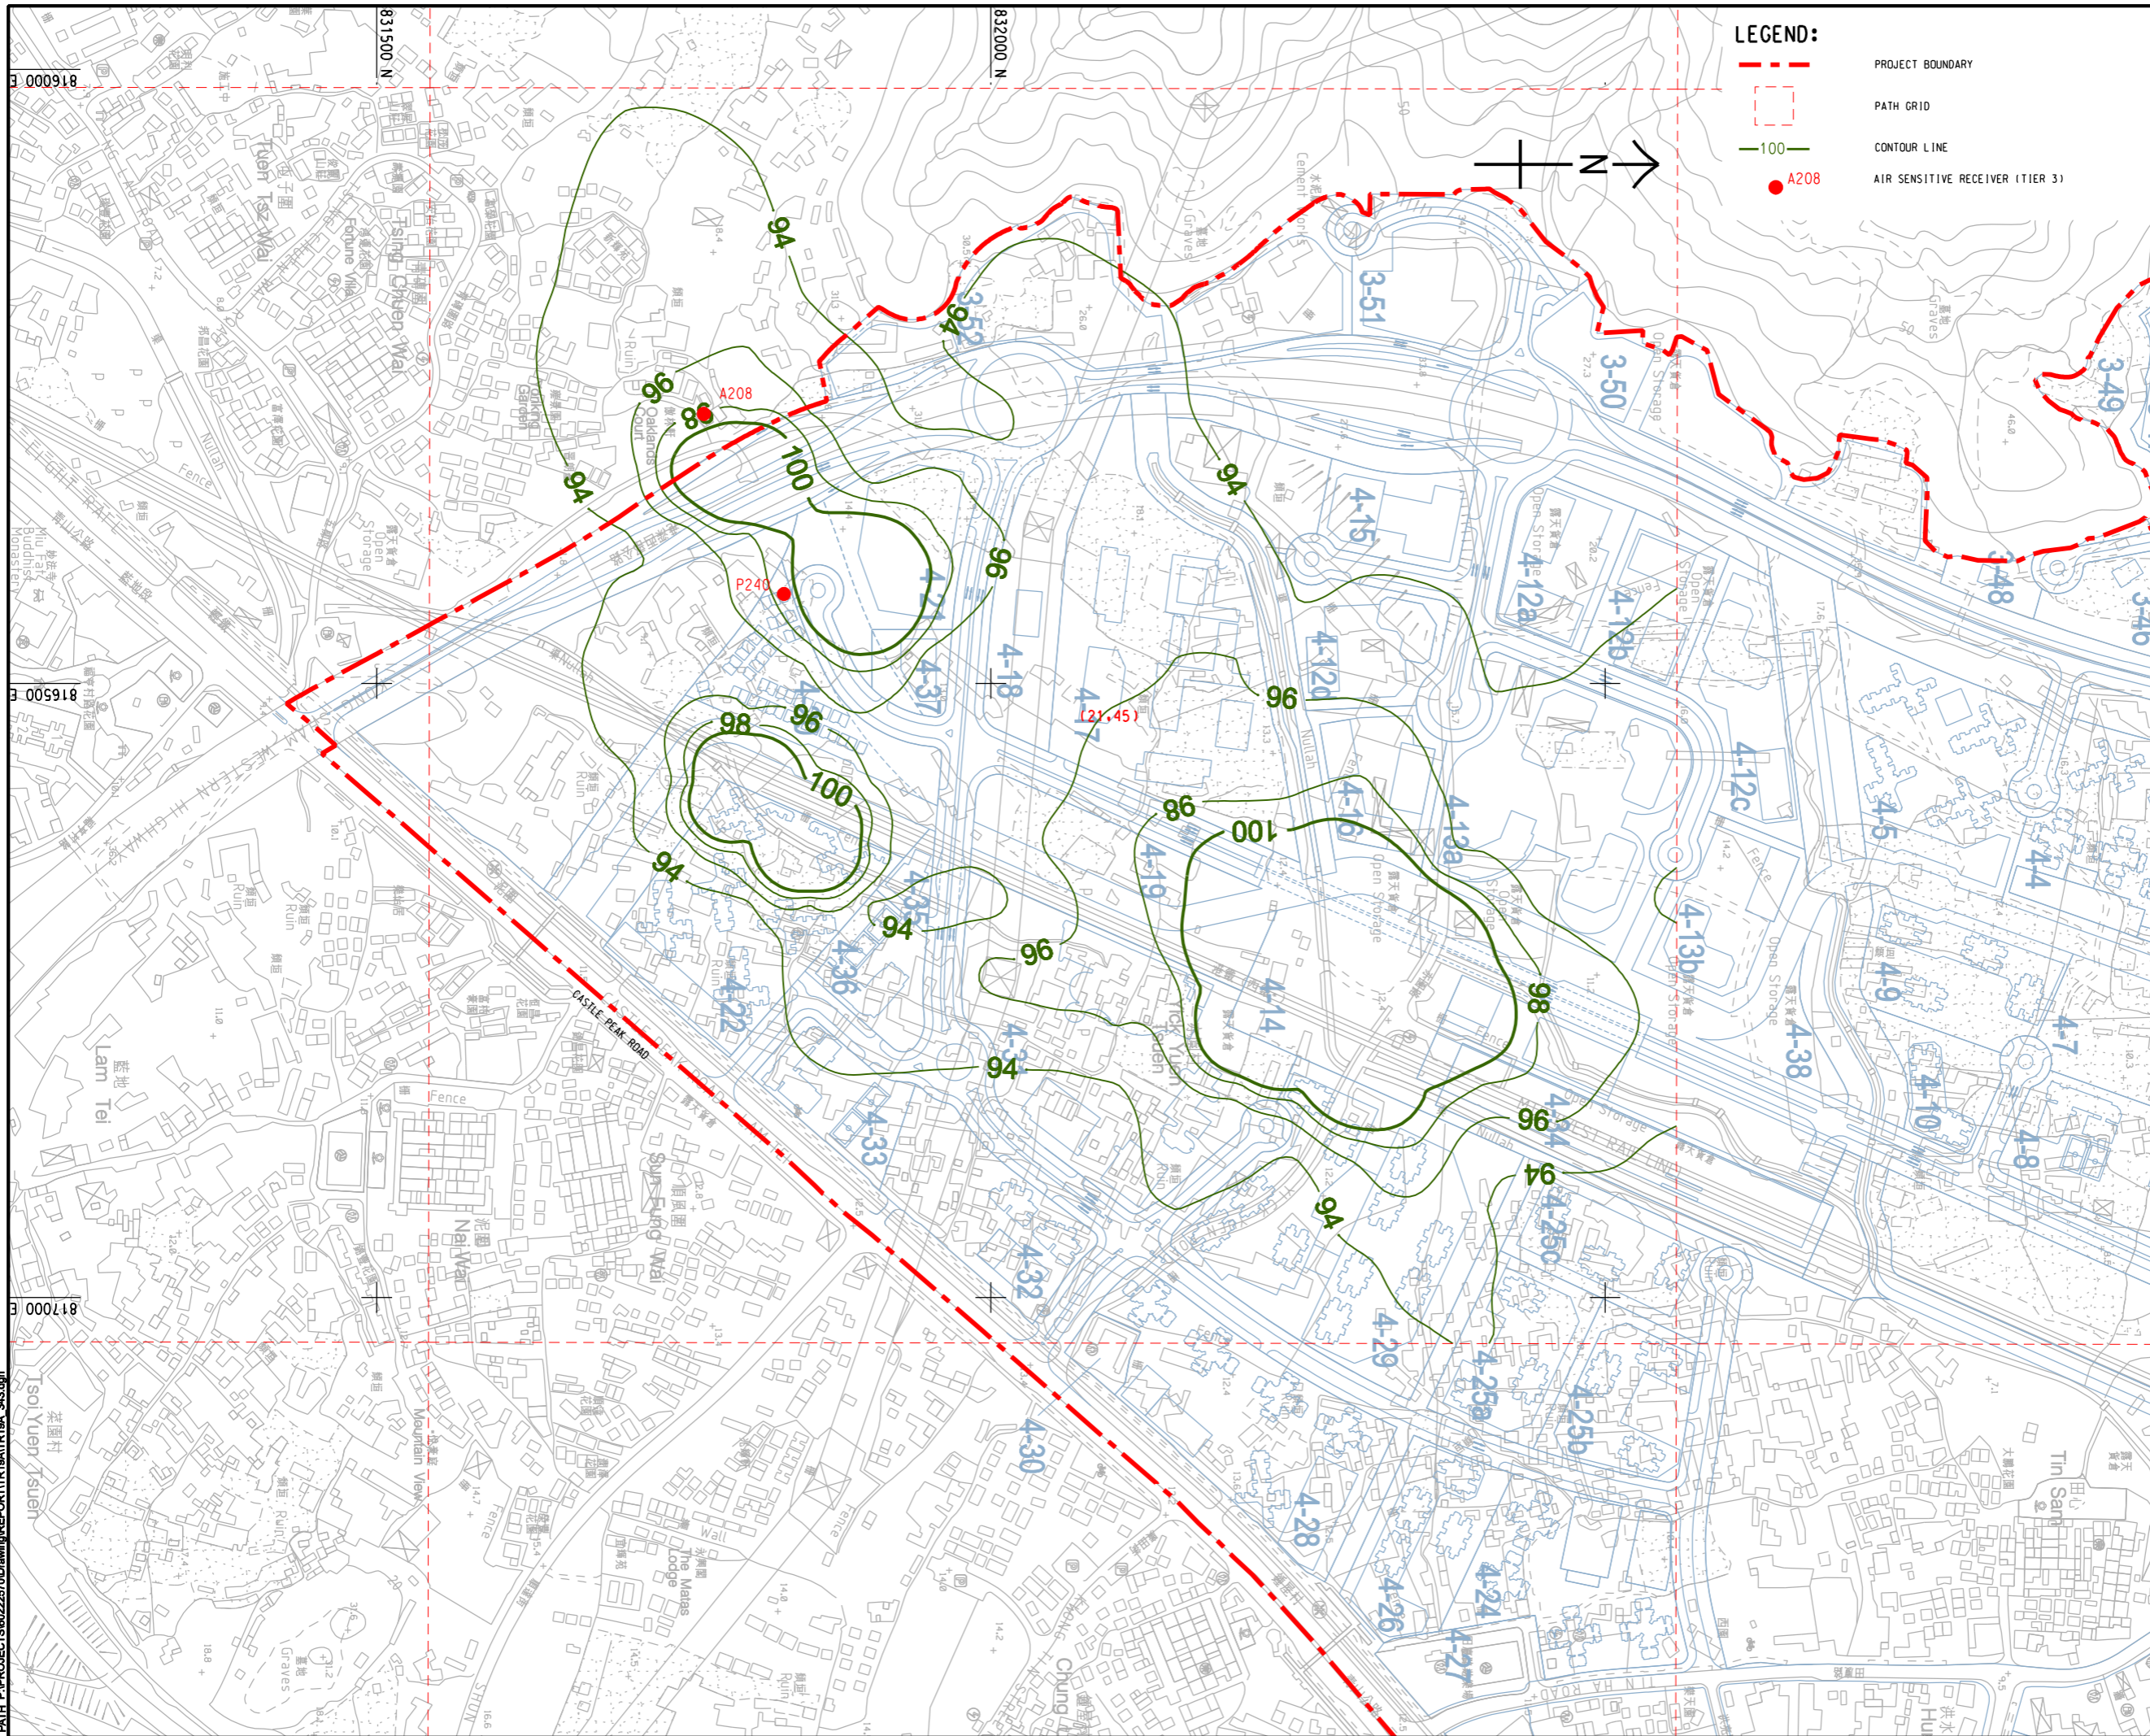

LEGEND:

- - - PROJECT BOUNDARY
- PATH GRID
- 100 CONTOUR LINE
- A208 AIR SENSITIVE RECEIVER (TIER 3)



PROJECT
HUNG SHUI KIU NEW DEVELOPMENT AREA PLANNING AND ENGINEERING STUDY - INVESTIGATION

CLIENT

 土木工程拓展署 規劃署
 Civil Engineering and Development Department Planning Department

CONSULTANT
 工程顧問公司
 AECOM Asia Company Ltd.
 www.aecom.com

SUB-CONSULTANTS
 分判工程顧問公司

ISSUE/REVISION


I/R	DATE	DESCRIPTION	CHK.

STATUS

SCALE
 比例
 A3 1: 5000

DIMENSION UNIT
 尺寸單位
 METRES

KEY PLAN A3 1: 300000

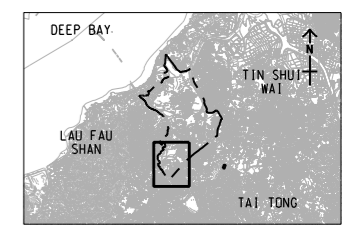

PROJECT NO.
 項目編號
 60222570

AGREEMENT NO.
 協議編號
 CE2/2011 (CE)

SHEET TITLE
 圖紙名稱
 CONTOURS OF CUMULATIVE 10th HIGHEST 24-HOUR RSP CONCENTRATION (ug/m³) AT 1.5m ABOVE GROUND (YEAR 2019 - 2030) (TIER 3 FOR A208,P240)

SHEET NUMBER
 圖紙編號
 60222570/TR19A/FIGURE 3.39.2

This drawing has been prepared for the use of AECOM's client. It may not be used, modified, reproduced or relied upon by third parties, except as approved by AECOM or as required by law. AECOM accepts no responsibility, and denies any liability whatsoever, for any party that uses or relies on this drawing without AECOM's express written consent. Do not scale this drawing. All measurements must be obtained from the stated dimensions.