


Pld File by: zhuoht
 PATH: P:\PROJECTS\6022570D\DRAWING\REPORT\TR19A\TR19A_344.dgn
 Project Management Initials: Designer: Checked: Approved: ISO A1 594mm x 841mm

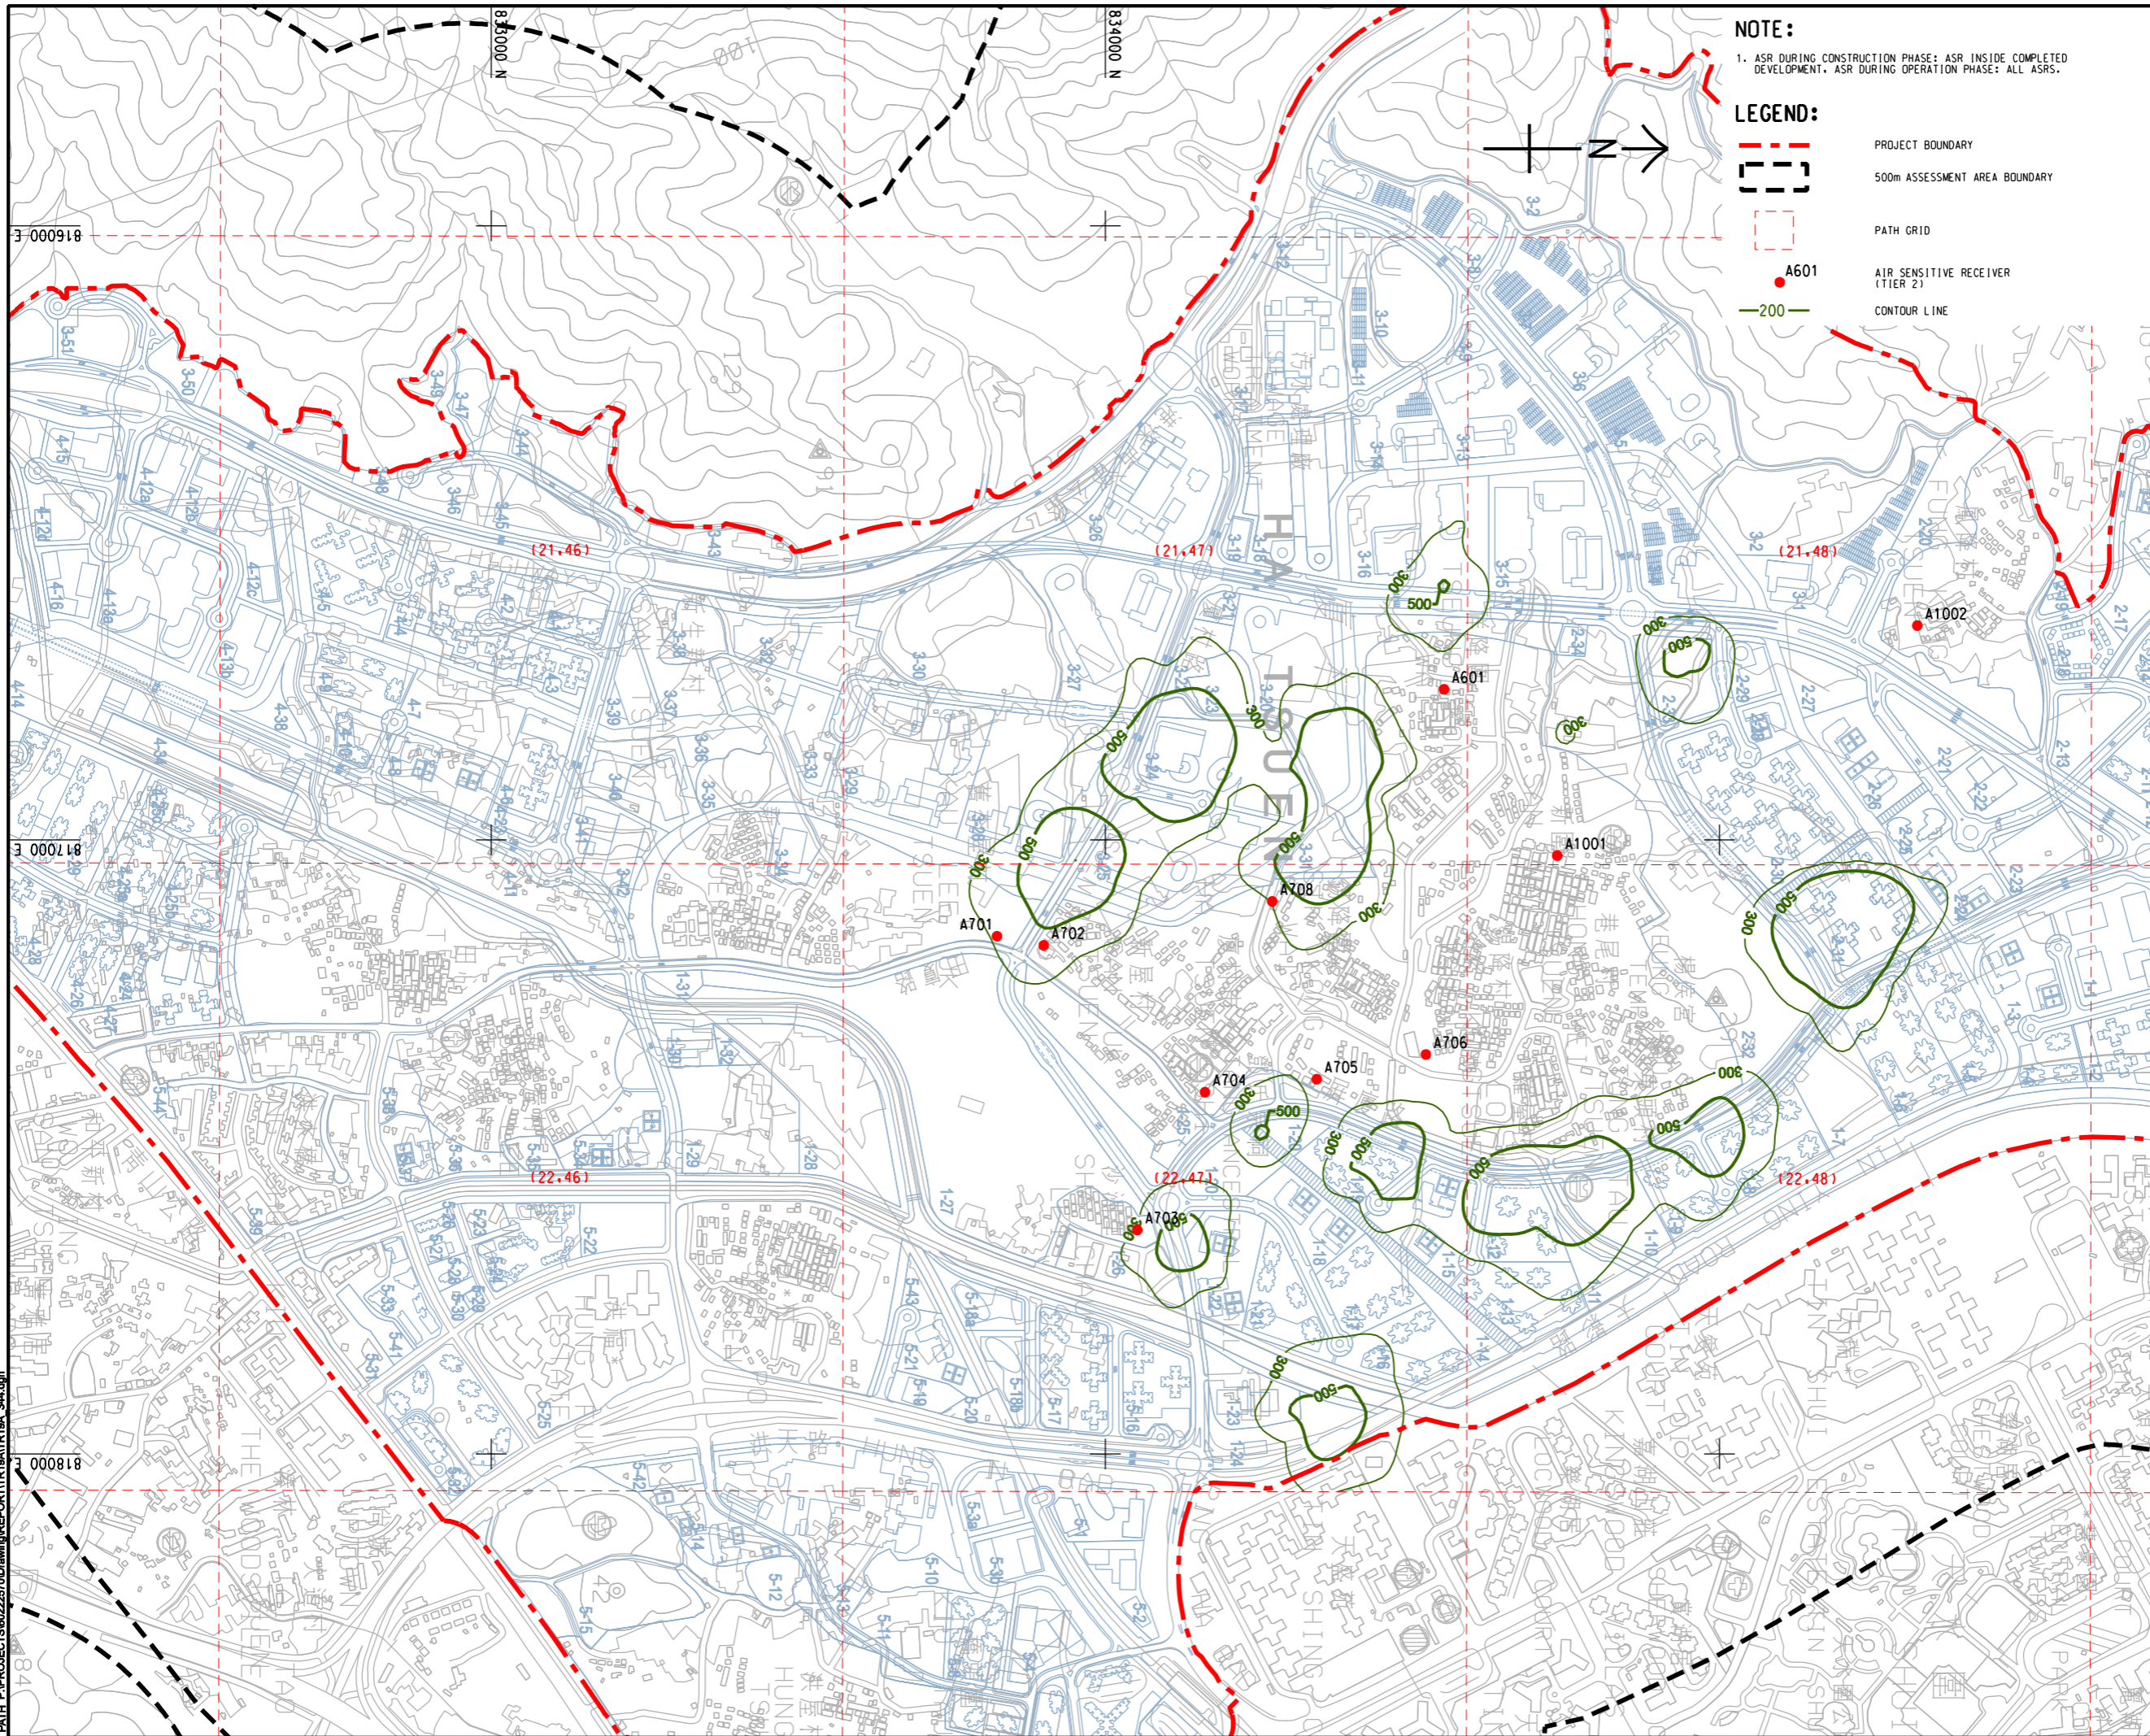

NOTE:
 1. ASR DURING CONSTRUCTION PHASE: ASR INSIDE COMPLETED DEVELOPMENT. ASR DURING OPERATION PHASE: ALL ASRS.

LEGEND:

- - - PROJECT BOUNDARY
- · - · - 500m ASSESSMENT AREA BOUNDARY
- - - PATH GRID
- A601 AIR SENSITIVE RECEIVER (TIER 2)
- -200 CONTOUR LINE

AECOM

PROJECT
 HUNG SHUI KIU NEW DEVELOPMENT AREA PLANNING AND ENGINEERING STUDY - INVESTIGATION

CLIENT
 CEDD
 土木工程拓展署
 Civil Engineering and Development Department
 規劃署
 Planning Department

CONSULTANT
 AECOM Asia Company Ltd.
 www.aecom.com

SUB-CONSULTANTS
 分判工程顧問公司


ISSUE/REVISION

NO.	DATE	DESCRIPTION	CHK.

SCALE
 比例: A3 1:10000

DIMENSION UNIT
 尺寸單位: METRES

KEY PLAN A3 1:300000

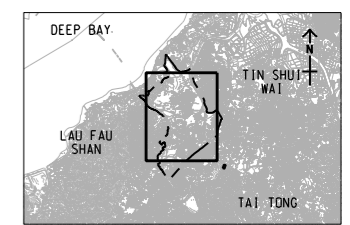

PROJECT NO.
 項目編號: 60222570

AGREEMENT NO.
 協議編號: CE2/2011 (CE)

SHEET TITLE
 圖則名稱: CONTOURS OF CUMULATIVE MAXIMUM 1-HOUR TSP CONCENTRATION (ug/m³) AT 1.5m ABOVE GROUND (YEAR 2031 - 2038) (TIER 2 CENTRAL)

SHEET NUMBER
 圖則編號: 60222570/TR19A/FIGURE 3.40

This drawing has been prepared for the use of AECOM's client. It may not be used, modified, reproduced or relied upon by third parties, except as approved by AECOM or as required by law. AECOM accepts no responsibility, and denies any liability whatsoever, for any party that uses or relies on this drawing without AECOM's express written consent. Do not scale this document. All measurements must be obtained from the stated dimensions.