




ISO A1 594mm x 841mm  
 Approved:  
 Checked:  
 Designer:  
 Project Management Initials:

Pd4 File by: ZENGFX  
 PATH: P:\PROJECTS\60222570\DRAWING\REPORT\TR19A\_350.dgn

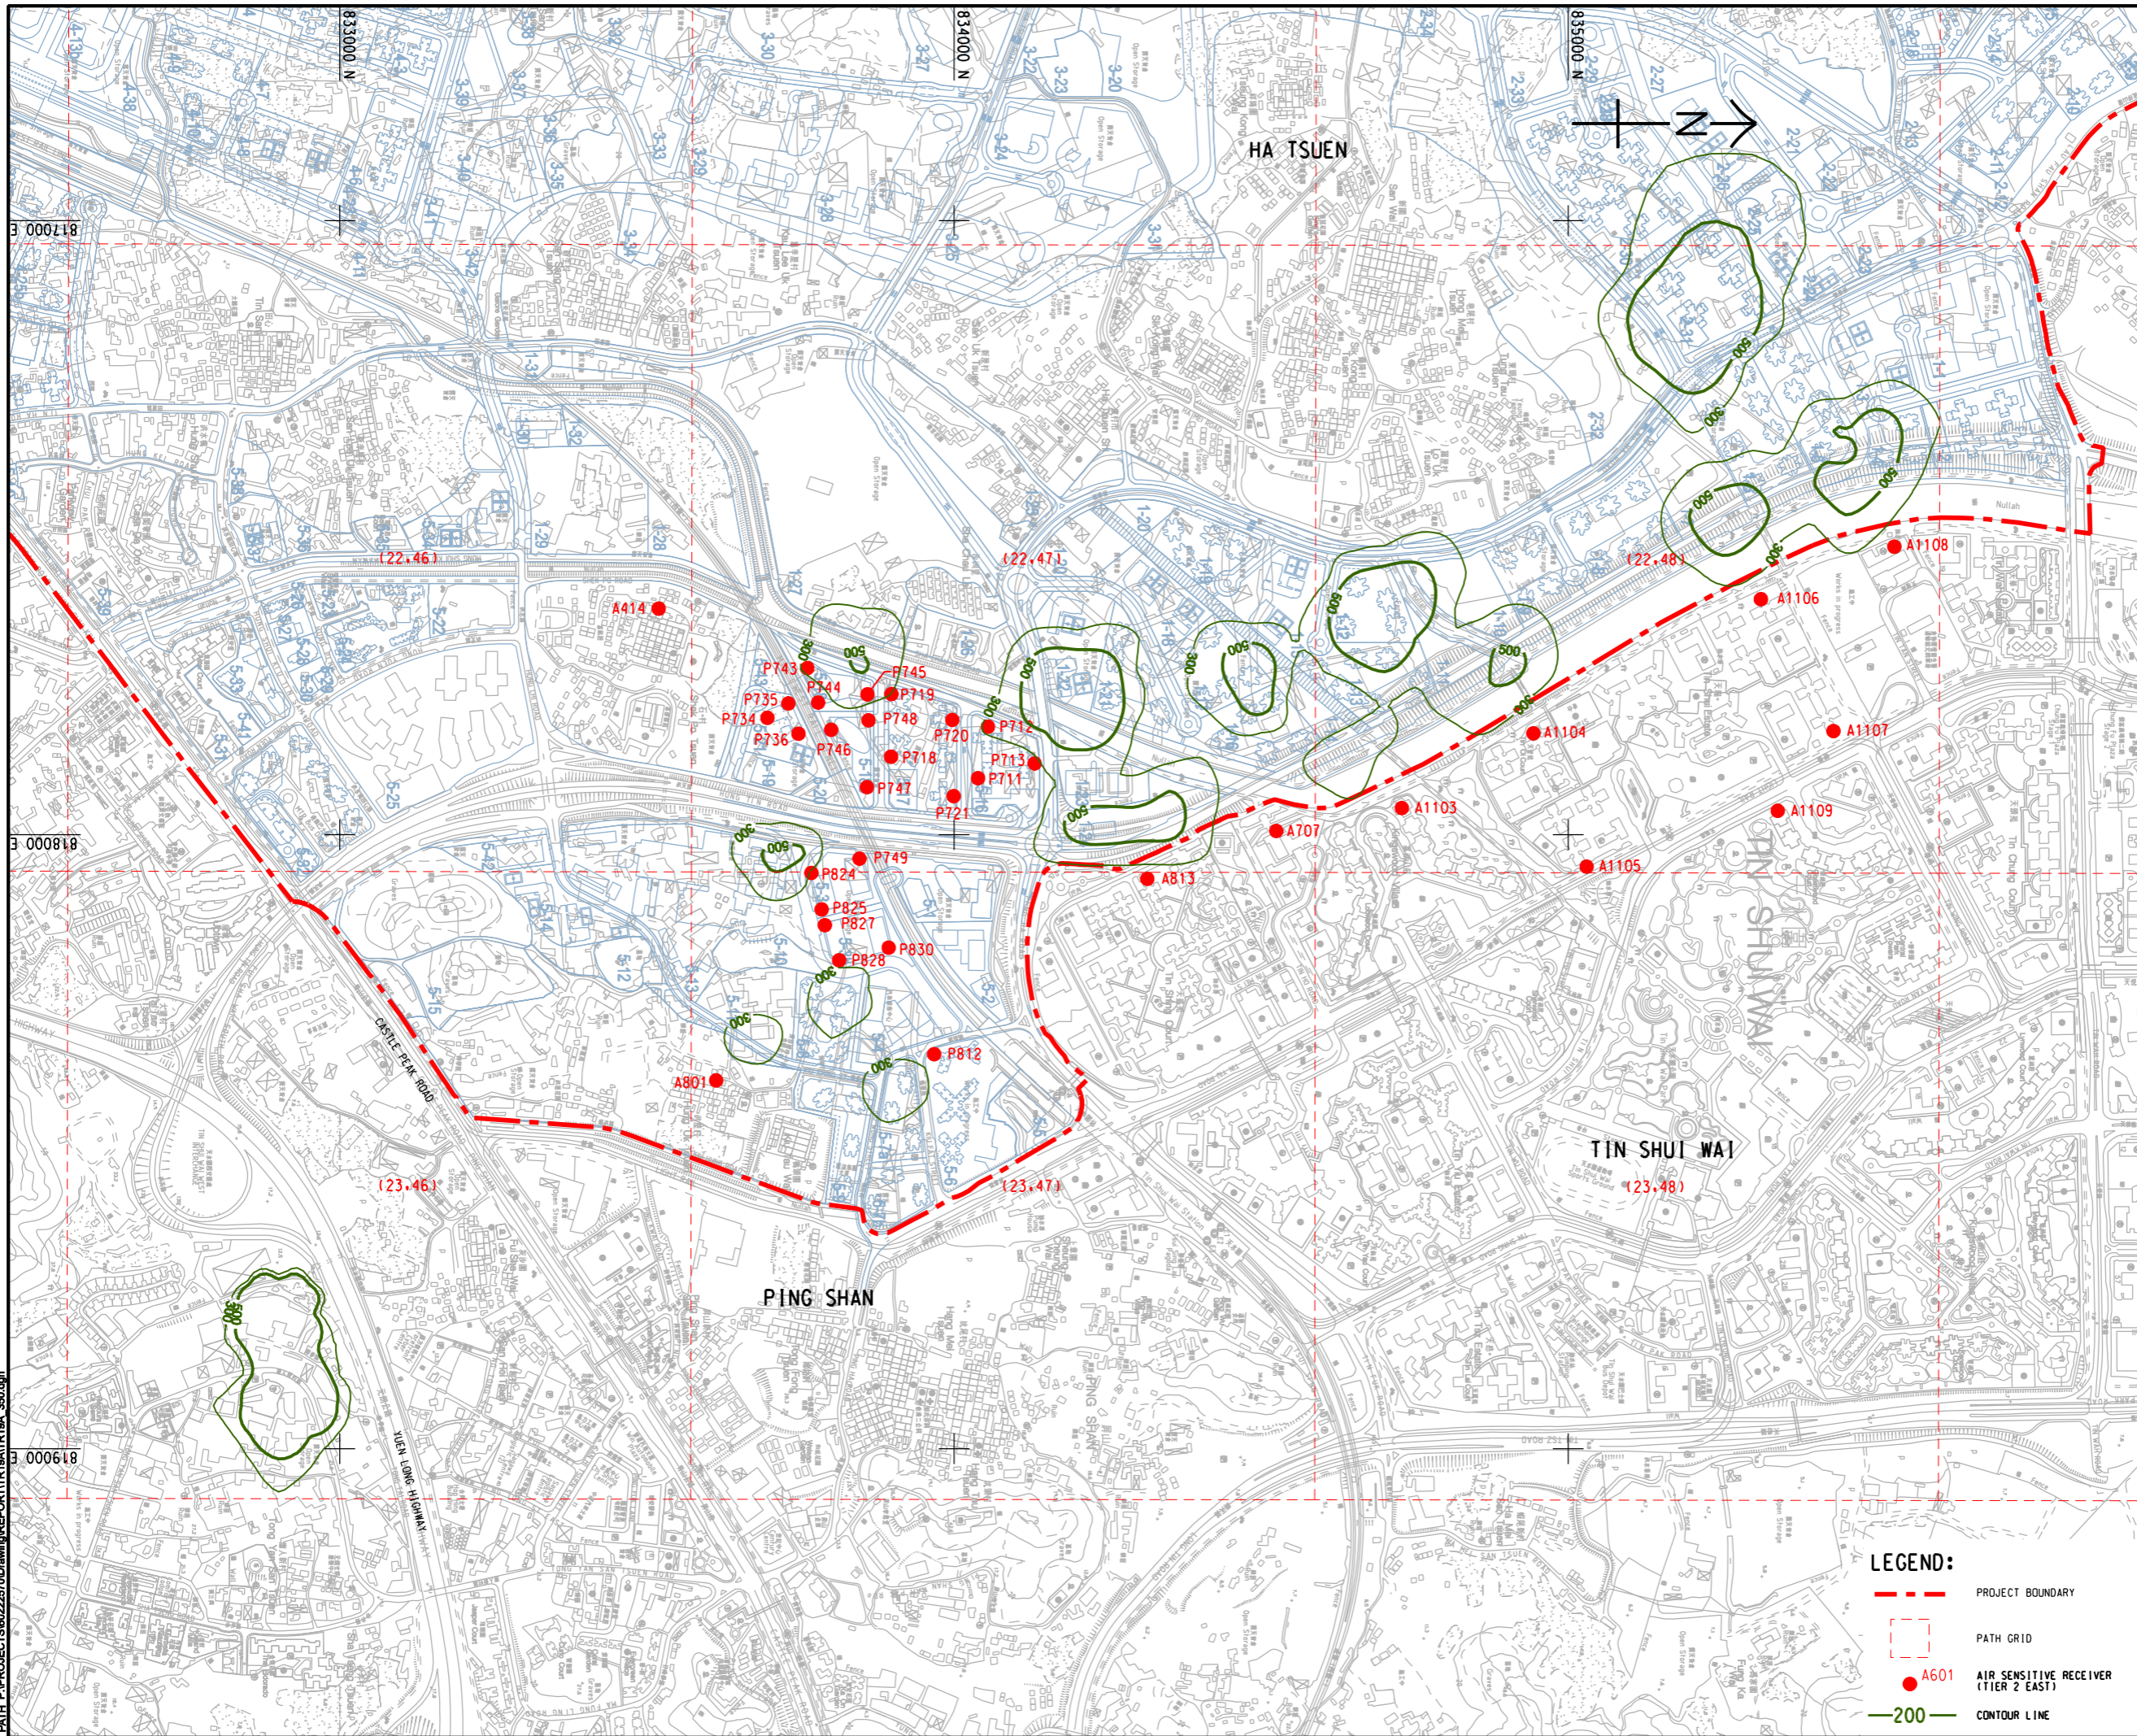

**PROJECT**  
 項目  
**HUNG SHUI KIU NEW DEVELOPMENT AREA PLANNING AND ENGINEERING STUDY - INVESTIGATION**

**CLIENT**  
 業主  
   
 土木工程拓展署 規劃署  
 Civil Engineering and Development Department Planning Department

**CONSULTANT**  
 工程顧問公司  
 AECOM Asia Company Ltd.  
 www.aecom.com


**SUB-CONSULTANTS**  
 分判工程顧問公司

**ISSUE/REVISION**  
 修訂

IR	DATE	DESCRIPTION	CHK

**STATUS**  
 狀態



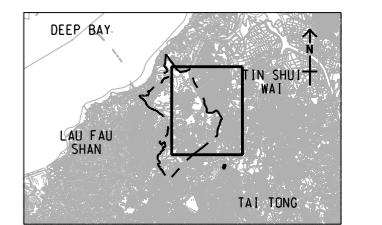

**SCALE**  
 比例  
 A3 1:10000  
**KEY PLAN** A3 1:300000



**PROJECT NO.**  
 項目編號  
 60222570  
**AGREEMENT NO.**  
 協議編號  
 CE2/2011 (CE)

**SHEET TITLE**  
 圖則標題  
 CONTOURS OF CUMULATIVE MAXIMUM 1-HOUR TSP CONCENTRATION (ug/m<sup>3</sup>) AT 1.5m ABOVE GROUND (YEAR 2031 - 2036) (TIER 2 EAST)

**SHEET NUMBER**  
 圖則編號  
 60222570/TR19A/FIGURE 3.46

- LEGEND:**
-  PROJECT BOUNDARY
  -  PATH GRID
  -  AIR SENSITIVE RECEIVER (TIER 2 EAST)
  -  -200- CONTOUR LINE

This drawing has been prepared for the use of AECOM's client. It may not be used, modified, reproduced or relied upon by third parties, except as required by law. AECOM accepts no responsibility, and denies any liability whatsoever, for any party that uses or relies on this drawing without AECOM's express written consent. Do not scale this document. All measurements must be obtained from the related dimensions.