

NOTES:

1. THIS DRAWING TO BE READ IN CONJUNCTION WITH DRAWING NOS. 60222570/FIGURE 4.7.2 AND FIGURE 4.7.15.
2. ALL NOISE MITIGATION MEASURES AS STATED IN THE DEEP BAY LINK EIA REPORT ARE REQUIRED TO BE IMPLEMENTED. REFER TO FIGURES 6a-6c AND TABLES 2a-2c OF ENVIRONMENTAL PERMIT NO. EP-163/2003/G.

LEGEND:

- PROJECT BOUNDARY
- 300m ASSESSMENT AREA BOUNDARY
- LOW-NOISE ROAD SURFACING
- ALTERNATIVE BUILDING LAYOUT
- VERTICAL BARRIER
- CANTILEVER BARRIER
- BOUNDARY WALL TO BE PROVIDED BY SITE OWNER



PROJECT
HUNG SHUI KIU NEW DEVELOPMENT AREA PLANNING AND ENGINEERING STUDY - INVESTIGATION

CLIENT

 土木工程拓展署 規劃署
 Civil Engineering and Development Department Planning Department

CONSULTANT
 工程顧問公司
 AECOM Asia Company Ltd.
 www.aecom.com

SUB-CONSULTANTS
 分判工程顧問公司

ISSUE/REVISION

IR	DATE	DESCRIPTION	CHK
號	日期	內容摘要	號

STATUS

SCALE
 比例
 A3 1 : 24000

DIMENSION UNIT
 尺寸單位
 METRES

KEY PLAN

PROJECT NO.
 項目編號
 60222570

AGREEMENT NO.
 協議編號
 CE2/2011 (CE)

SHEET TITLE
 圖紙名稱
 LOCATIONS OF PROPOSED ROAD TRAFFIC NOISE MITIGATION MEASURES - KEY PLAN

SHEET NUMBER
 圖紙號碼
 60222570/TR19A/FIGURE 4.7.1








This drawing has been prepared for the use of AECOM's client. It may not be used, modified, reproduced or relied upon by third parties, except as agreed by AECOM or as required by law. AECOM accepts no responsibility, and denies any liability whatsoever, for any party that uses or relies on this drawing without AECOM's express written consent. Do not scale this document. All measurements must be obtained from the stated dimensions.

ISO A1 594mm x 841mm
 Approved:
 Checked:
 Designer:
 Project Management Initials:
 Pld File by: zhaohf
 PATH: E:\projects\60222570\drawing\paper\0a\TR19A_451.dgn

NOTES:

- THIS DRAWING TO BE READ IN CONJUNCTION WITH DRAWING NOS. 60222570/TR19A/FIGURE 4.7.2 TO 4.7.15.
- ALL NOISE MITIGATION MEASURES AS STATED IN THE DEEP BAY LINK EIA REPORT ARE REQUIRED TO BE IMPLEMENTED. REFER TO FIGURES 6a-6c AND TABLES 2a-2c OF ENVIRONMENTAL PERMIT NO. EP-163/2003/G.
- THIS DRAWING IS PREPARED FROM 1 : 1000 SURVEY MAPS.

LEGEND:

-  PROJECT BOUNDARY
-  300m ASSESSMENT AREA BOUNDARY
-  LOW-NOISE ROAD SURFACING
-  VERTICAL BARRIER
-  CANTILEVER BARRIER
-  BOUNDARY WALL TO BE PROVIDED BY SITE OWNER
-  ALTERNATIVE BUILDING LAYOUT

后海灣
(SHERKEN WAN)

后海灣
(SHERKEN WAN)
DEEP BAY
(SHENZHEN WAN)

DEEP BAY

HANG HAU TSUEN


LAU FAU SHAN

SHA KONG WAI



CUT LINE B-B
 SEE DRAWING NO. 60222570/TR19A/FIGURE 4.7.7

CUT LINE A-A
SEE DRAWING NOS. 60222570/TR19A/FIGURE 4.7.3 AND 4.7.8

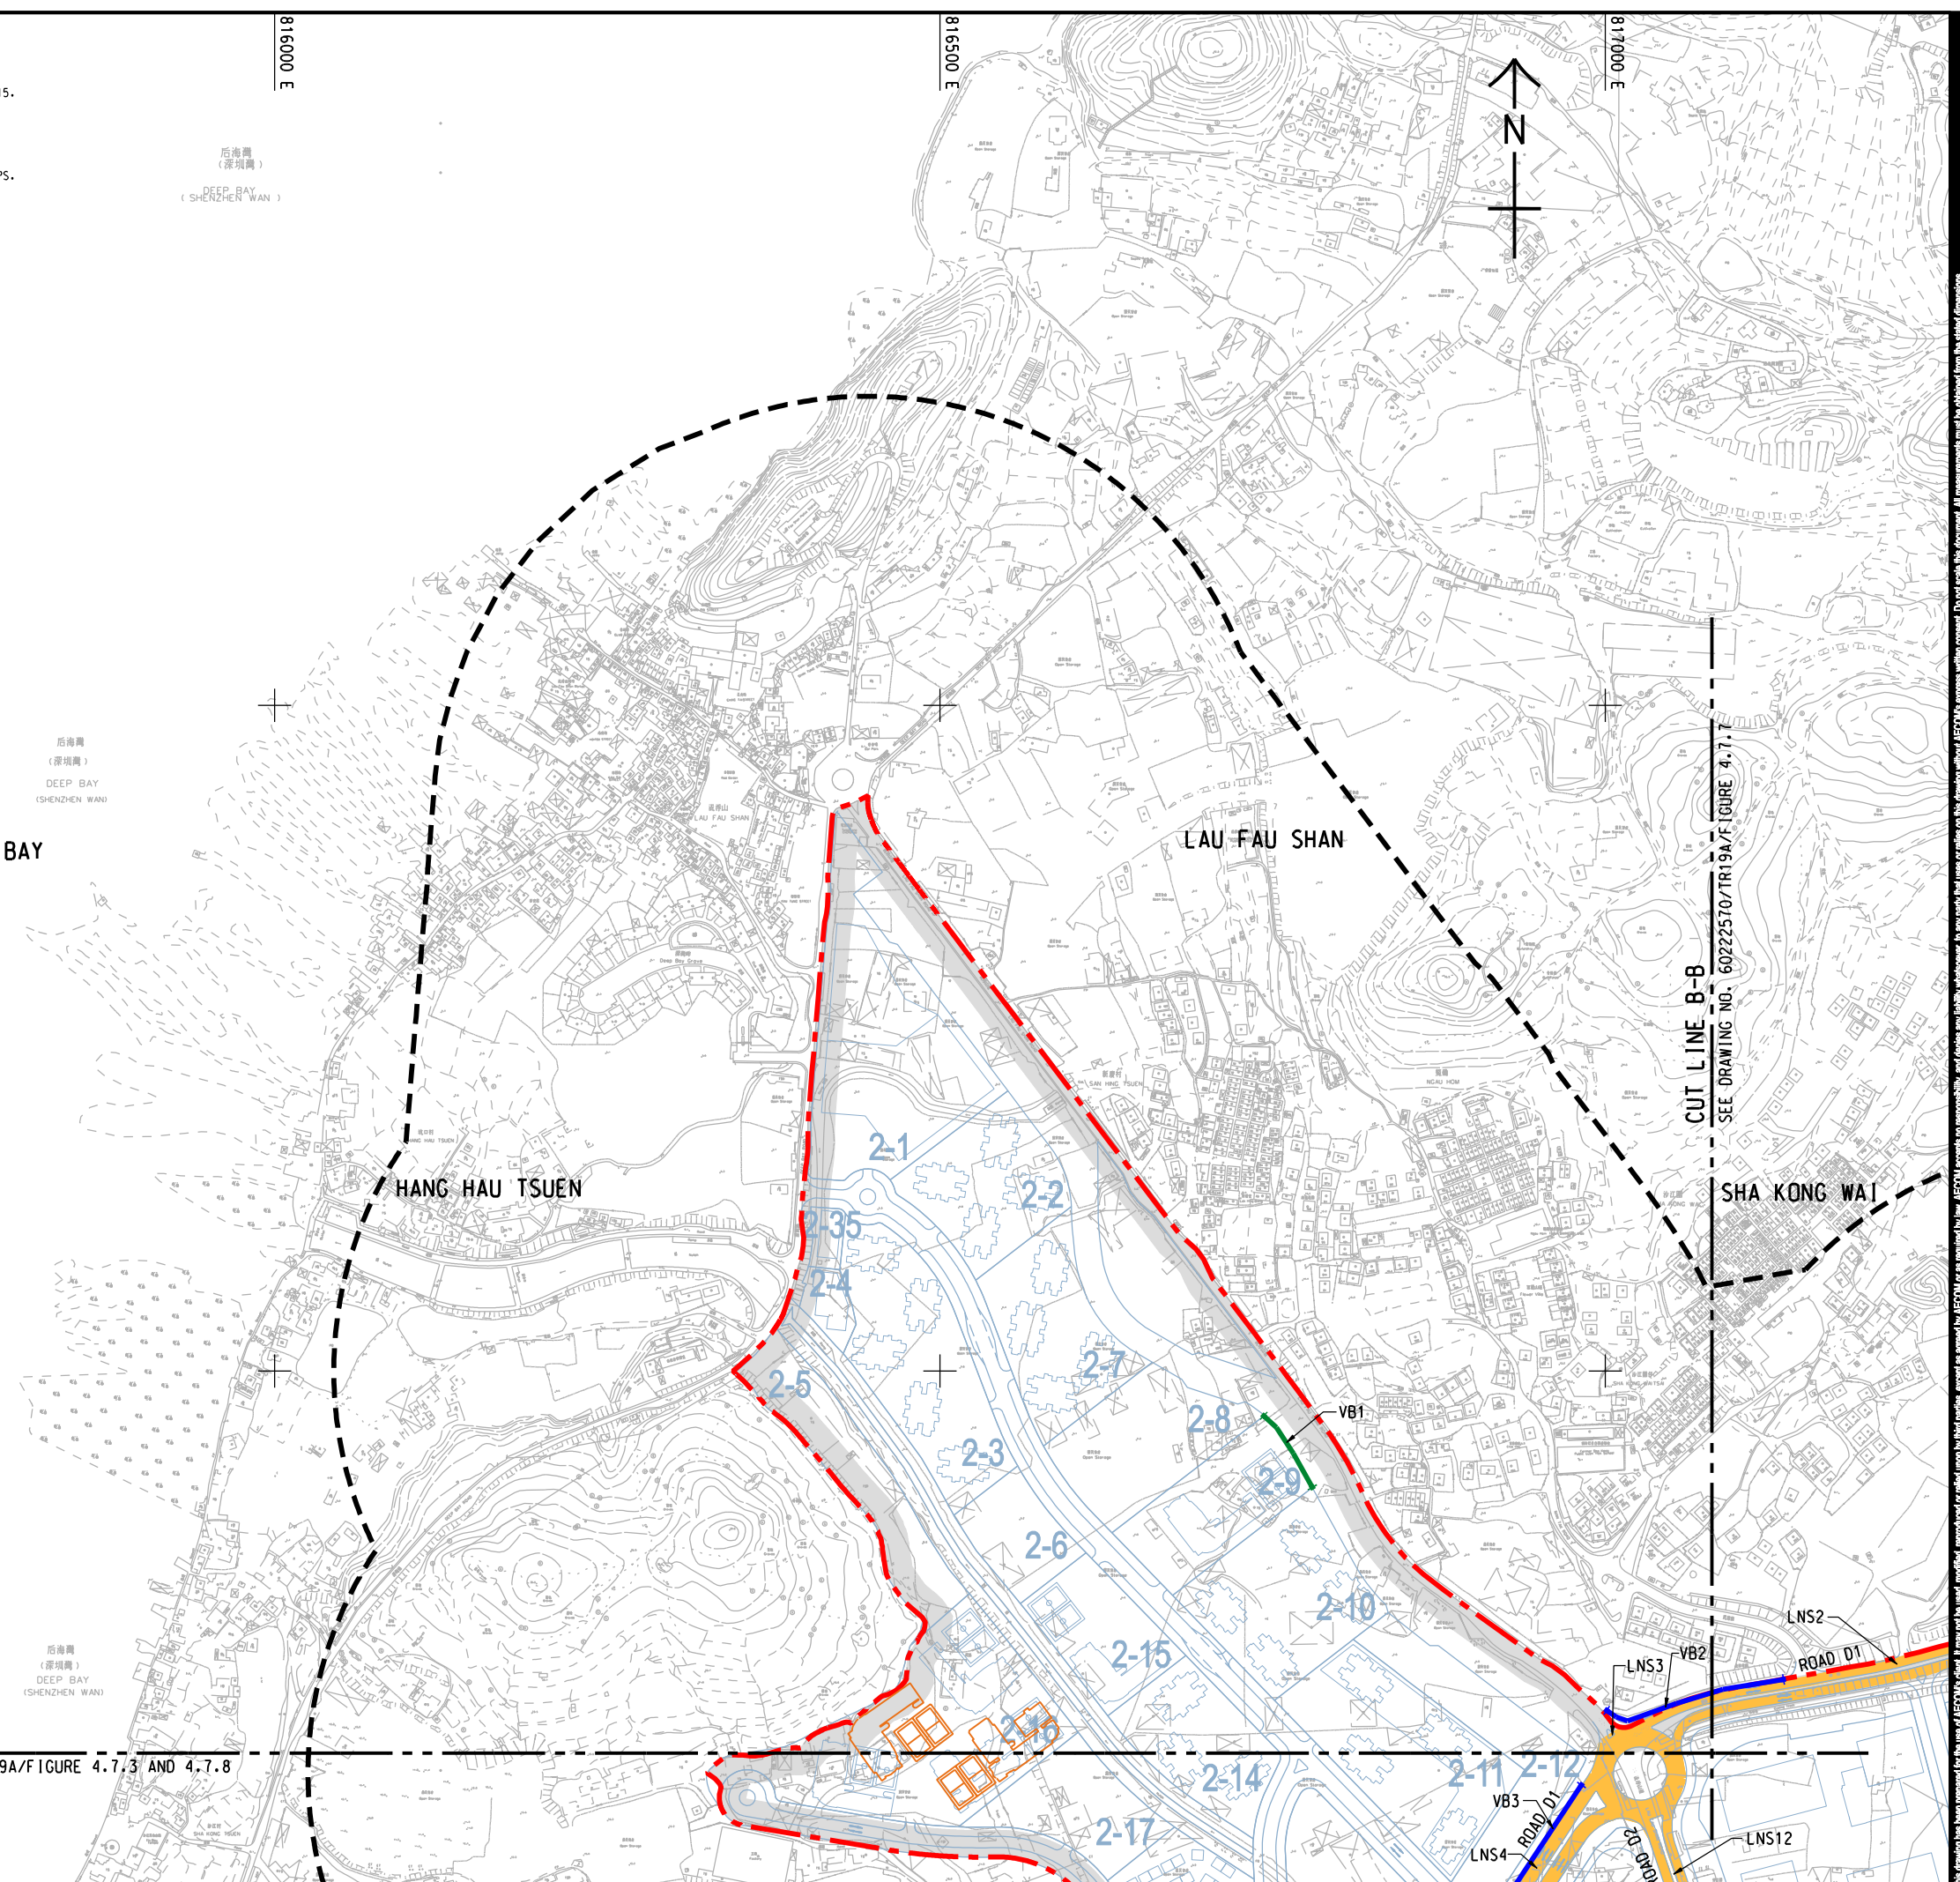

PROJECT
項目
HUNG SHUI KIU NEW DEVELOPMENT AREA PLANNING AND ENGINEERING STUDY - INVESTIGATION

CLIENT
業主
CEDD
土木工程拓展署
Civil Engineering and Development Department
規劃署
Planning Department

CONSULTANT
工程顧問公司
AECOM Asia Company Ltd.
www.aecom.com

SUB-CONSULTANTS
分判工程顧問公司


ISSUE/REVISION
修訂

IR	DATE	DESCRIPTION	CHK.

STATUS
階段

SCALE
比例
A3 1 : 5000
KEY PLAN
索引圖

DIMENSION UNIT
尺寸單位
METRES
A3 1 : 300000

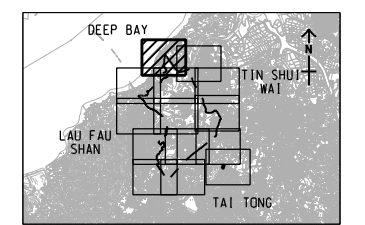

PROJECT NO.
項目編號
60222570
AGREEMENT NO.
協議編號
CE2/2011 (CE)

SHEET TITLE
圖紙名稱
LOCATIONS OF PROPOSED ROAD TRAFFIC NOISE MITIGATION MEASURES
SHEET NUMBER
圖紙編號
60222570/TR19A/FIGURE 4.7.2

SHEET 1 OF 14








This drawing has been prepared for the use of AECOM's client. It may not be used, modified, reproduced or relied upon by third parties, except as agreed by AECOM or as required by law. AECOM accepts no responsibility, and denies any liability whatsoever, for any party that uses or relies on this drawing without AECOM's express written consent. Do not scale this document. All measurements must be obtained from the stated dimensions.

ISO A1 594mm x 841mm
Approved:
Checked:
Designer:
Project Management Initials:
Pld File by: zhaoh
PATH: E:\projects\60222570\drawing\paper\0a1\TR19A_462.dgn

NOTES:

1. THIS DRAWING TO BE READ IN CONJUNCTION WITH DRAWING NOS. 60222570/TR19A/FIGURE 4.7.2 TO 4.7.15.
2. ALL NOISE MITIGATION MEASURES AS STATED IN THE DEEP BAY LINK EIA REPORT ARE REQUIRED TO BE IMPLEMENTED. REFER TO FIGURES 6a-6c AND TABLES 2a-2c OF ENVIRONMENTAL PERMIT NO. EP-163/2003/G.
3. THIS DRAWING IS PREPARED FROM 1 : 1000 SURVEY MAPS.

LEGEND:

-  PROJECT BOUNDARY
-  300m ASSESSMENT AREA BOUNDARY
-  LOW-NOISE ROAD SURFACING
-  VERTICAL BARRIER
-  CANTILEVER BARRIER
-  BOUNDARY WALL TO BE PROVIDED BY SITE OWNER
-  ALTERNATIVE BUILDING LAYOUT


835500 N

835000 N

815000 E

815500 E

816000 E

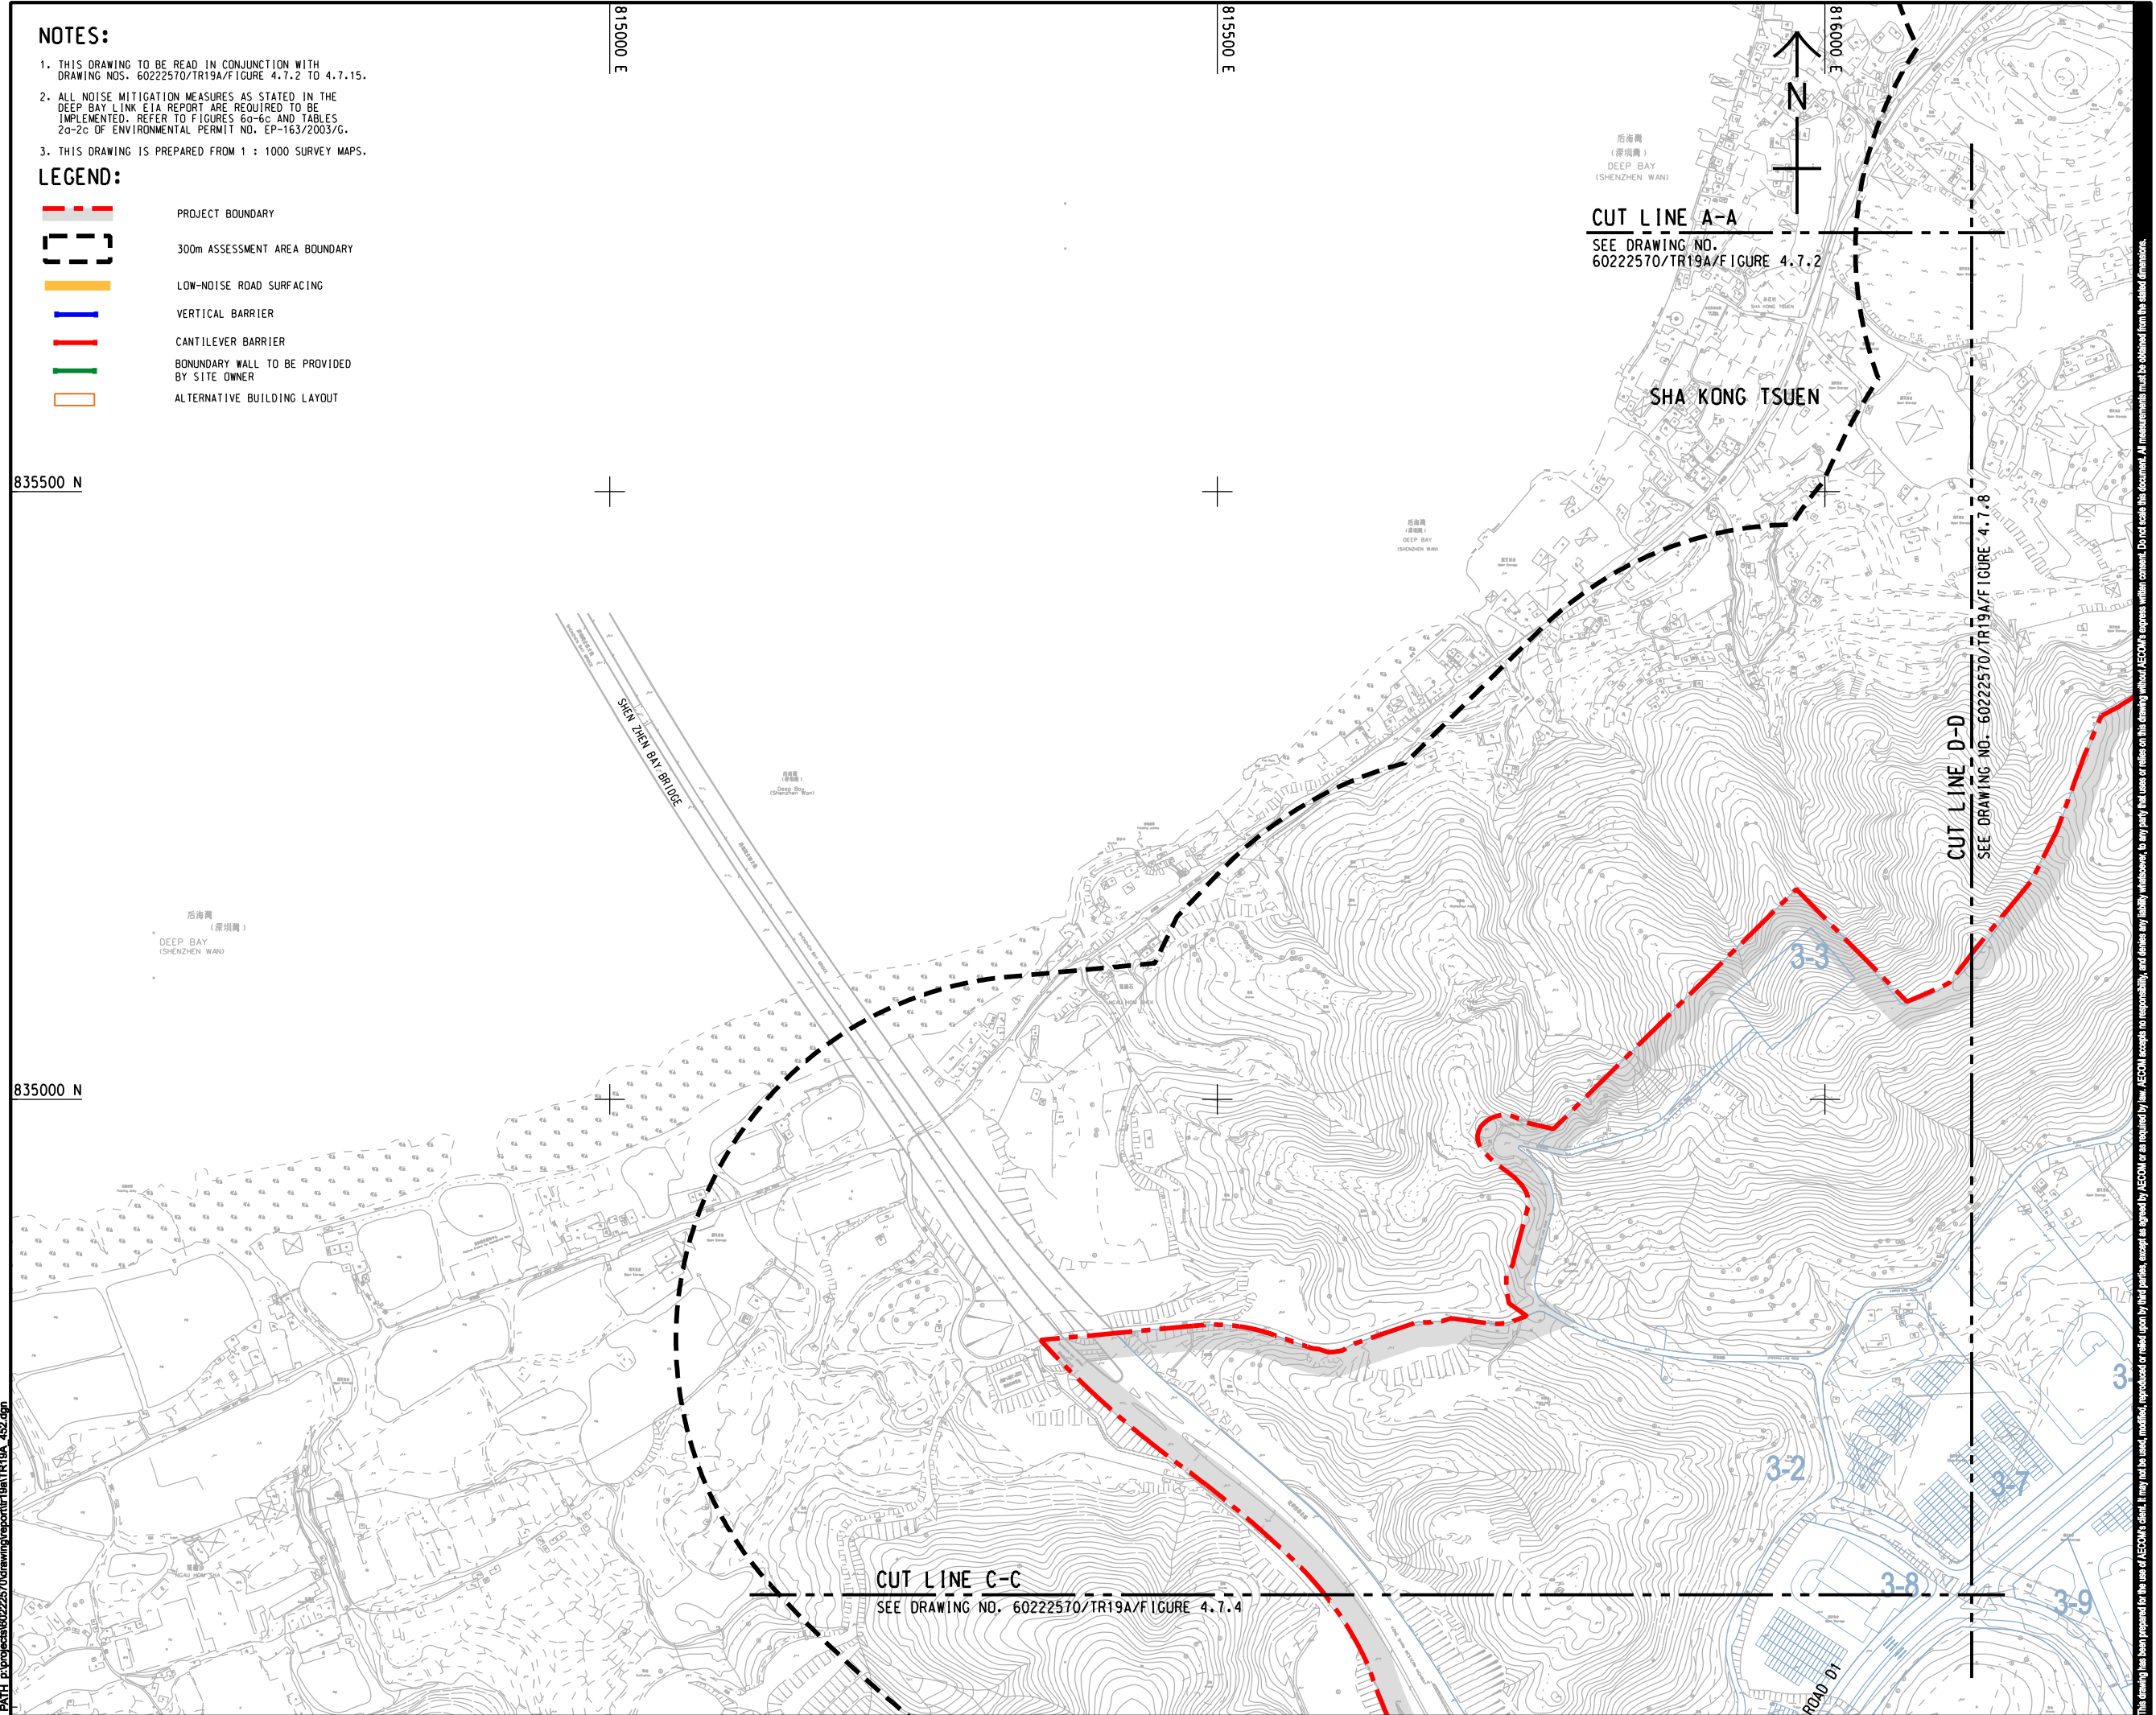

CUT LINE A-A

SEE DRAWING NO. 60222570/TR19A/FIGURE 4.7.2

SHA KONG TSUEN

CUT LINE D-D



SEE DRAWING NO. 60222570/TR19A/FIGURE 4.7.8

CUT LINE C-C

SEE DRAWING NO. 60222570/TR19A/FIGURE 4.7.4



PROJECT
項目
HUNG SHUI KIU NEW DEVELOPMENT AREA PLANNING AND ENGINEERING STUDY - INVESTIGATION

CLIENT
業主
 
土木工程拓展署
Civil Engineering and Development Department
規劃署
Planning Department

CONSULTANT
工程顧問公司
AECOM Asia Company Ltd.
www.aecom.com

SUB-CONSULTANTS
分判工程顧問公司


ISSUE/REVISION
修訂

IR	DATE	DESCRIPTION	CHK.
修訂	日期	內容摘要	核對

STATUS
階段

SCALE
比例
A3 1 : 5000
DIMENSION UNIT
尺寸單位
METRES
公尺

KEY PLAN A3 1 : 300000

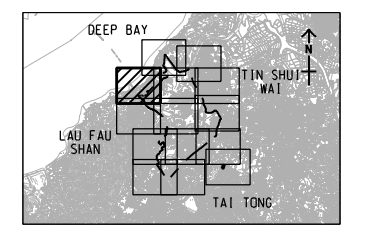

PROJECT NO.
項目編號
60222570
AGREEMENT NO.
協議編號
CE2/2011 (CE)








SHEET TITLE
圖紙名稱
LOCATIONS OF PROPOSED ROAD TRAFFIC NOISE MITIGATION MEASURES
SHEET 2 OF 14


SHEET NUMBER
圖紙編號
60222570/TR19A/FIGURE 4.7.3

This drawing has been prepared for the use of AECOM's client. It may not be used, modified, reproduced or relied upon by third parties, except as agreed by AECOM or as required by law. AECOM accepts no responsibility, and denies any liability whatsoever, to any party, for losses or claims on this drawing without AECOM's express written consent. Do not scale this document. All measurements must be obtained from the stated dimensions.

ISO A1 594mm x 841mm
Approved:
Checked:
Designer:
Project Management Initials:
Pld File by: zhaohf
PATH: P:\projects\60222570\drawing\paper\tr19a_453.dgn

- NOTES:**
- THIS DRAWING TO BE READ IN CONJUNCTION WITH DRAWING NOS. 60222570/TR19A/FIGURE 4.7.2 TO 4.7.15.
 - ALL NOISE MITIGATION MEASURES AS STATED IN THE DEEP BAY LINK EIA REPORT ARE REQUIRED TO BE IMPLEMENTED. REFER TO FIGURES 6a-6c AND TABLES 2a-2c OF ENVIRONMENTAL PERMIT NO. EP-163/2003/G.
 - THIS DRAWING IS PREPARED FROM 1 : 1000 SURVEY MAPS.

- LEGEND:**
-  PROJECT BOUNDARY
 -  300m ASSESSMENT AREA BOUNDARY
 -  LOW-NOISE ROAD SURFACING
 -  VERTICAL BARRIER
 -  CANTILEVER BARRIER
 -  BOUNDARY WALL TO BE PROVIDED BY SITE OWNER
 -  ALTERNATIVE BUILDING LAYOUT

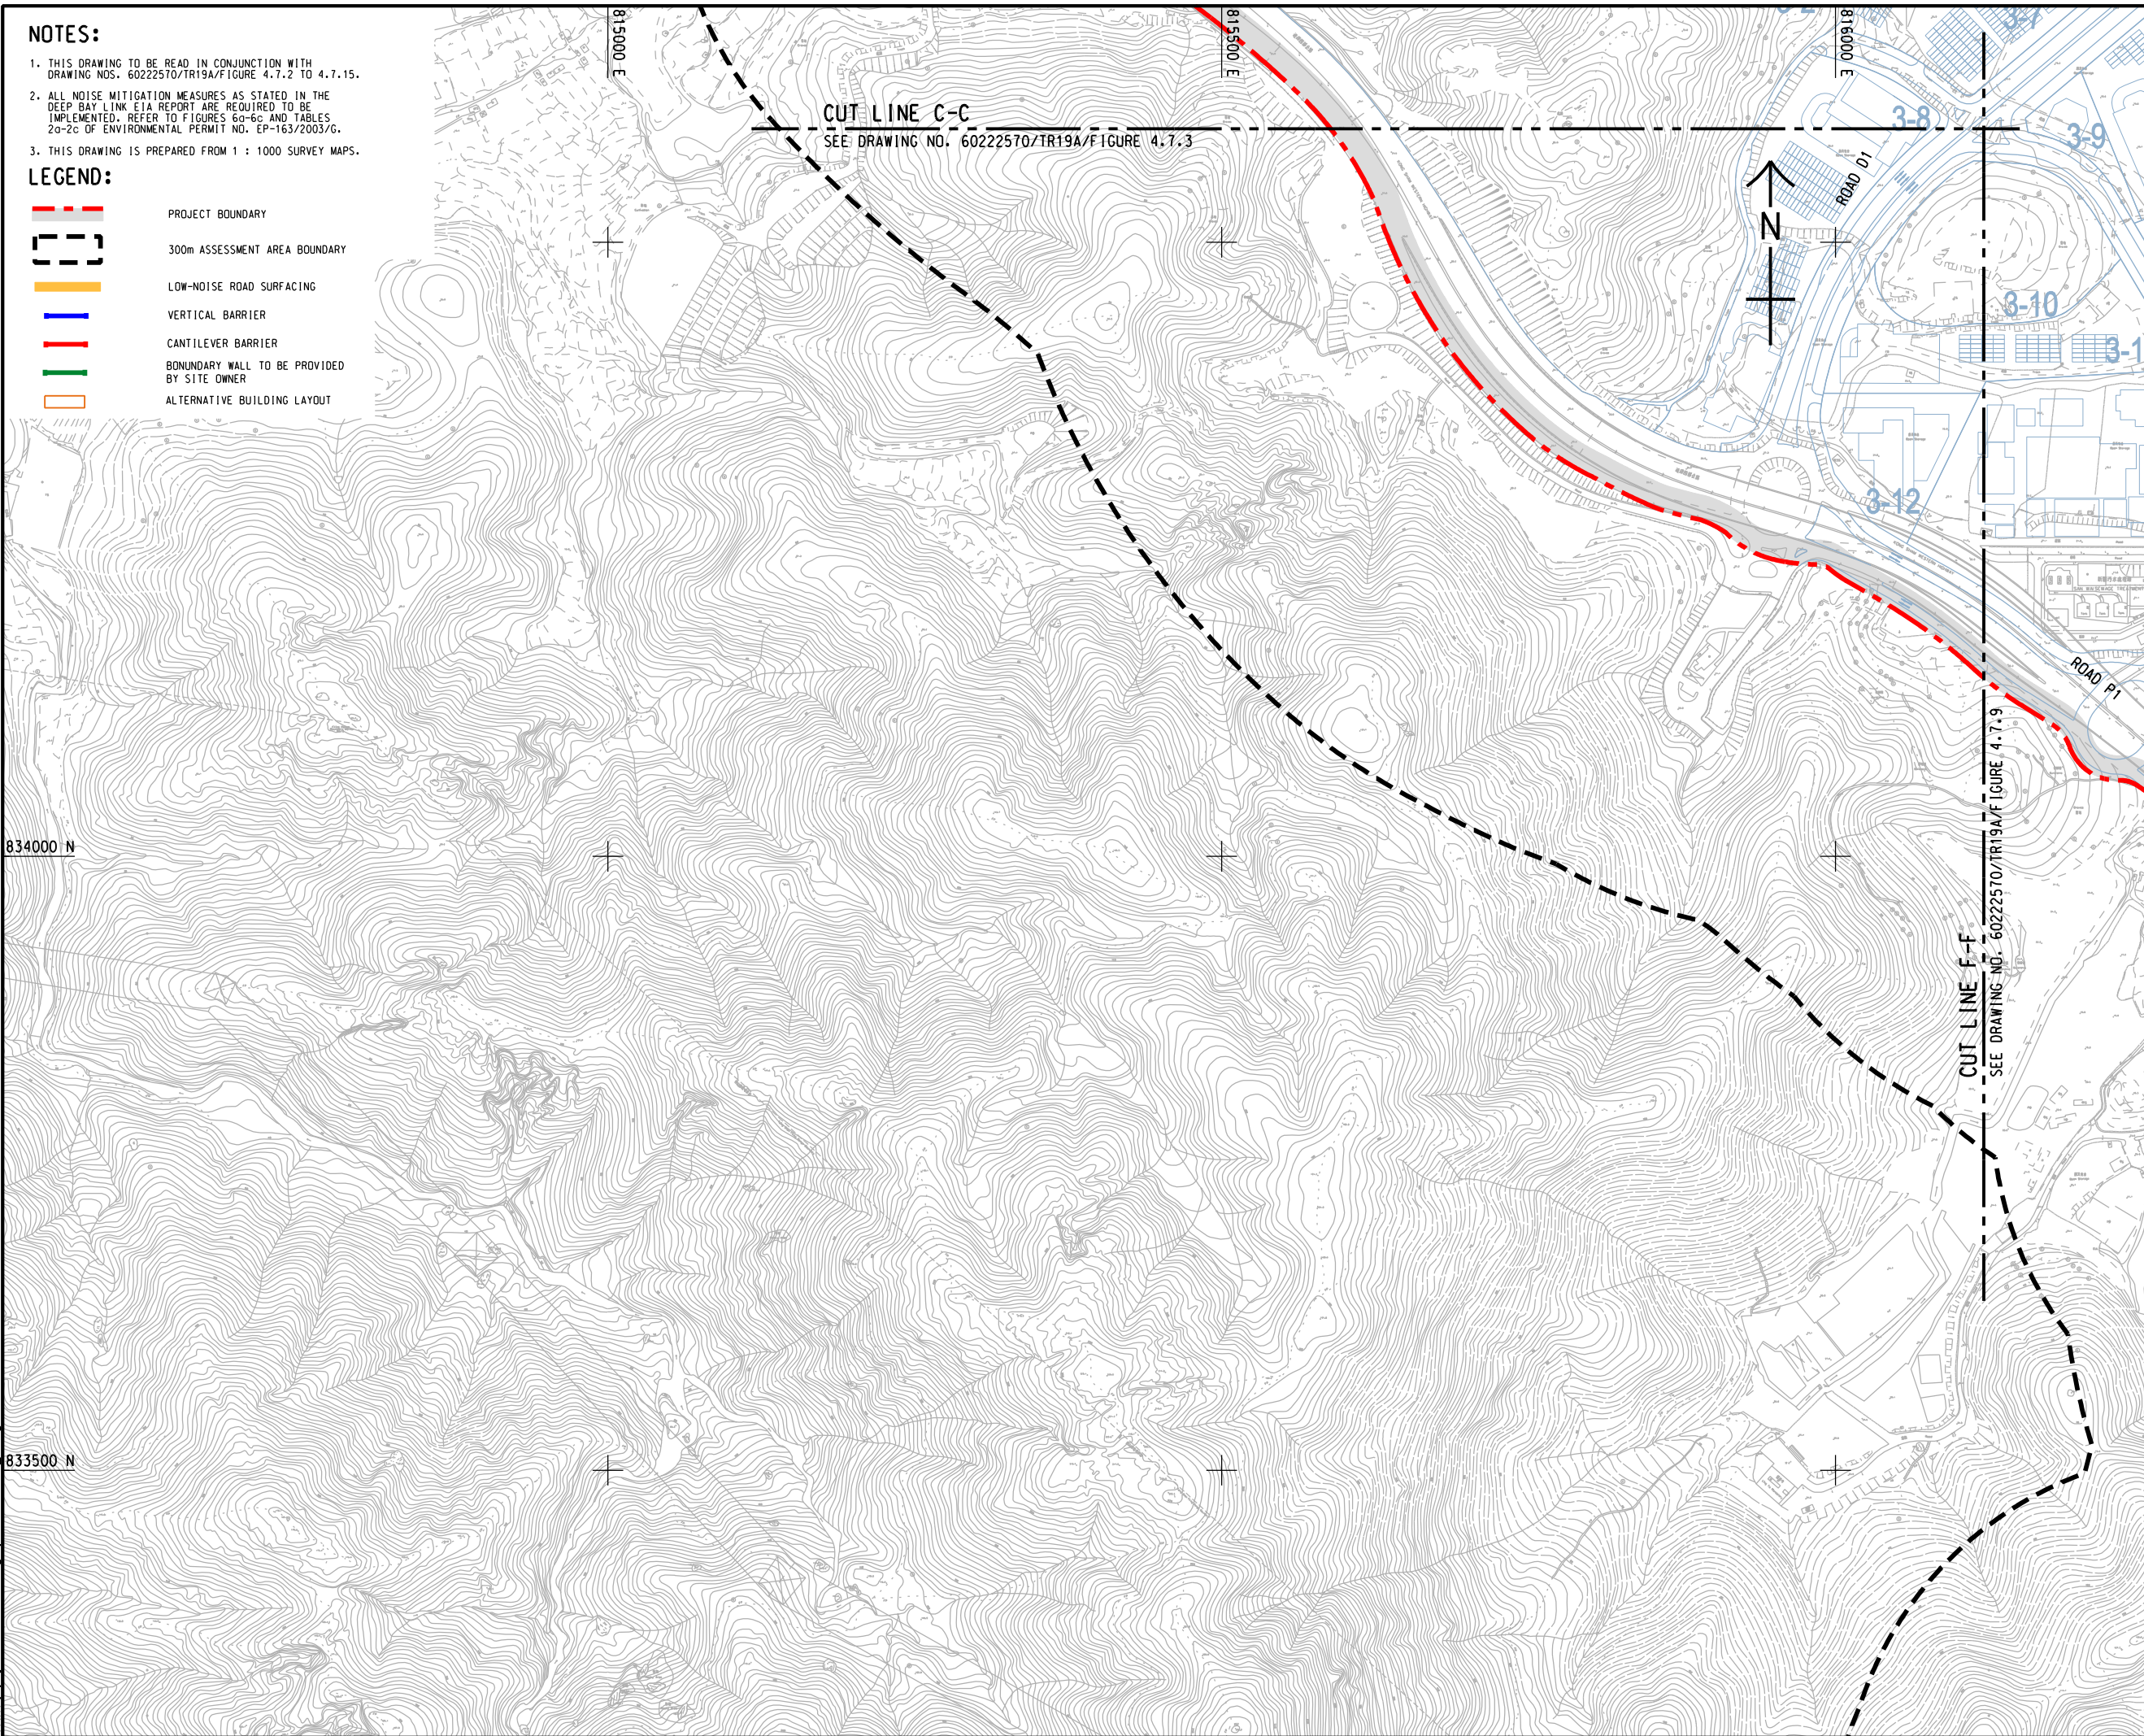

AECOM

PROJECT
項目
HUNG SHUI KIU NEW DEVELOPMENT AREA PLANNING AND ENGINEERING STUDY - INVESTIGATION

CLIENT
業主
 
土木工務拓展署
Civil Engineering and Development Department
規劃署
Planning Department

CONSULTANT
工程顧問公司
AECOM Asia Company Ltd.
www.aecom.com


SUB-CONSULTANTS
分判工程顧問公司

ISSUE/REVISION
修訂

IR	DATE	DESCRIPTION	CHK
修訂	日期	內容摘要	核對

STATUS
階段

SCALE
比例
A3 1 : 5000
DIMENSION UNIT
尺寸單位
METRES
KEY PLAN A3 1 : 30000
索引圖

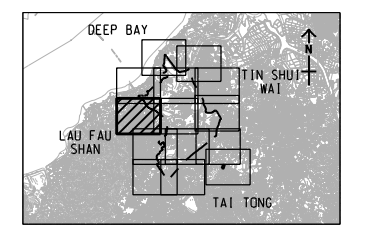

PROJECT NO.
項目編號
60222570
AGREEMENT NO.
協議編號
CE2/2011 (CE)








SHEET TITLE
圖紙名稱
LOCATIONS OF PROPOSED ROAD TRAFFIC NOISE MITIGATION MEASURES


SHEET NUMBER
圖紙編號
60222570/TR19A/FIGURE 4.7.4

This drawing has been prepared for the use of AECOM's client. It may not be used, modified, reproduced or relied upon by third parties, except as agreed by AECOM or as required by law. AECOM accepts no responsibility, and denies any liability whatsoever, for any party that uses or relies on this drawing without AECOM's express written consent. Do not scale this document. All measurements must be obtained from the stated dimensions.

ISO A1 594mm x 841mm
Approved:
Checked:
Designer:
Project Management Initials:
Pld File by: zhaohit
PATH: P:\projects\60222570\drawing\center\0a\TR19A_454.dgn


- NOTES:**
1. THIS DRAWING TO BE READ IN CONJUNCTION WITH DRAWING NOS. 60222570/TR19A/FIGURE 4.7.2 TO 4.7.15.
 2. ALL NOISE MITIGATION MEASURES AS STATED IN THE DEEP BAY LINK EIA REPORT ARE REQUIRED TO BE IMPLEMENTED. REFER TO FIGURES 60-6C AND TABLES 20-2c OF ENVIRONMENTAL PERMIT NO. EP-163/2003/G.
 3. THIS DRAWING IS PREPARED FROM 1 : 1000 SURVEY MAPS.

- LEGEND:**
-  PROJECT BOUNDARY
 -  300m ASSESSMENT AREA BOUNDARY
 -  LOW-NOISE ROAD SURFACING
 -  VERTICAL BARRIER
 -  CANTILEVER BARRIER
 -  BOUNDARY WALL TO BE PROVIDED BY SITE OWNER
 -  ALTERNATIVE BUILDING LAYOUT

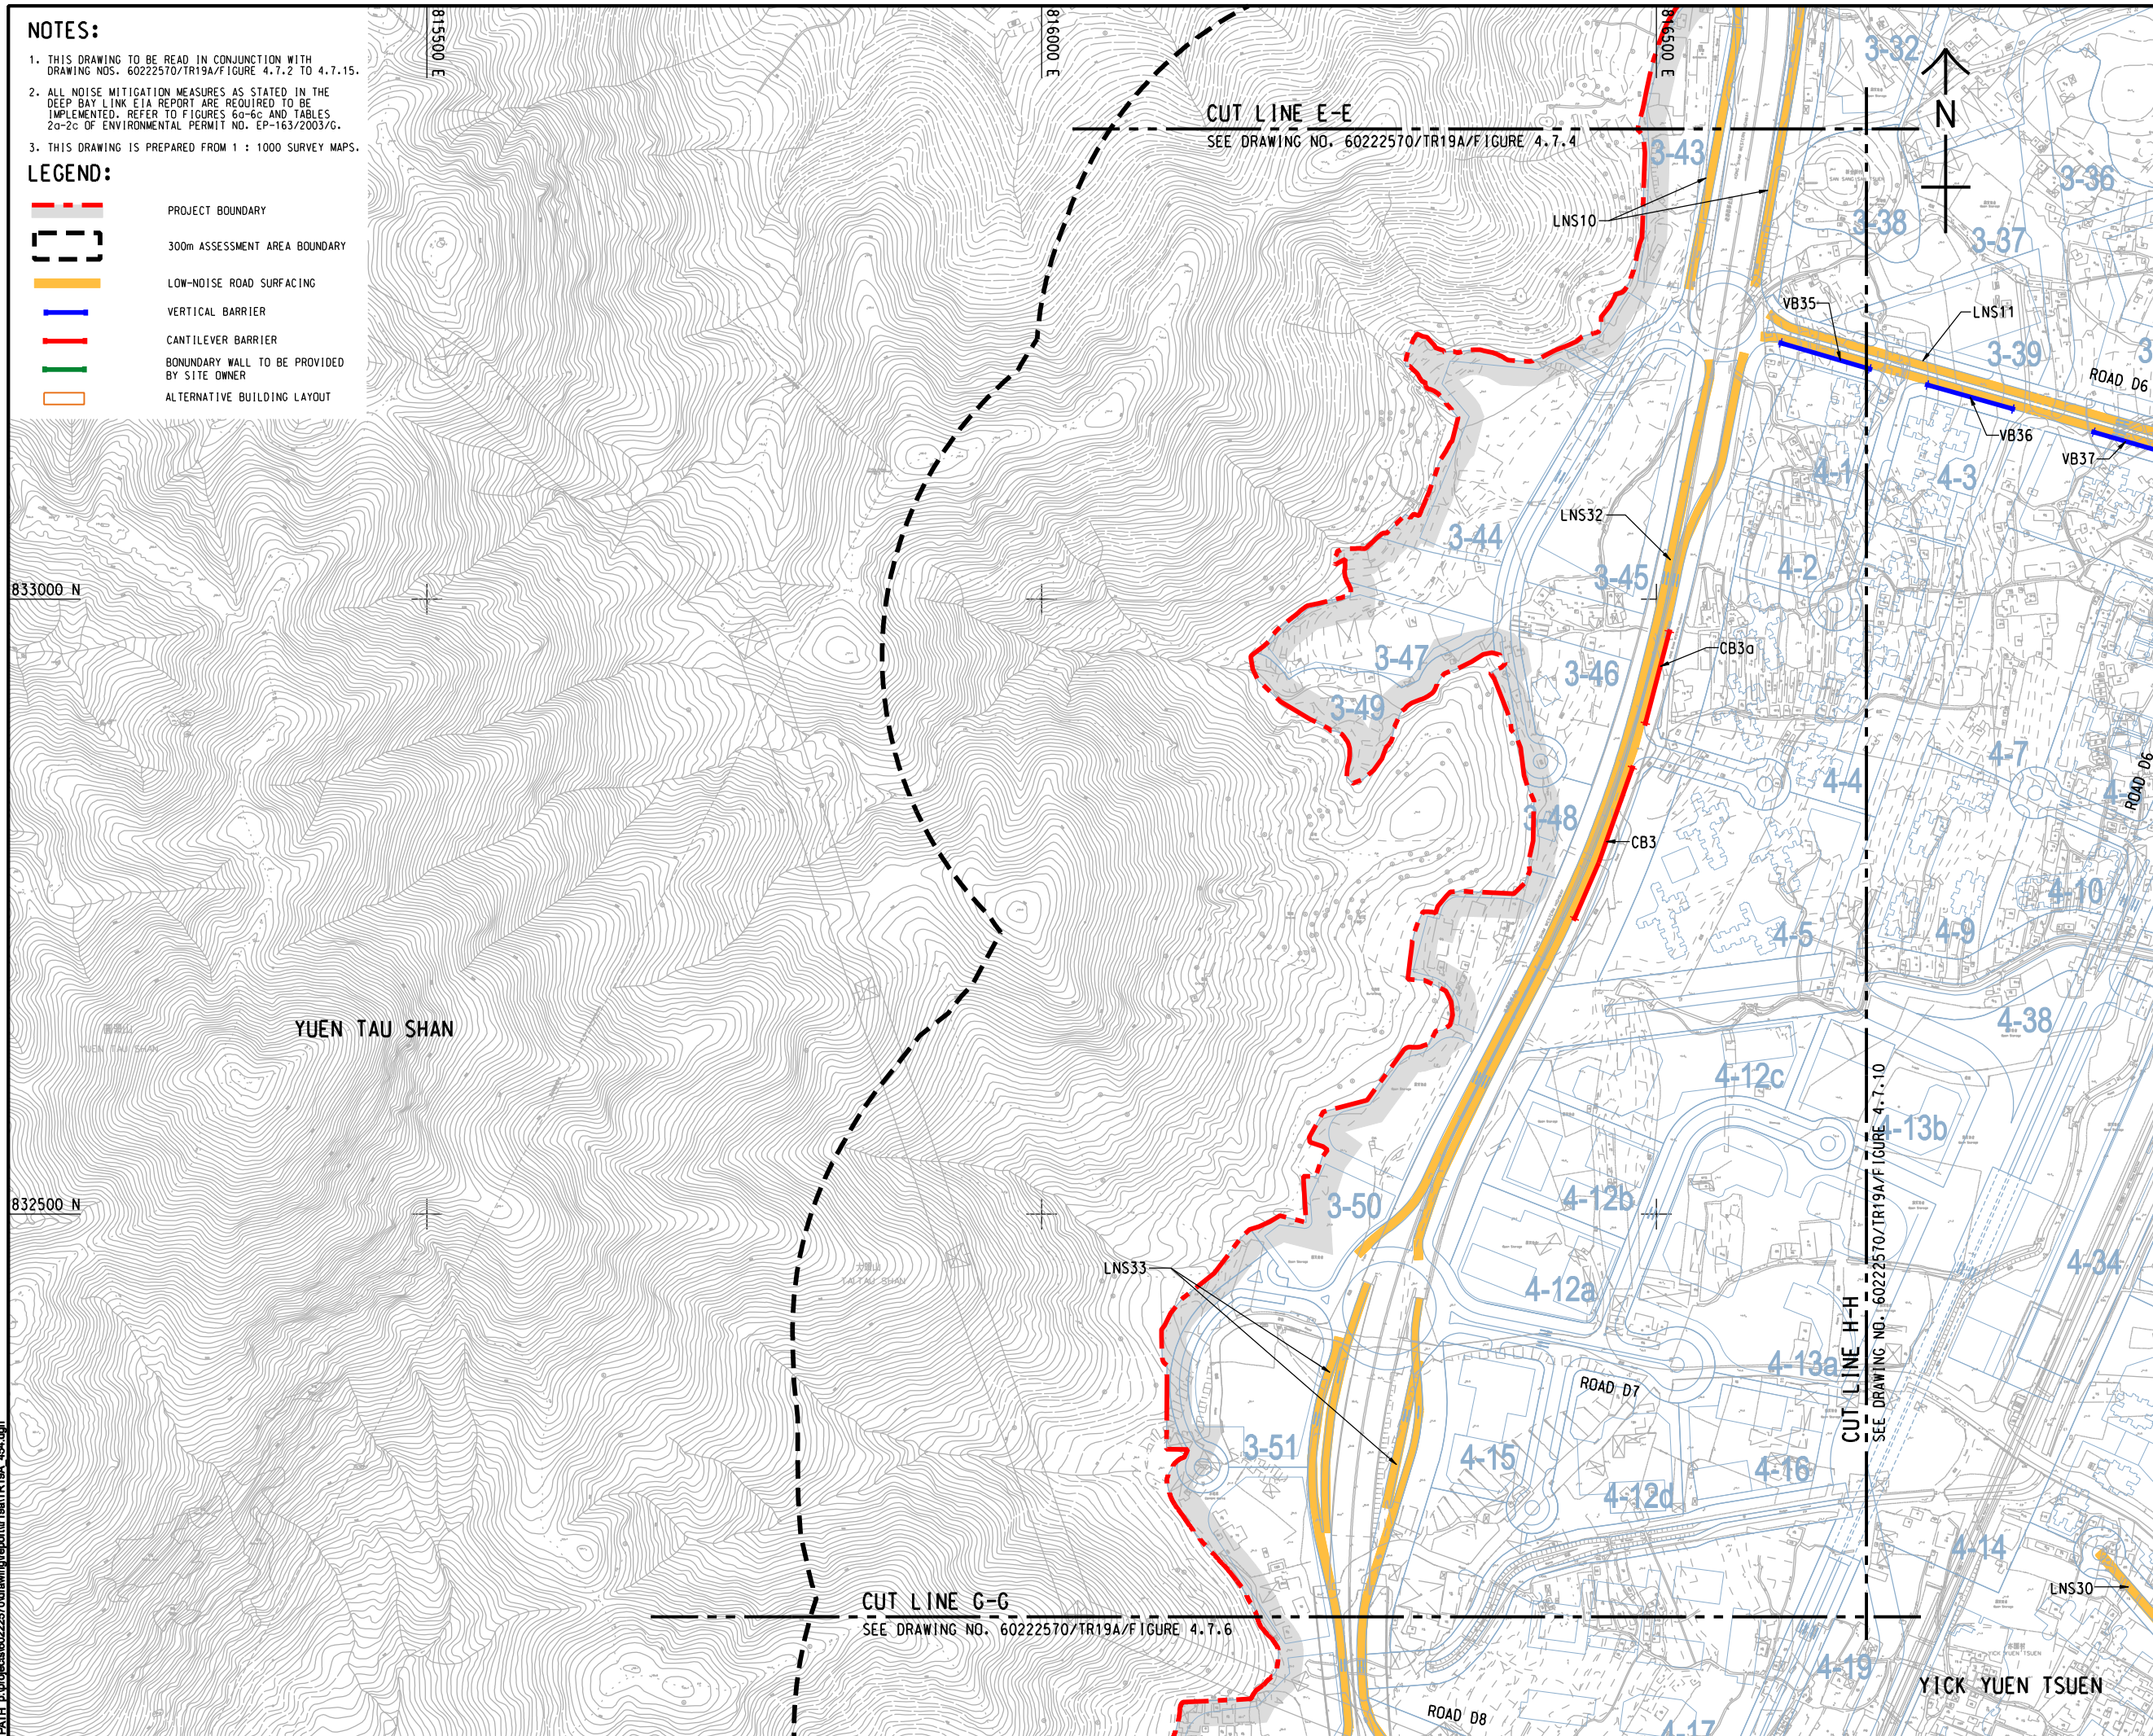

AECOM

PROJECT
HUNG SHUI KIU NEW DEVELOPMENT AREA PLANNING AND ENGINEERING STUDY - INVESTIGATION

CLIENT
 
 土木工程拓展署 規劃署
 Civil Engineering and Development Department Planning Department

CONSULTANT
 工程顧問公司
 AECOM Asia Company Ltd.
 www.aecom.com


SUB-CONSULTANTS
 分判工程顧問公司

ISSUE/REVISION
 修訂

IR	DATE	DESCRIPTION	CHK

STATUS
 階段

SCALE
 比例
 A3 1 : 5000 METRES
KEY PLAN A3 1 : 300000
 索引圖

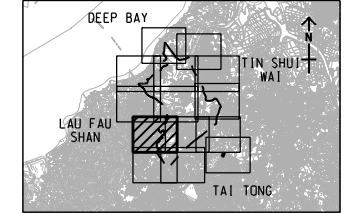

PROJECT NO.
 項目編號
 60222570

AGREEMENT NO.
 協議編號
 CE2/2011 (CE)

SHEET TITLE
 圖紙名稱
 LOCATIONS OF PROPOSED ROAD TRAFFIC NOISE MITIGATION MEASURES
 SHEET 4 OF 14

SHEET NUMBER
 圖紙編號
 60222570/TR19A/FIGURE 4.7.5








This drawing has been prepared for the use of AECOM's client. It may not be used, modified, reproduced or relied upon by third parties, except as agreed by AECOM in writing. AECOM accepts no responsibility, and denies any liability whatsoever, for any party that uses or relies on this drawing without AECOM's express written consent. Do not scale this document. All measurements must be obtained from the stated dimensions.


ISO A1 594mm x 841mm
 Approved:
 Checked:
 Designer:
 Project Management Initials:
 Pld File by: zhaoh
 PATH: P:\projects\60222570\drawing\paper\0a\TR19A_455.dgn

NOTES:

1. THIS DRAWING TO BE READ IN CONJUNCTION WITH DRAWING NOS. 60222570/TR19A/FIGURE 4.7.2 TO 4.7.15.
2. ALL NOISE MITIGATION MEASURES AS STATED IN THE DEEP BAY LINK EIA REPORT ARE REQUIRED TO BE IMPLEMENTED. REFER TO FIGURES 6a-6c AND TABLES 2a-2c OF ENVIRONMENTAL PERMIT NO. EP-163/2003/G.
3. THIS DRAWING IS PREPARED FROM 1 : 1000 SURVEY MAPS.

LEGEND:

-  PROJECT BOUNDARY
-  300m ASSESSMENT AREA BOUNDARY
-  LOW-NOISE ROAD SURFACING
-  VERTICAL BARRIER
-  CANTILEVER BARRIER
-  BOUNDARY WALL TO BE PROVIDED BY SITE OWNER
-  ALTERNATIVE BUILDING LAYOUT

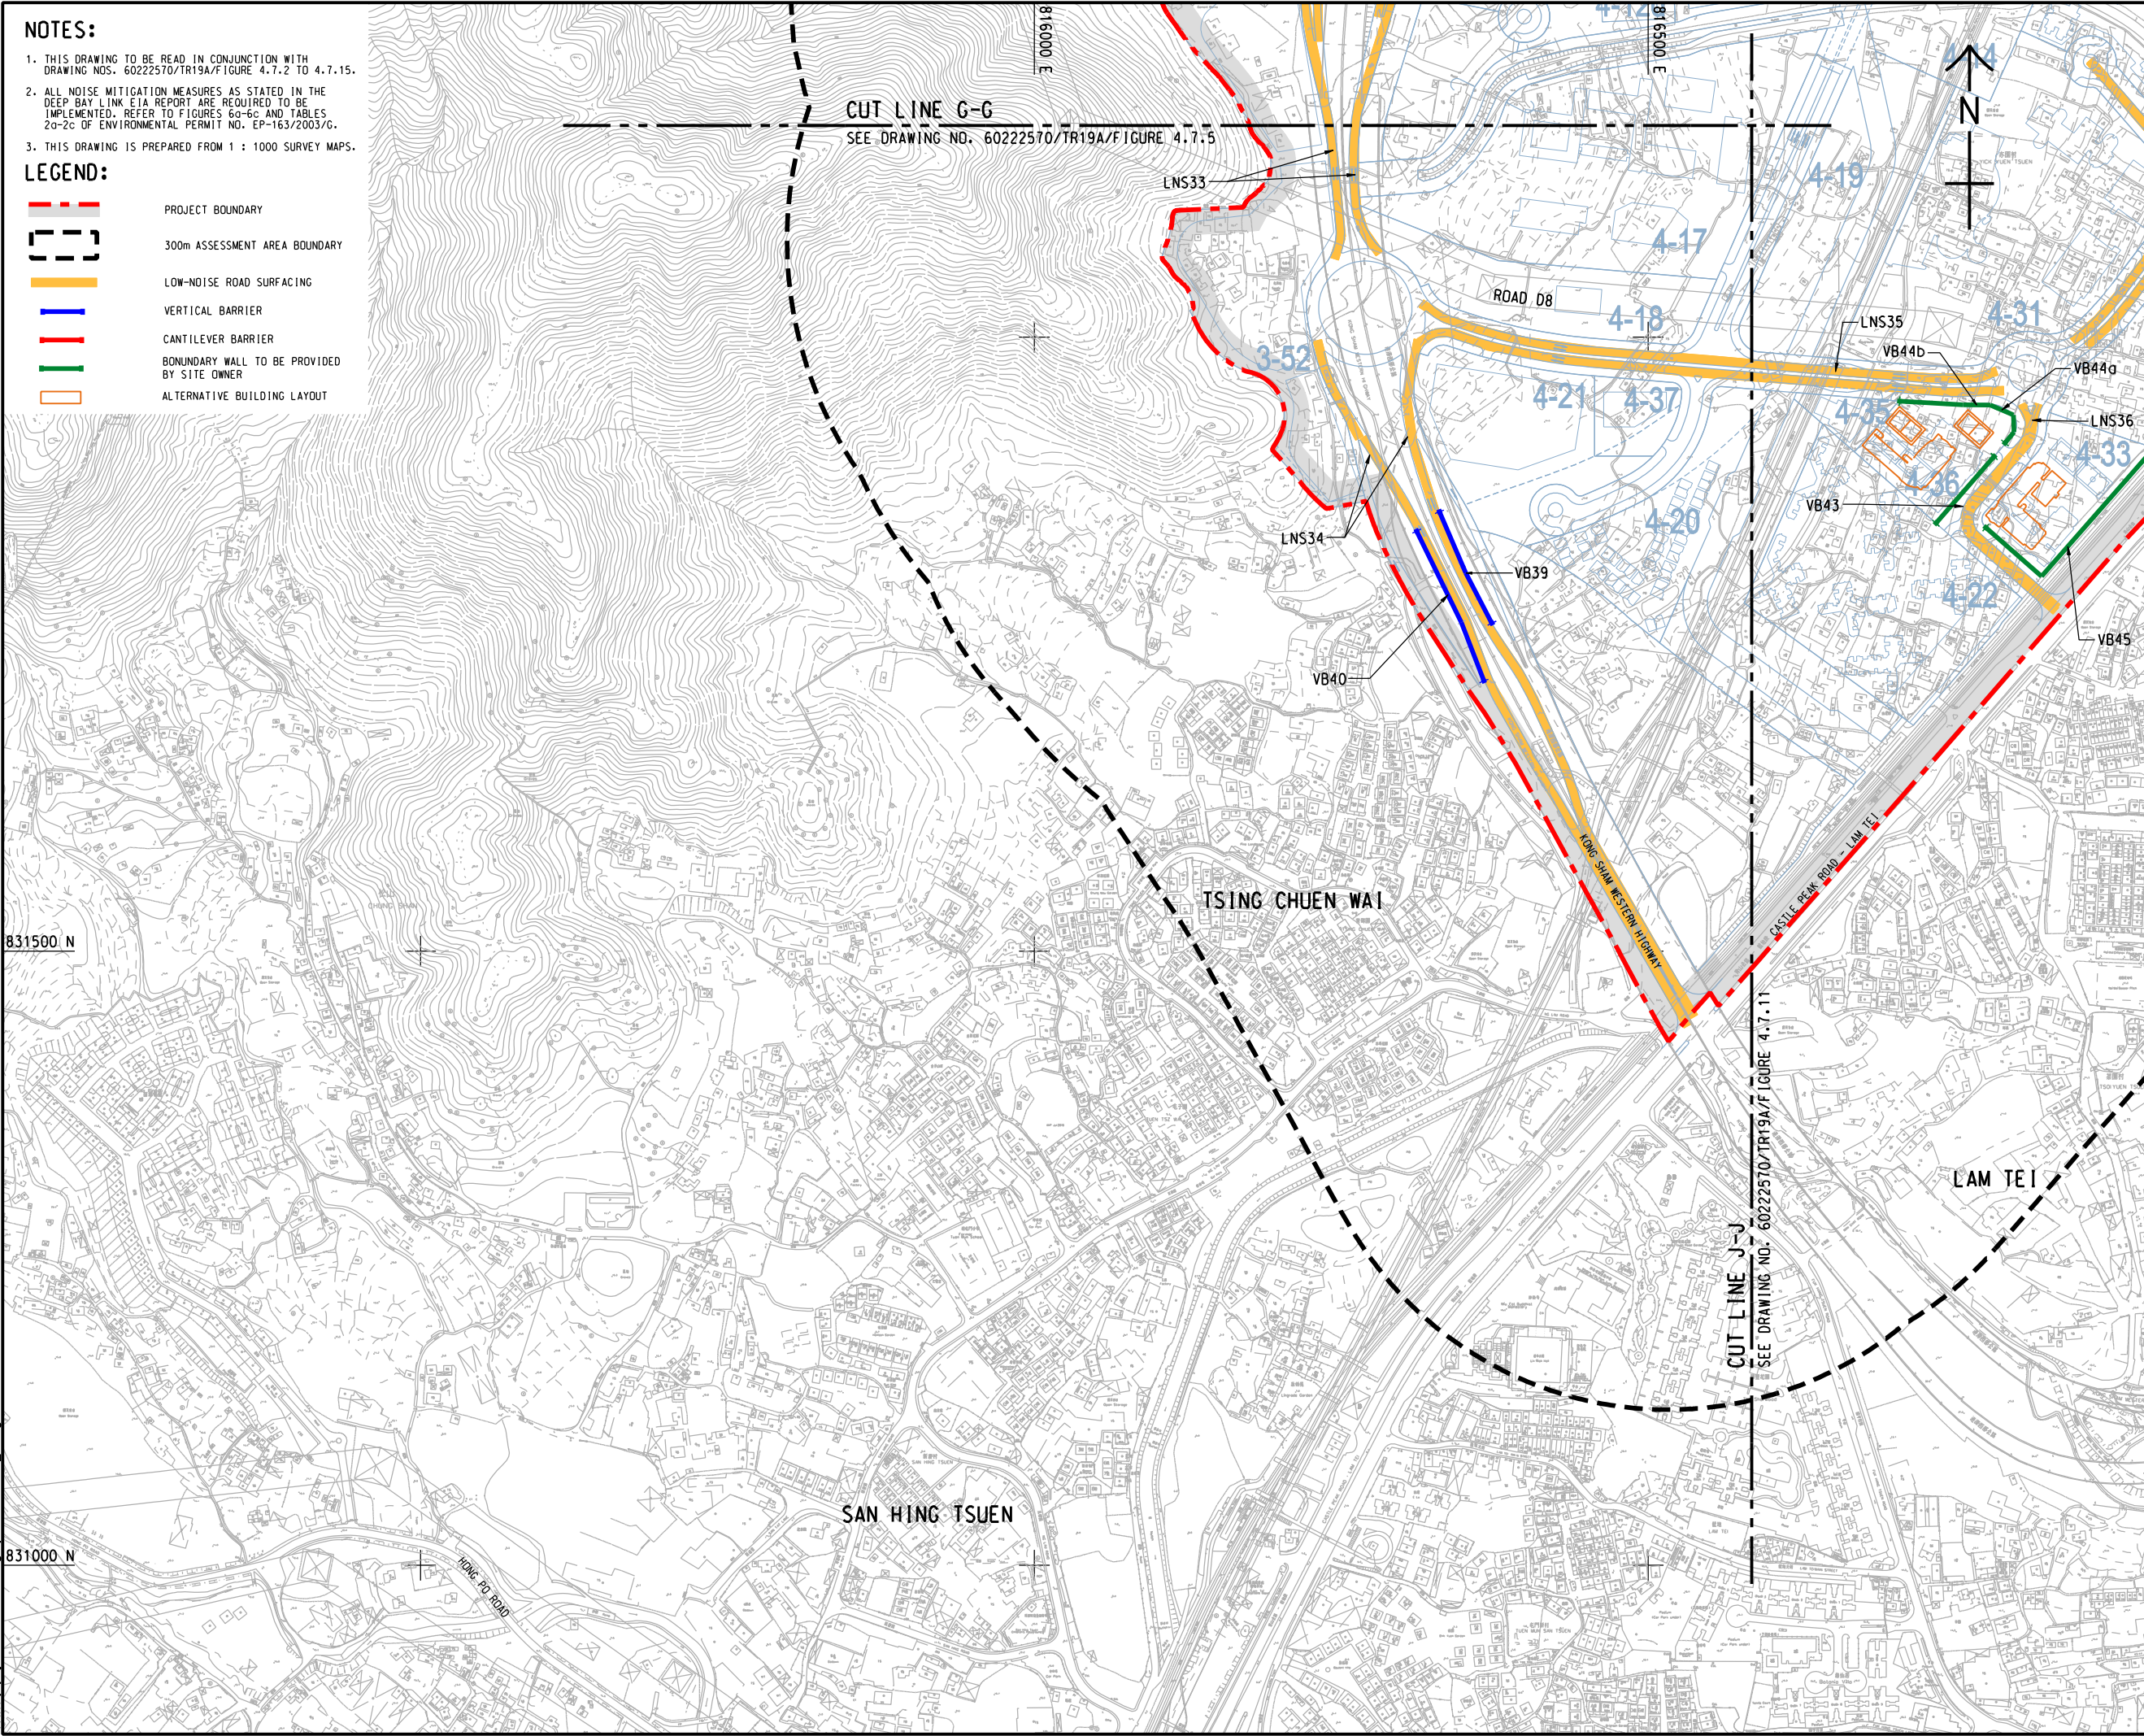

PROJECT
HUNG SHUI KIU NEW DEVELOPMENT AREA PLANNING AND ENGINEERING STUDY - INVESTIGATION

CLIENT
 土木工程拓展署
 Civil Engineering and Development Department

規劃署
 Planning Department

CONSULTANT
 工程顧問公司
 AECOM Asia Company Ltd.
 www.aecom.com

SUB-CONSULTANTS
 分判工程顧問公司

ISSUE/REVISION
 修訂


IR	DATE	DESCRIPTION	CHK
號	日期	內容摘要	核對

STATUS
 階段

SCALE
 比例
 A3 1 : 5000

DIMENSION UNIT
 尺寸單位
 METRES

KEY PLAN
 索引圖
 A3 1 : 300000

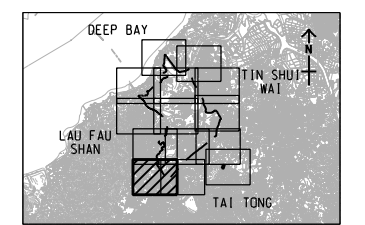

PROJECT NO.
 項目編號
 60222570

AGREEMENT NO.
 協議編號
 CE2/2011 (CE)


SHEET TITLE
 圖名
 LOCATIONS OF PROPOSED ROAD TRAFFIC NOISE MITIGATION MEASURES

SHEET 5 OF 14

SHEET NUMBER
 圖號
 60222570/TR19A/FIGURE 4.7.6

This drawing has been prepared for the use of AECOM's client. It may not be used, modified, reproduced or relied upon by third parties, except as approved by AECOM or as required by law. AECOM accepts no responsibility, and denies any liability whatsoever, to any party that uses or relies on this drawing without AECOM's express written consent. Do not scale this document. All measurements must be obtained from the stated dimensions.

ISO A1 594mm x 841mm
 Approved:
 Checked:
 Designer:
 Project Management Initials:

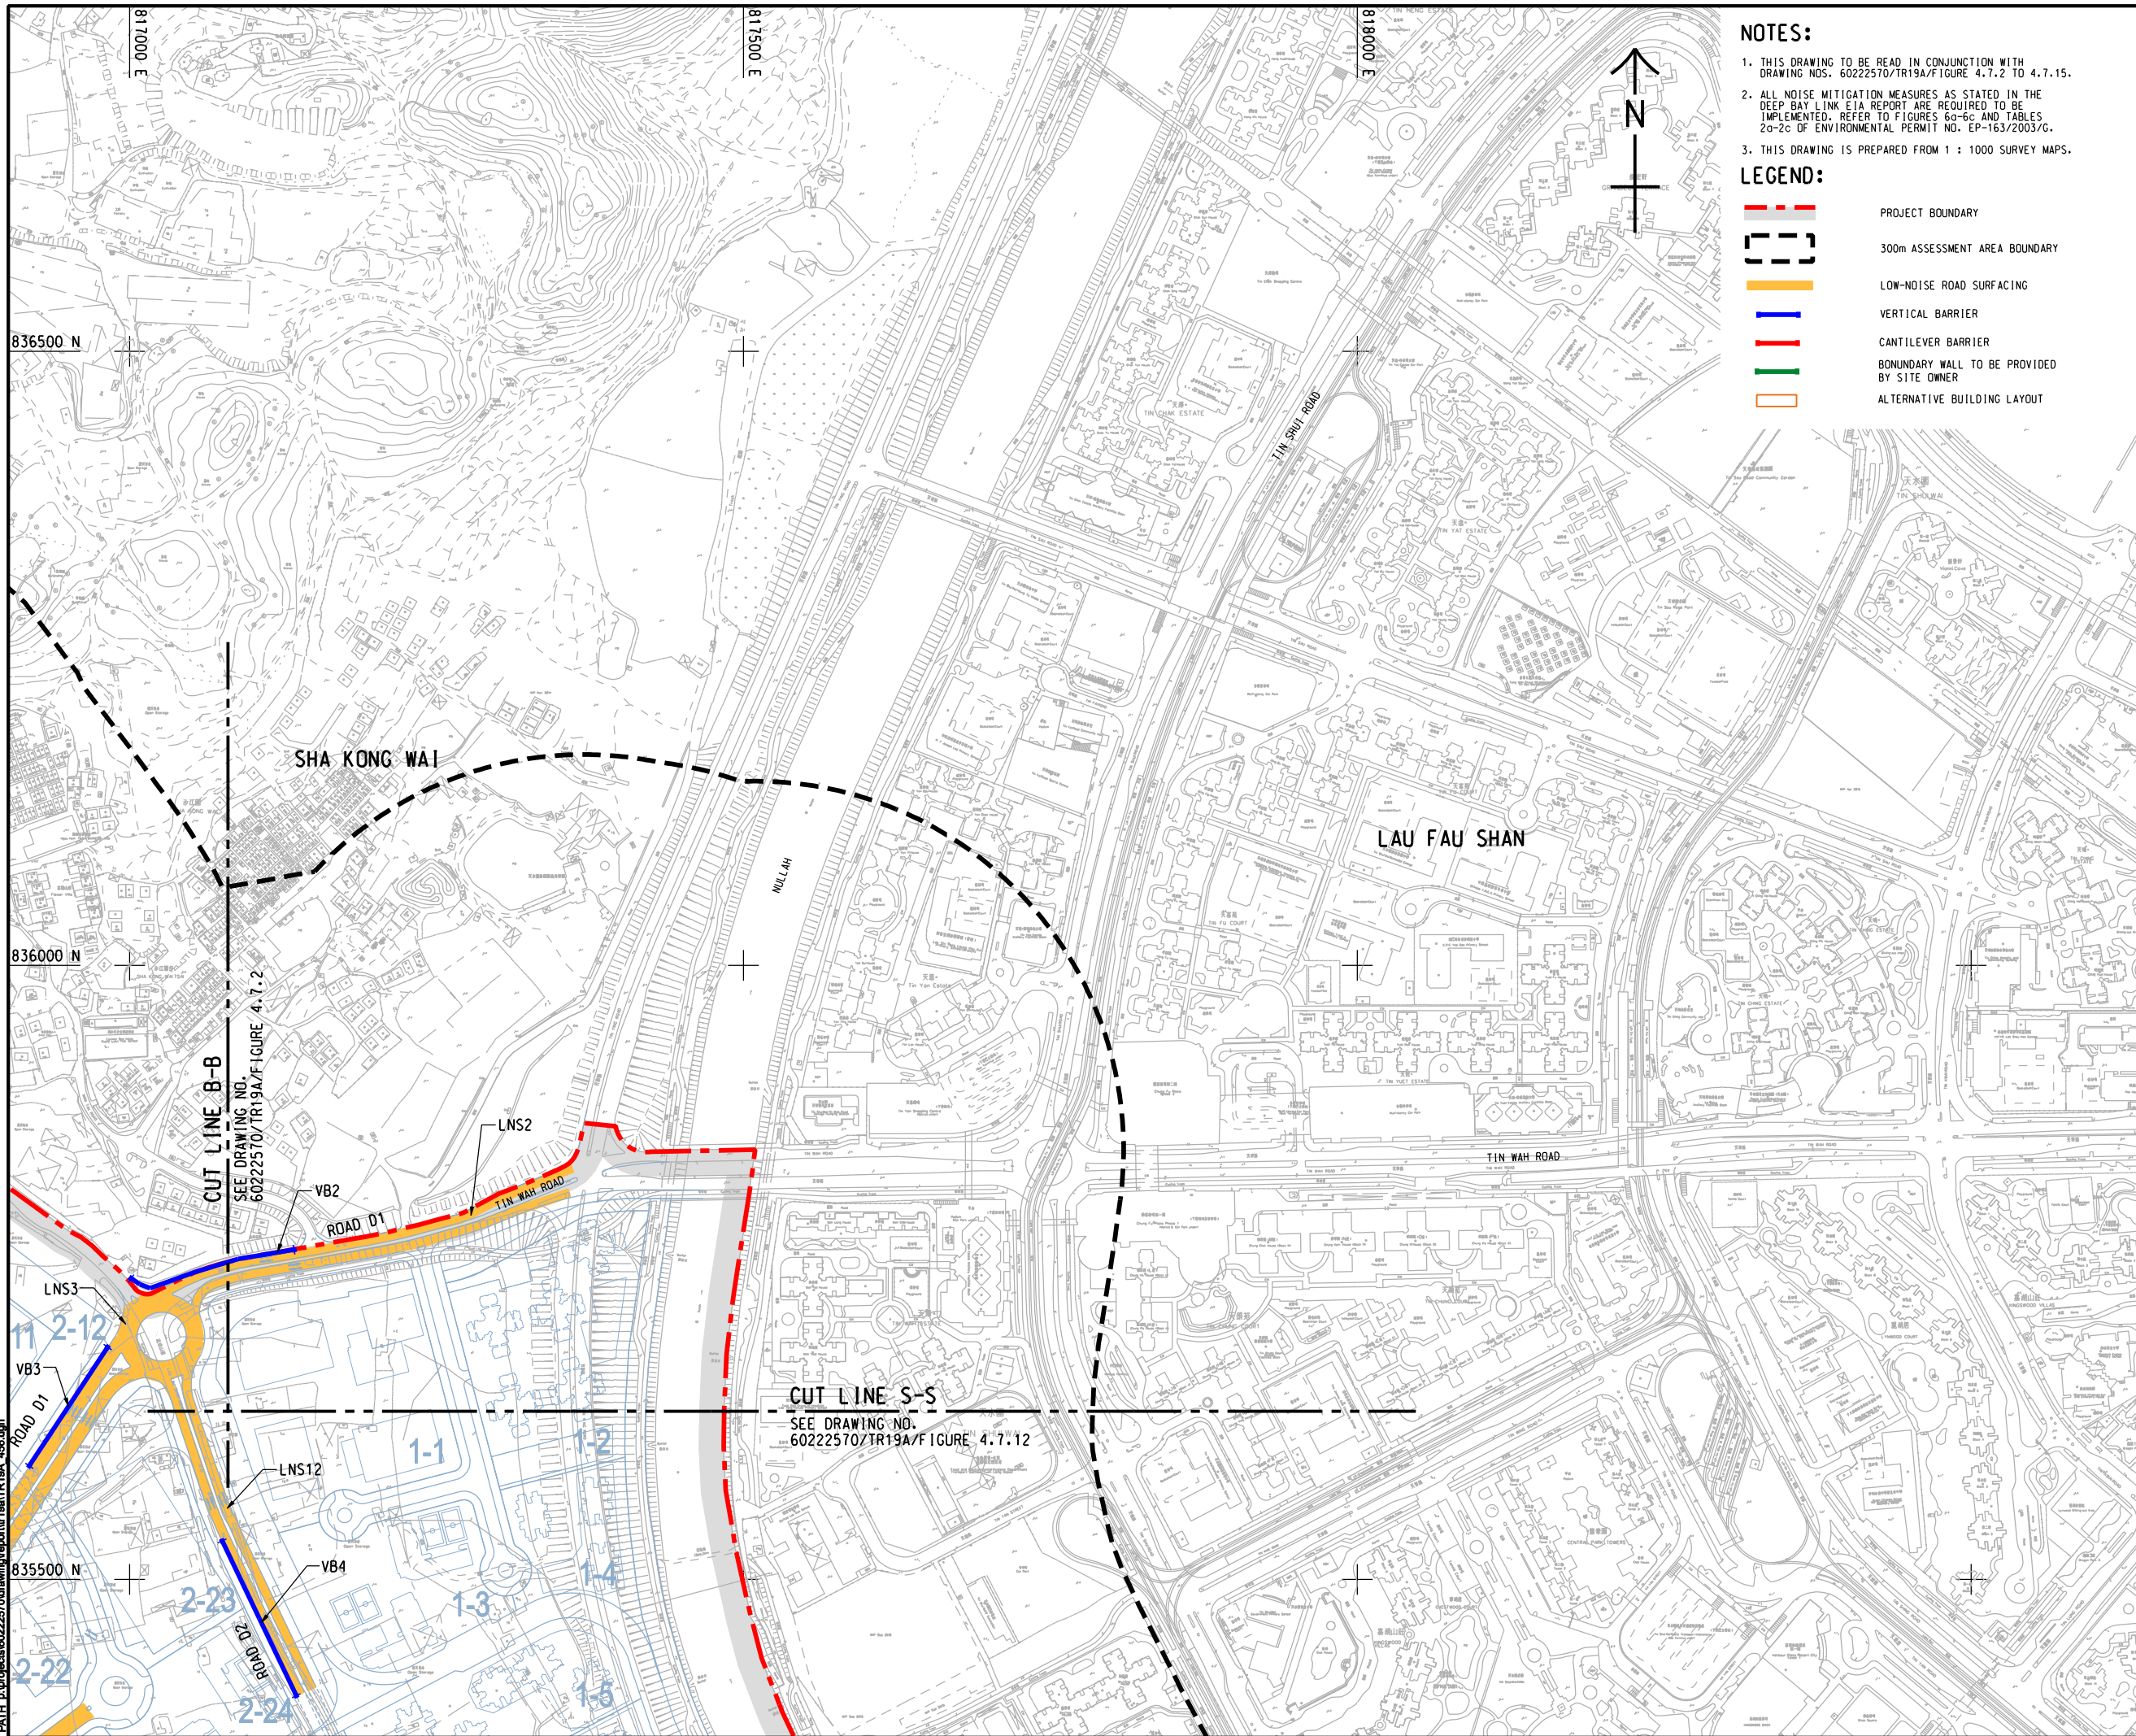

NOTES:

1. THIS DRAWING TO BE READ IN CONJUNCTION WITH DRAWING NOS. 60222570/TR19A/FIGURE 4.7.2 TO 4.7.15.
2. ALL NOISE MITIGATION MEASURES AS STATED IN THE DEEP BAY LINK EIA REPORT ARE REQUIRED TO BE IMPLEMENTED. REFER TO FIGURES 6a-6c AND TABLES 2a-2c OF ENVIRONMENTAL PERMIT NO. EP-163/2003/G.
3. THIS DRAWING IS PREPARED FROM 1 : 1000 SURVEY MAPS.

LEGEND:

- PROJECT BOUNDARY
- 300m ASSESSMENT AREA BOUNDARY
- LOW-NOISE ROAD SURFACING
- VERTICAL BARRIER
- CANTILEVER BARRIER
- BOUNDARY WALL TO BE PROVIDED BY SITE OWNER
- ALTERNATIVE BUILDING LAYOUT



PROJECT
HUNG SHUI KIU NEW DEVELOPMENT AREA PLANNING AND ENGINEERING STUDY - INVESTIGATION

CLIENT

 土木工程拓展署 規劃署
 Civil Engineering and Development Department Planning Department

CONSULTANT
 工程顧問公司
 AECOM Asia Company Ltd.
 www.aecom.com


SUB-CONSULTANTS
 分判工程顧問公司

ISSUE/REVISION
 修訂

IR	DATE	DESCRIPTION	CHK

STATUS
 階段

SCALE
 比例
 A3 1 : 5000
KEY PLAN A3 1 : 300000

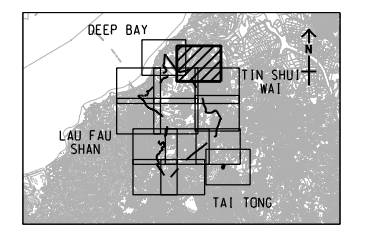

PROJECT NO.
 項目編號
 60222570

AGREEMENT NO.
 協議編號
 CE2/2011 (CE)


SHEET TITLE
 圖紙名稱
 LOCATIONS OF PROPOSED ROAD TRAFFIC NOISE MITIGATION MEASURES

SHEET NUMBER
 圖紙編號
 60222570/TR19A/FIGURE 4.7.7

SHEET 6 OF 14

This drawing has been prepared for the use of AECOM's client. It may not be used, modified, reproduced or relied upon by third parties, except as required by law. AECOM accepts no responsibility, and denies any liability whatsoever, for any party that uses or relies on this drawing without AECOM's express written consent. Do not scale this document. All measurements must be obtained from the related dimensions.

ISO A1 594mm x 841mm
Approved:
Checked:
Designer:
Project Management Initials:
Pld File by: zhaohf
PATH: E:\projects\60222570\drawing\center\0a1\TR19A_457.dgn

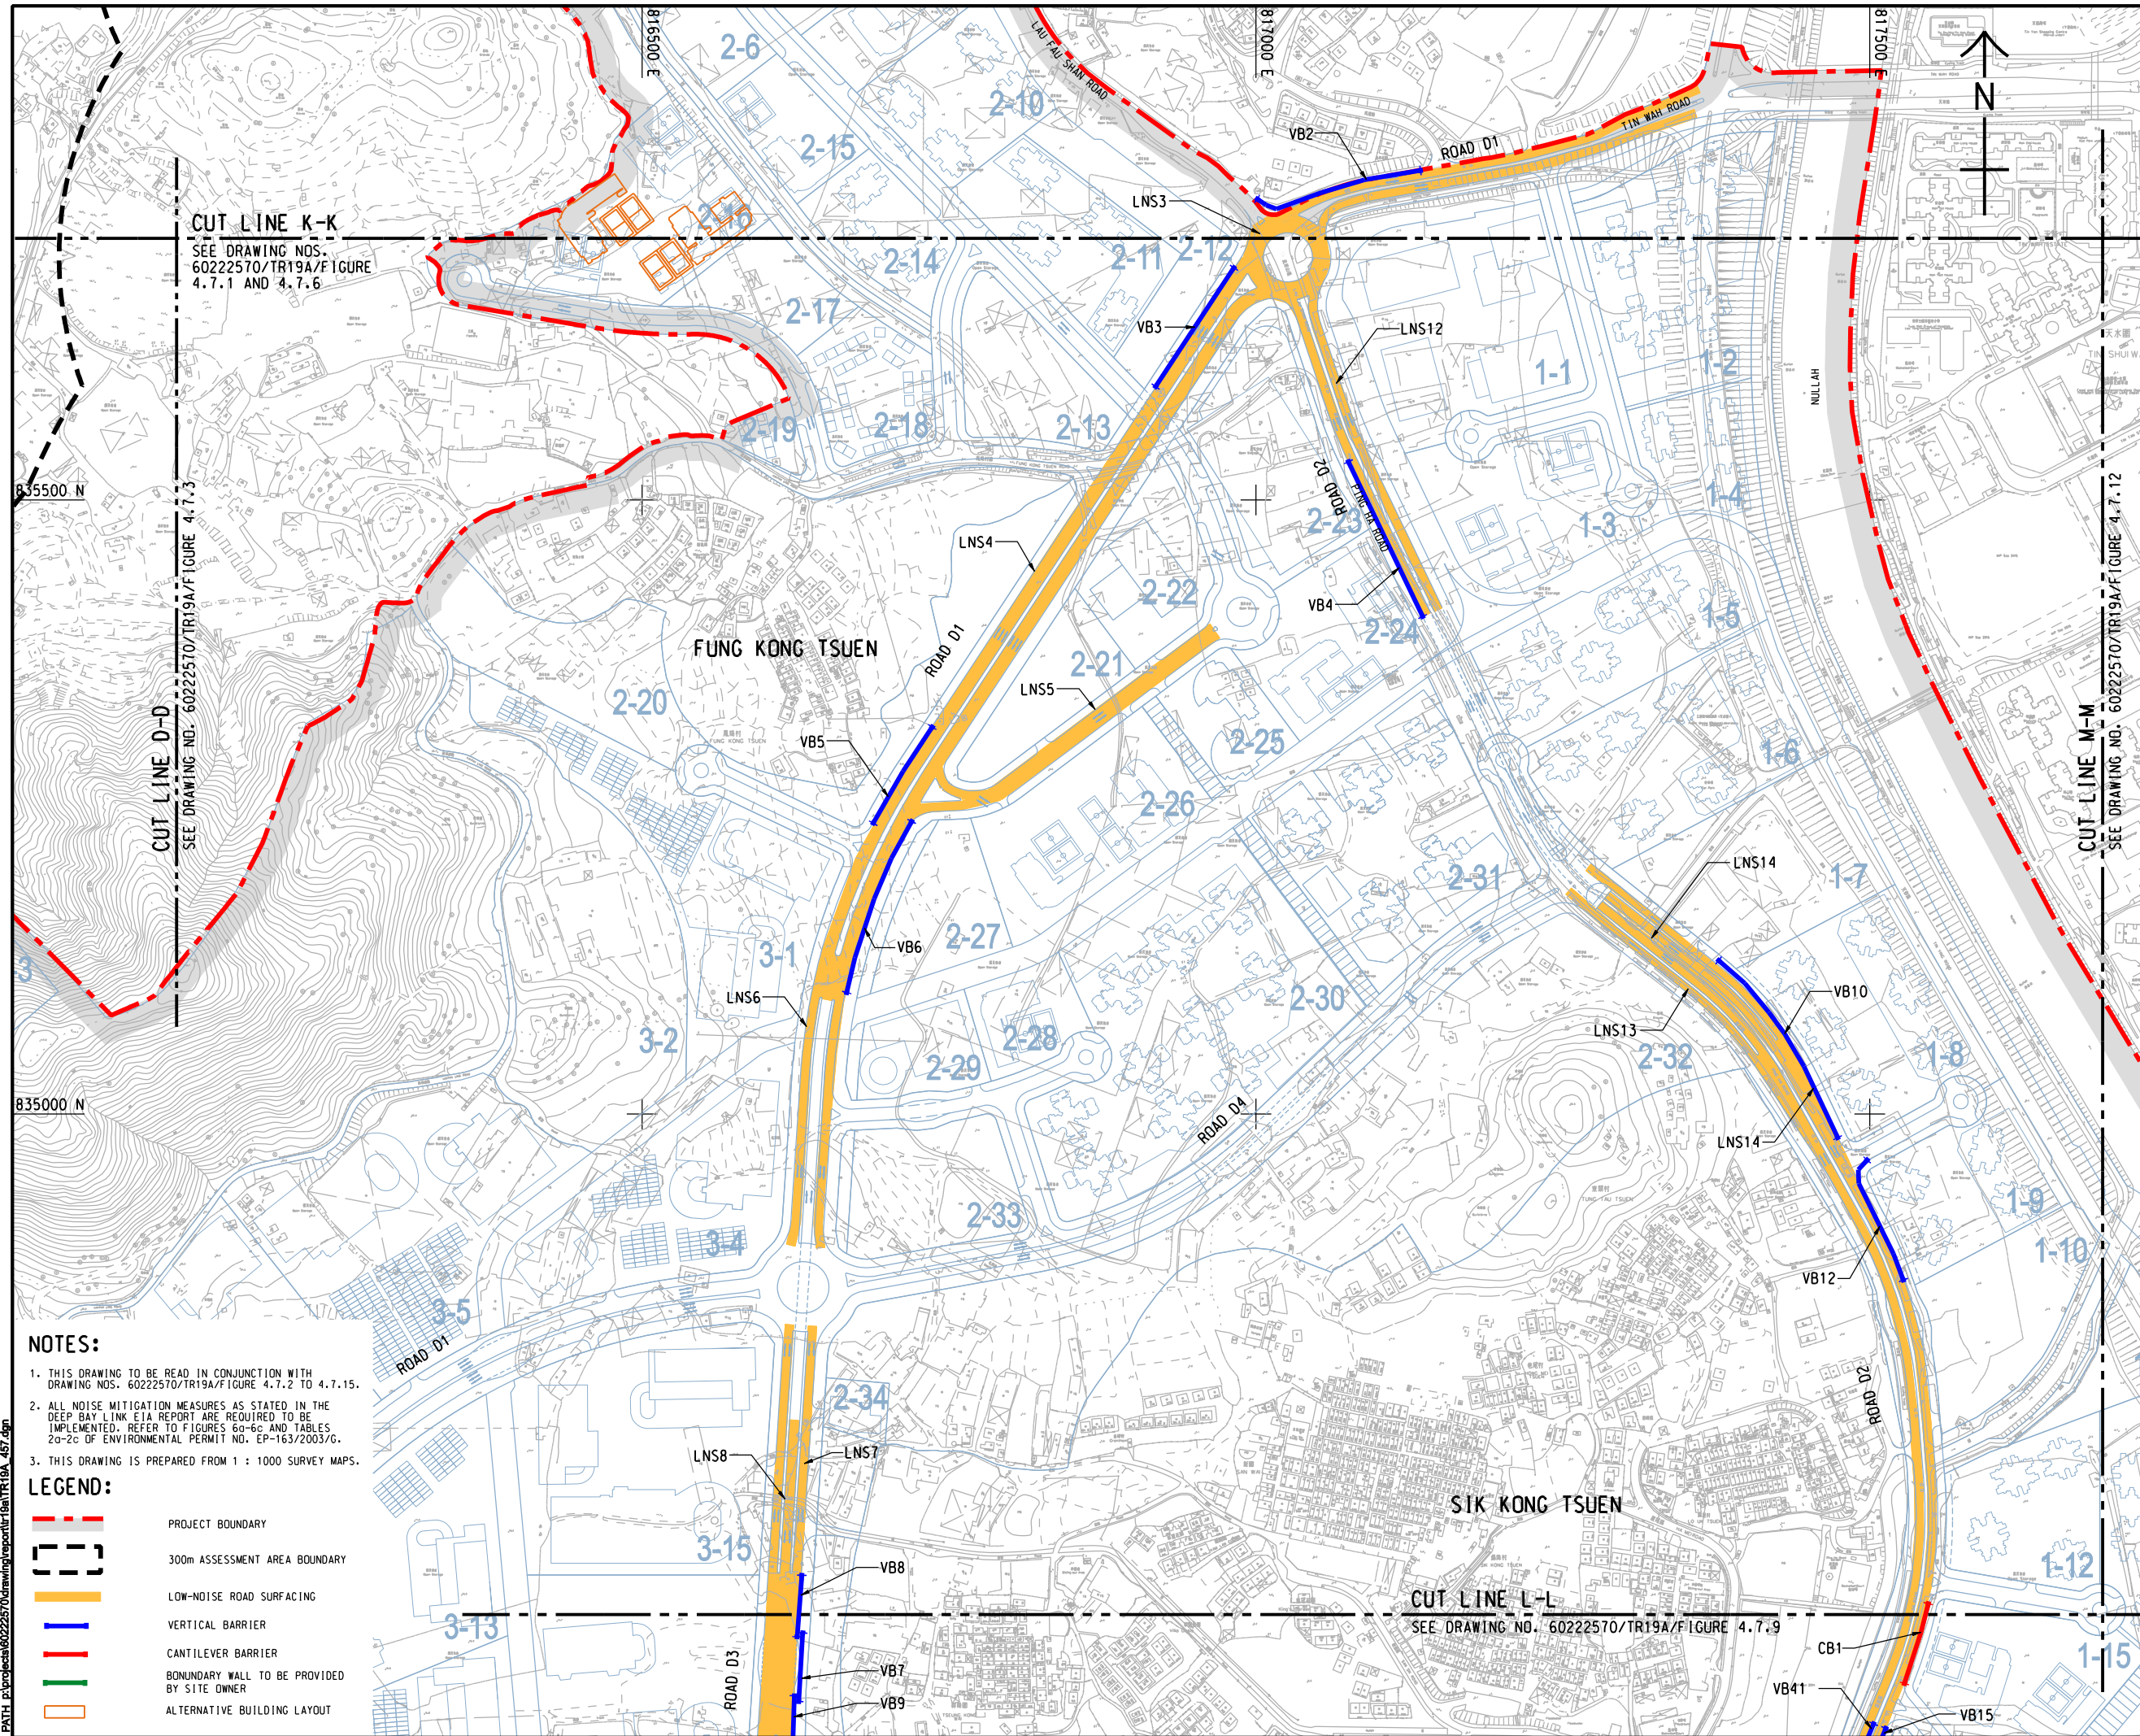

PROJECT
項目
HUNG SHUI KIU NEW DEVELOPMENT AREA PLANNING AND ENGINEERING STUDY - INVESTIGATION

CLIENT
委託
CEDD
土木工程拓展署
Civil Engineering and Development Department
規劃署
Planning Department

CONSULTANT
工程顧問公司
AECOM Asia Company Ltd.
www.aecom.com


SUB-CONSULTANTS
分判工程顧問公司

ISSUE/REVISION
訂正

IR	DATE	DESCRIPTION	CHK

STATUS
圖況

SCALE
比例
A3 1 : 5000
KEY PLAN
索引圖

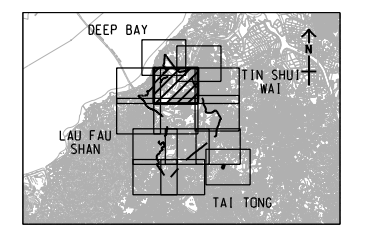

PROJECT NO.
項目編號
60222570
AGREEMENT NO.
協議編號
CE2/2011 (CE)

SHEET TITLE
圖紙名稱
LOCATIONS OF PROPOSED ROAD TRAFFIC NOISE MITIGATION MEASURES
SHEET 7 OF 14
SHEET NUMBER
圖紙編號
60222570/TR19A/FIGURE 4.7.8

- NOTES:**
1. THIS DRAWING TO BE READ IN CONJUNCTION WITH DRAWING NOS. 60222570/TR19A/FIGURE 4.7.2 TO 4.7.15.
 2. ALL NOISE MITIGATION MEASURES AS STATED IN THE DEEP BAY LINK EIA REPORT ARE REQUIRED TO BE IMPLEMENTED. REFER TO FIGURES 60-6c AND TABLES 2a-2c OF ENVIRONMENTAL PERMIT NO. EP-163/2003/G.
 3. THIS DRAWING IS PREPARED FROM 1 : 1000 SURVEY MAPS.

- LEGEND:**
- PROJECT BOUNDARY
 - 300m ASSESSMENT AREA BOUNDARY
 - LOW-NOISE ROAD SURFACING
 - VERTICAL BARRIER
 - CANTILEVER BARRIER
 - BOUNDARY WALL TO BE PROVIDED BY SITE OWNER
 - ALTERNATIVE BUILDING LAYOUT








This drawing has been prepared for the use of AECOM's client. It may not be used, modified, reproduced or relied upon by third parties, except as required by law. AECOM accepts no responsibility, and denies any liability whatsoever, for any party that uses or relies on this drawing without AECOM's express written consent. Do not scale this document. All measurements must be obtained from the related dimensions.


ISO A1 594mm x 841mm
Approved:
Checked:
Designer:
Project Management Initials:
Pld File by: zhaohf
PATH: E:\projects\60222570\drawing\center\0a\TR19A_458.dgn

NOTES:

1. THIS DRAWING TO BE READ IN CONJUNCTION WITH DRAWING NOS. 60222570/TR19A/FIGURE 4.7.2 TO 4.7.15.
2. ALL NOISE MITIGATION MEASURES AS STATED IN THE DEEP BAY LINK EIA REPORT ARE REQUIRED TO BE IMPLEMENTED. REFER TO FIGURES 6a-6c AND TABLES 2a-2c OF ENVIRONMENTAL PERMIT NO. EP-163/2003/G.
3. THIS DRAWING IS PREPARED FROM 1 : 1000 SURVEY MAPS.

LEGEND:

-  PROJECT BOUNDARY
-  300m ASSESSMENT AREA BOUNDARY
-  LOW-NOISE ROAD SURFACING
-  VERTICAL BARRIER
-  CANTILEVER BARRIER
-  BOUNDARY WALL TO BE PROVIDED BY SITE OWNER
-  ALTERNATIVE BUILDING LAYOUT

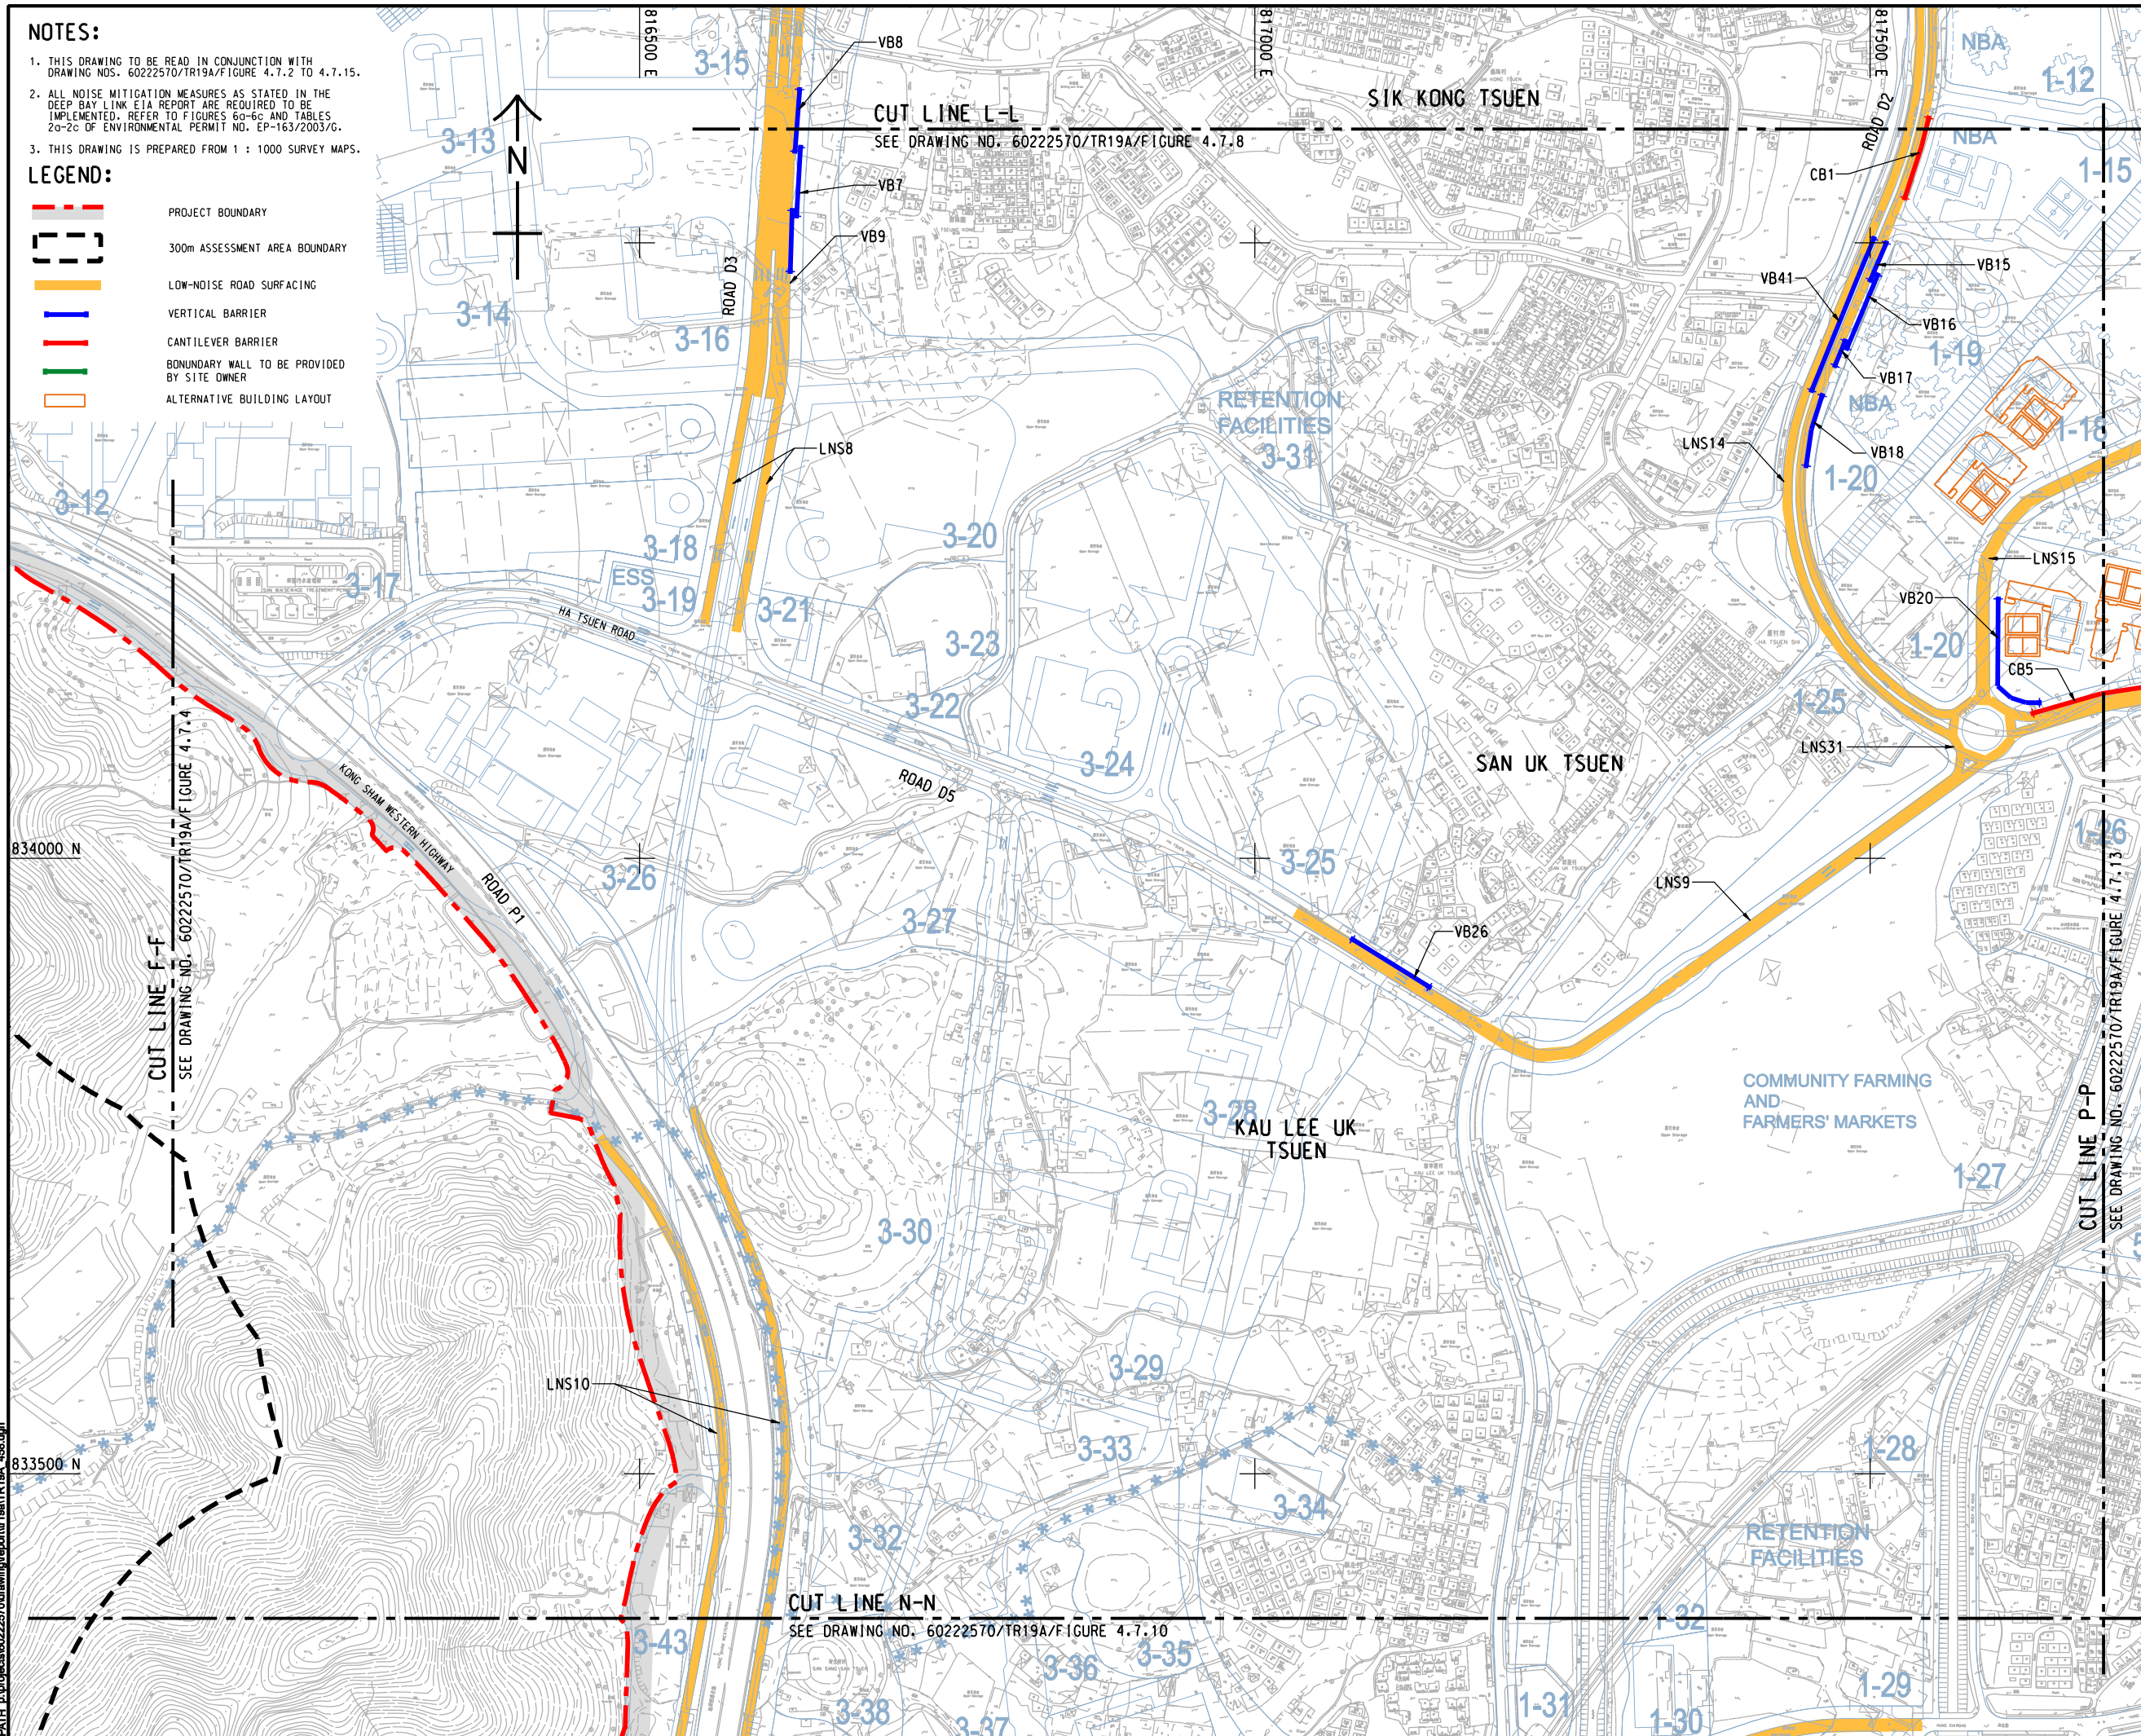

PROJECT
HUNG SHUI KIU NEW DEVELOPMENT AREA PLANNING AND ENGINEERING STUDY - INVESTIGATION

CLIENT
CEDD
Civil Engineering and Development Department
規劃署
Planning Department

CONSULTANT
AECOM Asia Company Ltd.
www.aecom.com

SUB-CONSULTANTS
分判工程顧問公司

ISSUE/REVISION


IR	DATE	DESCRIPTION	CHK

STATUS

SCALE **DIMENSION UNIT**

A3 1 : 5000 METRES

KEY PLAN A3 1 : 300000

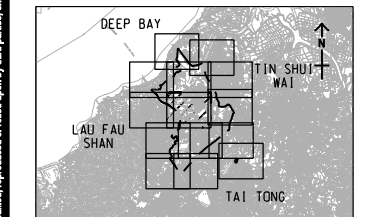

PROJECT NO. **AGREEMENT NO.**
60222570 CE2/2011 (CE)

SHEET TITLE

LOCATIONS OF PROPOSED ROAD TRAFFIC NOISE MITIGATION MEASURES


SHEET 8 OF 14

SHEET NUMBER

60222570/TR19A/FIGURE 4.7.9

This drawing has been prepared for the use of AECOM's client. It may not be used, modified, reproduced or relied upon by third parties, except as agreed by AECOM or as required by law. AECOM accepts no responsibility, and denies any liability whatsoever, for any party that uses or relies on this drawing without AECOM's express written consent. Do not scale this document. All measurements must be obtained from the stated dimensions.

ISO A1 594mm x 841mm
 Approved:
 Checked:
 Designer:
 Project Management Initials:
 Pld File by: YANGYU
 PATH: E:\projects\60222570\DRAWING\REPORT\TR19A\TR19A_459.dgn

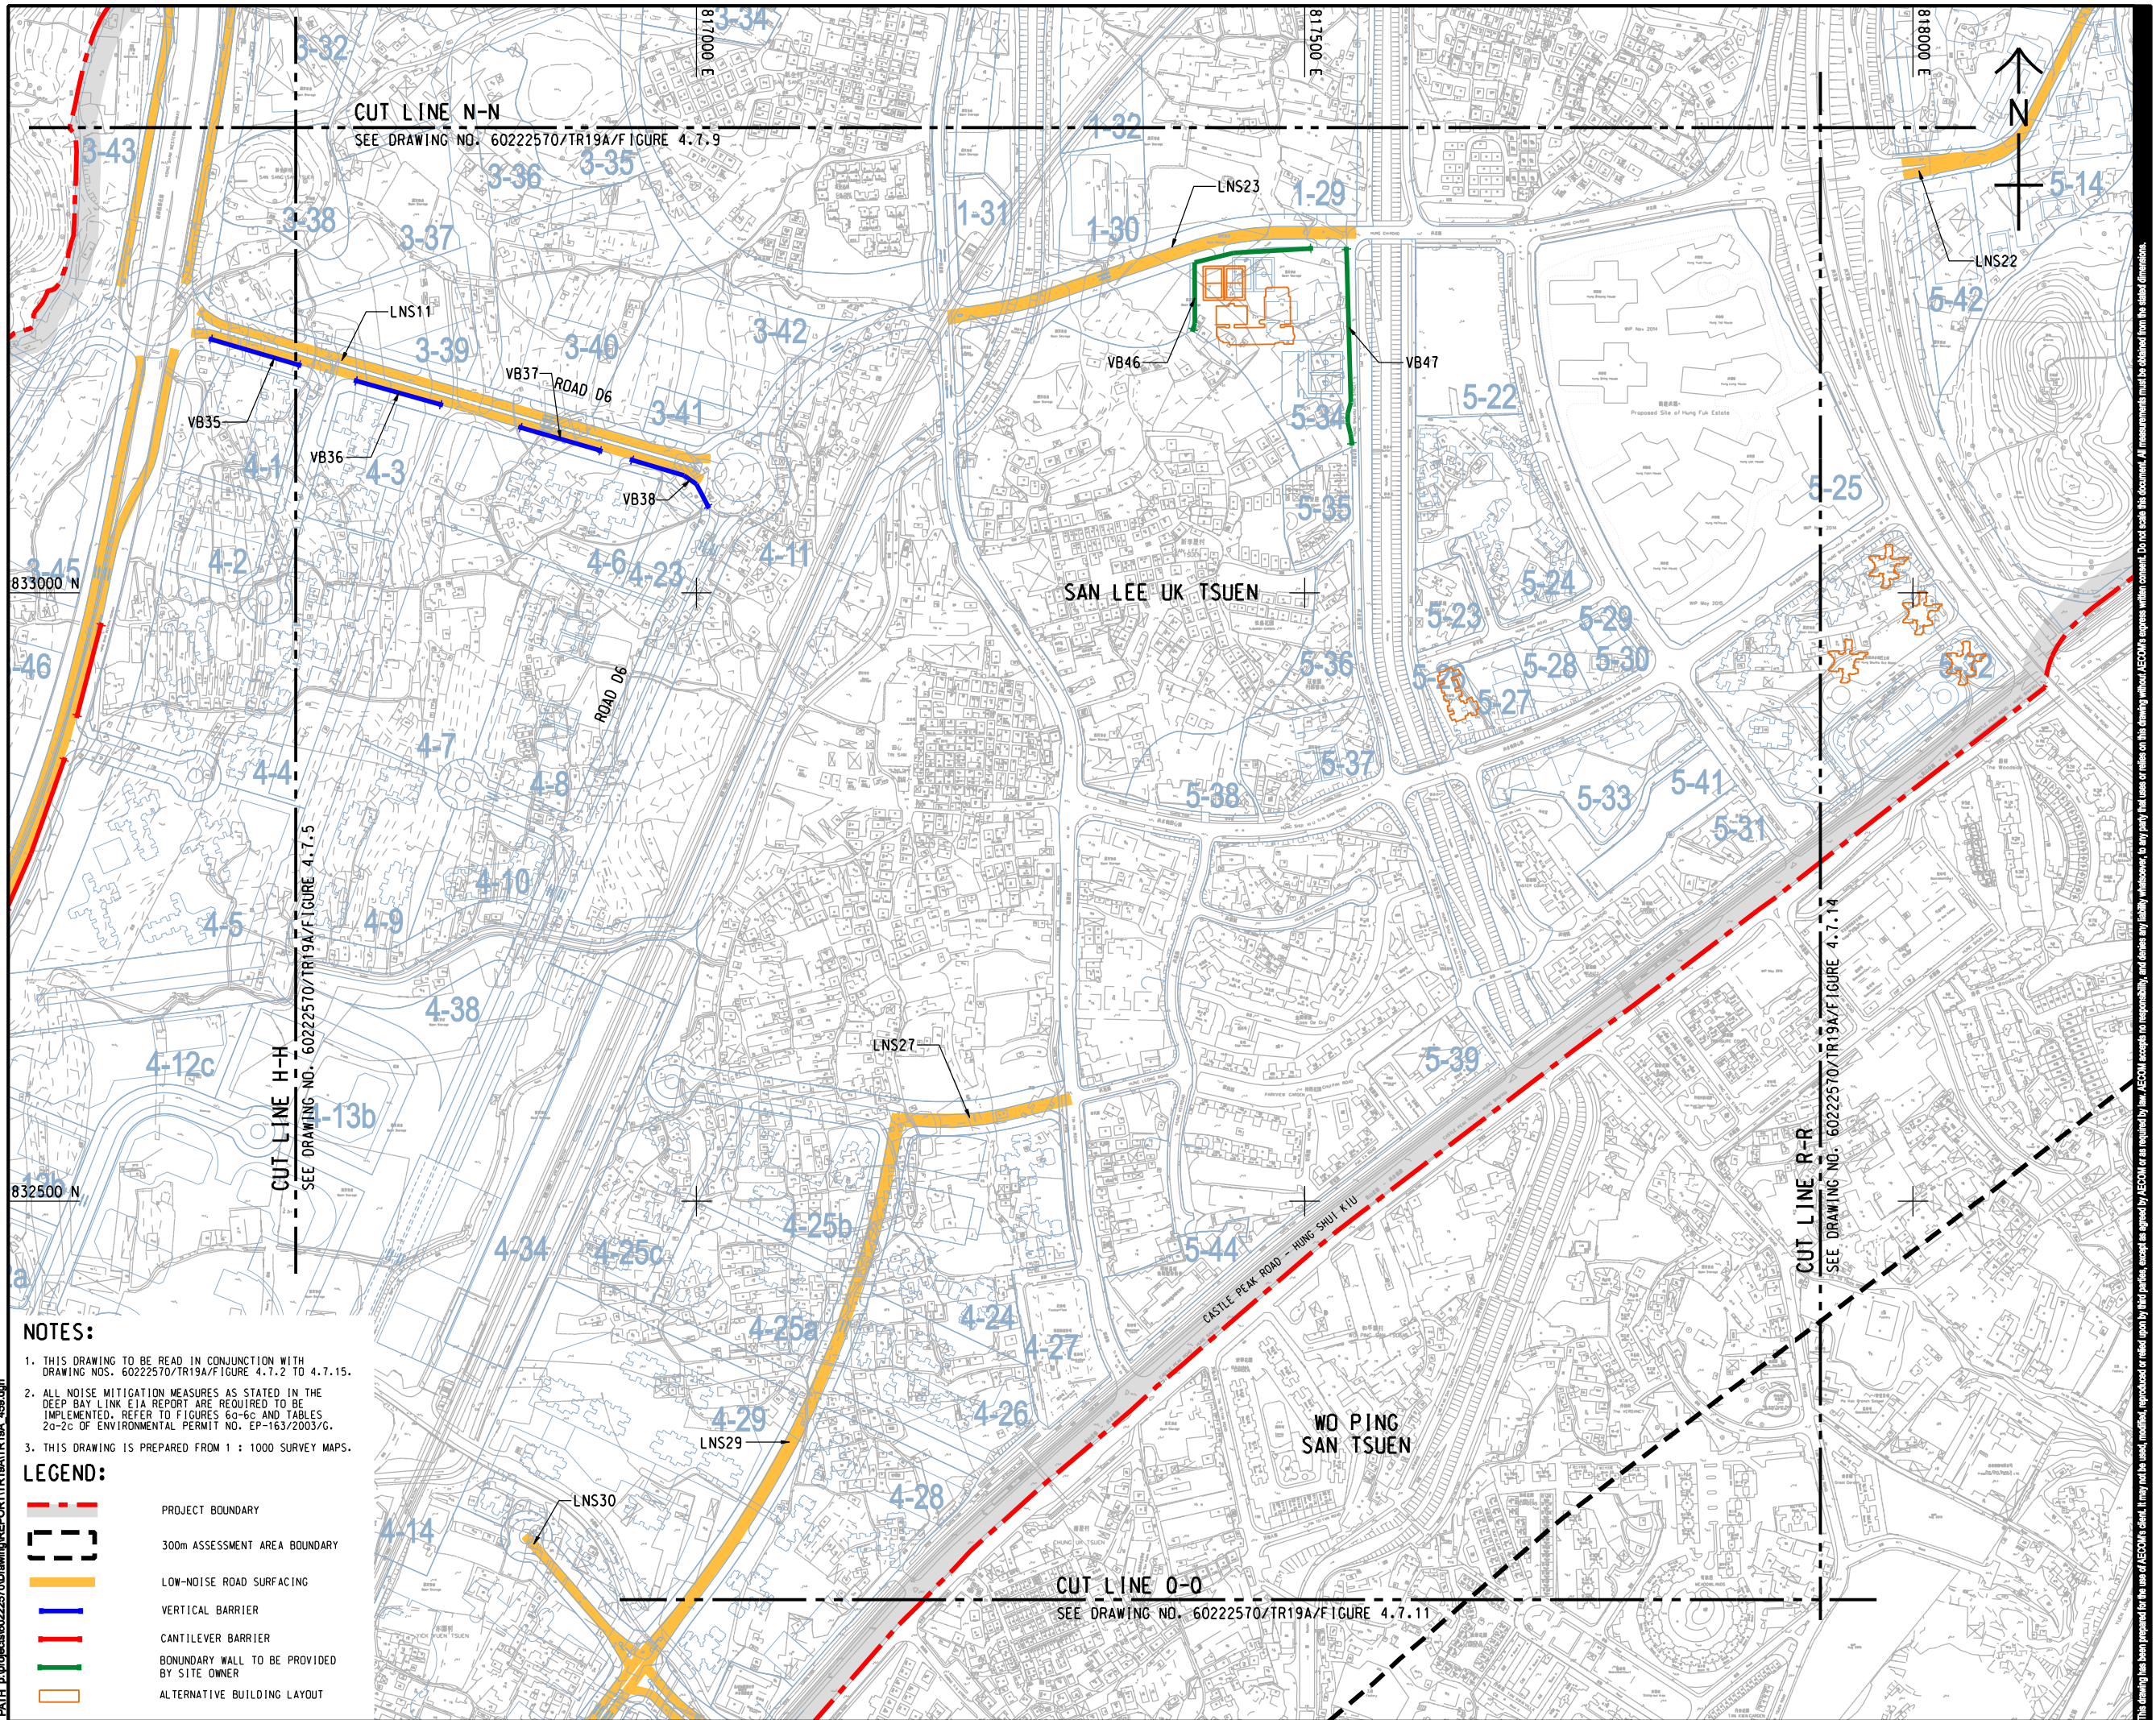

AECOM

PROJECT
 HUNG SHUI KIU NEW DEVELOPMENT AREA PLANNING AND ENGINEERING STUDY - INVESTIGATION

CLIENT
 CEDD
 土木工程拓展署
 Civil Engineering and Development Department

CONSULTANT
 工程顧問公司
 AECOM Asia Company Ltd.
 www.aecom.com

SUB-CONSULTANTS
 分判工程顧問公司


ISSUE/REVISION

NO.	DATE	DESCRIPTION	CHK.

STATUS
 現狀

SCALE
 比例尺
 A3 1 : 5000
 A3 1 : 30000

DIMENSION UNIT
 尺寸單位
 METRES

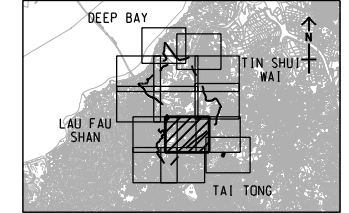

- NOTES:**
- THIS DRAWING TO BE READ IN CONJUNCTION WITH DRAWING NOS. 60222570/TR19A/FIGURE 4.7.2 TO 4.7.15.
 - ALL NOISE MITIGATION MEASURES AS STATED IN THE DEEP BAY LINK EIA REPORT ARE REQUIRED TO BE IMPLEMENTED. REFER TO FIGURES 60-6c AND TABLES 20-2c OF ENVIRONMENTAL PERMIT NO. EP-163/2003/G.
 - THIS DRAWING IS PREPARED FROM 1 : 1000 SURVEY MAPS.

- LEGEND:**
- PROJECT BOUNDARY
 - 300m ASSESSMENT AREA BOUNDARY
 - LOW-NOISE ROAD SURFACING
 - VERTICAL BARRIER
 - CANTILEVER BARRIER
 - BOUNDARY WALL TO BE PROVIDED BY SITE OWNER
 - ALTERNATIVE BUILDING LAYOUT

PROJECT NO.
 項目編號
 60222570


AGREEMENT NO.
 協議編號
 CE2/2011 (CE)

SHEET TITLE
 圖則名稱
 LOCATIONS OF PROPOSED ROAD TRAFFIC NOISE MITIGATION MEASURES

SHEET NUMBER
 圖則編號
 SHEET 9 OF 14
 60222570/TR19A/FIGURE 4.7.10

This drawing has been prepared for the use of AECOM's client. It may not be used, modified, reproduced or relied upon by third parties, except as approved by AECOM or as required by law. AECOM accepts no responsibility, and does not warrant, for any party that uses or relies on this drawing without AECOM's express written consent. Do not scale this document. All measurements must be obtained from the related dimensions.

ISO A1 594mm x 841mm
Approved:
Checked:
Designer:
Project Management Initials:
Pld File by: zhaohit
PATH: E:\projects\60222570\drawing\paper\0a\TR19A_460.dgn

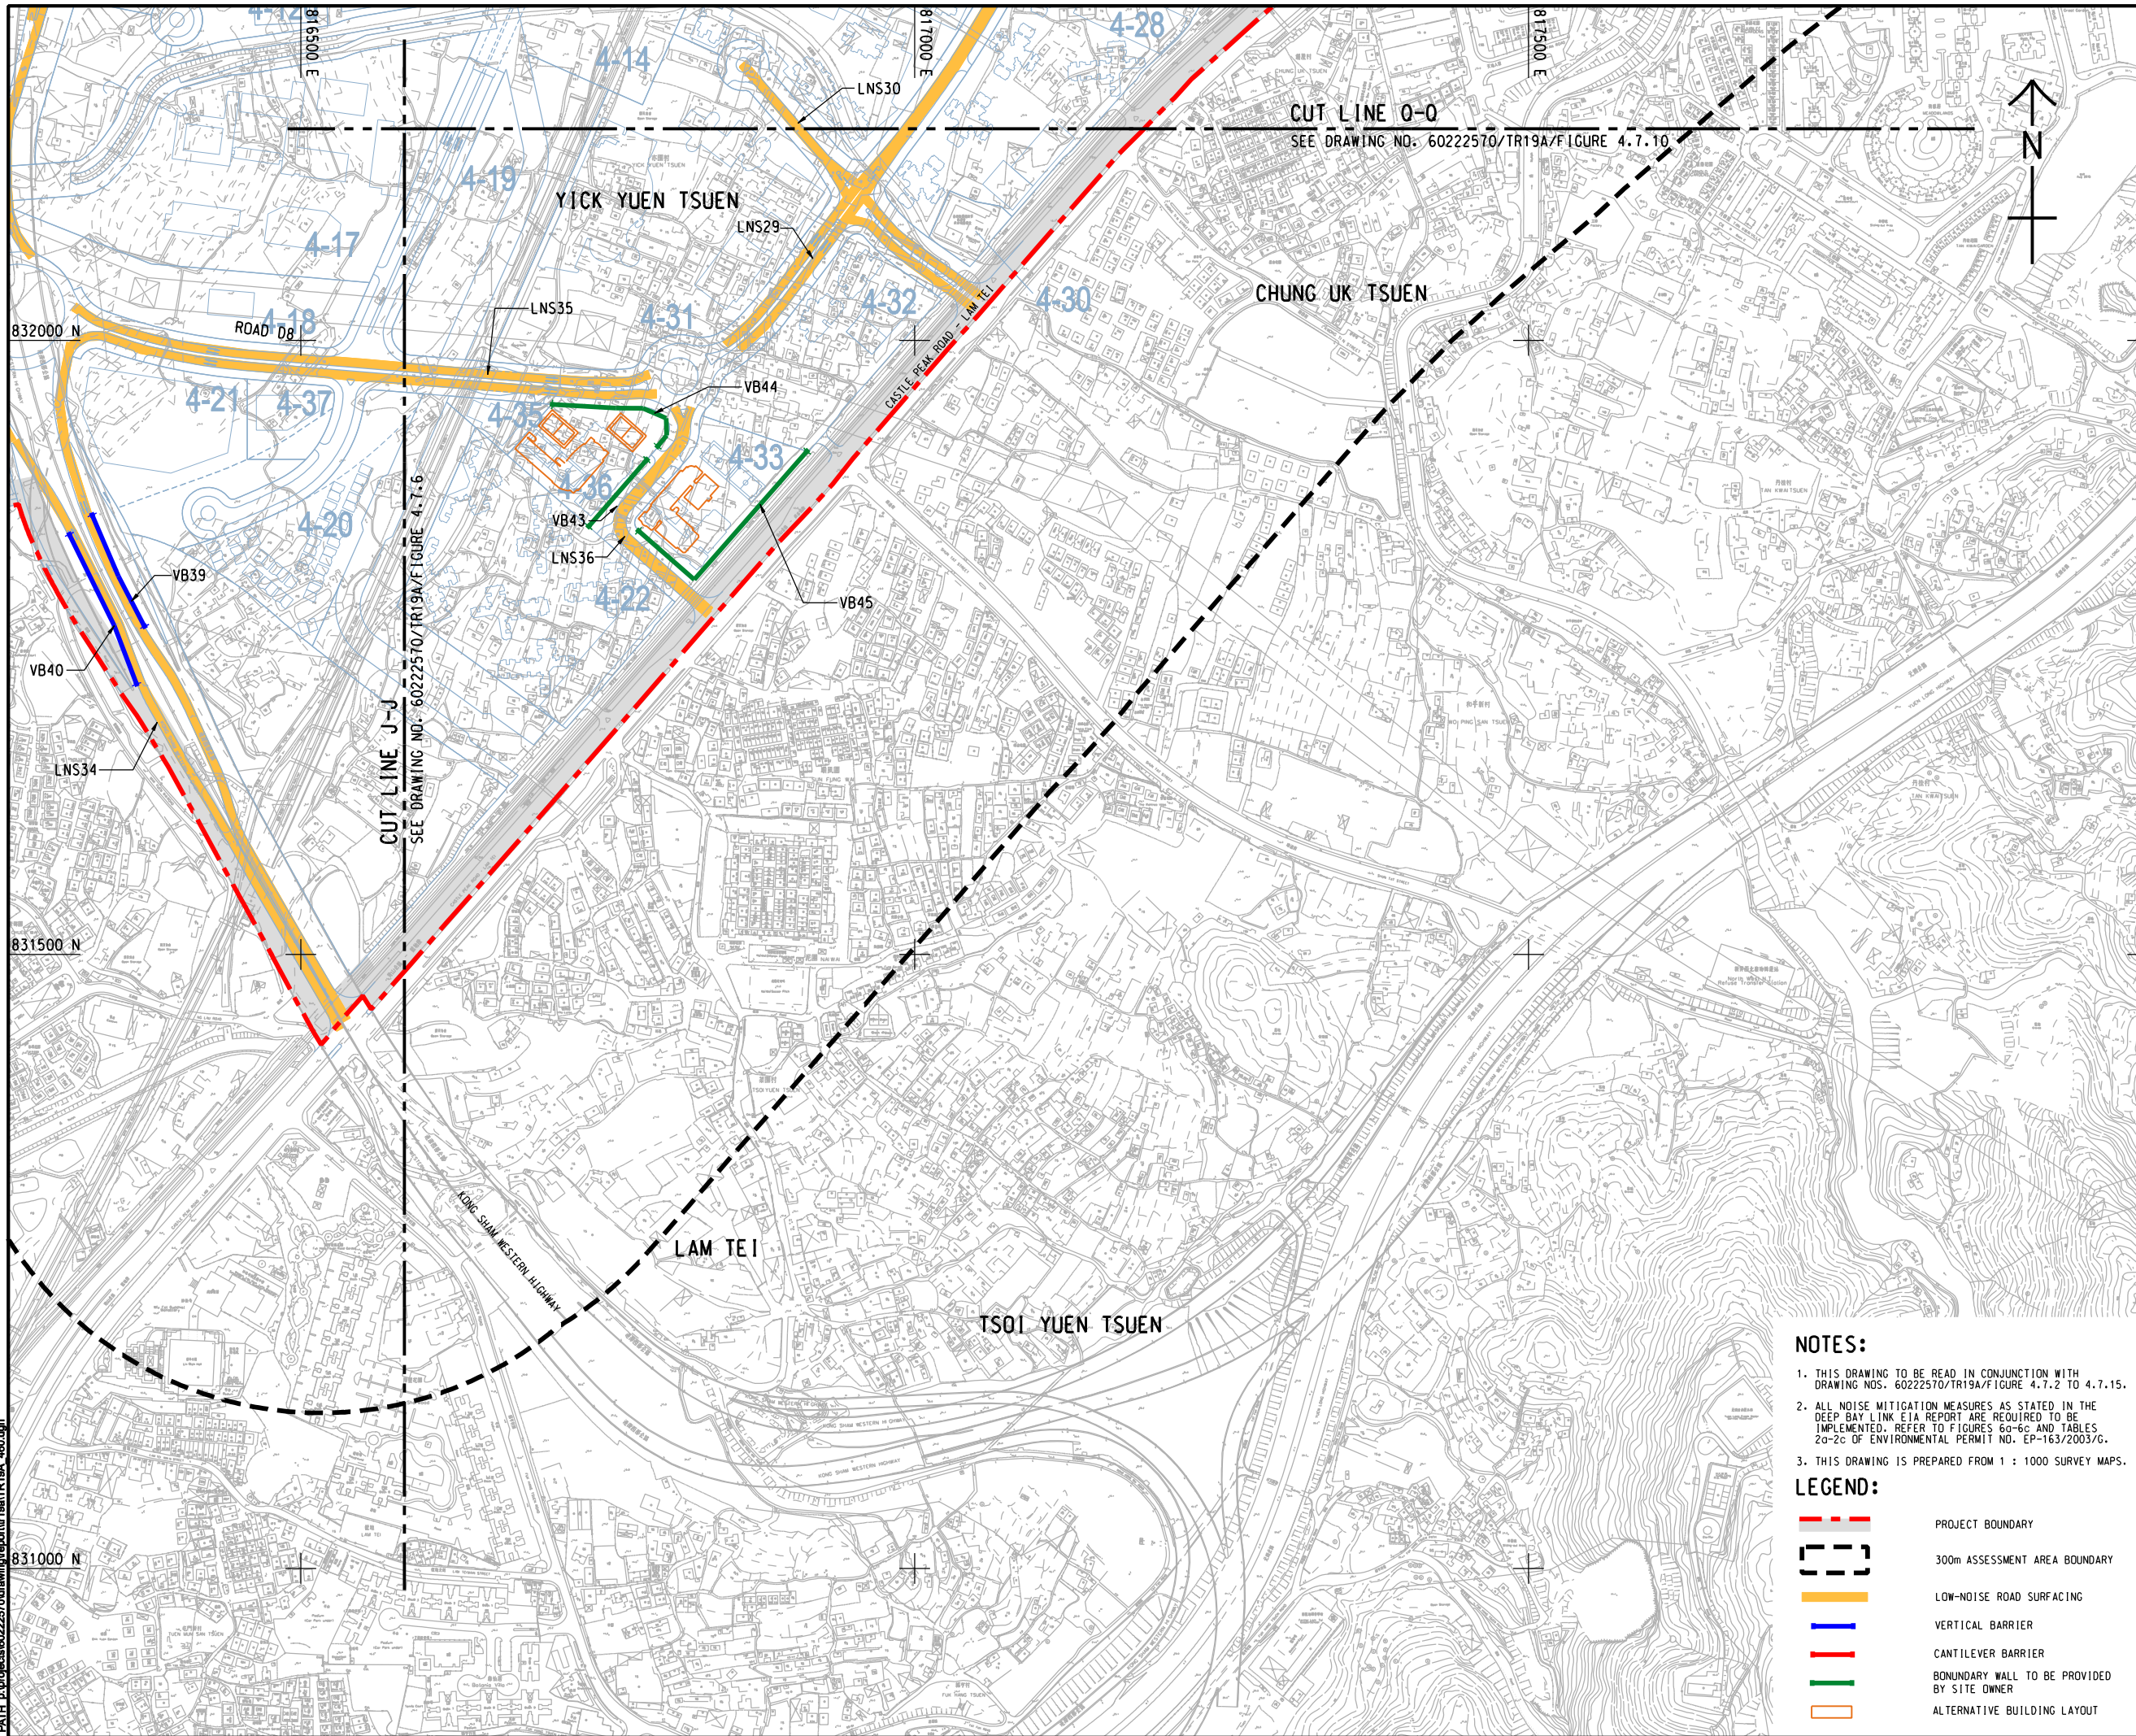


ISSUE/REVISION

IR	DATE	DESCRIPTION	CHK

STATUS

SCALE **DIMENSION UNIT**

A3 1 : 5000 METRES
KEY PLAN A3 1 : 300000

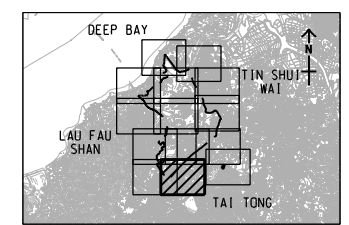

- NOTES:**
- THIS DRAWING TO BE READ IN CONJUNCTION WITH DRAWING NOS. 60222570/TR19A/FIGURE 4.7.2 TO 4.7.15.
 - ALL NOISE MITIGATION MEASURES AS STATED IN THE DEEP BAY LINK EIA REPORT ARE REQUIRED TO BE IMPLEMENTED. REFER TO FIGURES 6a-6c AND TABLES 2a-2c OF ENVIRONMENTAL PERMIT NO. EP-163/2003/G.
 - THIS DRAWING IS PREPARED FROM 1 : 1000 SURVEY MAPS.

- LEGEND:**
- PROJECT BOUNDARY
 - 300m ASSESSMENT AREA BOUNDARY
 - LOW-NOISE ROAD SURFACING
 - VERTICAL BARRIER
 - CANTILEVER BARRIER
 - BOUNDARY WALL TO BE PROVIDED BY SITE OWNER
 - ALTERNATIVE BUILDING LAYOUT


PROJECT NO. **AGREEMENT NO.**
60222570 CE2/2011 (CE)

SHEET TITLE
LOCATIONS OF PROPOSED ROAD TRAFFIC NOISE MITIGATION MEASURES
SHEET 10 OF 14

SHEET NUMBER
60222570/TR19A/FIGURE 4.7.11

This drawing has been prepared for the use of AECOM's client. It may not be used, modified, reproduced or relied upon by third parties, except as approved by AECOM or as required by law. AECOM accepts no responsibility, except as required by law, AECOM accepts no responsibility, and denies any liability whatsoever, to any party, for uses or reliance on this drawing without AECOM's express written consent. Do not scale this document. All measurements must be obtained from the stated dimensions.

Pld File by: zhaohc
 PATH: E:\projects\60222570\drawing\center\6a\TR19A_461.dgn
 Project Management Initials: Designer: Checked: Approved: ISO A1 594mm x 841mm

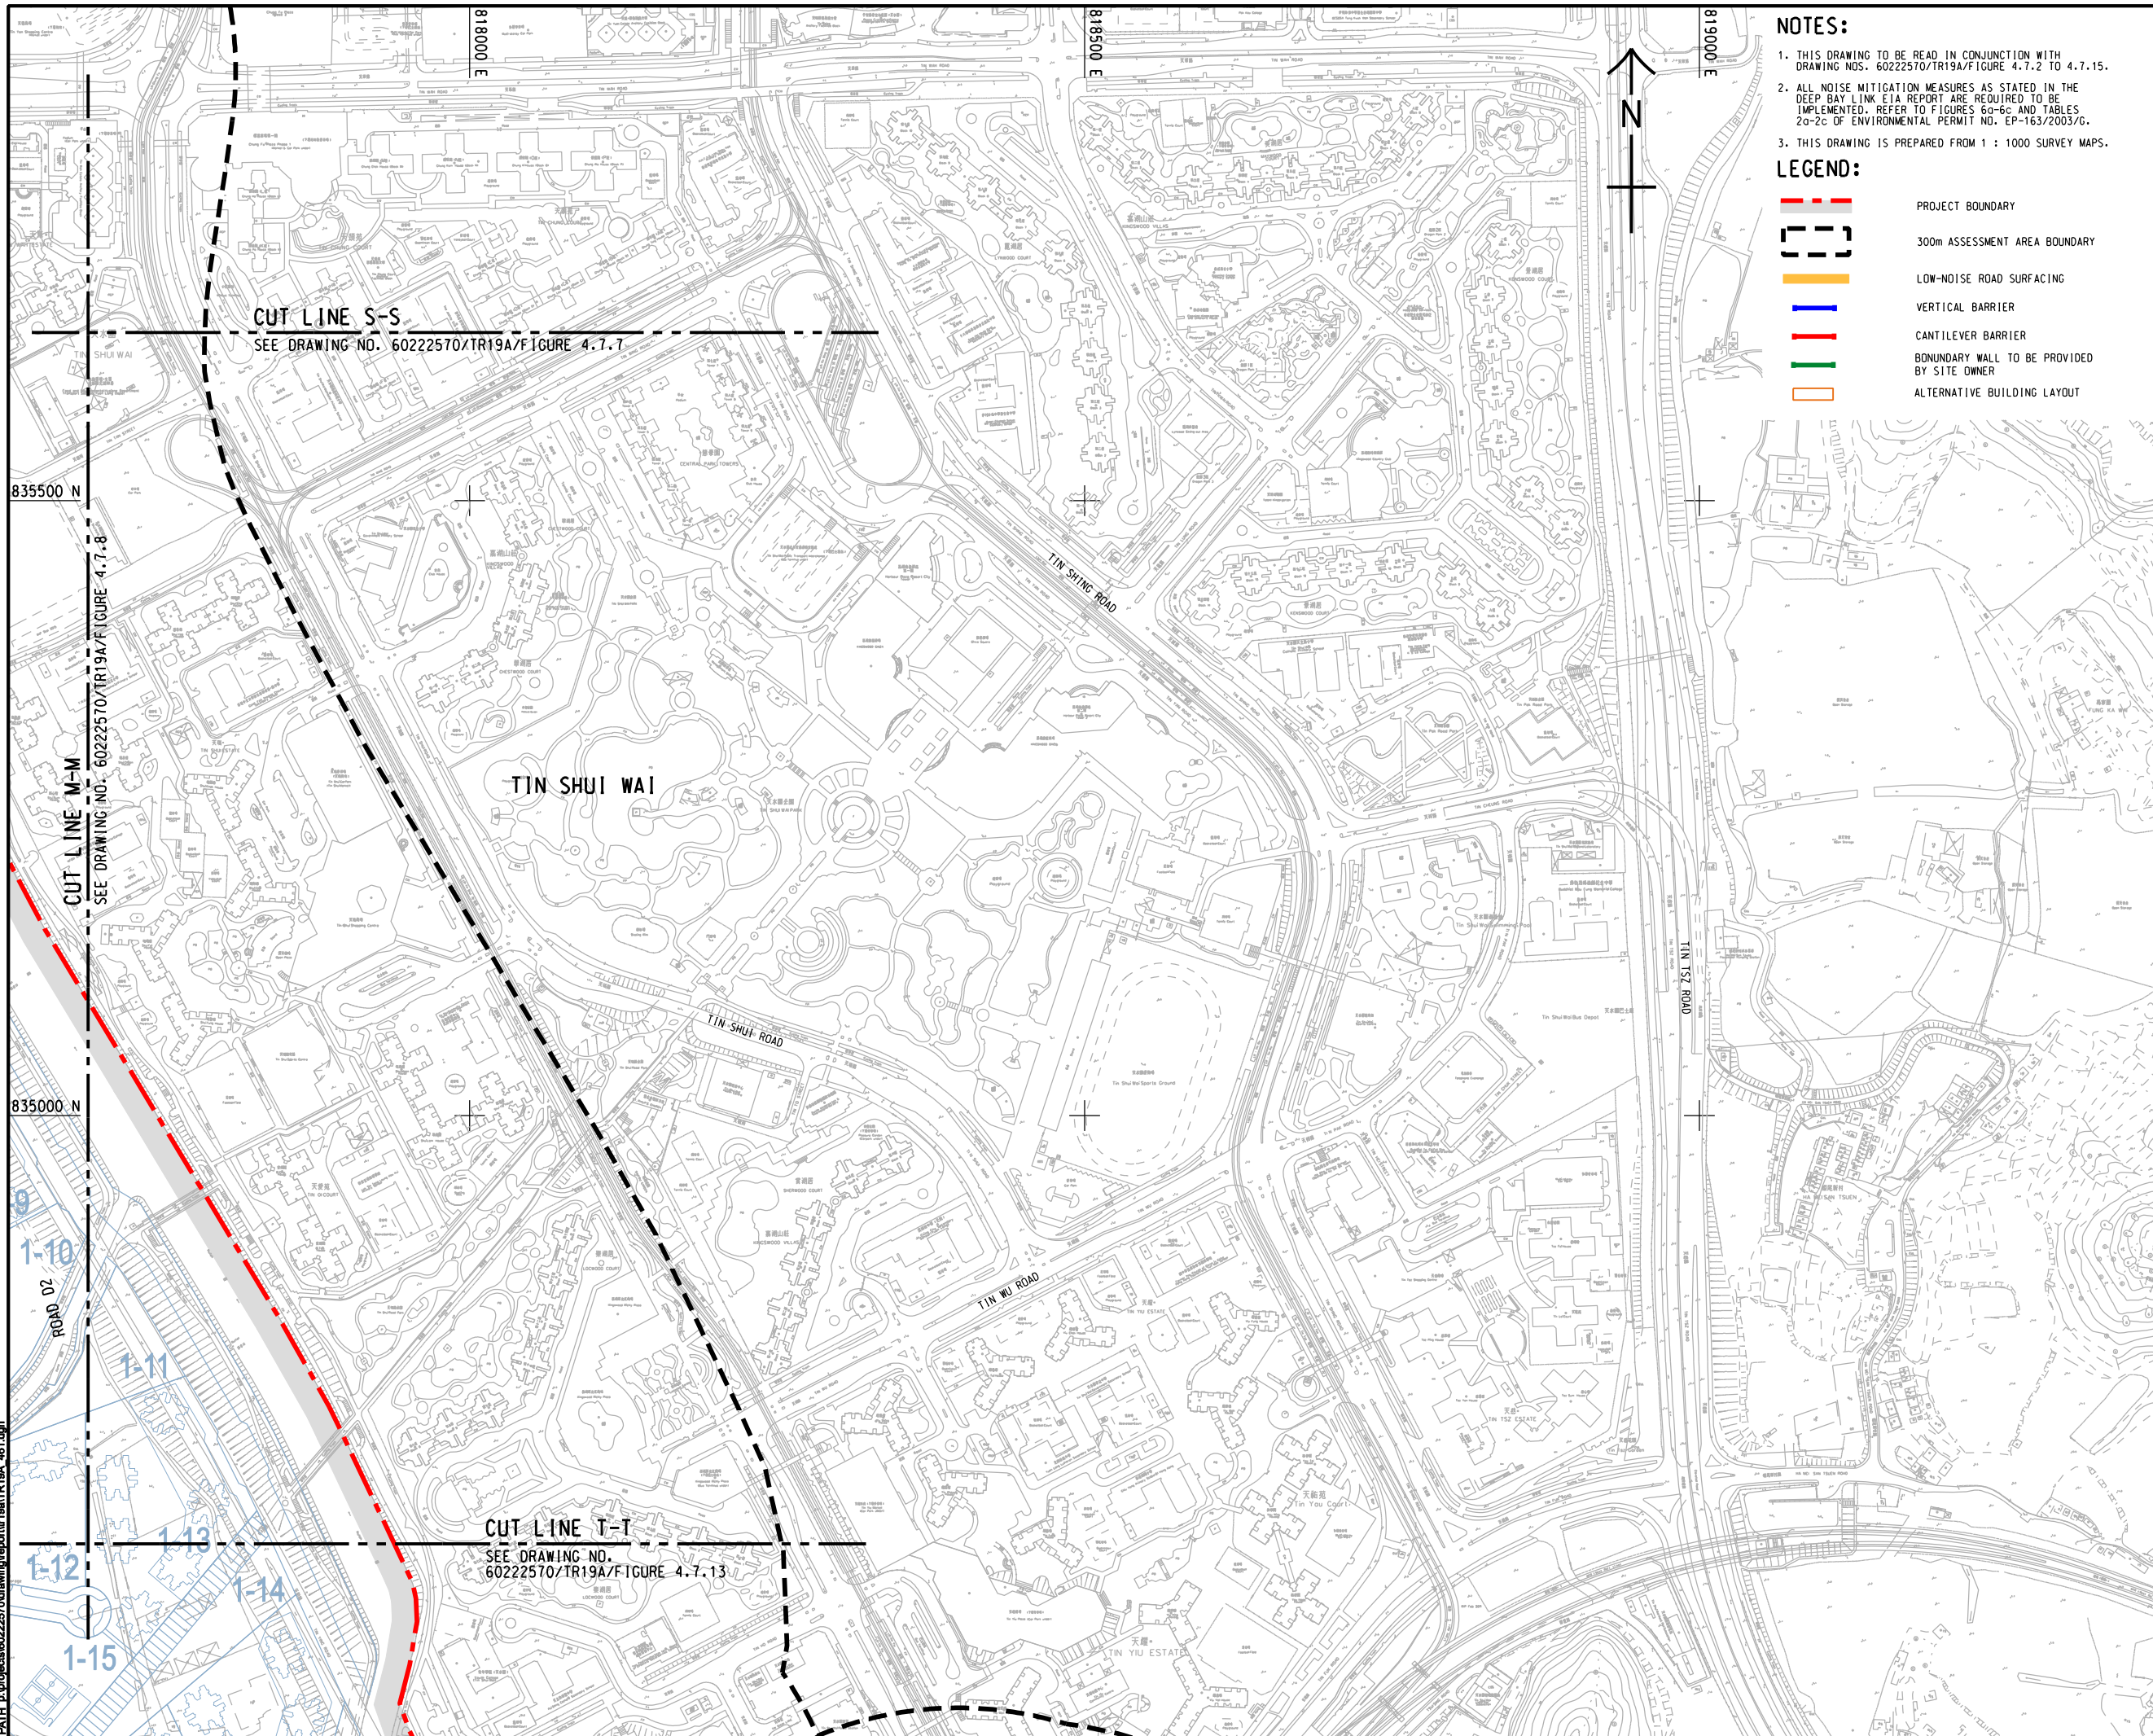

NOTES:

1. THIS DRAWING TO BE READ IN CONJUNCTION WITH DRAWING NOS. 60222570/TR19A/FIGURE 4.7.2 TO 4.7.15.
2. ALL NOISE MITIGATION MEASURES AS STATED IN THE DEEP BAY LINK FIA REPORT ARE REQUIRED TO BE IMPLEMENTED. REFER TO FIGURES 60-5c AND TABLES 2a-2c OF ENVIRONMENTAL PERMIT NO. EP-163/2003/6.
3. THIS DRAWING IS PREPARED FROM 1 : 1000 SURVEY MAPS.

LEGEND:

- PROJECT BOUNDARY
- 300m ASSESSMENT AREA BOUNDARY
- LOW-NOISE ROAD SURFACING
- VERTICAL BARRIER
- CANTILEVER BARRIER
- BOUNDARY WALL TO BE PROVIDED BY SITE OWNER
- ALTERNATIVE BUILDING LAYOUT



PROJECT

HUNG SHUI KIU NEW DEVELOPMENT AREA PLANNING AND ENGINEERING STUDY - INVESTIGATION

CLIENT



CONSULTANT

AECOM Asia Company Ltd.
www.aecom.com

SUB-CONSULTANTS

ISSUE/REVISION


IR	DATE	DESCRIPTION	CHK.

STATUS

SCALE **DIMENSION UNIT**

A3 1 : 5000 METRES

KEY PLAN A3 1 : 300000

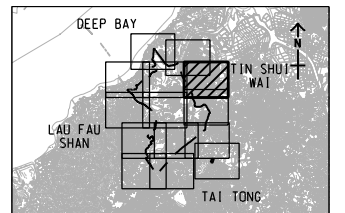

PROJECT NO. **AGREEMENT NO.**

60222570 CE2/2011 (CE)

SHEET TITLE

LOCATIONS OF PROPOSED ROAD TRAFFIC NOISE MITIGATION MEASURES


SHEET 11 OF 14

SHEET NUMBER

60222570/TR19A/FIGURE 4.7.12

This drawing has been prepared for the use of AECOM's client. It may not be used, modified, reproduced or relied upon by third parties, except as agreed by AECOM or as required by law. AECOM accepts no responsibility, and denies any liability whatsoever, to any party, for losses or claims on this drawing without AECOM's express written consent. Do not scale this document. All measurements must be obtained from the stated dimensions.

Pld File by: zhaohf
 PATH: P:\projects\60222570\drawing\center\6a\TR19A_462.dgn
 ISO A1 594mm x 841mm
 Approved:
 Checked:
 Designer:
 Project Management Initials:

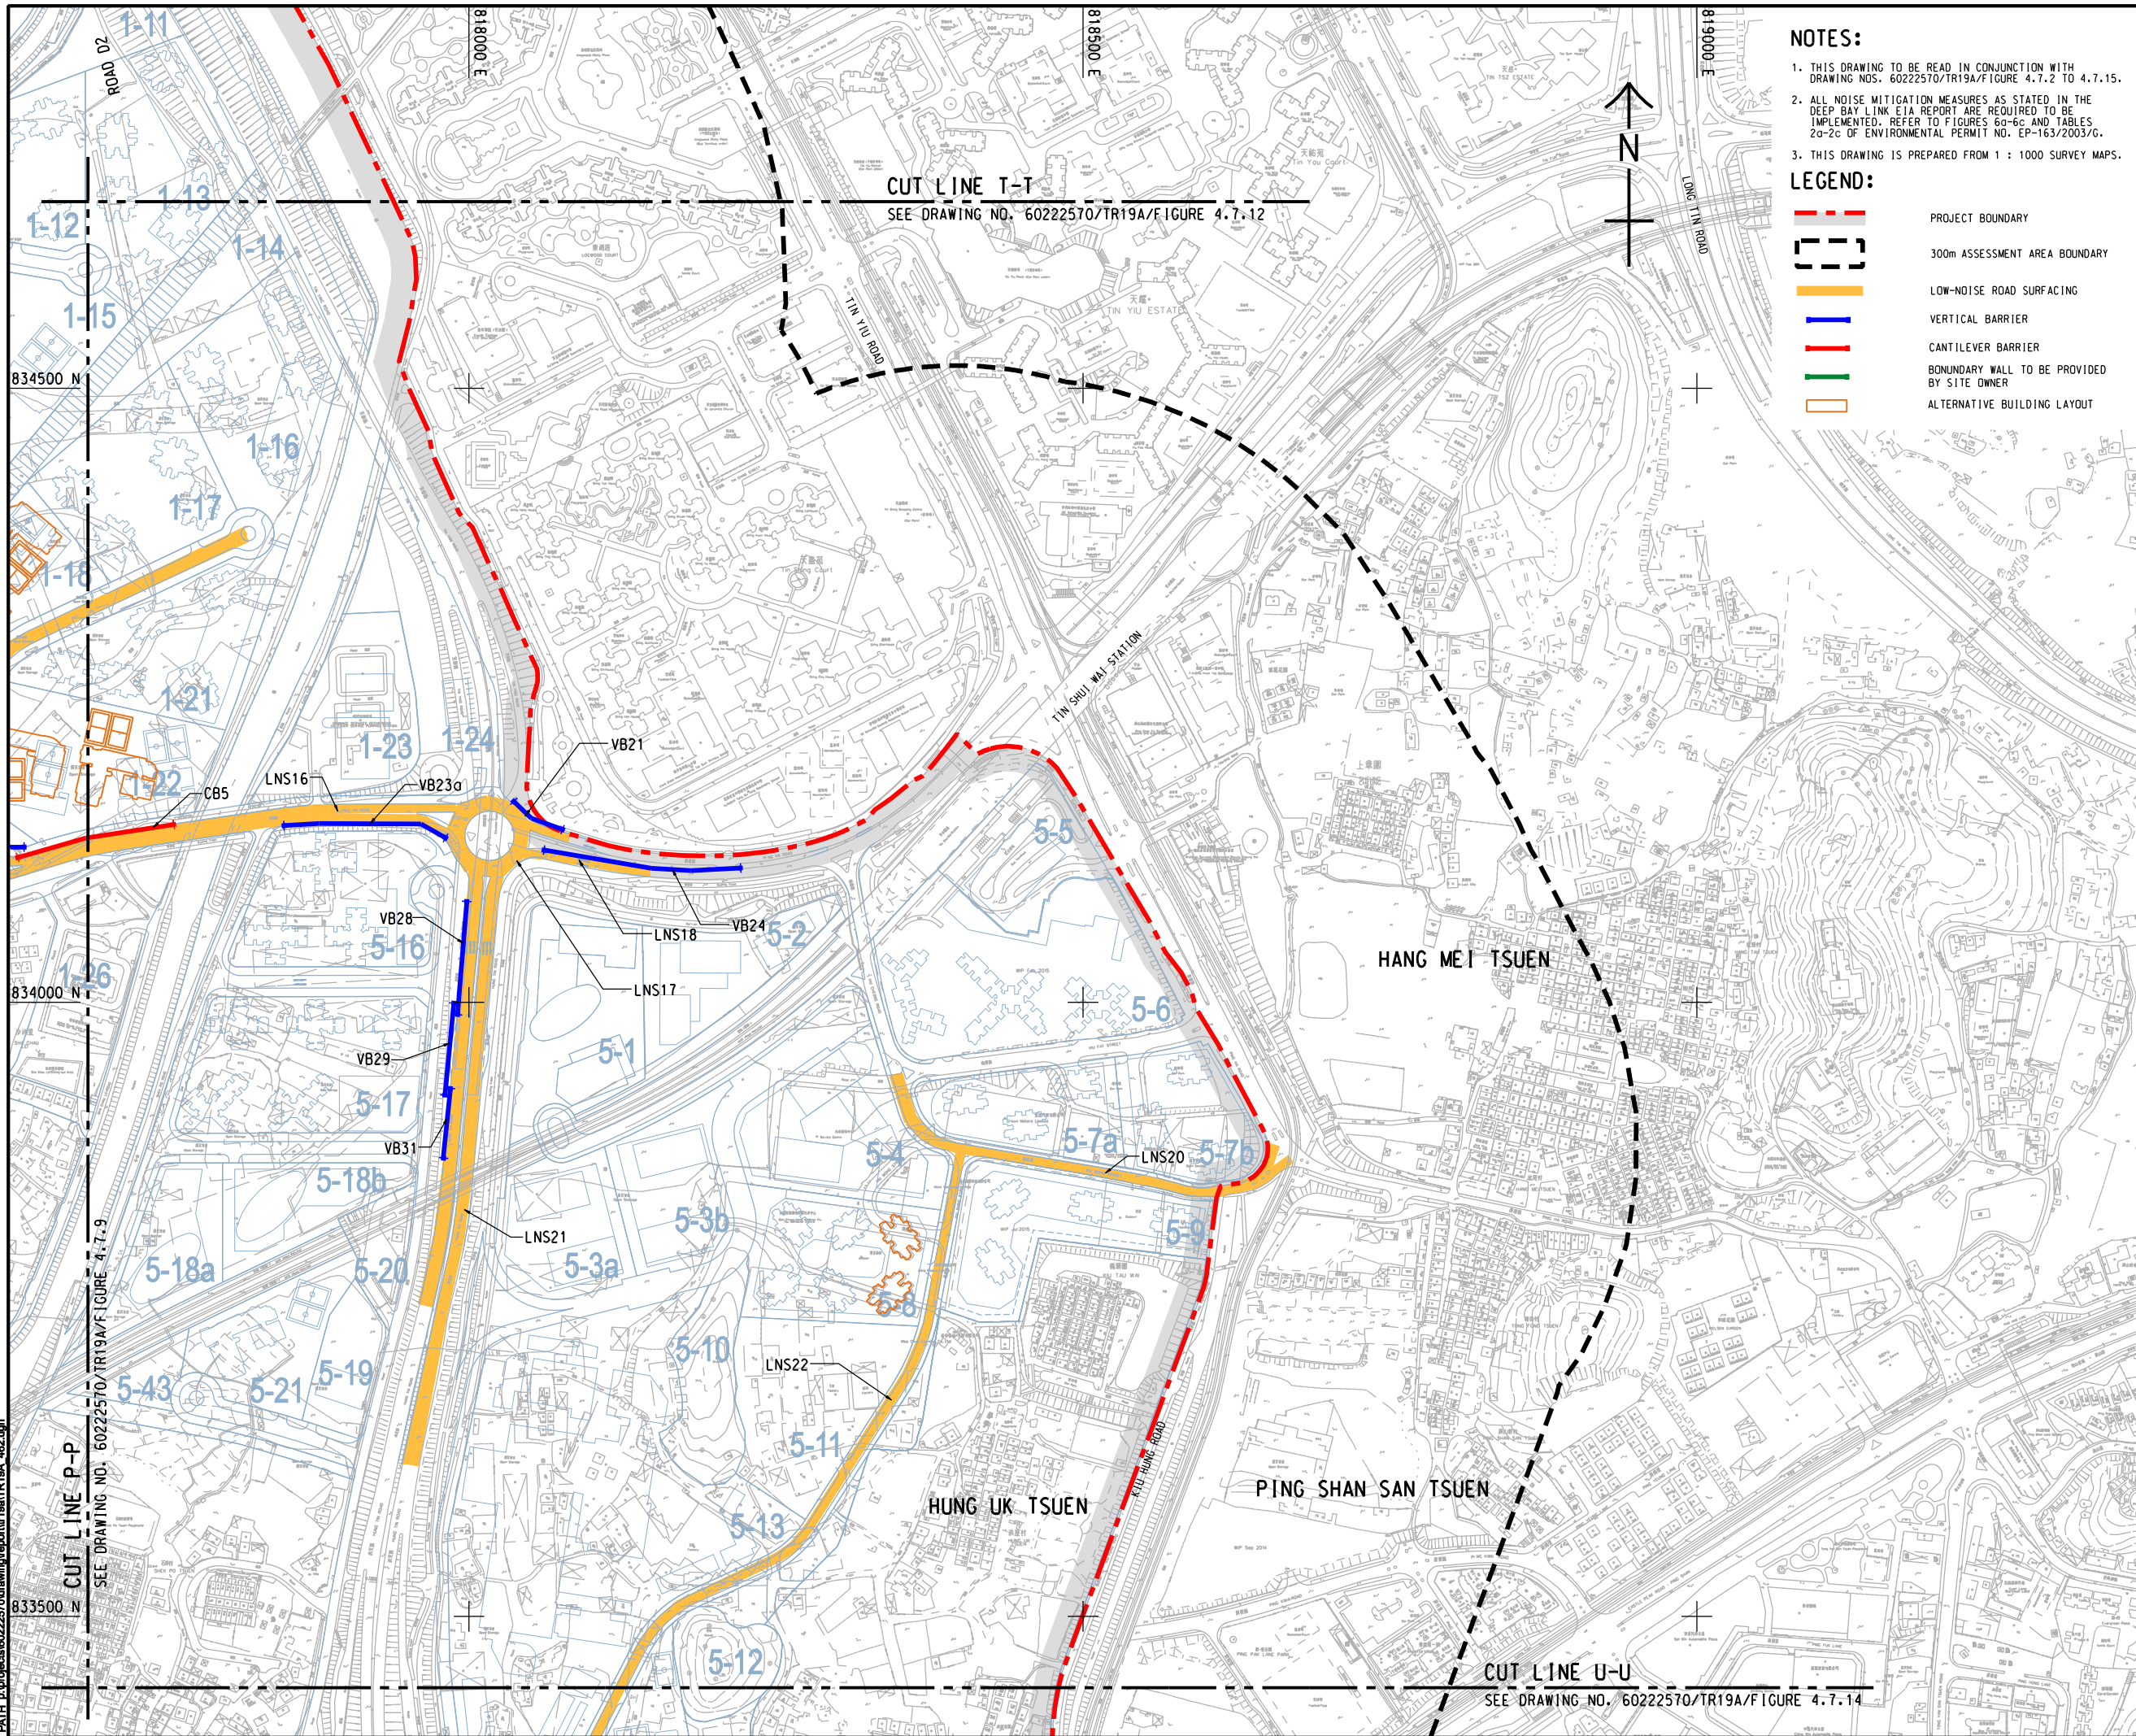

- NOTES:**
- THIS DRAWING TO BE READ IN CONJUNCTION WITH DRAWING NOS. 60222570/TR19A/FIGURE 4.7.2 TO 4.7.15.
 - ALL NOISE MITIGATION MEASURES AS STATED IN THE DEEP BAY LINK EIA REPORT ARE REQUIRED TO BE IMPLEMENTED. REFER TO FIGURES 60-6C AND TABLES 20-2C OF ENVIRONMENTAL PERMIT NO. EP-163/2003/G.
 - THIS DRAWING IS PREPARED FROM 1 : 1000 SURVEY MAPS.

- LEGEND:**
- PROJECT BOUNDARY
 - 300m ASSESSMENT AREA BOUNDARY
 - LOW-NOISE ROAD SURFACING
 - VERTICAL BARRIER
 - CANTILEVER BARRIER
 - BOUNDARY WALL TO BE PROVIDED BY SITE OWNER
 - ALTERNATIVE BUILDING LAYOUT

AECOM

PROJECT
 HUNG SHUI KIU NEW DEVELOPMENT AREA PLANNING AND ENGINEERING STUDY - INVESTIGATION

CLIENT
 CEDD
 土木工程拓展署
 Civil Engineering and Development Department

CONSULTANT
 AECOM Asia Company Ltd.
 www.aecom.com

SUB-CONSULTANTS
 分判工程顧問公司

ISSUE/REVISION


NO.	DATE	DESCRIPTION	CHK.

STATUS
 現狀

SCALE
 比例: A3 1 : 5000

DIMENSION UNIT
 尺寸單位: METRES

KEY PLAN A3 1 : 300000

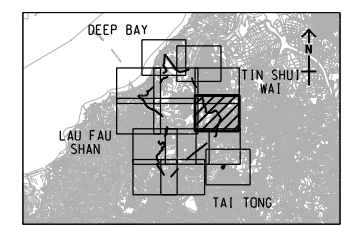

PROJECT NO.
 項目編號: 60222570


AGREEMENT NO.
 協議編號: CE2/2011 (CE)

SHEET TITLE
 圖紙名稱: LOCATIONS OF PROPOSED ROAD TRAFFIC NOISE MITIGATION MEASURES

SHEET NUMBER
 圖紙編號: SHEET 12 OF 14

60222570/TR19A/FIGURE 4.7.13

This drawing has been prepared for the use of AECOM's client. It may not be used, modified, reproduced or relied upon by third parties, except as required by AECOM or as required by law. AECOM accepts no responsibility, and denies any liability whatsoever, to any party that uses or relies on this drawing without AECOM's express written consent. Do not scale this document. All measurements must be obtained from the related dimensions.

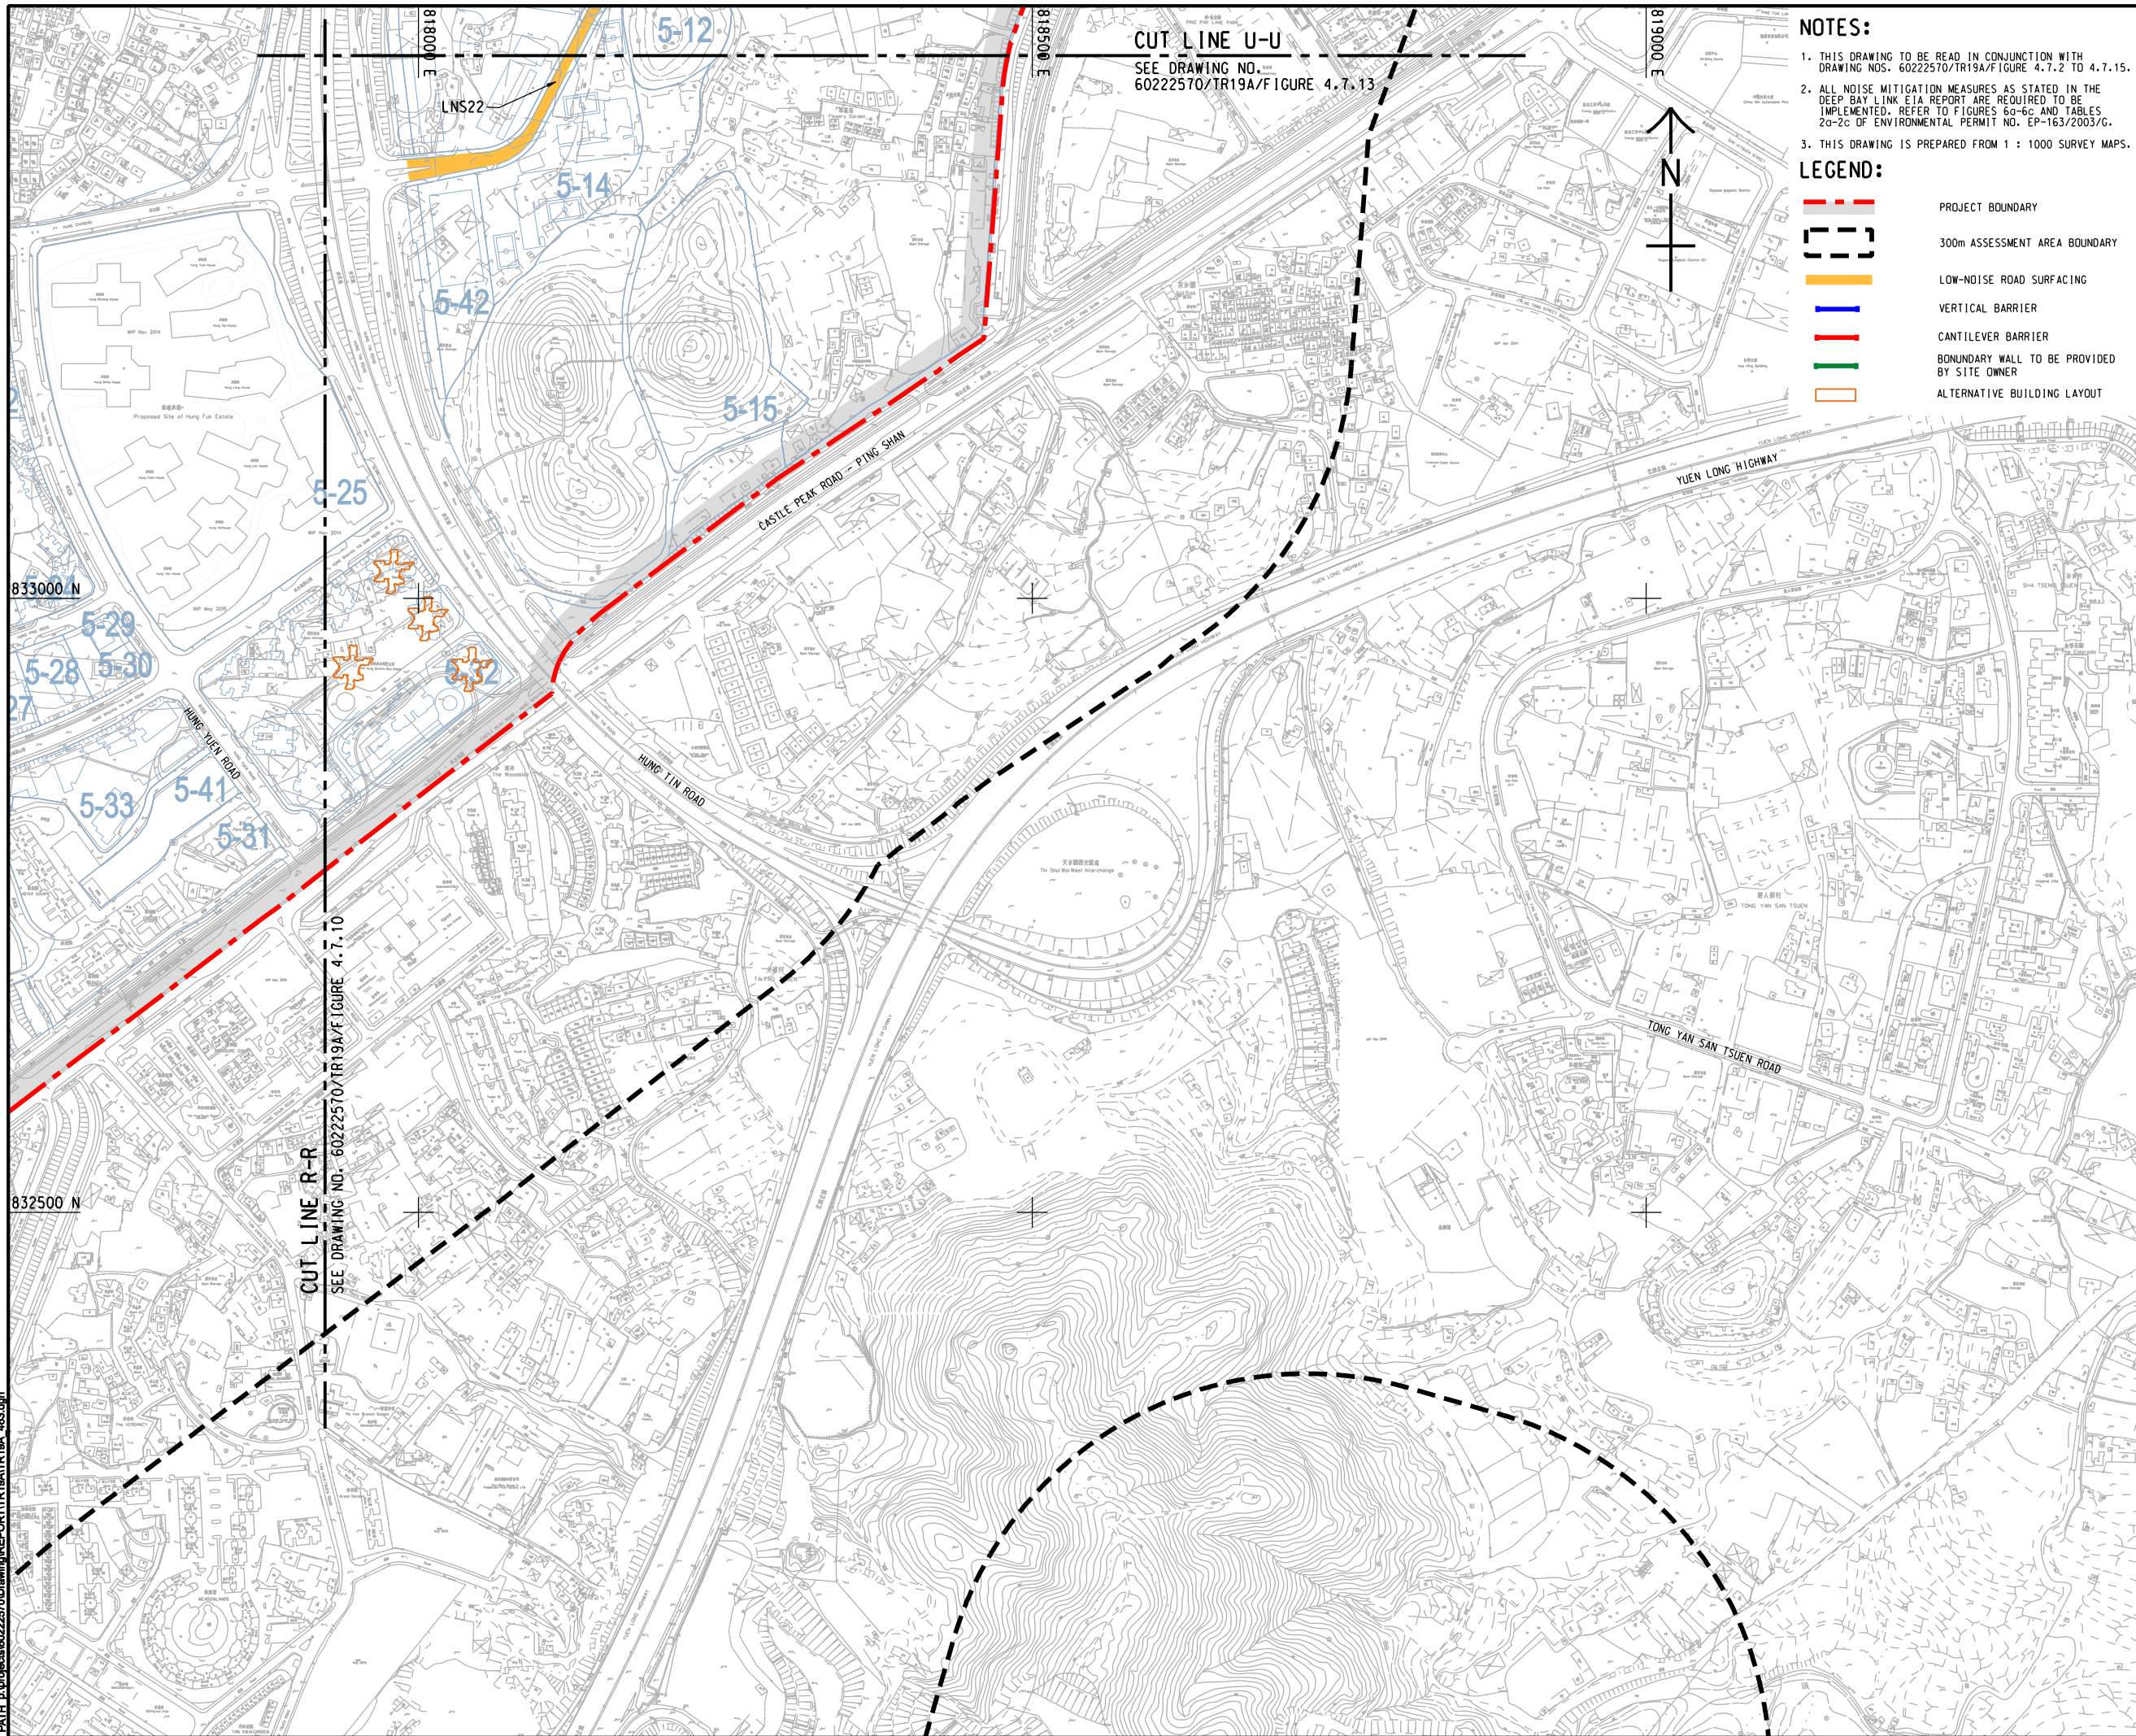








CUT LINE U-U
SEE DRAWING NO. 60222570/TR19A/FIGURE 4.7.13

CUT LINE R-R
SEE DRAWING NO. 60222570/TR19A/FIGURE 4.7.10

NOTES:


1. THIS DRAWING TO BE READ IN CONJUNCTION WITH DRAWING NOS. 60222570/TR19A/FIGURE 4.7.2 TO 4.7.15.
2. ALL NOISE MITIGATION MEASURES AS STATED IN THE DEEP BAY LINK ETA REPORT ARE REQUIRED TO BE IMPLEMENTED. REFER TO FIGURES 60-66 AND TABLES 20-26 OF ENVIRONMENTAL PERMIT NO. EP-163/2003/G.
3. THIS DRAWING IS PREPARED FROM 1 : 1000 SURVEY MAPS.

LEGEND:

-  PROJECT BOUNDARY
-  300m ASSESSMENT AREA BOUNDARY
-  LOW-NOISE ROAD SURFACING
-  VERTICAL BARRIER
-  CANTILEVER BARRIER
-  BOUNDARY WALL TO BE PROVIDED BY SITE OWNER
-  ALTERNATIVE BUILDING LAYOUT



PROJECT
HUNG SHUI KIU NEW DEVELOPMENT AREA PLANNING AND ENGINEERING STUDY - INVESTIGATION

CLIENT
 
 土木工程拓展署 規劃署
 Civil Engineering and Development Department Planning Department

CONSULTANT
 工程顧問公司
 AECOM Asia Company Ltd.
 www.aecom.com

SUB-CONSULTANTS
 分判工程顧問公司


ISSUE/REVISION

IR	DATE	DESCRIPTION	CHK.

STATUS

SCALE 比例: A3 1 : 5000
DIMENSION UNIT 尺寸單位: METRES

KEY PLAN 索引圖: A3 1 : 300000

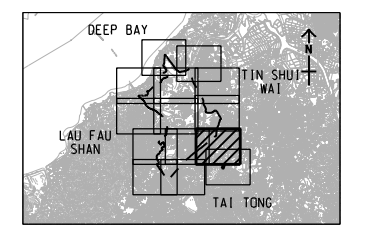


PROJECT NO. 項目編號: 60222570
AGREEMENT NO. 協議編號: CE2/2011 (CE)

SHEET TITLE 圖名: LOCATIONS OF PROPOSED ROAD TRAFFIC NOISE MITIGATION MEASURES
 SHEET 13 OF 14

SHEET NUMBER 圖號: 60222570/TR19A/FIGURE 4.7.14

This drawing has been prepared for the use of AECOM's client. It may not be used, modified, reproduced or relied upon by third parties, except as required by law. AECOM accepts no responsibility, and denies any liability whatsoever, to any party that uses or relies on this drawing without AECOM's express written consent. Do not scale this document. All measurements must be obtained from the stated dimensions.

ISO A1 594mm x 841mm
 Approved:
 Checked:
 Designer:
 Project Management Initials:
 Pld File by: zhaohit
 PATH: E:\projects\60222570\drawing\center\0a1\TR19A_46.dgn

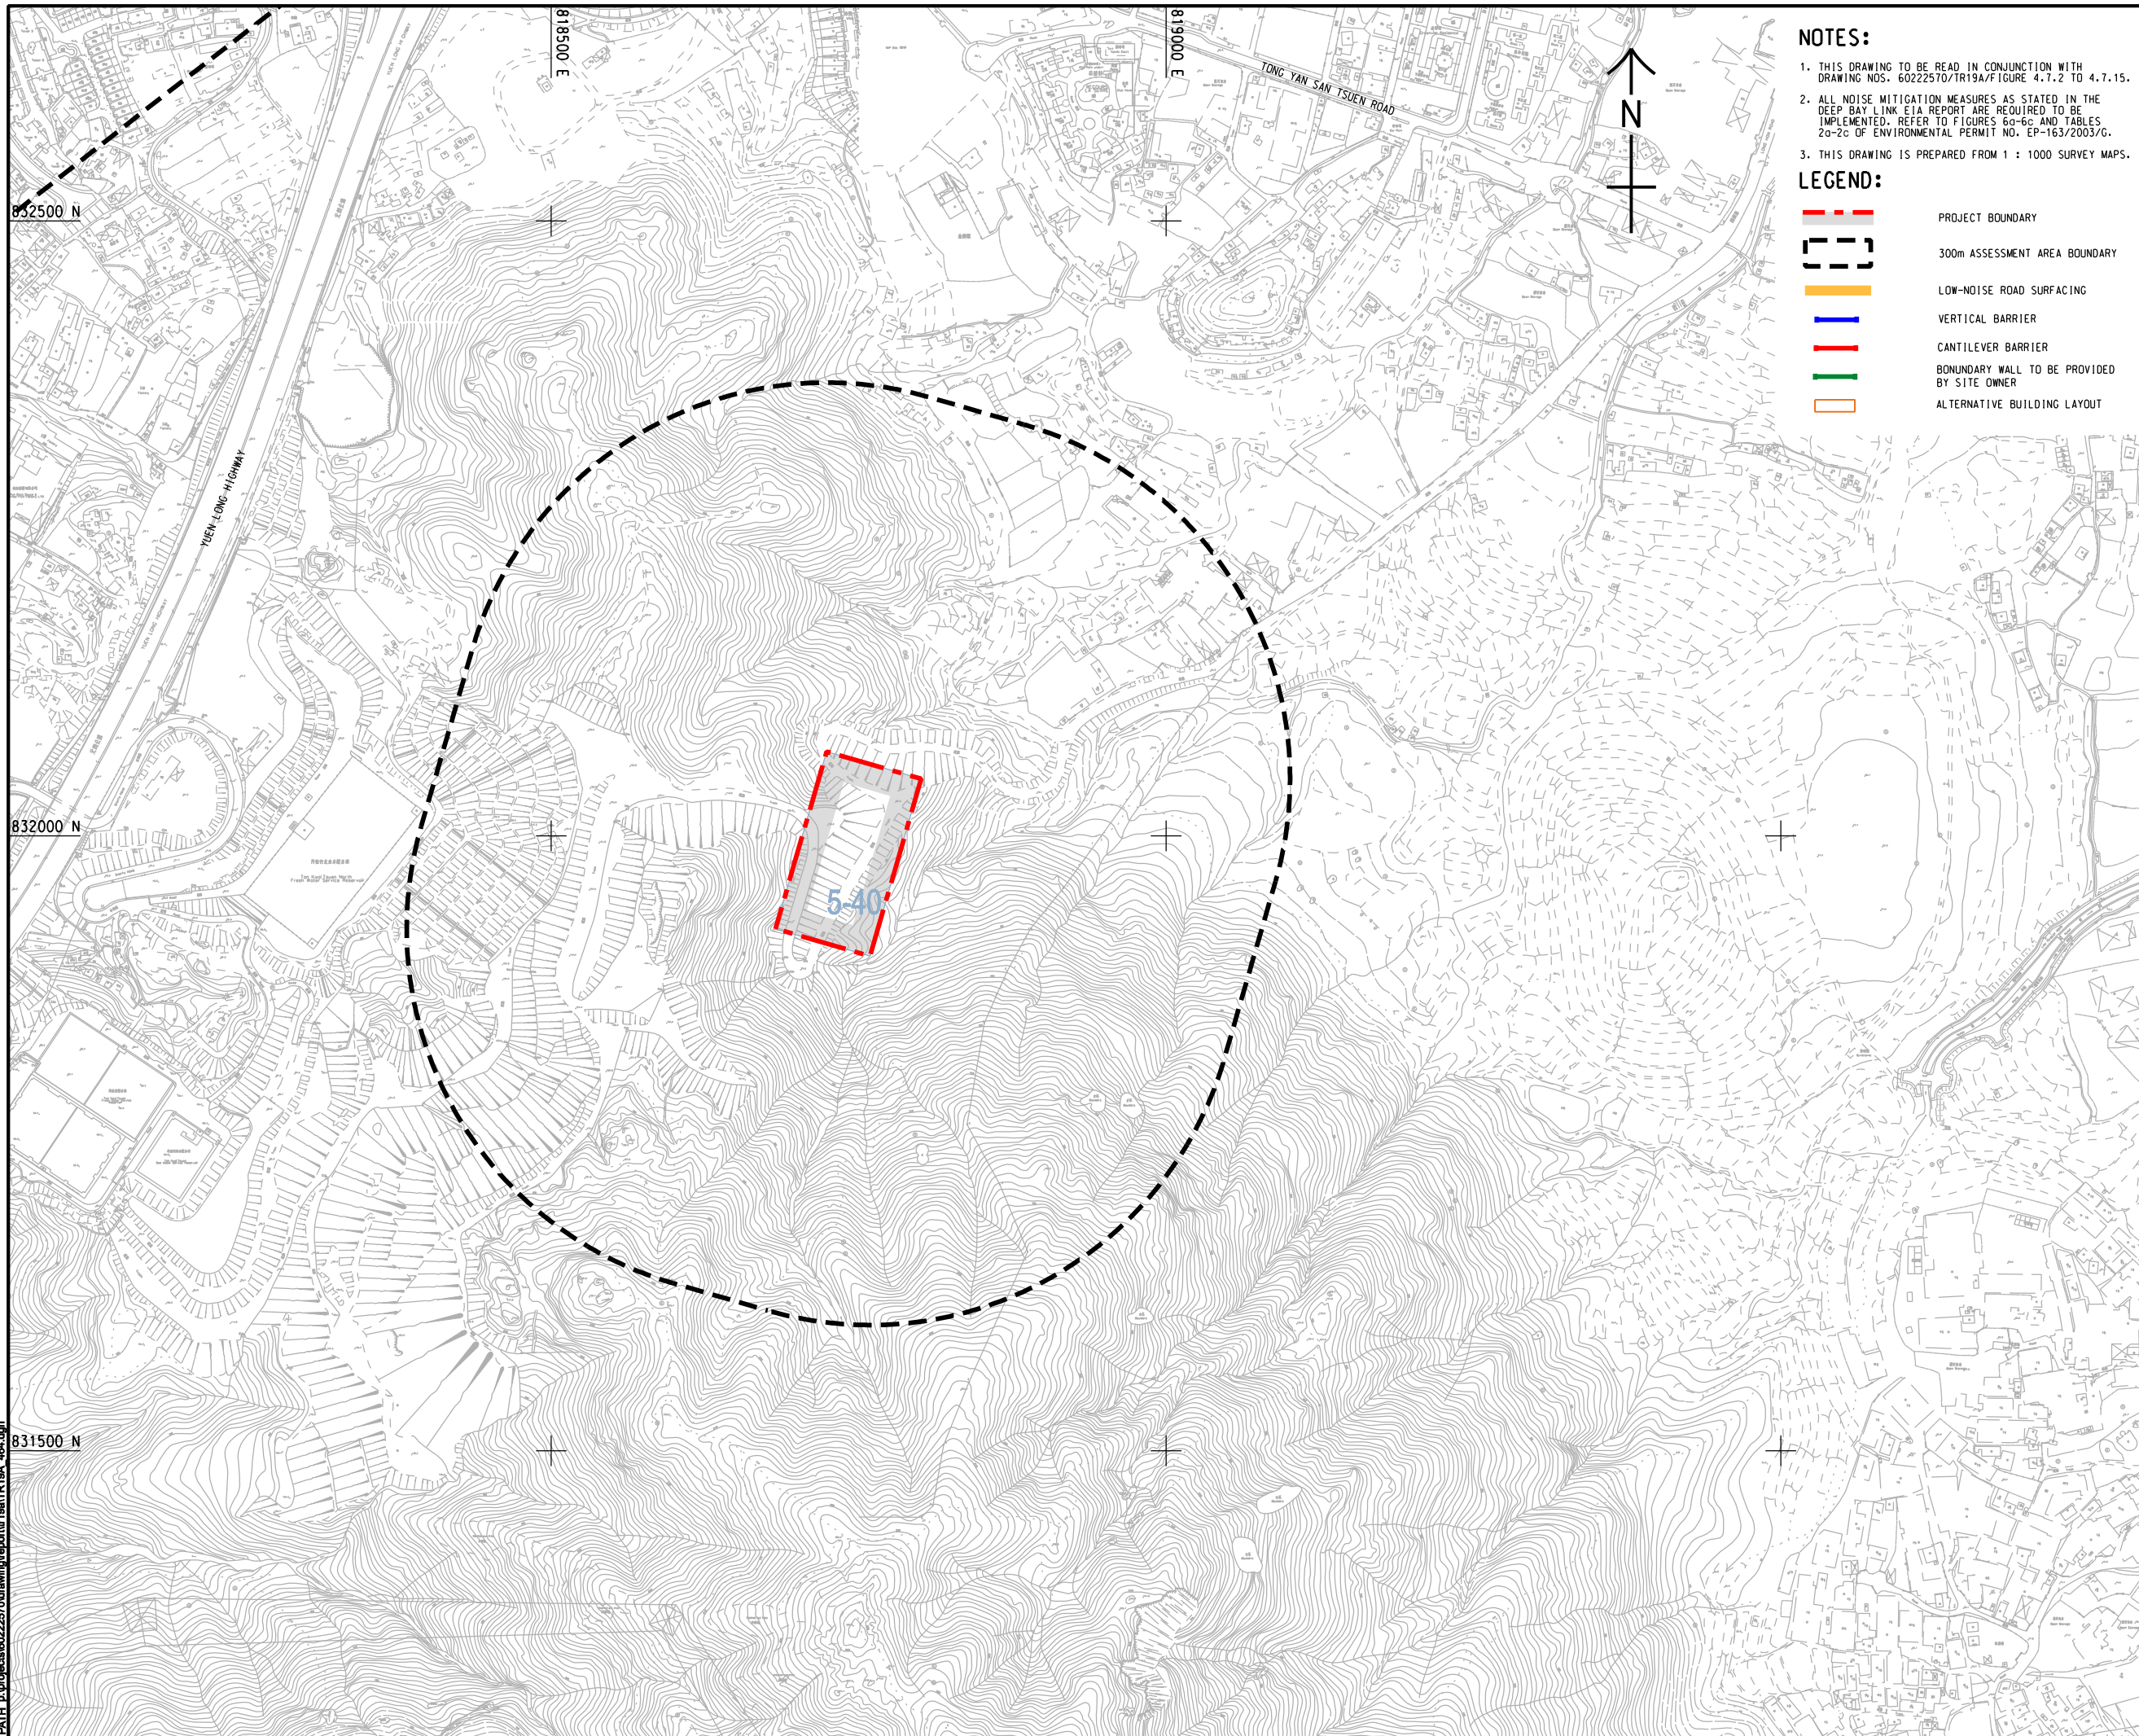

NOTES:

1. THIS DRAWING TO BE READ IN CONJUNCTION WITH DRAWING NOS. 60222570/TR19A/FIGURE 4.7.2 TO 4.7.15.
2. ALL NOISE MITIGATION MEASURES AS STATED IN THE DEEP BAY LINK EIA REPORT ARE REQUIRED TO BE IMPLEMENTED. REFER TO FIGURES 6a-6c AND TABLES 2a-2c OF ENVIRONMENTAL PERMIT NO. EP-163/2003/G.
3. THIS DRAWING IS PREPARED FROM 1 : 1000 SURVEY MAPS.

LEGEND:

- PROJECT BOUNDARY
- 300m ASSESSMENT AREA BOUNDARY
- LOW-NOISE ROAD SURFACING
- VERTICAL BARRIER
- CANTILEVER BARRIER
- BOUNDARY WALL TO BE PROVIDED BY SITE OWNER
- ALTERNATIVE BUILDING LAYOUT

AECOM

PROJECT
 HUNG SHUI KIU NEW DEVELOPMENT AREA PLANNING AND ENGINEERING STUDY - INVESTIGATION

CLIENT
 土木工程拓展署
 Civil Engineering and Development Department

CLIENT
 規劃署
 Planning Department

CONSULTANT
 工務顧問公司
 AECOM Asia Company Ltd.
 www.aecom.com

SUB-CONSULTANTS
 分判工務顧問公司

ISSUE/REVISION
 修訂


NO.	DATE	DESCRIPTION	CHK.

STATUS
 階段

SCALE
 比例
 A3 1 : 5000

DIMENSION UNIT
 尺寸單位
 METRES

KEY PLAN A3 1 : 300000

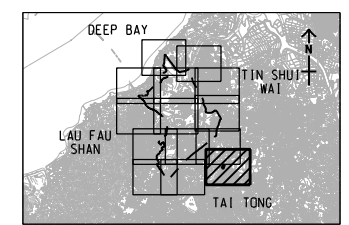

PROJECT NO.
 項目編號
 60222570

AGREEMENT NO.
 協議編號
 CE2/2011 (CE)

SHEET TITLE
 圖紙名稱
 LOCATIONS OF PROPOSED ROAD TRAFFIC NOISE MITIGATION MEASURES

SHEET NUMBER
 圖紙編號
 60222570/TR19A/FIGURE 4.7.15

SHEET 14 OF 14


This drawing has been prepared for the use of AECOM's client. It may not be used, modified, reproduced or relied upon by third parties, except as agreed by AECOM or as required by law. AECOM accepts no responsibility, and does not warrant, for any party that uses or relies on this drawing without AECOM's express written consent. Do not scale this document. All measurements must be obtained from the stated dimensions.

NOISE BARRIER ID	LOCATION	BARRIER TYPE	HEIGHT (mAG)	LENGTH (m)
CB1	PROPOSED ROAD D2	CANTILEVER	6+4.2m AT 45 DEGREE	50
CB2	NOT USED	-	-	-
CB3a	PROPOSED ROAD P1	CANTILEVER	5.5+2.5m AT 45 DEGREE	80
CB3b	PROPOSED ROAD P1	CANTILEVER	5.5+2.5m AT 45 DEGREE	130
CB4	NOT USED	-	-	-
CB5	PROPOSED ROAD D2 NEAR SITE 1-22	CANTILEVER	6+4.2m AT 45 DEGREE	130
VB2	TIN WAH ROAD / LAU FAU SHAN ROAD	VERTICAL	5	140
VB3	PROPOSED ROAD D1	VERTICAL	3	120
VB4	PROPOSED ROAD D2	VERTICAL	5	140
VB5	PROPOSED ROAD D1	VERTICAL	5	90
VB6	PROPOSED ROAD D1	VERTICAL	5	150
VB7	PROPOSED ROAD D3	VERTICAL	4	60
VB8	PROPOSED ROAD D3	VERTICAL	4	50
VB9	PROPOSED ROAD D3	VERTICAL	4	50
VB10	PROPOSED ROAD D2	VERTICAL	4	180
VB11	NOT USED	-	-	-
VB12	PROPOSED ROAD D2	VERTICAL	6	110
VB13	NOT USED	-	-	-
VB14	NOT USED	-	-	-
VB15	PROPOSED ROAD D2	VERTICAL	5	30
VB16	PROPOSED ROAD D2	VERTICAL	5	60
VB17	PROPOSED ROAD D2	VERTICAL	5	20
VB18	PROPOSED ROAD D2	VERTICAL	4	60
VB19	NOT USED	-	-	-
VB20	PROPOSED ROAD L3	VERTICAL	7	110
VB21	PROPOSED ROAD D2 / PING HA ROAD	VERTICAL	7	50
VB22	NOT USED	-	-	-
VB23	PROPOSED ROAD D2 / PING HA ROAD	VERTICAL	7	130
VB24	PING HA ROAD	VERTICAL	7	160
VB25	NOT USED	-	-	-
VB26	PROPOSED ROAD L1	VERTICAL	5	70
VB27	NOT USED	-	-	-
VB28	HUNG TIN ROAD	VERTICAL	5	90
VB29	HUNG TIN ROAD	VERTICAL	7	80
VB30	NOT USED	-	-	-
VB31	HUNG TIN ROAD	VERTICAL	7	60
VB32	NOT USED	-	-	-
VB33	NOT USED	-	-	-
VB34	NOT USED	-	-	-
VB35	PROPOSED ROAD D5	VERTICAL	5	80
VB36	PROPOSED ROAD D5	VERTICAL	5	70
VB37	PROPOSED ROAD D5	VERTICAL	3	70
VB38	PROPOSED ROAD D5	VERTICAL	3	80
VB39	PROPOSED ROAD P1	VERTICAL	3	100
VB40	PROPOSED ROAD P1	VERTICAL	3	130
VB41	PROPOSED ROAD D2	VERTICAL	5	130
VB42	NOT USED	-	-	-

BOUNDARY WALL ID	LOCATION	BARRIER TYPE	HEIGHT (mAG)	LENGTH (m)
VB1	BOUNDARY WALL AT SITE 2-9	VERTICAL	3	65
VB44	BOUNDARY WALL AT SITE 4-36	VERTICAL	3	120
VB45	BOUNDARY WALL AT SITE 4-33	VERTICAL	3	200
VB46	BOUNDARY WALL AT SITE 5-34	VERTICAL	3	150
VB47	BOUNDARY WALL AT SITE 5-34	VERTICAL	3	160
VB43	BOUNDARY WALL AT SITE 4-36	VERTICAL	3	60

ID	ROAD	LENGTH (m)
LNS1	NOT USED	-
LNS2	TIN WAH ROAD	350
LNS3	PROPOSED ROUNDABOUT AT JUNCTION J2	210
LNS4	PROPOSED ROAD D1	500
LNS5	PROPOSED ROAD NEAR SITE 2-26	280
LNS6	PROPOSED ROAD D1	400
LNS7	PROPOSED ROAD D1	640
LNS8	PROPOSED ROAD D1 (DEPRESSED SECTION)	120
LNS9	PROPOSED ROAD L1	670
LNS10	PROPOSED ROAD P1	560
LNS11	PROPOSED ROAD L5	440
LNS12	PROPOSED ROAD D2	280
LNS13	PROPOSED ROAD D2 (DEPRESSED SECTION)	180
LNS14	PROPOSED ROAD D2	1260
LNS15	PROPOSED ROAD L3	390
LNS16	PROPOSED ROAD D2	370
LNS17	PROPOSED ROUNDABOUT AT JUNCTION JB	190
LNS18	PING HA ROAD	110

ID	ROAD	LENGTH (m)
LNS19	NOT USED	-
LNS20	KIU FAT STREET	280
LNS22	PROPOSED ROAD NEAR SITE 5-13	730
LNS23	HUNG CHI ROAD / PROPOSED ROAD L5	340
LNS24	NOT USED	-
LNS25	NOT USED	-
LNS26	NOT USED	-
LNS27	PROPOSED ROAD NEAR SITE 4-24	140
LNS28	NOT USED	-
LNS29	PROPOSED ROAD L2	670
LNS30	PROPOSED ROAD NEAR SITE 4-29	270
LNS31	NOT USED	-
LNS32	PROPOSED ROAD P1	790
LNS33	PROPOSED ROAD P1	380
LNS34	PROPOSED ROAD P1	610
LNS35	PROPOSED ROAD D8	480
LNS36	PROPOSED ROAD NEAR SITE 4-33	210

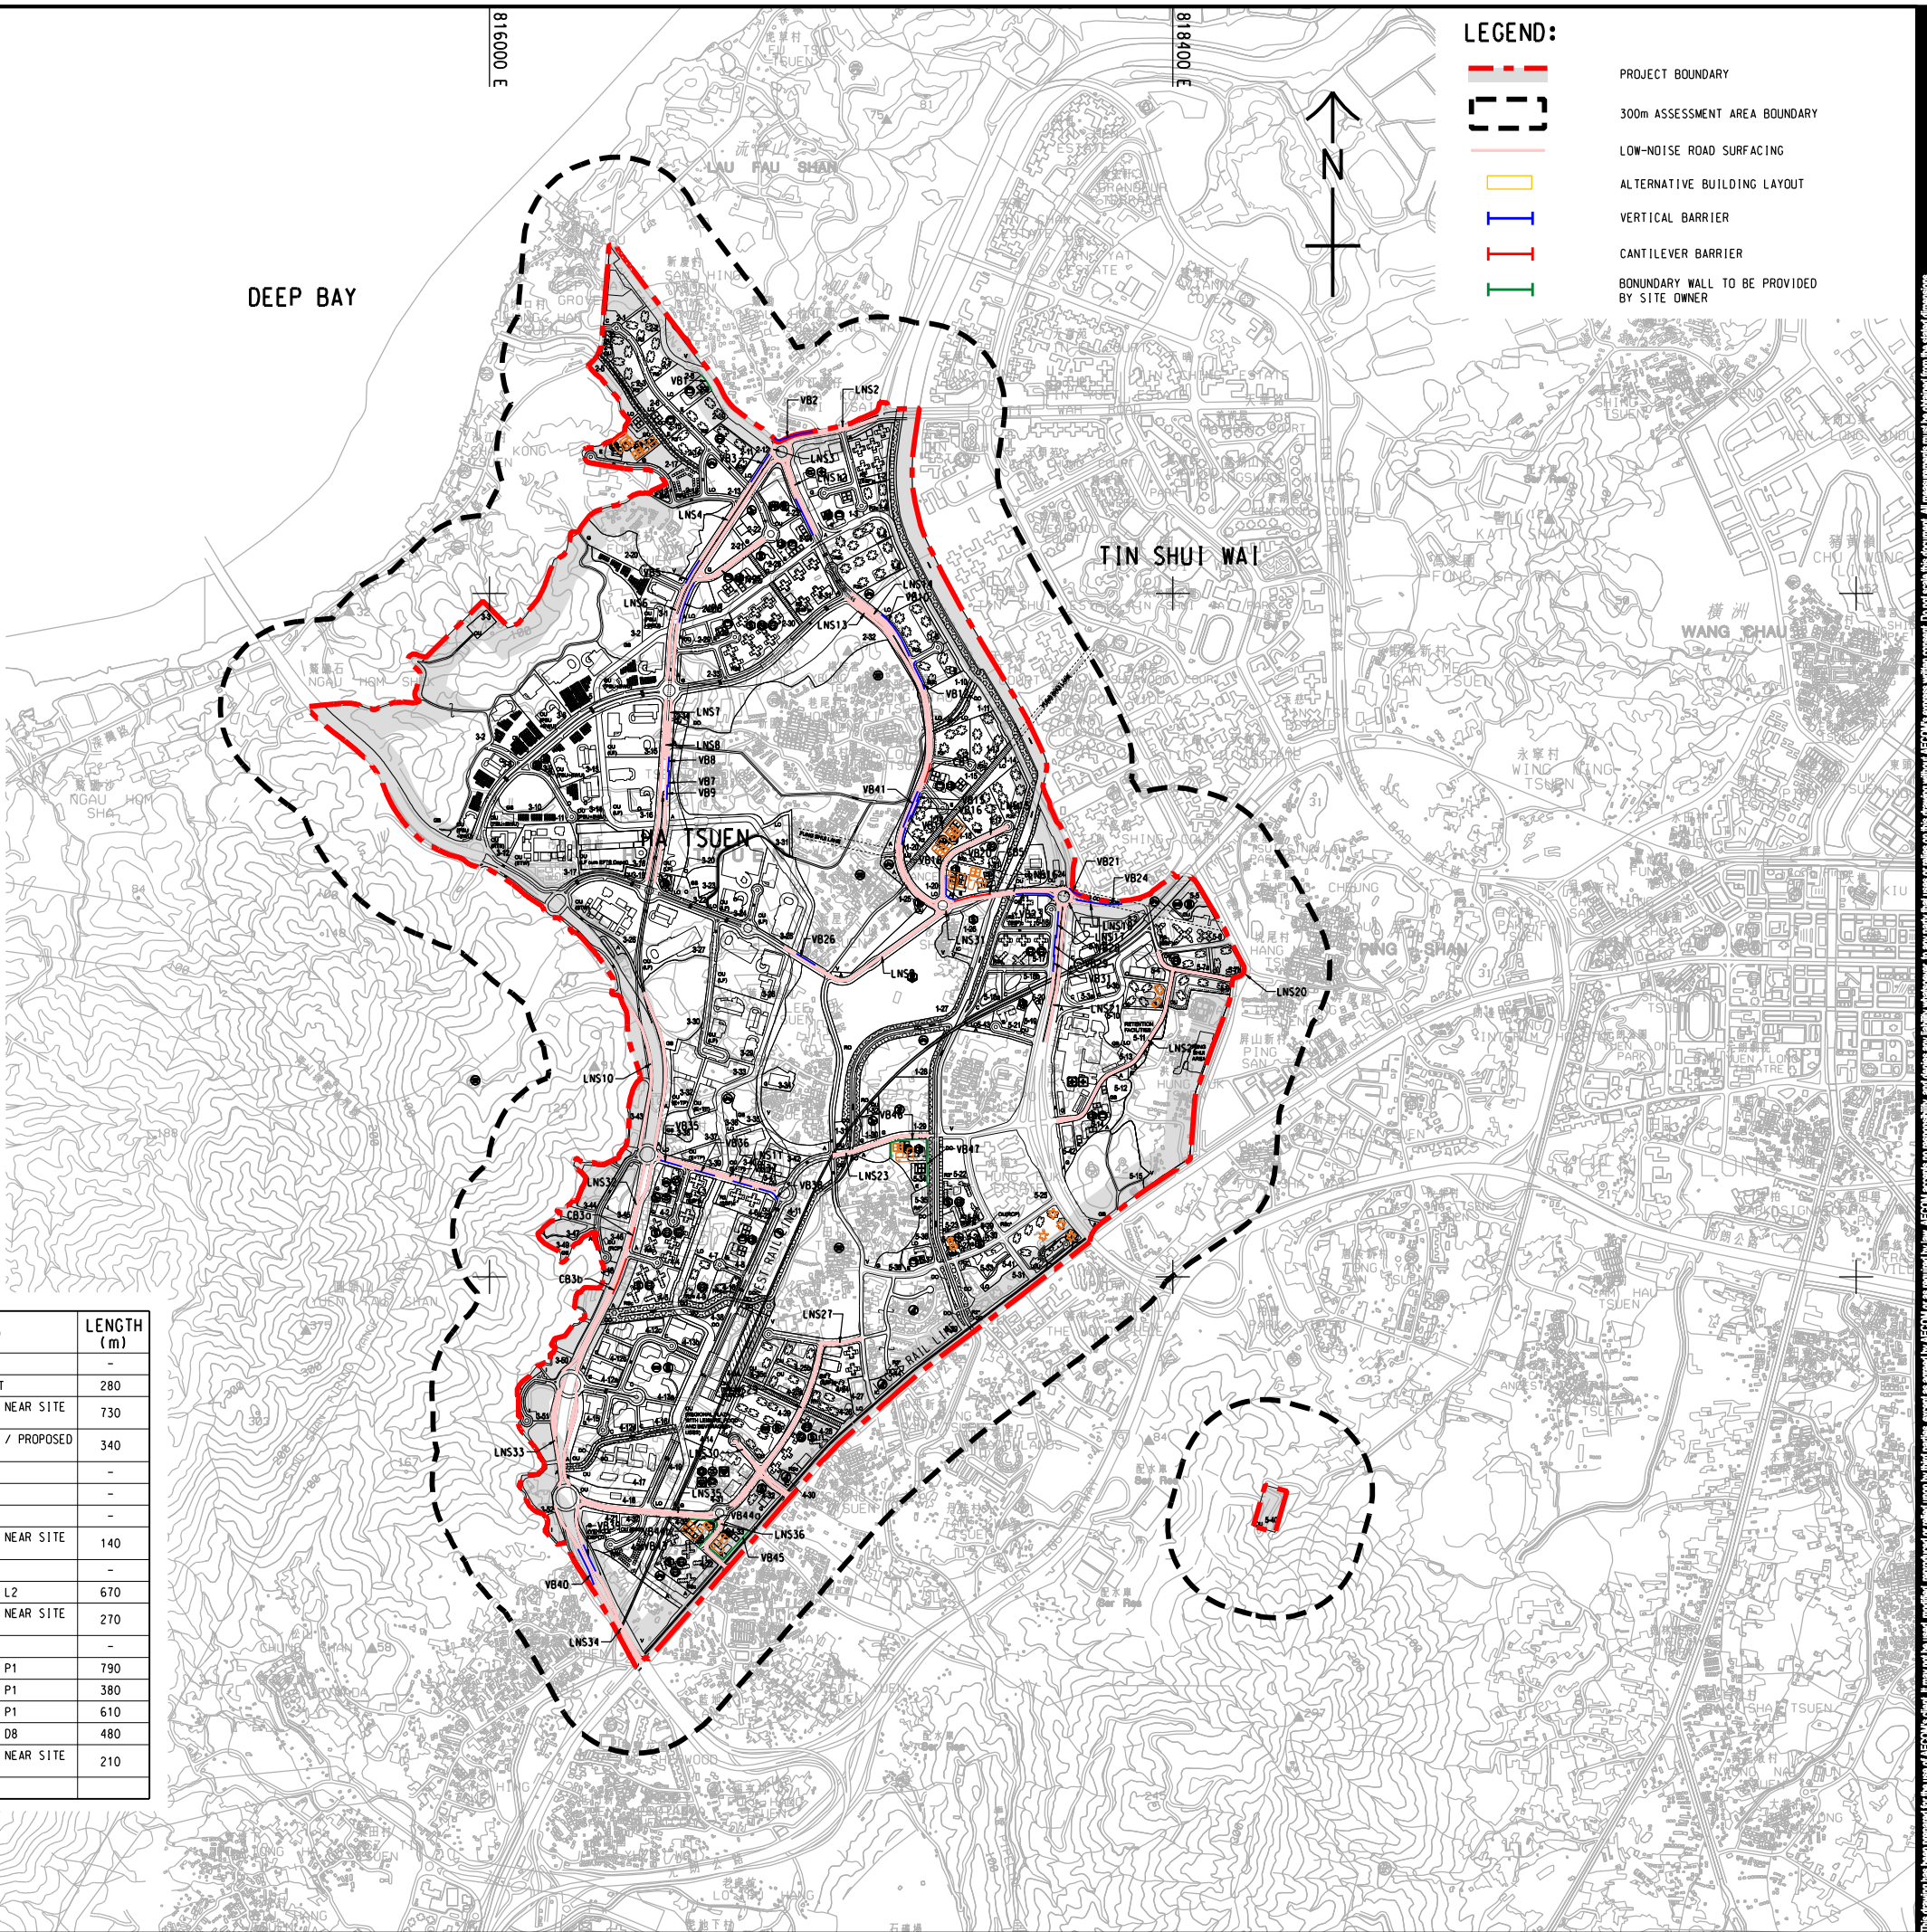

LEGEND:

- PROJECT BOUNDARY
- 300m ASSESSMENT AREA BOUNDARY
- LOW-NOISE ROAD SURFACING
- ALTERNATIVE BUILDING LAYOUT
- VERTICAL BARRIER
- CANTILEVER BARRIER
- BOUNDARY WALL TO BE PROVIDED BY SITE OWNER

AECOM

PROJECT
項目

HUNG SHUI KIU NEW DEVELOPMENT AREA PLANNING AND ENGINEERING STUDY - INVESTIGATION

CLIENT
業主

CEDD
Civil Engineering and Development Department

CONSULTANT
工程顧問公司

AECOM Asia Company Ltd.
www.aecom.com

SUB-CONSULTANTS
分判工程顧問公司

ISSUE/REVISION
修訂

NO.	DATE	DESCRIPTION	CHK.

STATUS
階段

SCALE
比例

A3 1 : 24000

DIMENSION UNIT
尺寸單位

METRES

KEY PLAN
索引圖

PROJECT NO.
項目編號

60222570

AGREEMENT NO.
協議編號

CE2/2011 (CE)

SHEET TITLE
圖號/圖名

LOCATIONS OF PROPOSED ROAD TRAFFIC NOISE MITIGATION MEASURES - SUMMARY

SHEET NUMBER
圖號/圖號

60222570/TR19A/FIGURE 4.7.16