

ISO A1 594mm x 841mm  
Approved:  
Checked:  
Designer:  
Project Management Initials:  
Pld File by: ANHL  
PATH: E:\projects\60222570\drawing\center\0a\TR19A\_737.dgn

**NOTE:**


1. THIS DRAWING TO BE READ IN CONJUNCTION WITH DRAWING NOS. 60222570/TR19A/FIGURE 4.4.17 TO 4.4.30.

**LEGEND:**

- PROJECT BOUNDARY
- 300m ASSESSMENT AREA BOUNDARY
- E2-0A.R01 REPRESENTATIVE NOISE SENSITIVE RECEIVERS
- P2-16.E01 REPRESENTATIVE NOISE SENSITIVE RECEIVER UNDER UNMITIGATED SCENARIO

后海灣 (深坑灣)  
DEEP BAY (SHENZHEN WAN)

后海灣 (深坑灣)  
DEEP BAY (SHENZHEN WAN)

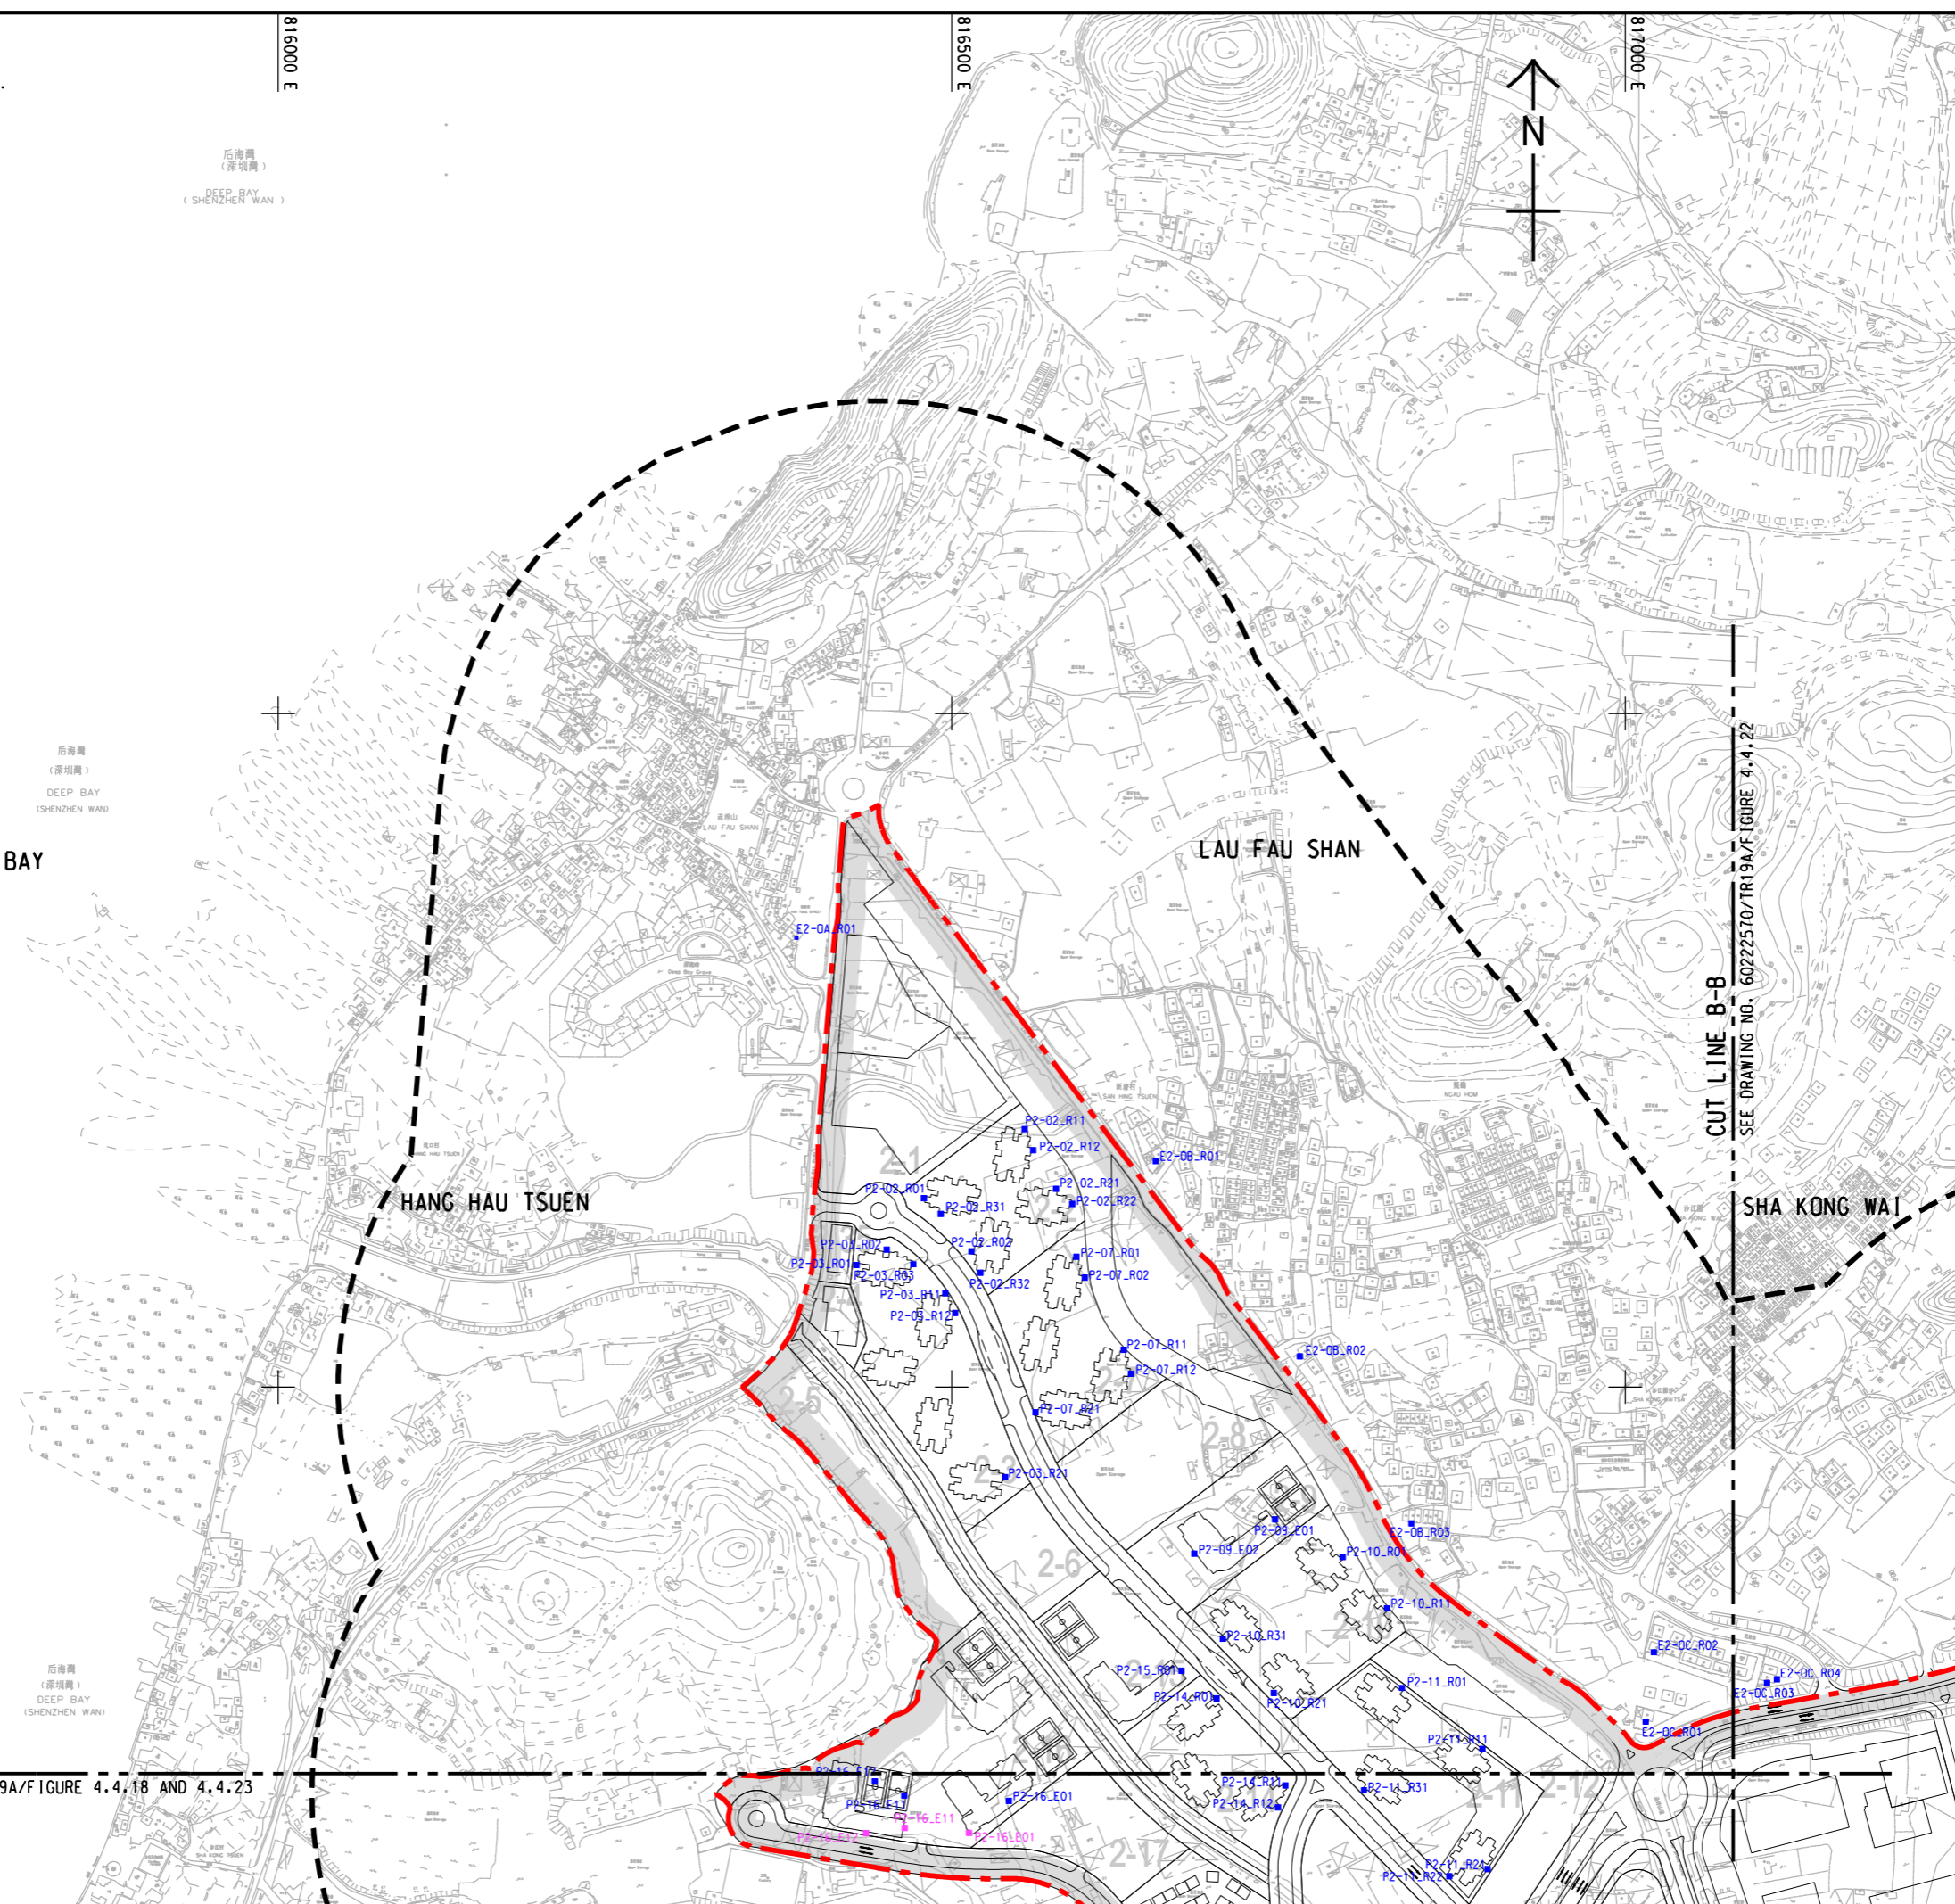

**CUT LINE A-A**

SEE DRAWING NOS. 60222570/TR19A/FIGURE 4.4.18 AND 4.4.23

**CUT LINE B-B**  
SEE DRAWING NO. 60222570/TR19A/FIGURE 4.4.22



**PROJECT**  
項目

**HUNG SHUI KIU NEW DEVELOPMENT AREA PLANNING AND ENGINEERING STUDY - INVESTIGATION**

**CLIENT**  
業主



土木工程拓展署  
Civil Engineering and Development Department



規劃署  
Planning Department

**CONSULTANT**  
工程顧問公司

AECOM Asia Company Ltd.  
www.aecom.com

**SUB-CONSULTANTS**  
分判工程顧問公司

**ISSUE/REVISION**  
修訂

IR/修訂	DATE/日期	DESCRIPTION/內容描述	CHK/核對

**STATUS**  
階段

**SCALE**  
比例


A3 1:5000

**DIMENSION UNIT**  
尺寸單位

METRES

**KEY PLAN**  
索引圖

A3 1:300000

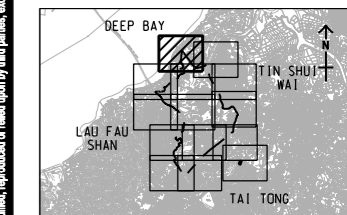

**PROJECT NO.**  
項目編號

60222570

**AGREEMENT NO.**  
協議編號

CE2/2011 (CE)

**SHEET TITLE**  
圖號

LOCATIONS OF REPRESENTATIVE NOISE SENSITIVE RECEIVERS FOR ROAD TRAFFIC NOISE

SHEET 1 OF 14

**SHEET NUMBER**  
圖號

60222570/TR19A/FIGURE 4.4.17

This drawing has been prepared for the use of AECOM's client. It may not be used, modified, reproduced or relied upon by third parties, except as required by law. AECOM accepts no responsibility, and denies any liability whatsoever, for any party that uses or relies on this drawing without AECOM's express written consent. Do not scale this document. All measurements must be obtained from the stated dimensions.