

ISO A1 594mm x 841mm  
Approved:  
Checked:  
Designer:  
Project Management Initials:  
Pld File by: ANH  
PATH: E:\projects\60222570\drawing\paper\6a\TR19A\_738.dgn

**NOTES:**

- FOR LEGEND REFER TO DRAWING NO. 60222570/TR19A/FIGURE 4.4.17.
- THIS DRAWING TO BE READ IN CONJUNCTION WITH DRAWING NOS. 60222570/TR19A/FIGURE 4.4.17 TO 4.4.30.


815000 E

815500 E

816000 E

835500 N

835000 N

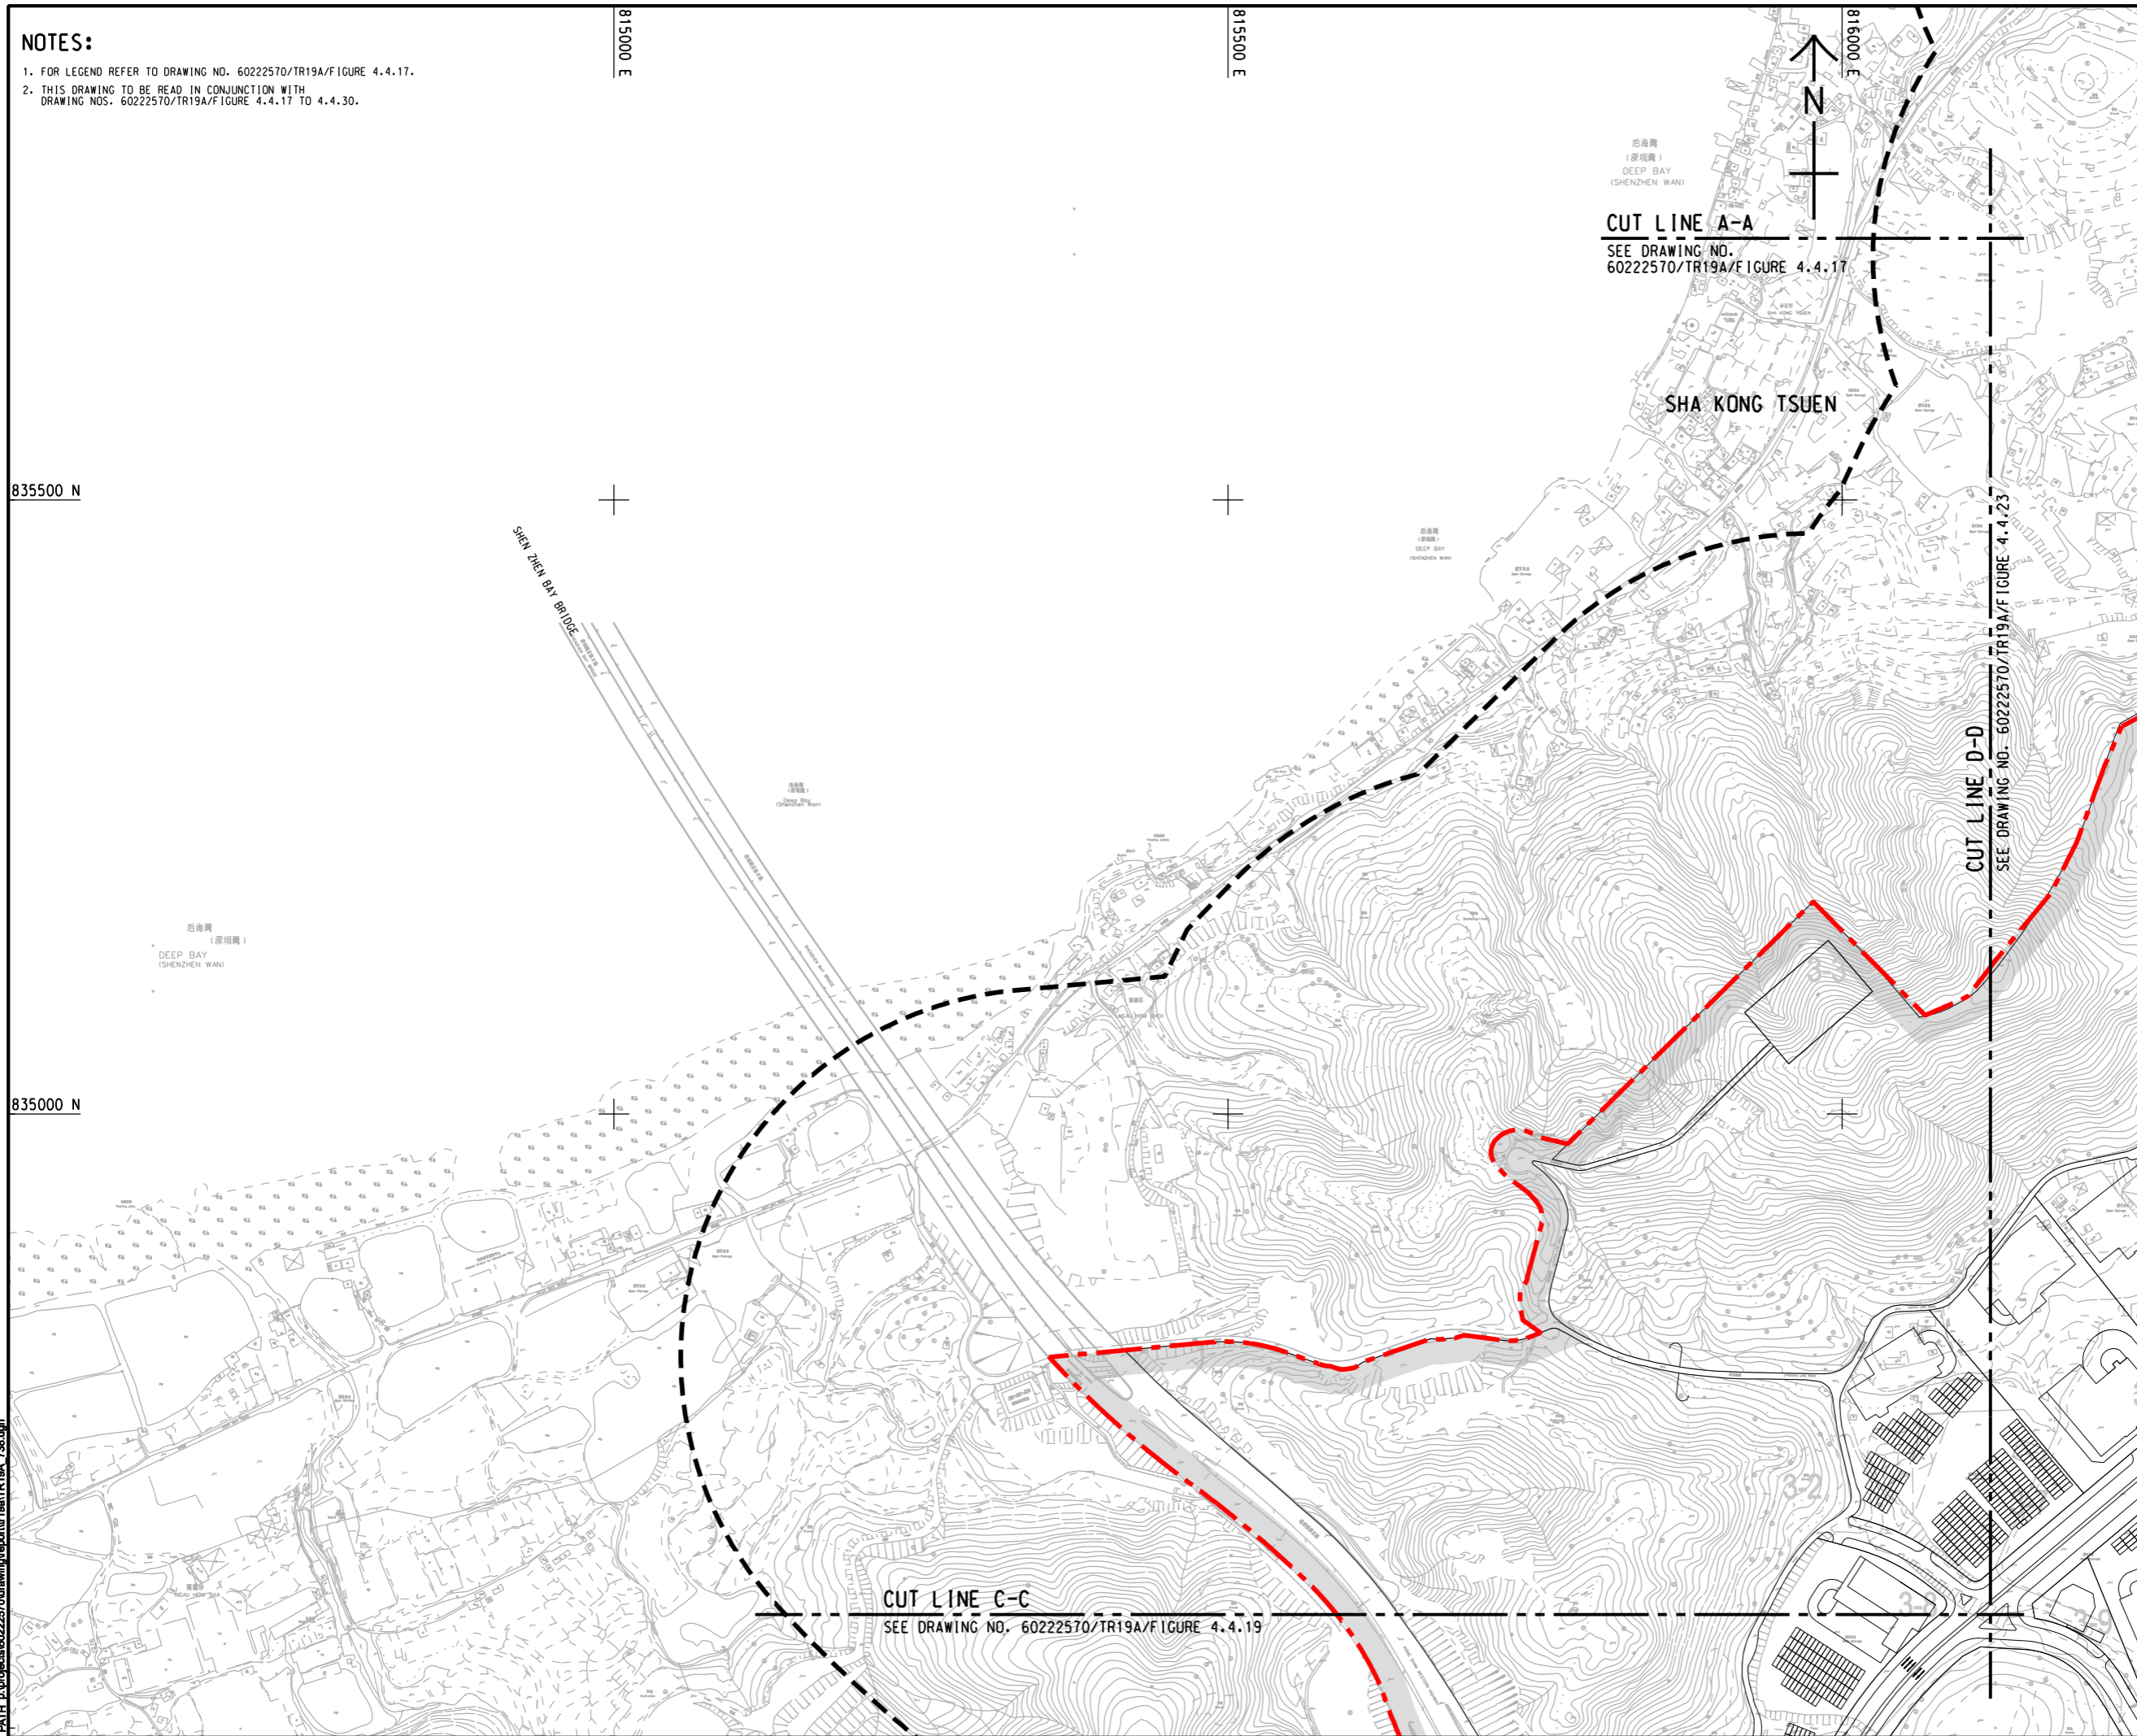

CUT LINE A-A

SEE DRAWING NO. 60222570/TR19A/FIGURE 4.4.17

SHA KONG TSUEN

CUT LINE D-D  
SEE DRAWING NO. 60222570/TR19A/FIGURE 4.4.23

CUT LINE C-C

SEE DRAWING NO. 60222570/TR19A/FIGURE 4.4.19



PROJECT  
項目

**HUNG SHUI KIU NEW DEVELOPMENT AREA PLANNING AND ENGINEERING STUDY - INVESTIGATION**

CLIENT  
業主



土木工程拓展署  
Civil Engineering and Development Department



規劃署  
Planning Department

CONSULTANT  
工程顧問公司

AECOM Asia Company Ltd.  
www.aecom.com

SUB-CONSULTANTS  
分判工程顧問公司

**ISSUE/REVISION**  
發行


NO.	DATE	DESCRIPTION	CHK.

**STATUS**  
階段

**SCALE**      **DIMENSION UNIT**  
比例      尺寸單位

A3 1 : 5000      METRES

**KEY PLAN**    A3 1 : 300000

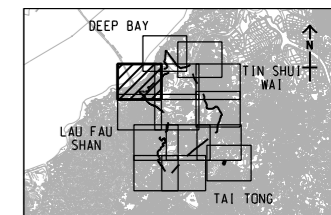

**PROJECT NO.**  
項目編號

60222570

**AGREEMENT NO.**  
協議編號

CE2/2011 (CE)

**SHEET TITLE**  
圖紙名稱

LOCATIONS OF REPRESENTATIVE NOISE SENSITIVE RECEIVERS FOR ROAD TRAFFIC NOISE

SHEET 2 OF 14

**SHEET NUMBER**  
圖紙編號

60222570/TR19A/FIGURE 4.4.18

This drawing has been prepared for the use of AECOM's client. It may not be used, modified, reproduced or relied upon by third parties, except as agreed by AECOM or as required by law. AECOM accepts no responsibility, and denies any liability whatsoever, for any party that uses or relies on this drawing without AECOM's express written consent. Do not scale this document. All measurements must be obtained from the stated dimensions.