

ISO A1 594mm x 841mm  
Approved:  
Checked:  
Designer:  
Project Management Initials:  
Pld File by: ZENGFY  
PATH: E:\projects\60222570\drawing\paper\0a1\TR19A\_472.dgn

**NOTES:**

1. FOR LEGEND REFER TO DRAWING NO. 60222570/TR19A/FIGURE 4.4.2.
2. THIS DRAWING TO BE READ IN CONJUNCTION WITH DRAWING NOS. 60222570/TR19A/FIGURE 4.4.2 TO 4.4.15.


835500 N

835000 N

815000 E

815500 E

816000 E

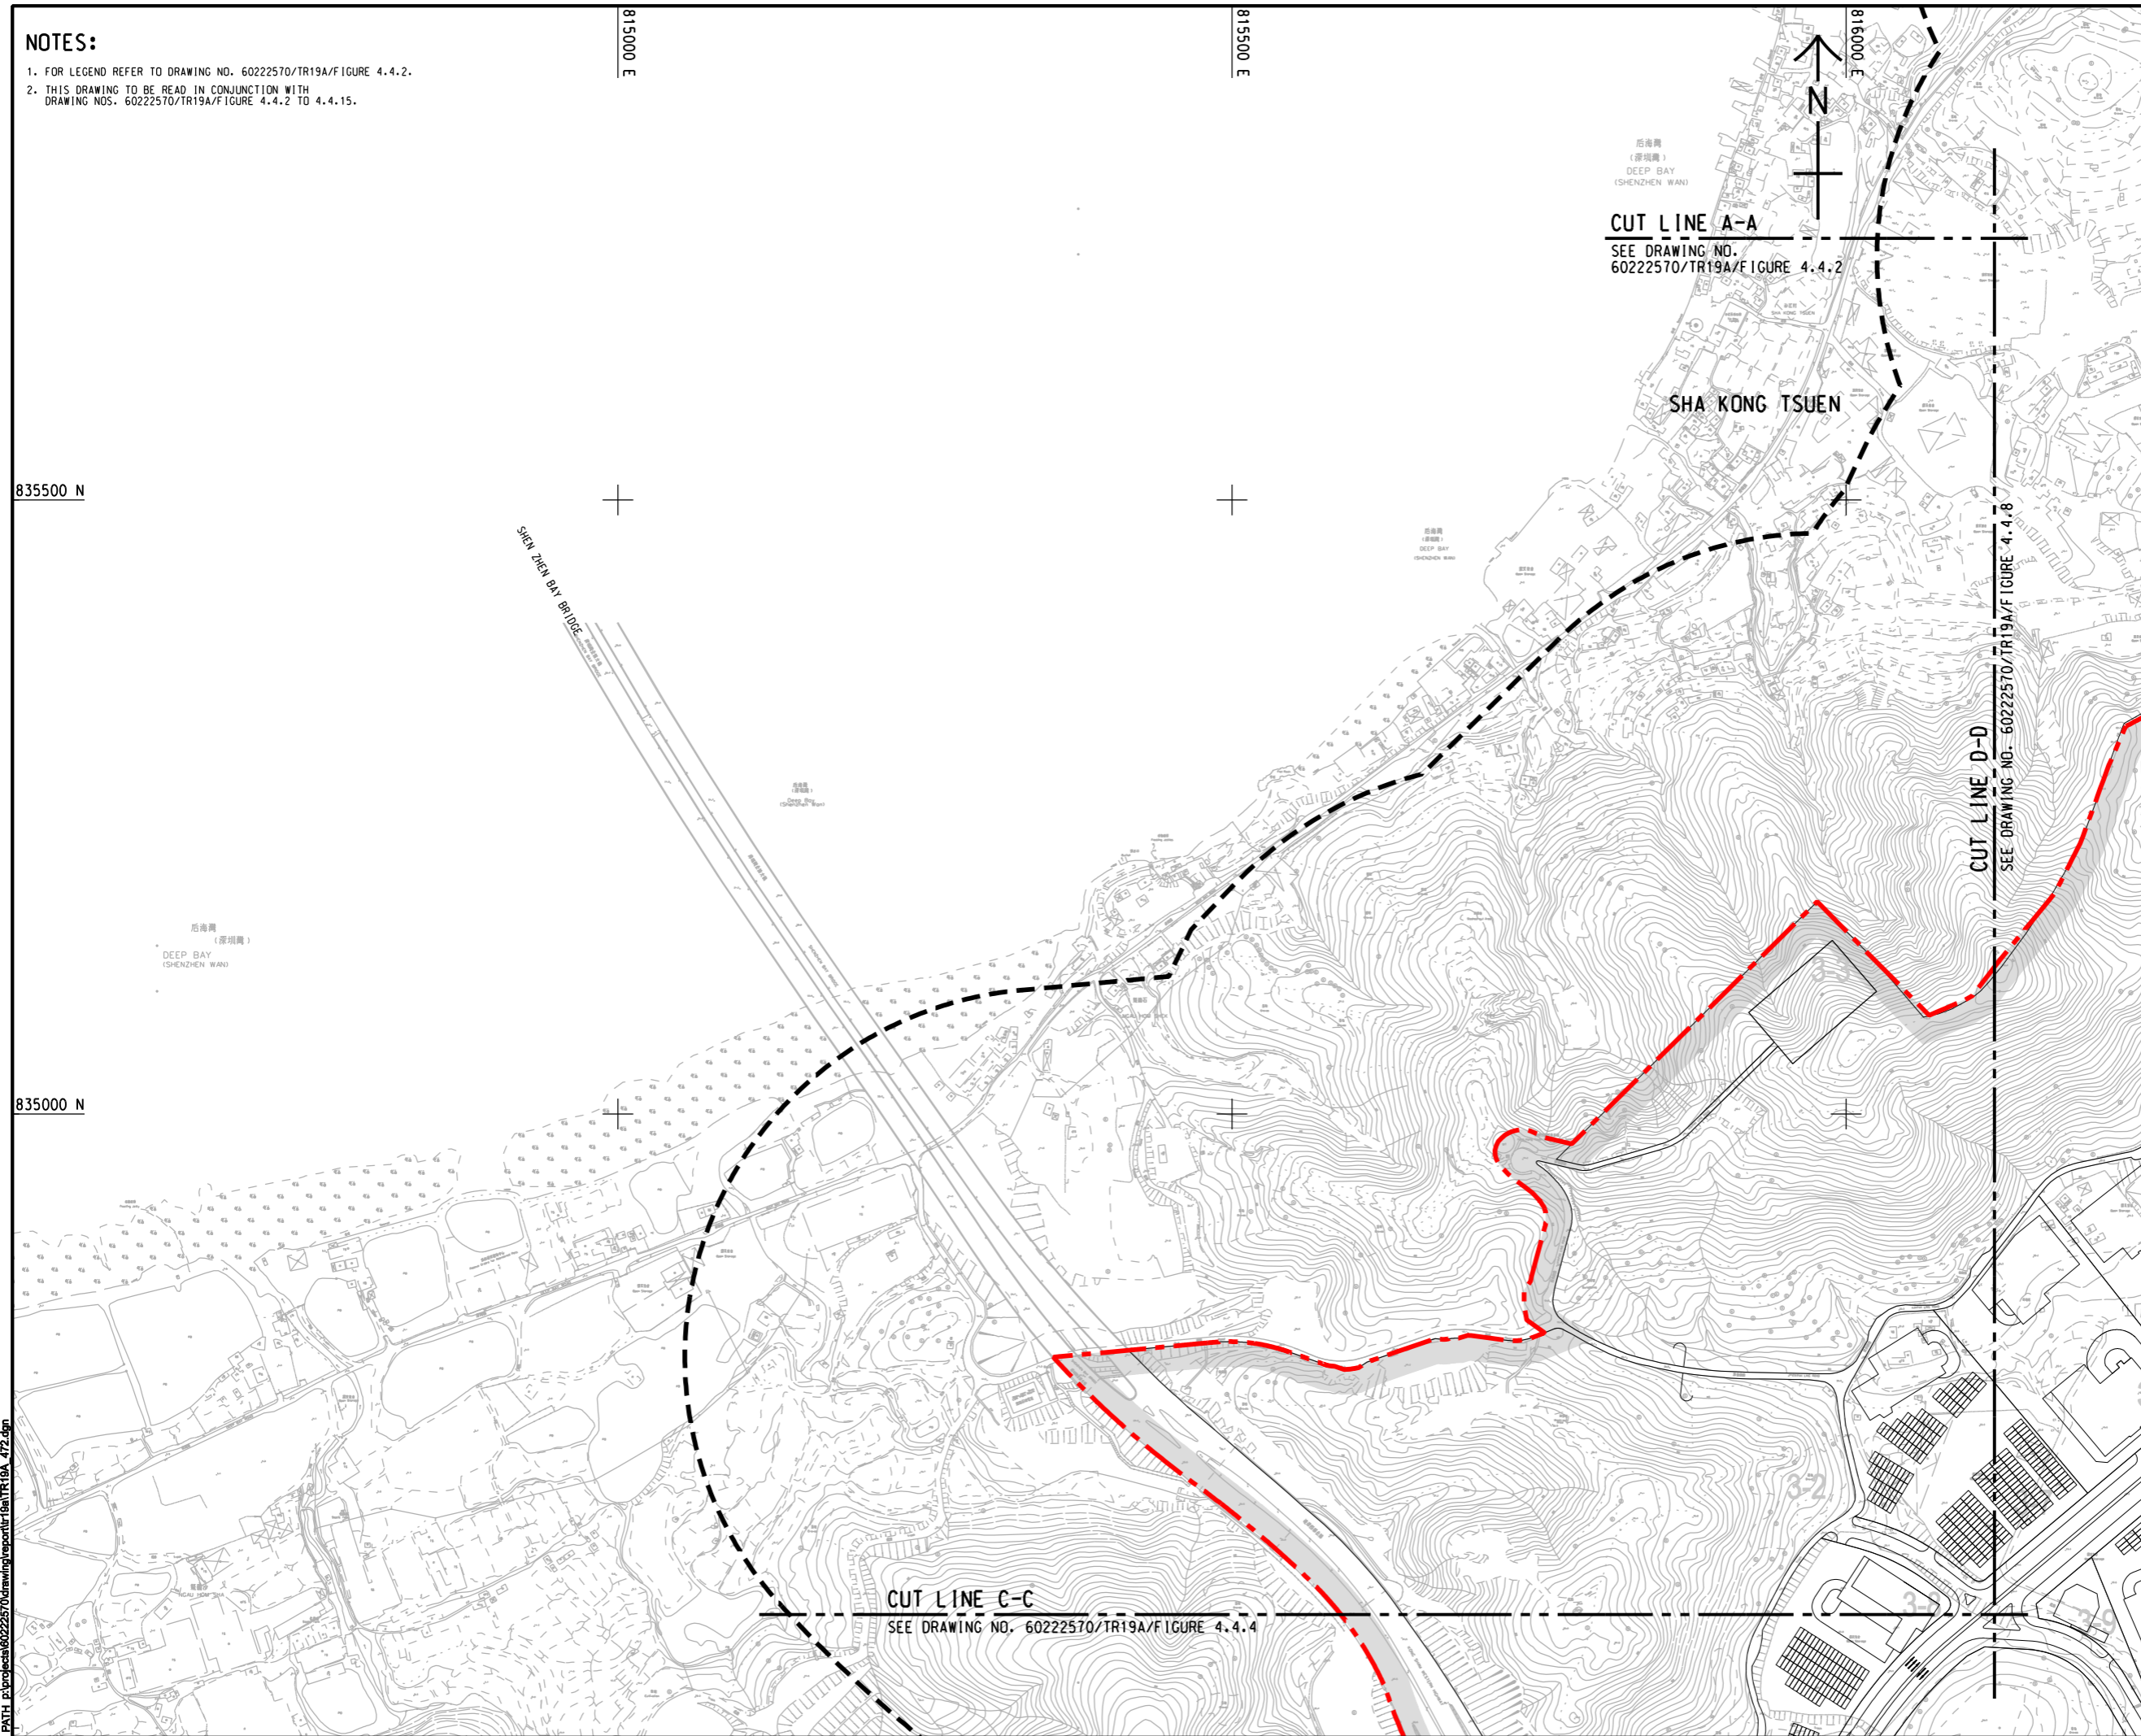

CUT LINE A-A

SEE DRAWING NO. 60222570/TR19A/FIGURE 4.4.2

SHA KONG TSUEN

CUT LINE D-D

SEE DRAWING NO. 60222570/TR19A/FIGURE 4.4.8

CUT LINE C-C

SEE DRAWING NO. 60222570/TR19A/FIGURE 4.4.4

**AECOM**

PROJECT  
項目

**HUNG SHUI KIU NEW DEVELOPMENT AREA PLANNING AND ENGINEERING STUDY - INVESTIGATION**

CLIENT  
業主



土木工程拓展署  
Civil Engineering and Development Department



規劃署  
Planning Department

CONSULTANT  
工程顧問公司

AECOM Asia Company Ltd.  
www.aecom.com

SUB-CONSULTANTS  
分判工程顧問公司

ISSUE/REVISION  
修訂

IR 修訂	DATE 日期	DESCRIPTION 內容摘要	CHK. 核對

STATUS  
階段

SCALE  
比例


A3 1 : 5000

DIMENSION UNIT  
尺寸單位

METRES

KEY PLAN  
索引圖

A3 1 : 30000

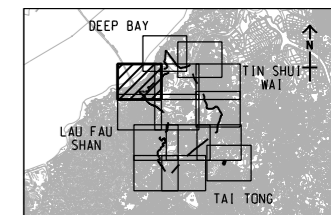

PROJECT NO.  
項目編號

60222570

AGREEMENT NO.  
協議編號

CE2/2011 (CE)

SHEET TITLE  
圖紙名稱

LOCATIONS OF REPRESENTATIVE NOISE SENSITIVE RECEIVERS FOR CONSTRUCTION NOISE

SHEET 2 OF 14

SHEET NUMBER  
圖紙編號

60222570/TR19A/FIGURE 4.4.3

This drawing has been prepared for the use of AECOM's client. It may not be used, modified, reproduced or relied upon by third parties, except as agreed by AECOM or as required by law. AECOM accepts no responsibility, and denies any liability whatsoever, for any party that uses or relies on this drawing without AECOM's express written consent. Do not scale this document. All measurements must be obtained from the stated dimensions.