


ISO A1 594mm x 841mm
Approved:
Checked:
Designer:
Project Management Initials:
Pld File by: zhaohit
PATH: E:\projects\60222570\drawing\paper\0a\TR19A_460.dgn

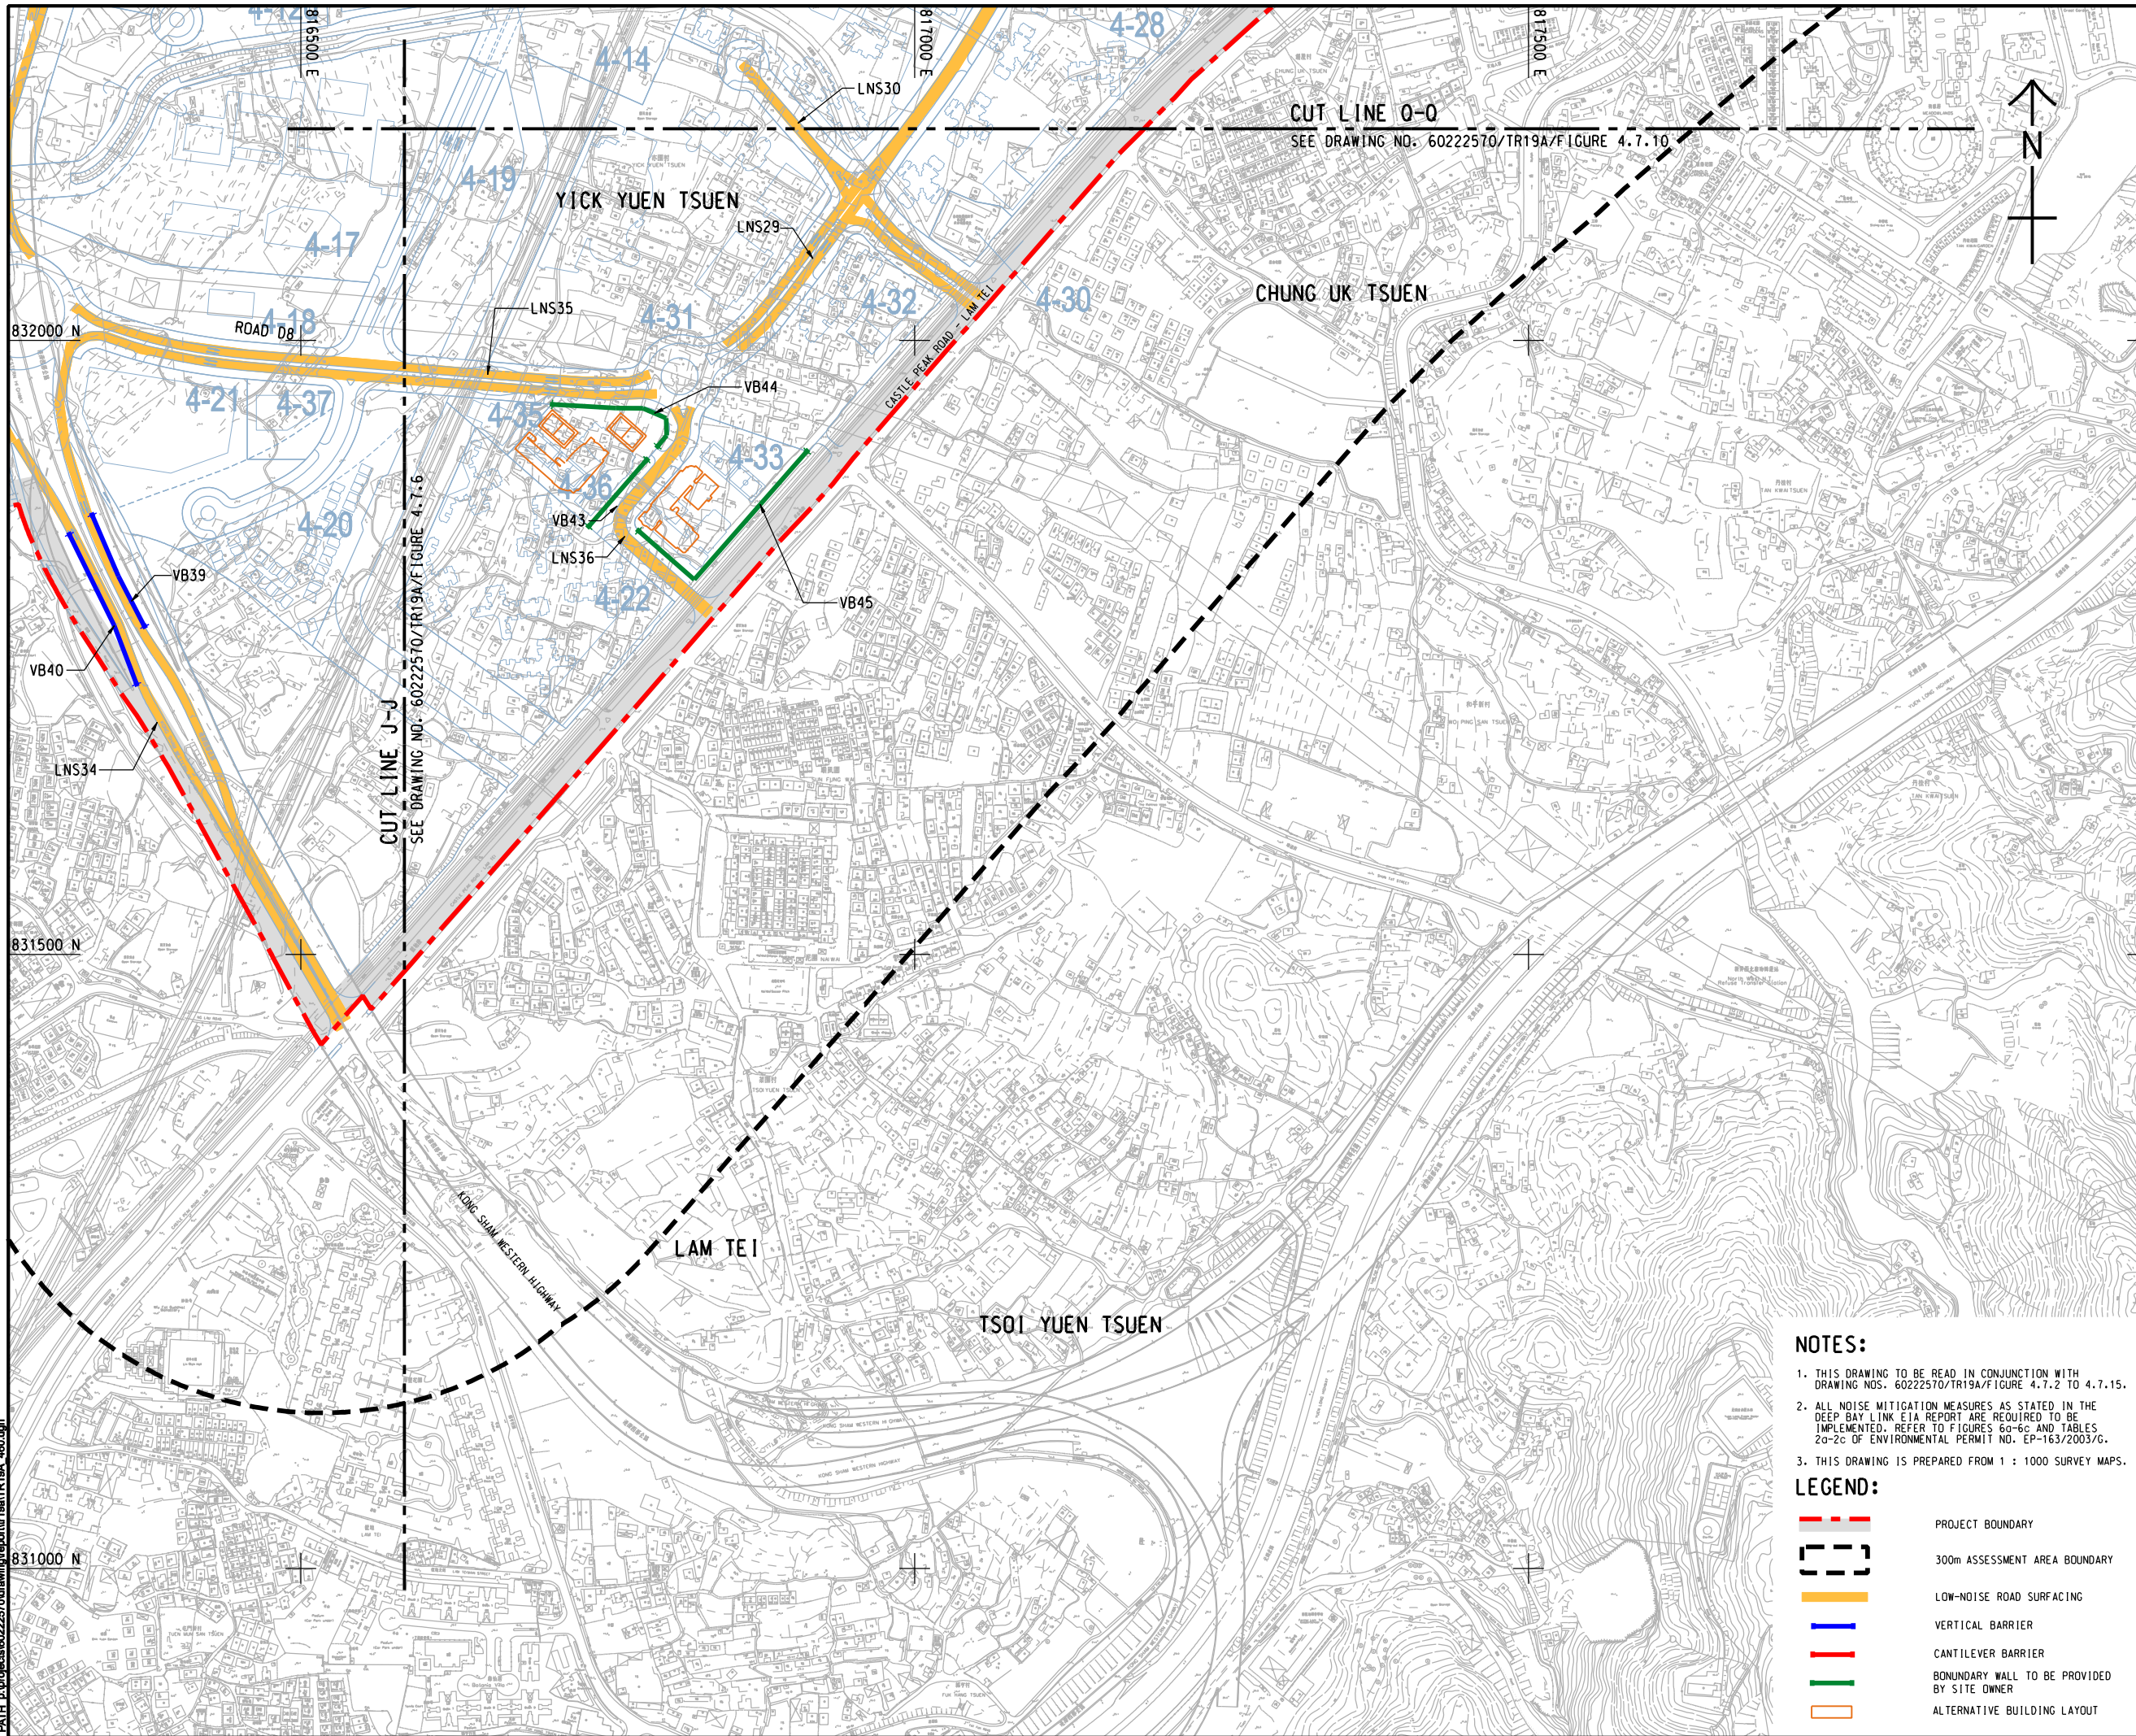


ISSUE/REVISION

NO.	DATE	DESCRIPTION	CHK.

STATUS

SCALE
A3 1 : 5000
KEY PLAN A3 1 : 300000

DIMENSION UNIT
METRES

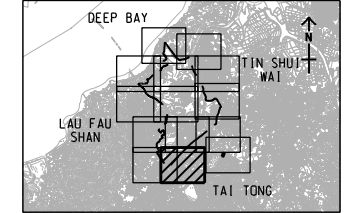

- NOTES:**
1. THIS DRAWING TO BE READ IN CONJUNCTION WITH DRAWING NOS. 60222570/TR19A/FIGURE 4.7.2 TO 4.7.15.
 2. ALL NOISE MITIGATION MEASURES AS STATED IN THE DEEP BAY LINK EIA REPORT ARE REQUIRED TO BE IMPLEMENTED. REFER TO FIGURES 6a-6c AND TABLES 2a-2c OF ENVIRONMENTAL PERMIT NO. EP-163/2003/G.
 3. THIS DRAWING IS PREPARED FROM 1 : 1000 SURVEY MAPS.

- LEGEND:**
- PROJECT BOUNDARY
 - 300m ASSESSMENT AREA BOUNDARY
 - LOW-NOISE ROAD SURFACING
 - VERTICAL BARRIER
 - CANTILEVER BARRIER
 - BOUNDARY WALL TO BE PROVIDED BY SITE OWNER
 - ALTERNATIVE BUILDING LAYOUT

This drawing has been prepared for the use of AECOM's client. It may not be used, modified, reproduced or relied upon by third parties, except as approved by AECOM or as required by law. AECOM accepts no responsibility, and denies any liability whatsoever, to any party that uses or relies on this drawing without AECOM's express written consent. Do not scale this document. All measurements must be obtained from the stated dimensions.