


ISO A1 594mm x 841mm
 Approved:
 Checked:
 Designer:
 Project Management Initials:
 Pld File by: zengfx
 PATH: P:\PROJECTS\60222570\DRAWING\REPORT\TR19A\TR19A_980.dgn


NOTE:
 1. THIS DRAWING TO BE READ IN CONJUNCTION WITH DRAWING NOS. 60222570/FIGURE 4.7.18 AND FIGURE 4.7.27.


- LEGEND:**
- PROJECT BOUNDARY
 - 300m ASSESSMENT AREA BOUNDARY
 - PROPOSED REARRANGED LAYOUT
 - BLANK FACADE
 - ACOUSTIC WINDOWS
 - ACOUSTIC BALCONY
 - NOISE INSULATED WINDOWS AND AIR CONDITIONING

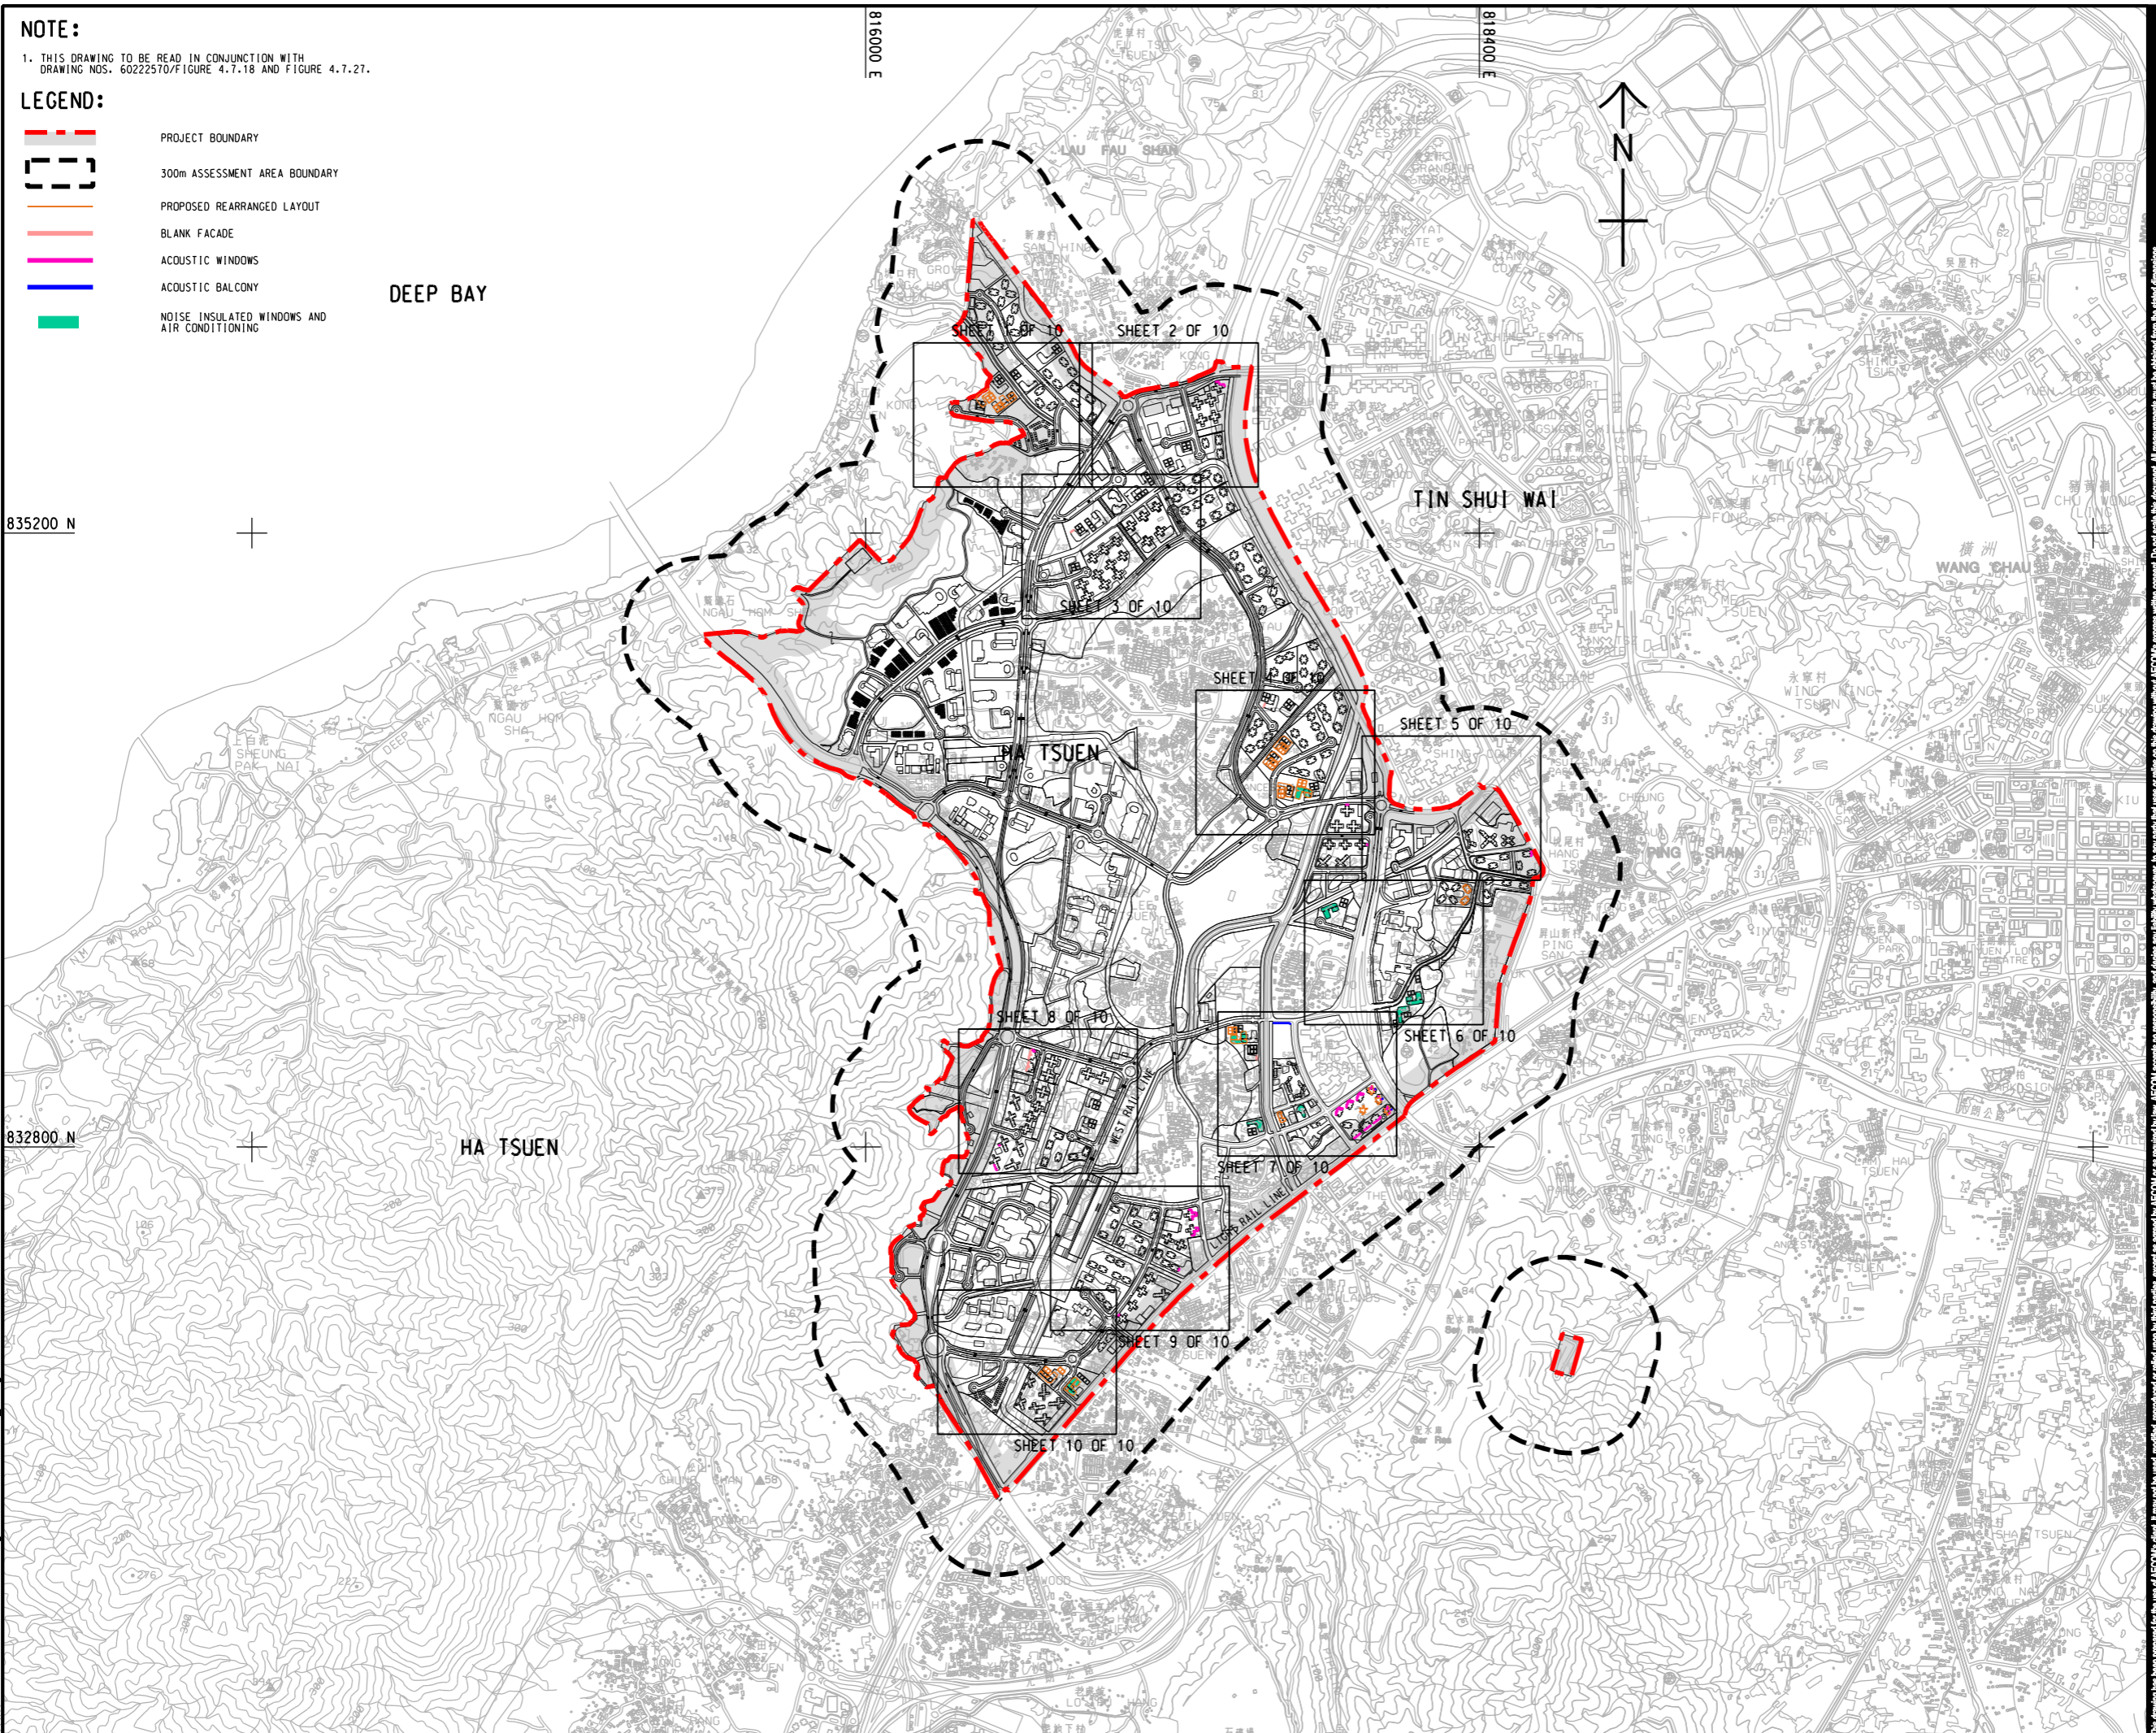

PROJECT
 HUNG SHUI KIU NEW DEVELOPMENT AREA PLANNING AND ENGINEERING STUDY - INVESTIGATION

CLIENT
 業主


 土木工程拓展署
 Civil Engineering and Development Department


 規劃署
 Planning Department

CONSULTANT
 工程顧問公司
 AECOM Asia Company Ltd.
 www.aecom.com

SUB-CONSULTANTS
 分判工程顧問公司

ISSUE/REVISION
 修訂

I/R	DATE	DESCRIPTION	CHK.

STATUS
 階段

SCALE
 比例
 A3 1 : 24000

DIMENSION UNIT
 尺寸單位
 METRES

KEY PLAN
 索引圖

PROJECT NO.
 項目編號
 60222570

AGREEMENT NO.
 協議編號
 CE2/2011 (CE)

SHEET TITLE
 圖紙名稱
 LOCATIONS OF PROPOSED ADDITIONAL ROAD TRAFFIC NOISE MITIGATION MEASURES - KEY PLAN

SHEET NUMBER
 圖紙編號
 60222570/TR19A/FIGURE 4.7.17

This drawing has been prepared for the use of AECOM's client. It may not be used, modified, reproduced or relied upon by third parties, except as approved by AECOM or as required by law. AECOM accepts no responsibility, and denies any liability whatsoever, for any party that uses or relies on this drawing without AECOM's express written consent. Do not scale this document. All measurements must be obtained from the stated dimensions.