


Pld File by: zengfk
 PATH: P:\PROJECTS\60222570\DRAWING\REPORT\TR19A\TR19A_S81.dgn
 ISO A1 594mm x 841mm
 Approved:
 Checked:
 Designer:
 Project Management Initials:

NOTE:
 1. THIS DRAWING TO BE READ IN CONJUNCTION WITH DRAWING NOS. 60222570/TR19A/FIGURE 4.7.18 TO 4.7.27.

- LEGEND:**
- - - PROJECT BOUNDARY
 - PROPOSED REARRANGED LAYOUT
 - BLANK FACADE
 - ACOUSTIC WINDOWS
 - ACOUSTIC BALCONY
 - NOISE INSULATED WINDOWS AND AIR CONDITIONING

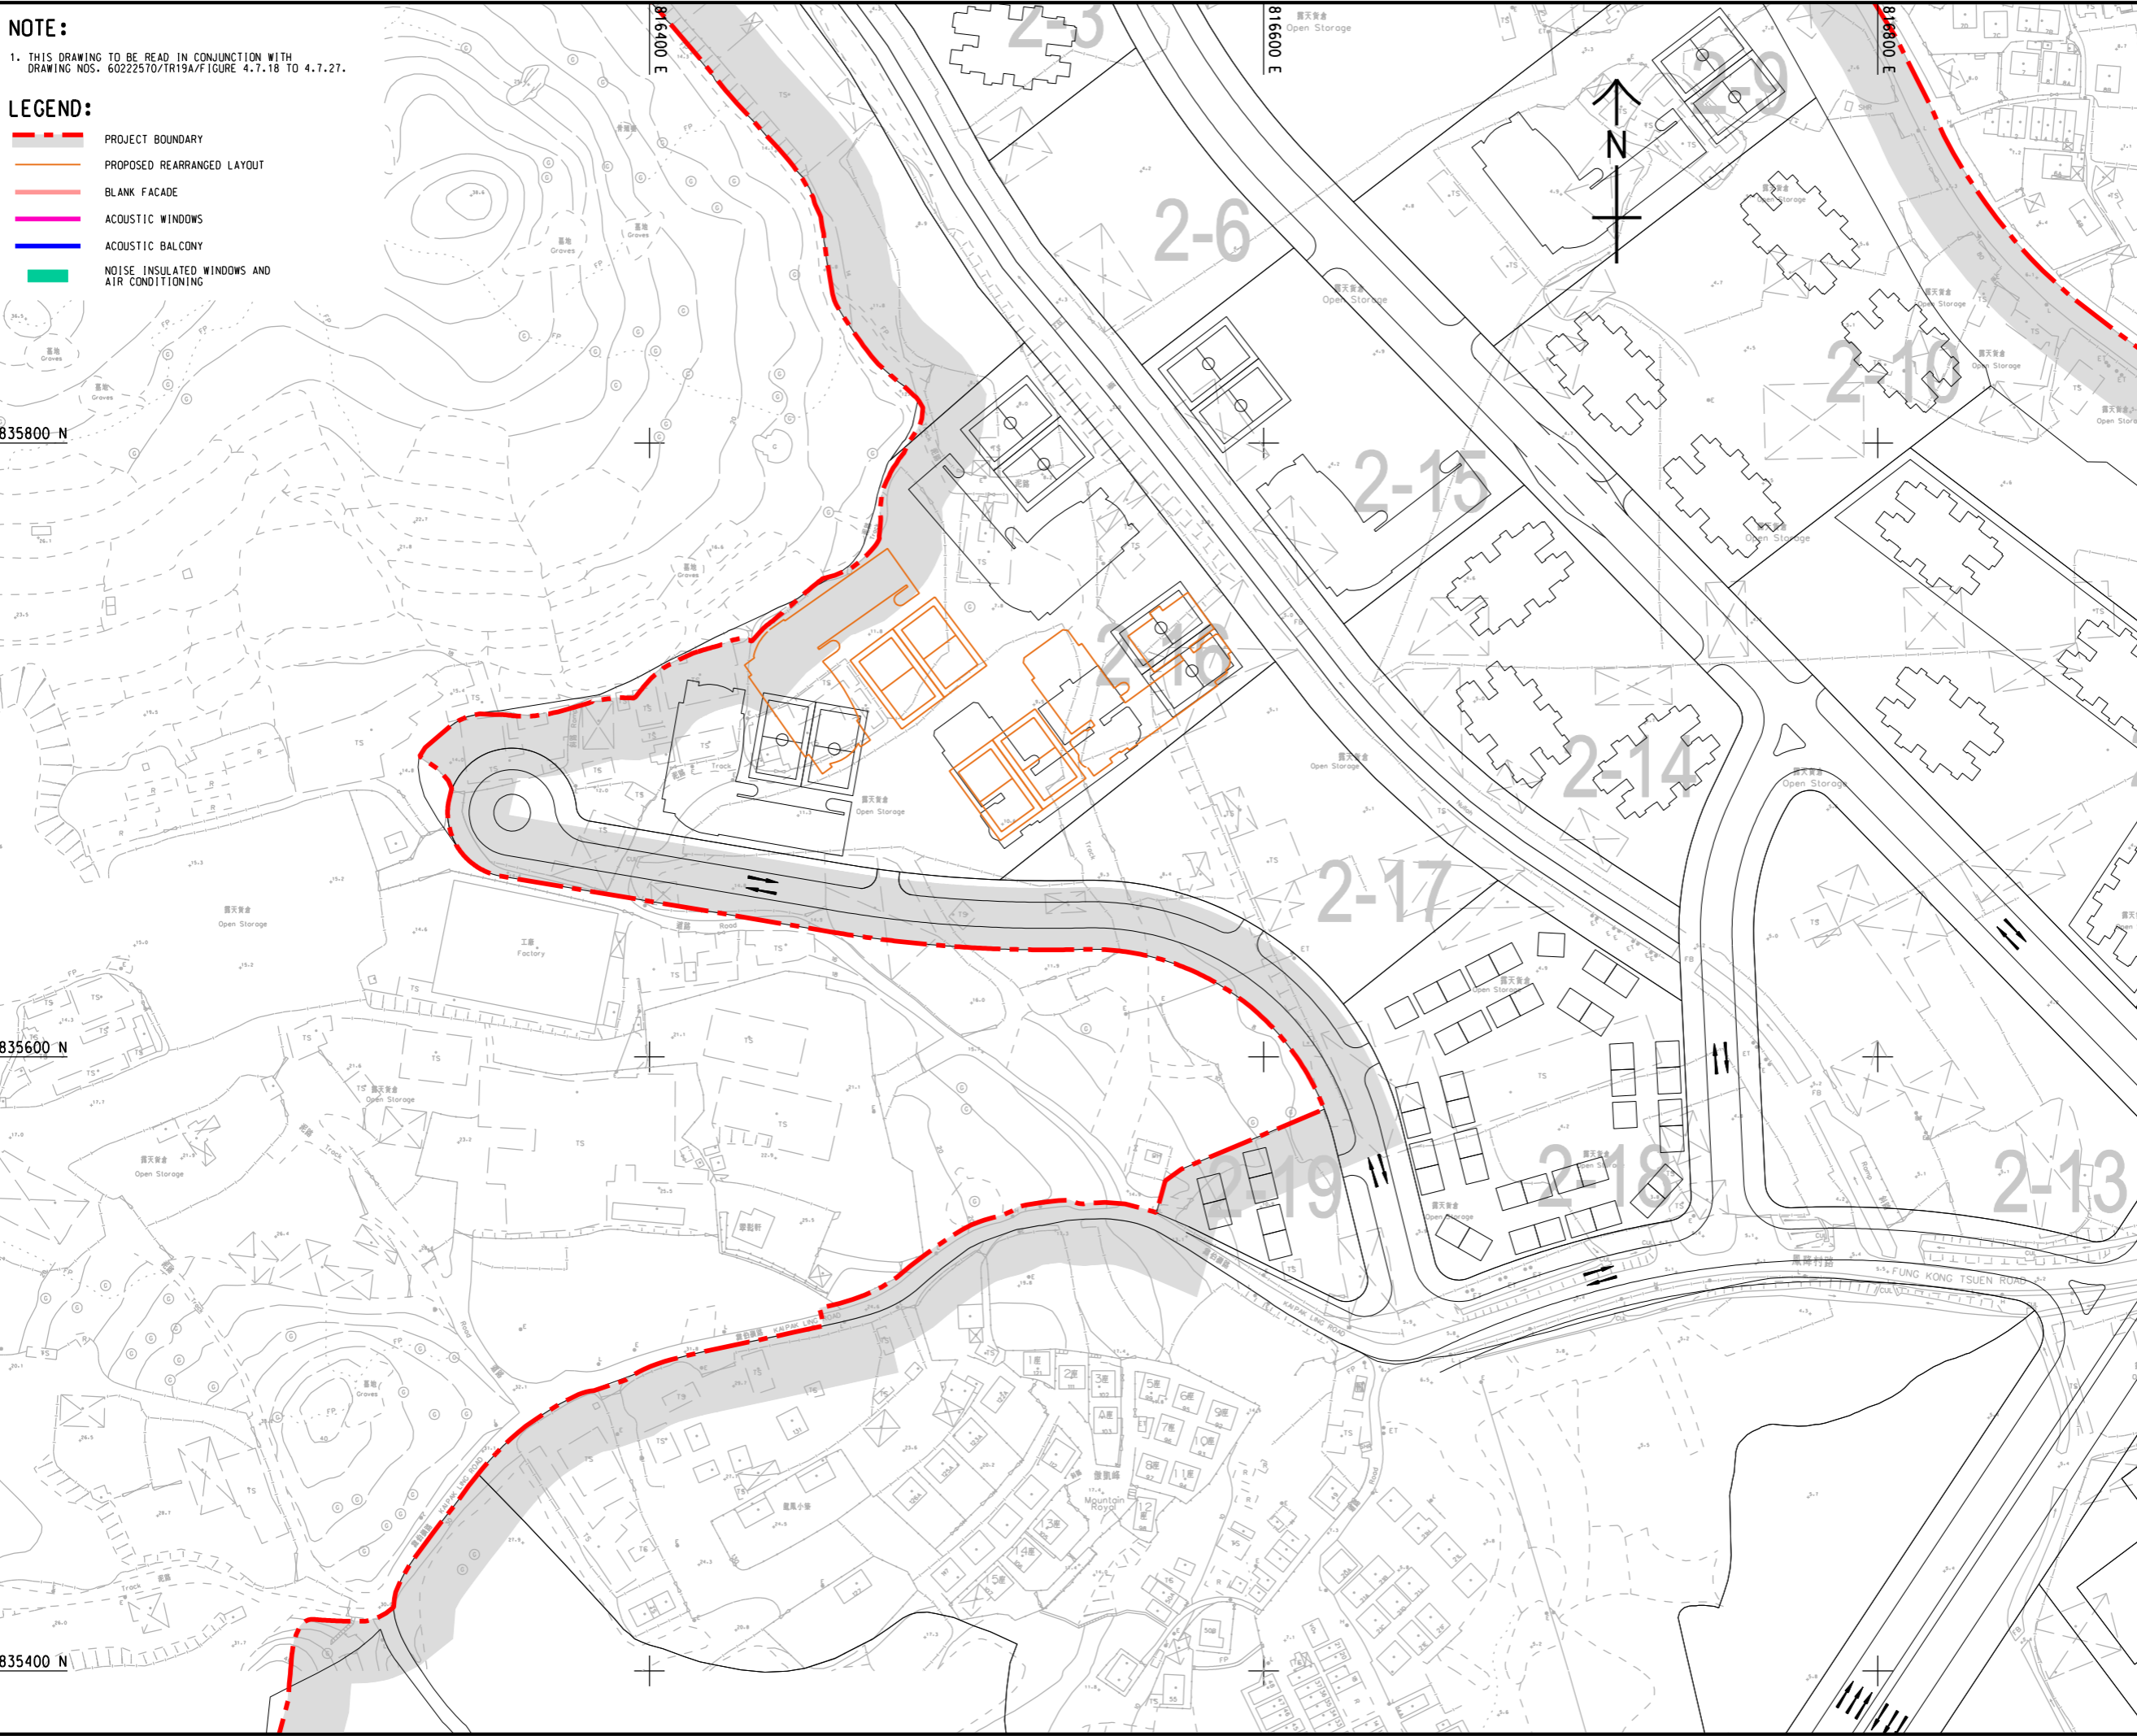

AECOM

PROJECT
 HUNG SHUI KIU NEW DEVELOPMENT AREA PLANNING AND ENGINEERING STUDY - INVESTIGATION

CLIENT
 CEDD
 土木工程拓展署
 Civil Engineering and Development Department

CONSULTANT
 AECOM Asia Company Ltd.
 www.aecom.com

SUB-CONSULTANTS
 分判工程顧問公司

ISSUE/REVISION


NO.	DATE	DESCRIPTION	CHK.

STATUS
 核准

SCALE
 比例: A3 1:2000

DIMENSION UNIT
 尺寸單位: METRES

KEY PLAN A3 1:300000

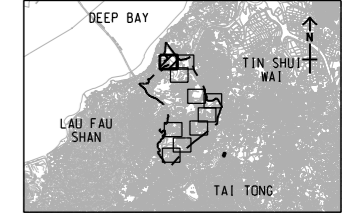

PROJECT NO.
 項目編號: 60222570

AGREEMENT NO.
 協議編號: CE2/2011 (CE)

SHEET TITLE
 圖紙名稱: LOCATIONS OF PROPOSED ADDITIONAL ROAD TRAFFIC NOISE MITIGATION MEASURES

SHEET NUMBER
 圖紙編號: 60222570/TR19A/FIGURE 4.7.18

SHEET 1 OF 10

This drawing has been prepared for the use of AECOM's client. It may not be used, modified, reproduced or relied upon by third parties, except as required by law. AECOM accepts no responsibility, and denies any liability whatsoever, for any party that uses or relies on this drawing without AECOM's express written consent. Do not scale this document. All measurements must be obtained from the related dimensions.