


Pld File by: zengfx  
 PATH: E:\projects\60222570\drawing\center\0a1TR19A\_083.dgn  
 Project Management Initials: Designer: Checked: Approved: ISO A1 594mm x 841mm

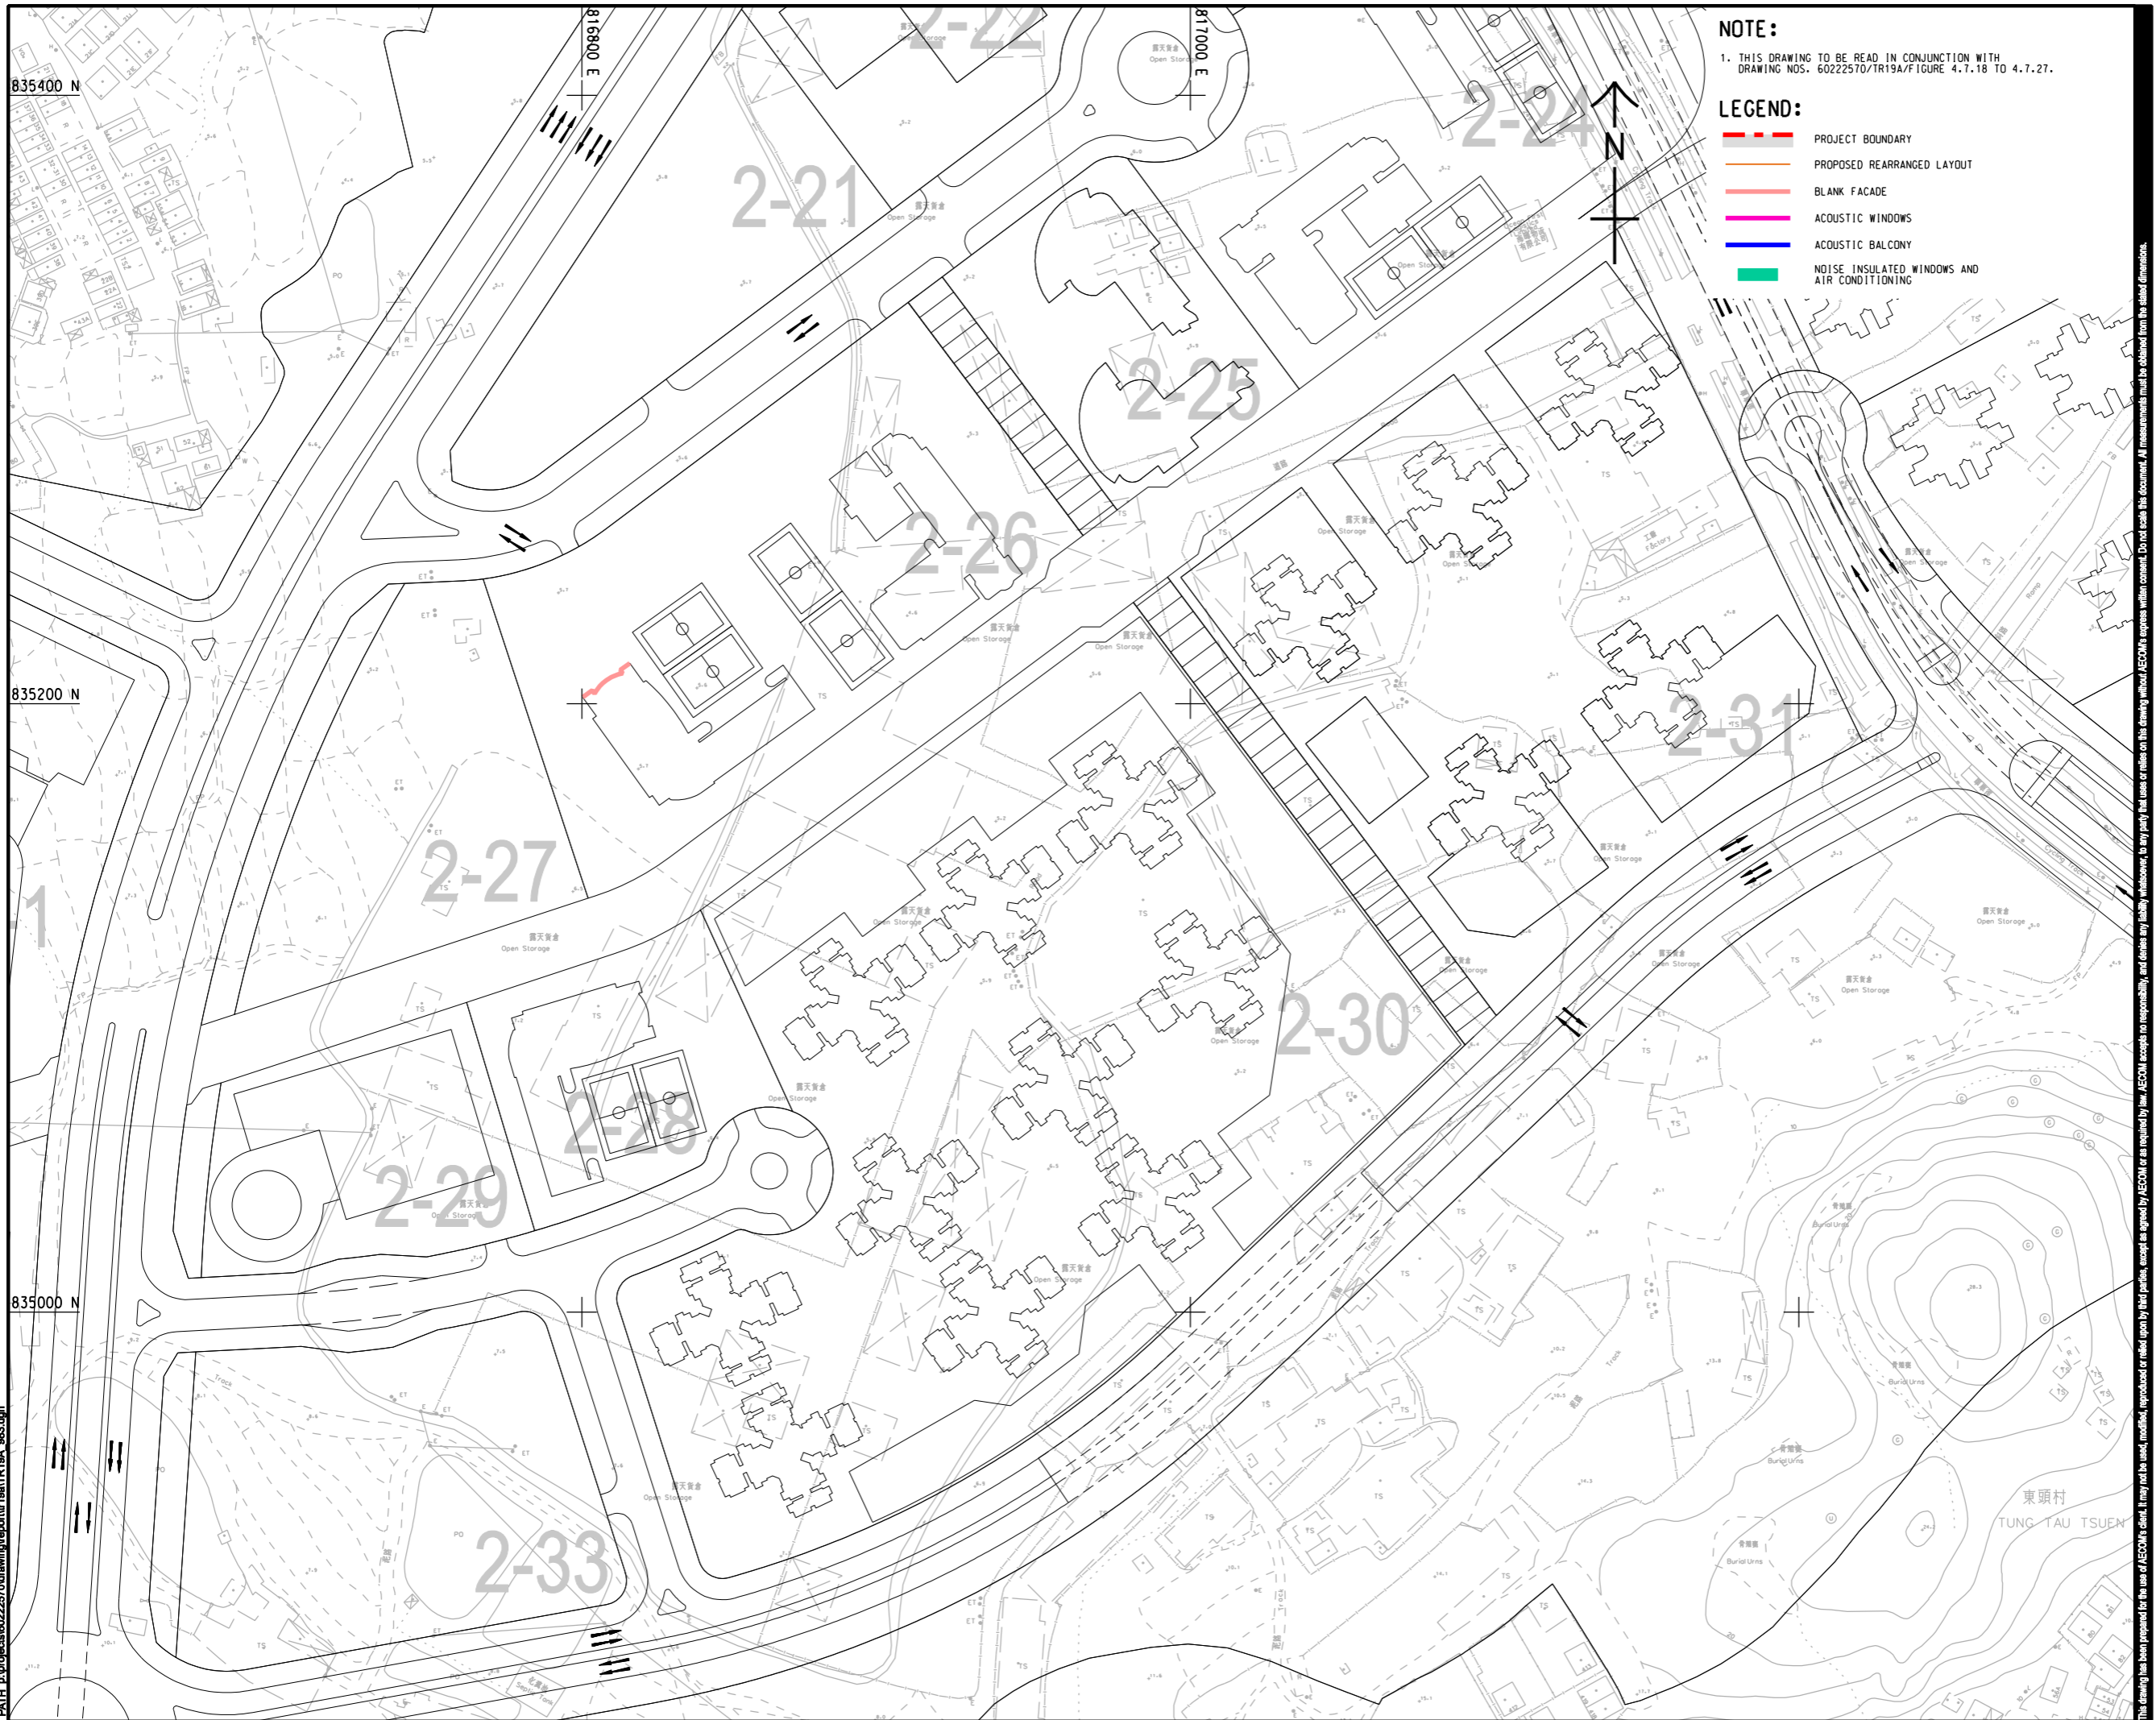

**NOTE:**

1. THIS DRAWING TO BE READ IN CONJUNCTION WITH DRAWING NOS. 60222570/TR19A/FIGURE 4.7.18 TO 4.7.27.

**LEGEND:**

- PROJECT BOUNDARY
- PROPOSED REARRANGED LAYOUT
- BLANK FACADE
- ACOUSTIC WINDOWS
- ACOUSTIC BALCONY
- NOISE INSULATED WINDOWS AND AIR CONDITIONING

**AECOM**

PROJECT  
項目

**HUNG SHUI KIU NEW DEVELOPMENT AREA PLANNING AND ENGINEERING STUDY - INVESTIGATION**

CLIENT  
業主



CONSULTANT  
工程顧問公司  
AECOM Asia Company Ltd.  
www.aecom.com

SUB-CONSULTANTS  
分判工程顧問公司


**ISSUE/REVISION**  
修訂

I/R 修訂	DATE 日期	DESCRIPTION 內容摘要	CHK. 校核

**STATUS**  
階段

**SCALE** 比例: A3 1:2000  
**DIMENSION UNIT** 尺寸單位: METRES

**KEY PLAN** 索引圖: A3 1:300000

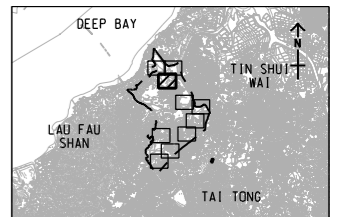

**PROJECT NO.** 項目編號: 60222570  
**AGREEMENT NO.** 協議編號: CE2/2011 (CE)

**SHEET TITLE** 圖紙名稱: LOCATIONS OF PROPOSED ADDITIONAL ROAD TRAFFIC NOISE MITIGATION MEASURES

SHEET 3 OF 10

**SHEET NUMBER** 圖紙編號: 60222570/TR19A/FIGURE 4.7.20

This drawing has been prepared for the use of AECOM's client. It may not be used, modified, reproduced or relied upon by third parties, except as approved by AECOM or as required by law. AECOM accepts no responsibility, and denies any liability whatsoever, for any party that uses or relies on this drawing without AECOM's express written consent. Do not scale this document. All measurements must be obtained from the stated dimensions.