


ISO A1 594mm x 841mm
 Approved:
 Checked:
 Designer:
 Project Management Initials:
 Pld File by: zengfx
 PATH: E:\projects\60222570\drawing\center\0a1TR19A_084.dgn

NOTE:

1. THIS DRAWING TO BE READ IN CONJUNCTION WITH DRAWING NOS. 60222570/TR19A/FIGURE 4.7.18 TO 4.7.27.

LEGEND:

- PROJECT BOUNDARY
- PROPOSED REARRANGED LAYOUT
- BLANK FACADE
- ACOUSTIC WINDOWS
- ACOUSTIC BALCONY
- NOISE INSULATED WINDOWS AND AIR CONDITIONING

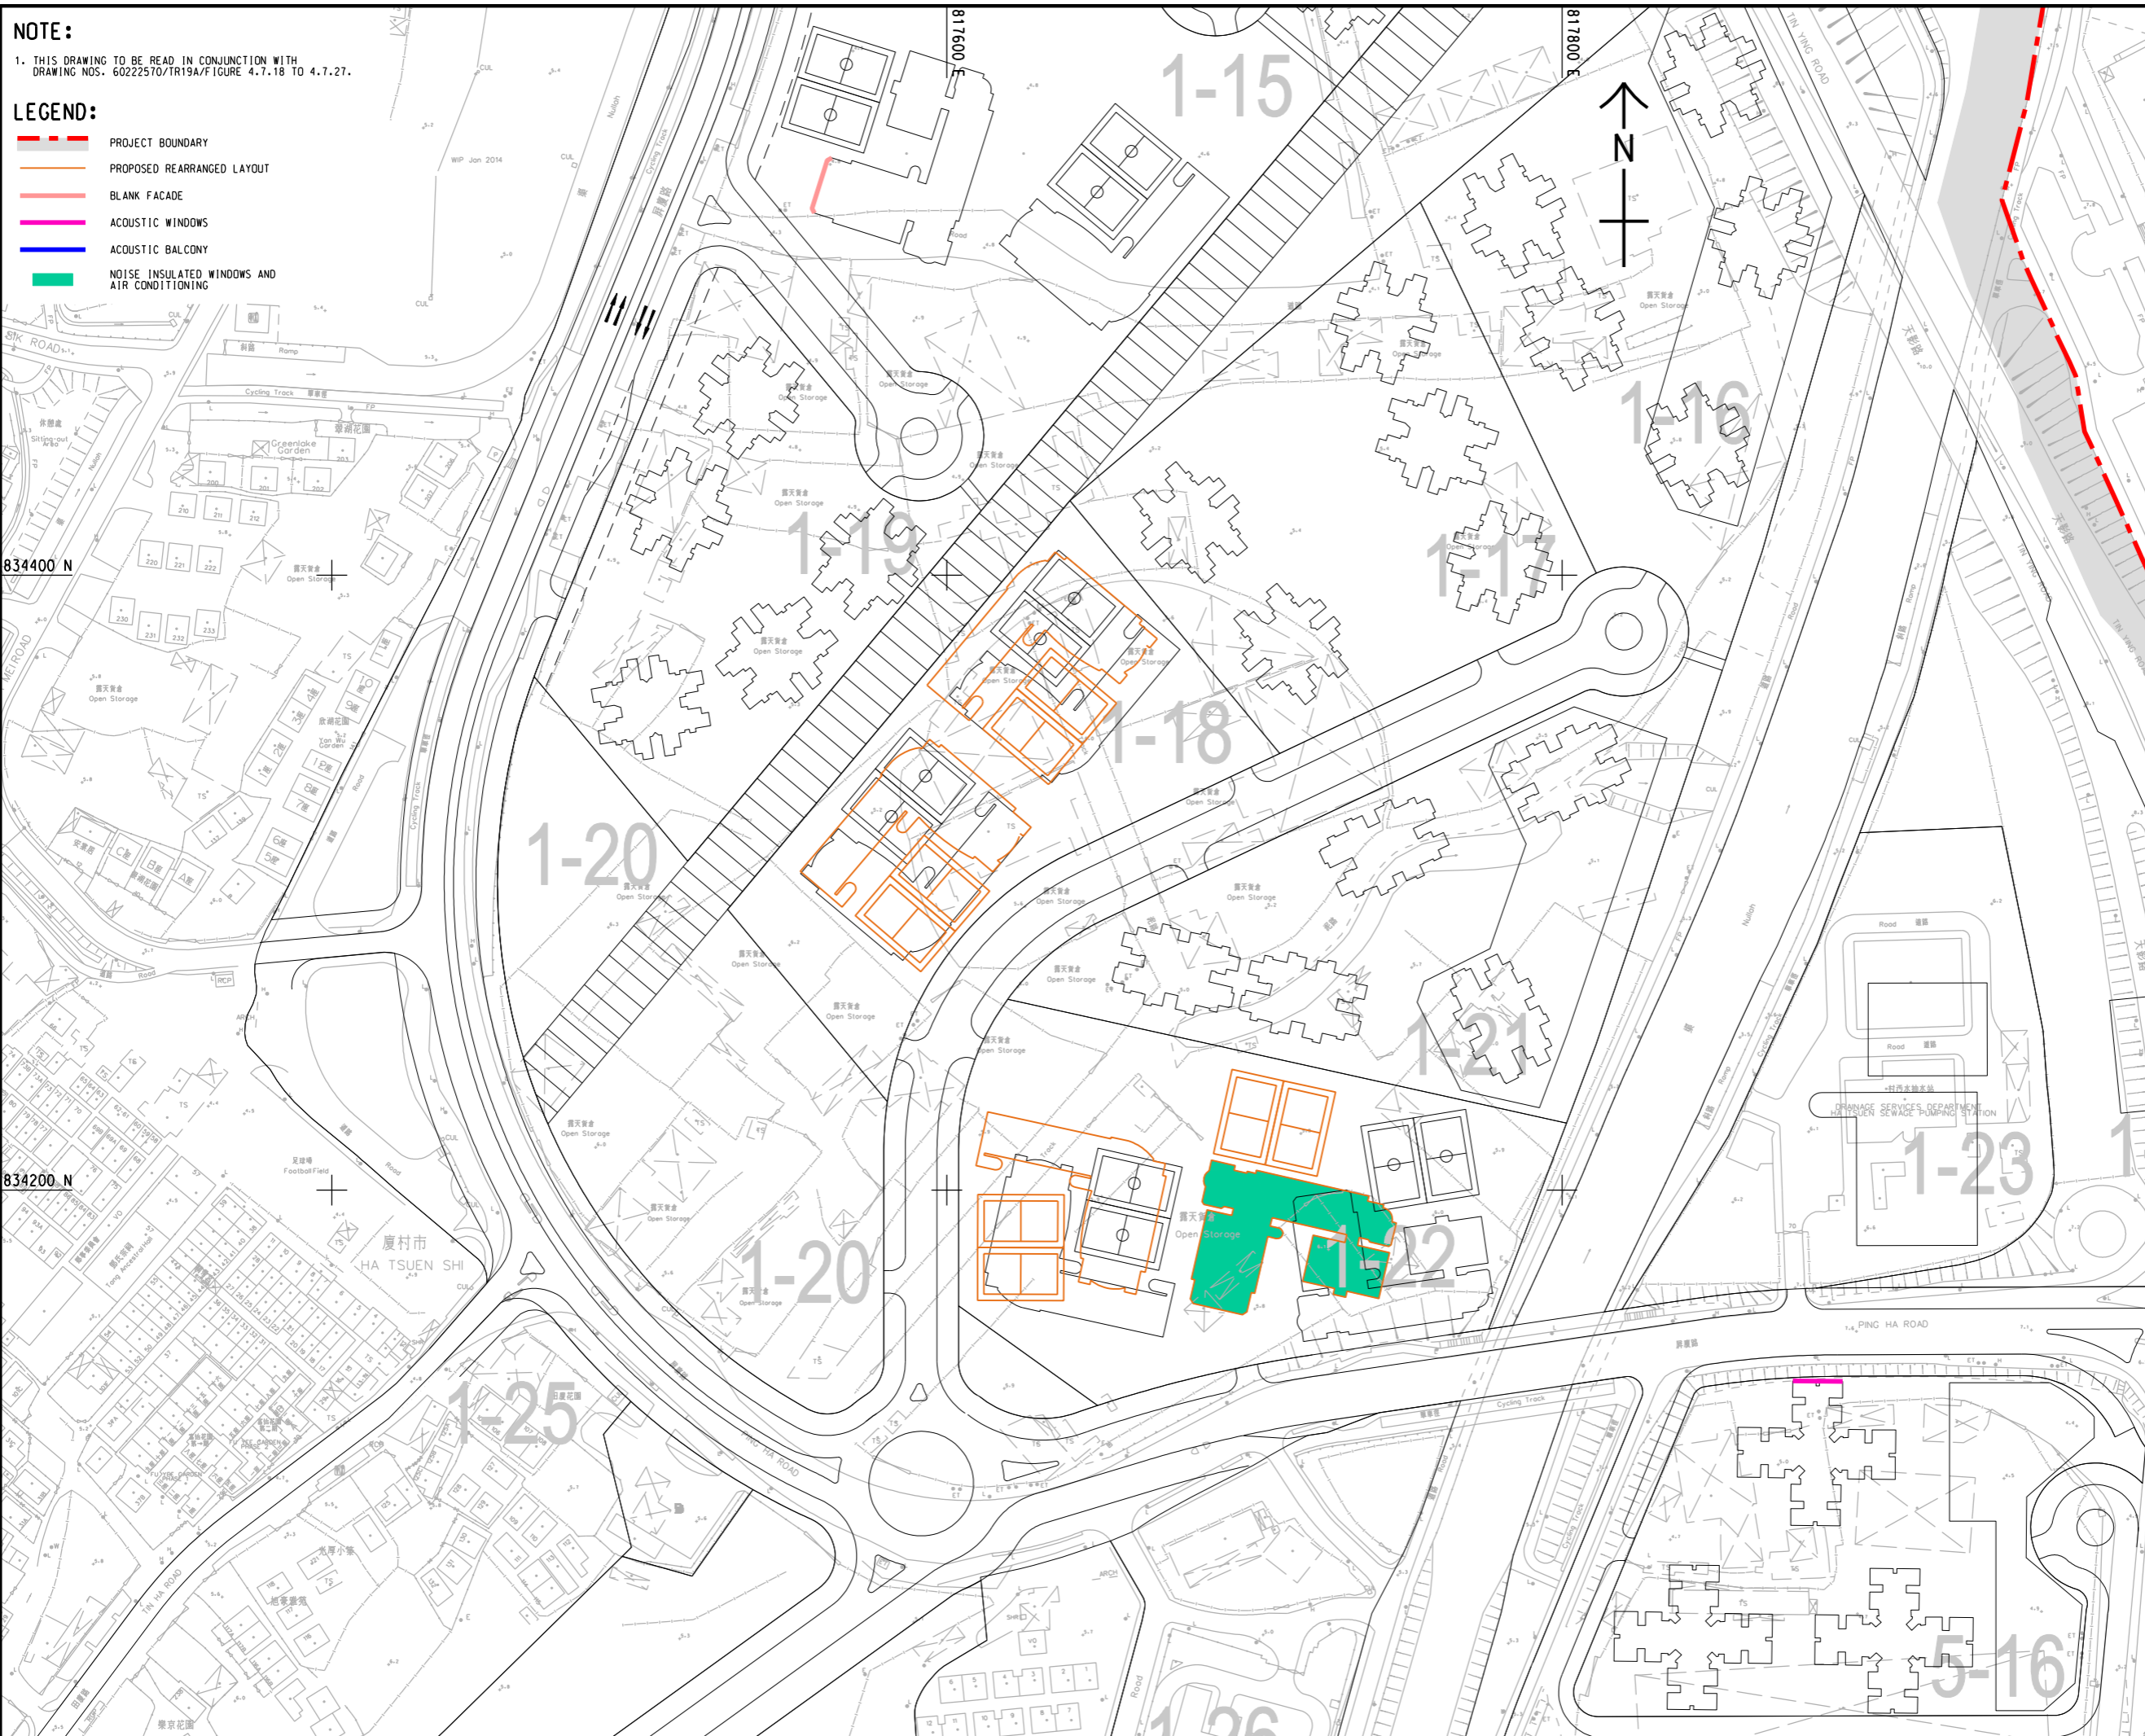

PROJECT

HUNG SHUI KIU NEW DEVELOPMENT AREA PLANNING AND ENGINEERING STUDY - INVESTIGATION

CLIENT



CONSULTANT

AECOM Asia Company Ltd.
www.aecom.com

SUB-CONSULTANTS

ISSUE/REVISION

NO.	DATE	DESCRIPTION	CHK.

STATUS

SCALE


A3 1 : 2000

DIMENSION UNIT

METRES

KEY PLAN

A3 1 : 300000

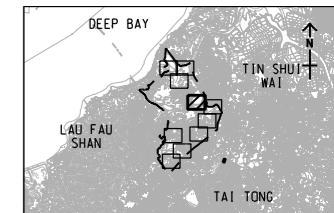

PROJECT NO.

60222570

AGREEMENT NO.

CE2/2011 (CE)

SHEET TITLE

LOCATIONS OF PROPOSED ADDITIONAL ROAD TRAFFIC NOISE MITIGATION MEASURES

SHEET 4 OF 10

SHEET NUMBER

60222570/TR19A/FIGURE 4.7.21

This drawing has been prepared for the use of AECOM's client. It may not be used, modified, reproduced or relied upon by third parties, except as required by law. AECOM accepts no responsibility, and denies any liability whatsoever, for any party that uses or relies on this drawing without AECOM's express written consent. Do not scale this document. All measurements must be obtained from the related dimensions.