


Pld File by: zengfx
 PATH: F:\projects\60222570\drawing\paper\0a\TR19A_088.dgn
 ISO A1 594mm x 841mm
 Approved:
 Checked:
 Designer:
 Project Management Initials:

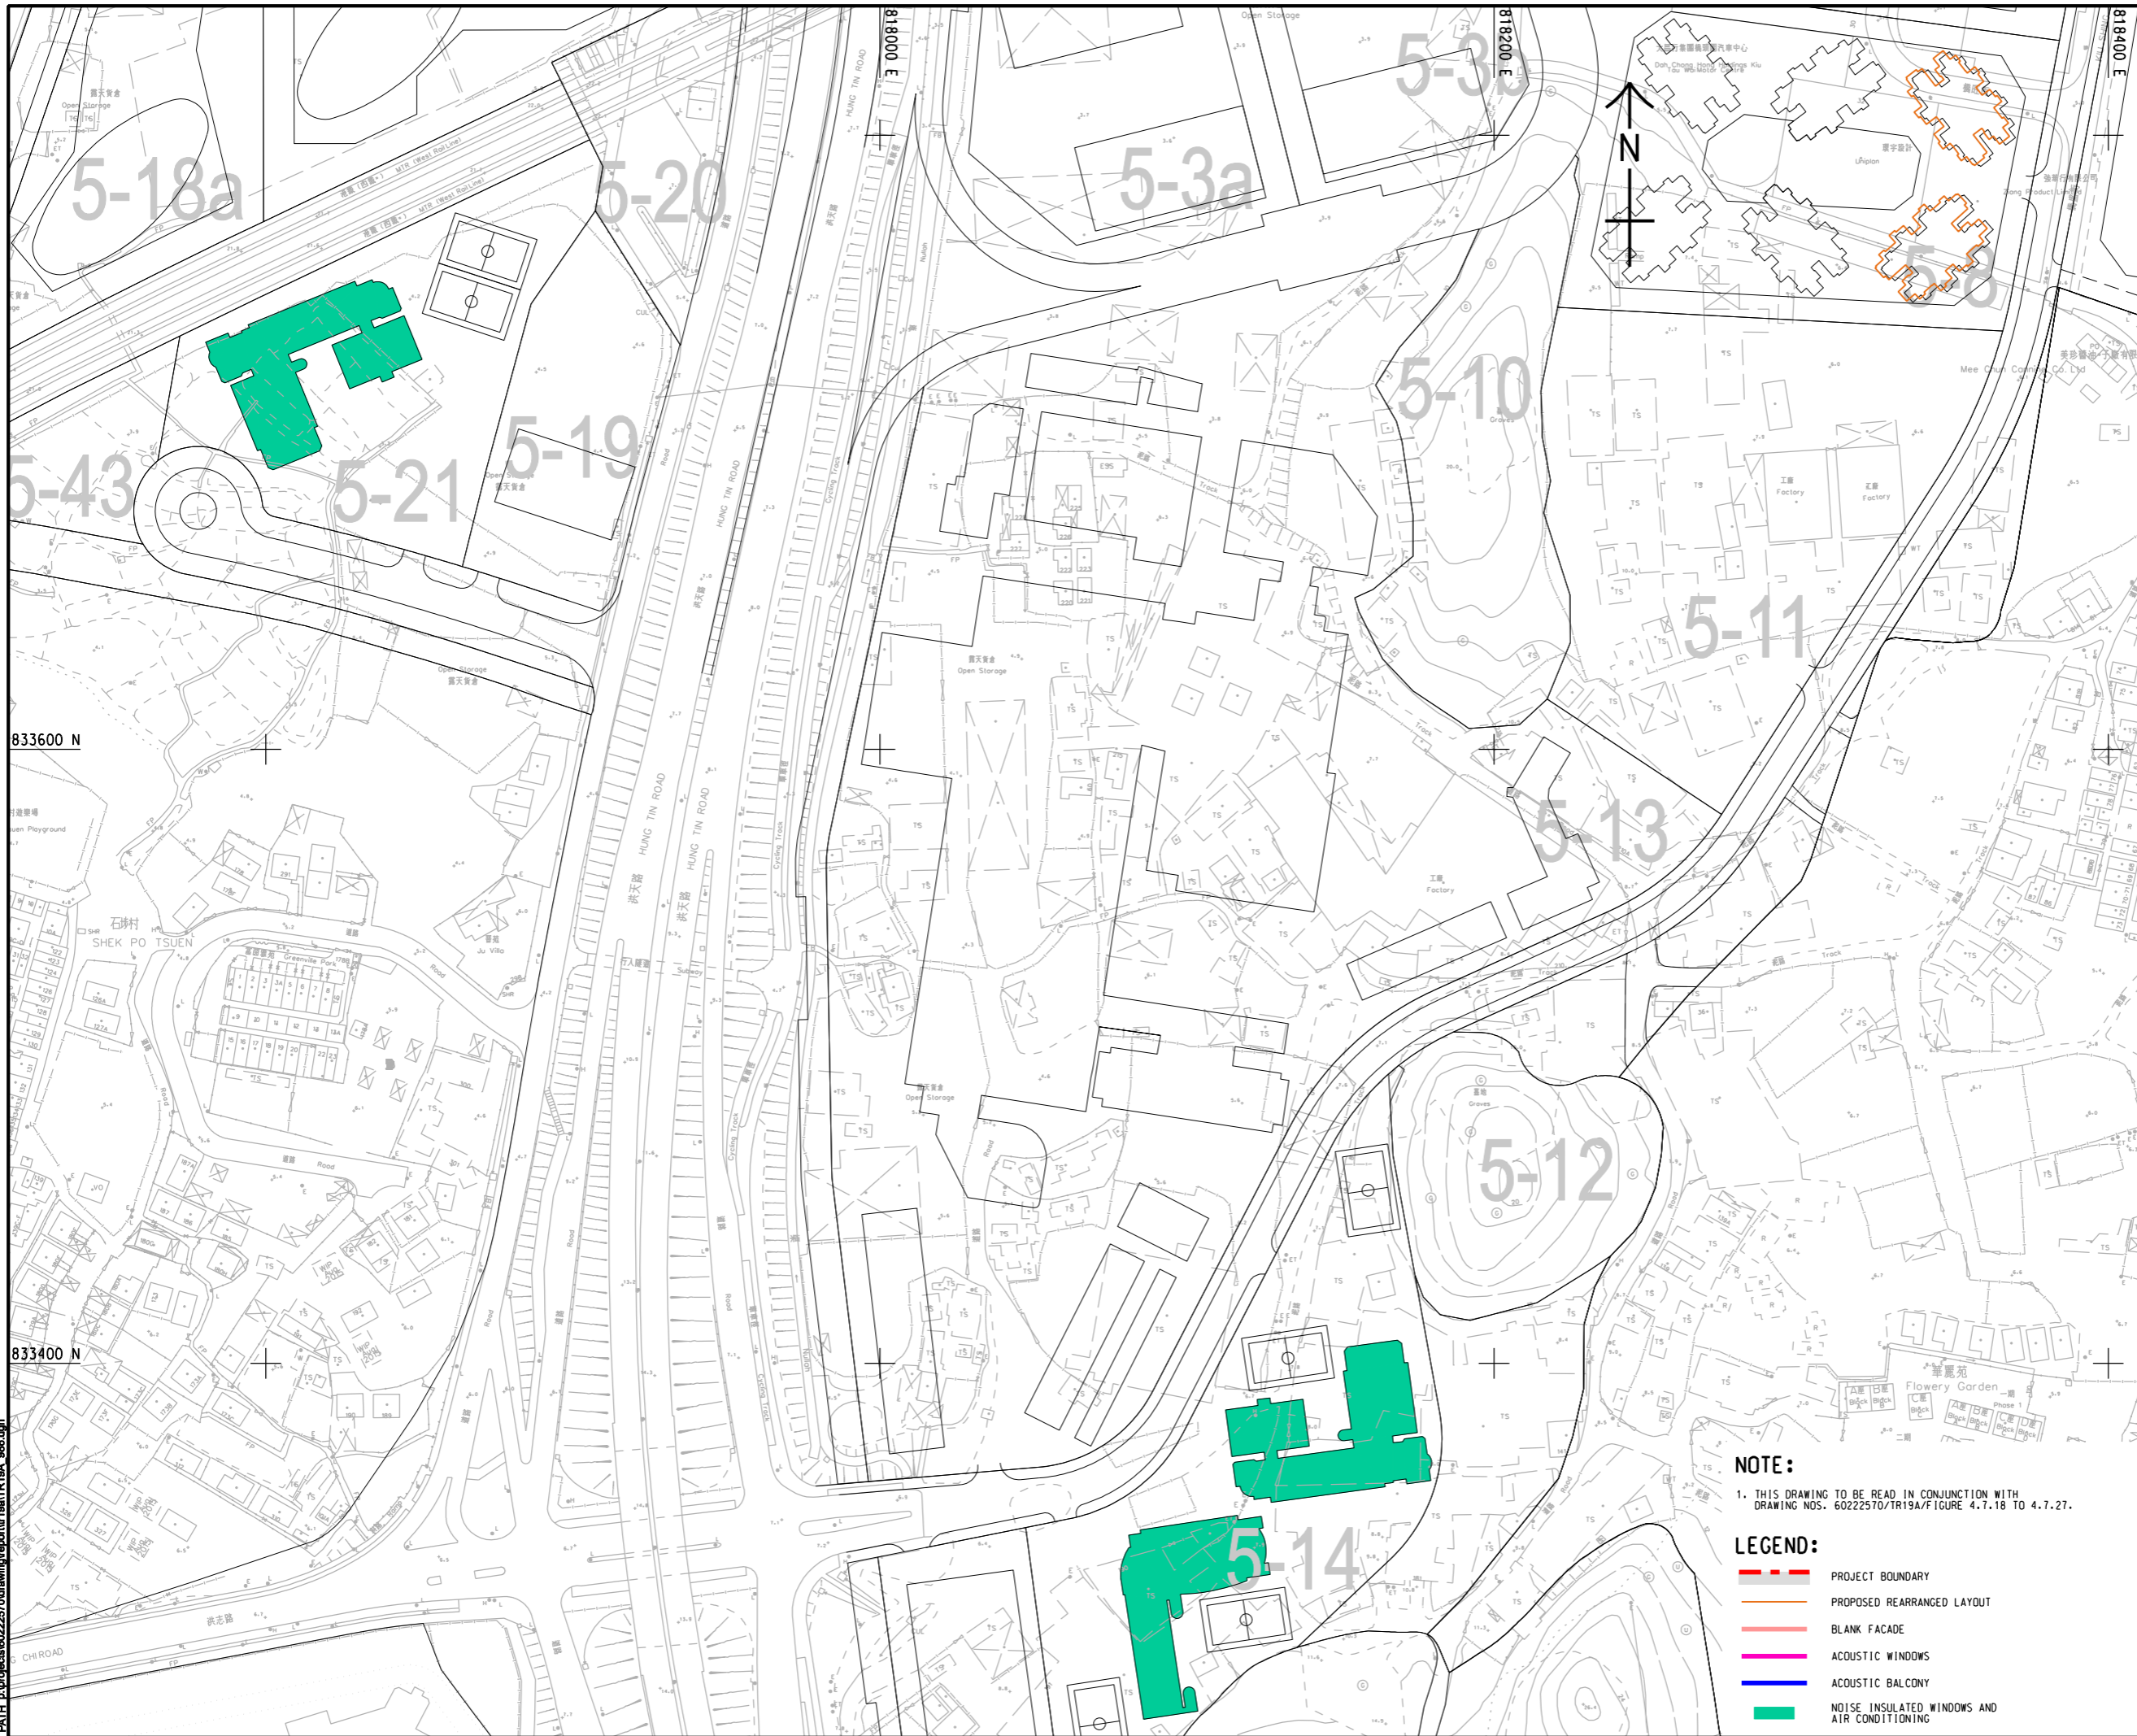

NOTE:
 1. THIS DRAWING TO BE READ IN CONJUNCTION WITH DRAWING NOS. 60222570/TR19A/FIGURE 4.7.18 TO 4.7.27.

- LEGEND:**
- PROJECT BOUNDARY
 - PROPOSED REARRANGED LAYOUT
 - BLANK FACADE
 - ACOUSTIC WINDOWS
 - ACOUSTIC BALCONY
 - NOISE INSULATED WINDOWS AND AIR CONDITIONING

AECOM

PROJECT
 HUNG SHUI KIU NEW DEVELOPMENT AREA PLANNING AND ENGINEERING STUDY - INVESTIGATION

CLIENT
 業主

CEDD 土木工程拓展署
 Civil Engineering and Development Department

Planning Department

CONSULTANT
 工程顧問公司

AECOM Asia Company Ltd.
 www.aecom.com

SUB-CONSULTANTS
 分判工程顧問公司

ISSUE/REVISION
 修訂


IR	DATE	DESCRIPTION	CHK.

STATUS
 階段

SCALE
 比例

A3 1:2000 METRES

KEY PLAN A3 1:300000

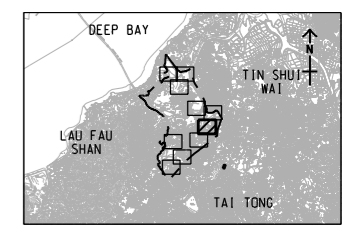

PROJECT NO.
 項目編號

60222570

AGREEMENT NO.
 協議編號

CE2/2011 (CE)

SHEET TITLE
 圖紙名稱

LOCATIONS OF PROPOSED ADDITIONAL ROAD TRAFFIC NOISE MITIGATION MEASURES

SHEET 6 OF 10

SHEET NUMBER
 圖紙編號

60222570/TR19A/FIGURE 4.7.23

This drawing has been prepared for the use of AECOM's client. It may not be used, modified, reproduced or relied upon by third parties, except as agreed by AECOM or as required by law. AECOM accepts no responsibility, and denies any liability whatsoever, for any party that uses or relies on this drawing without AECOM's express written consent. Do not scale this document. All measurements must be obtained from the related dimensions.