


ISO A1 594mm x 841mm  
Approved:  
Checked:  
Designer:  
Project Management Initials:  
Pld File by: zengfx  
PATH: E:\projects\60222570\drawing\center\0a1TR19A\_089.dgn

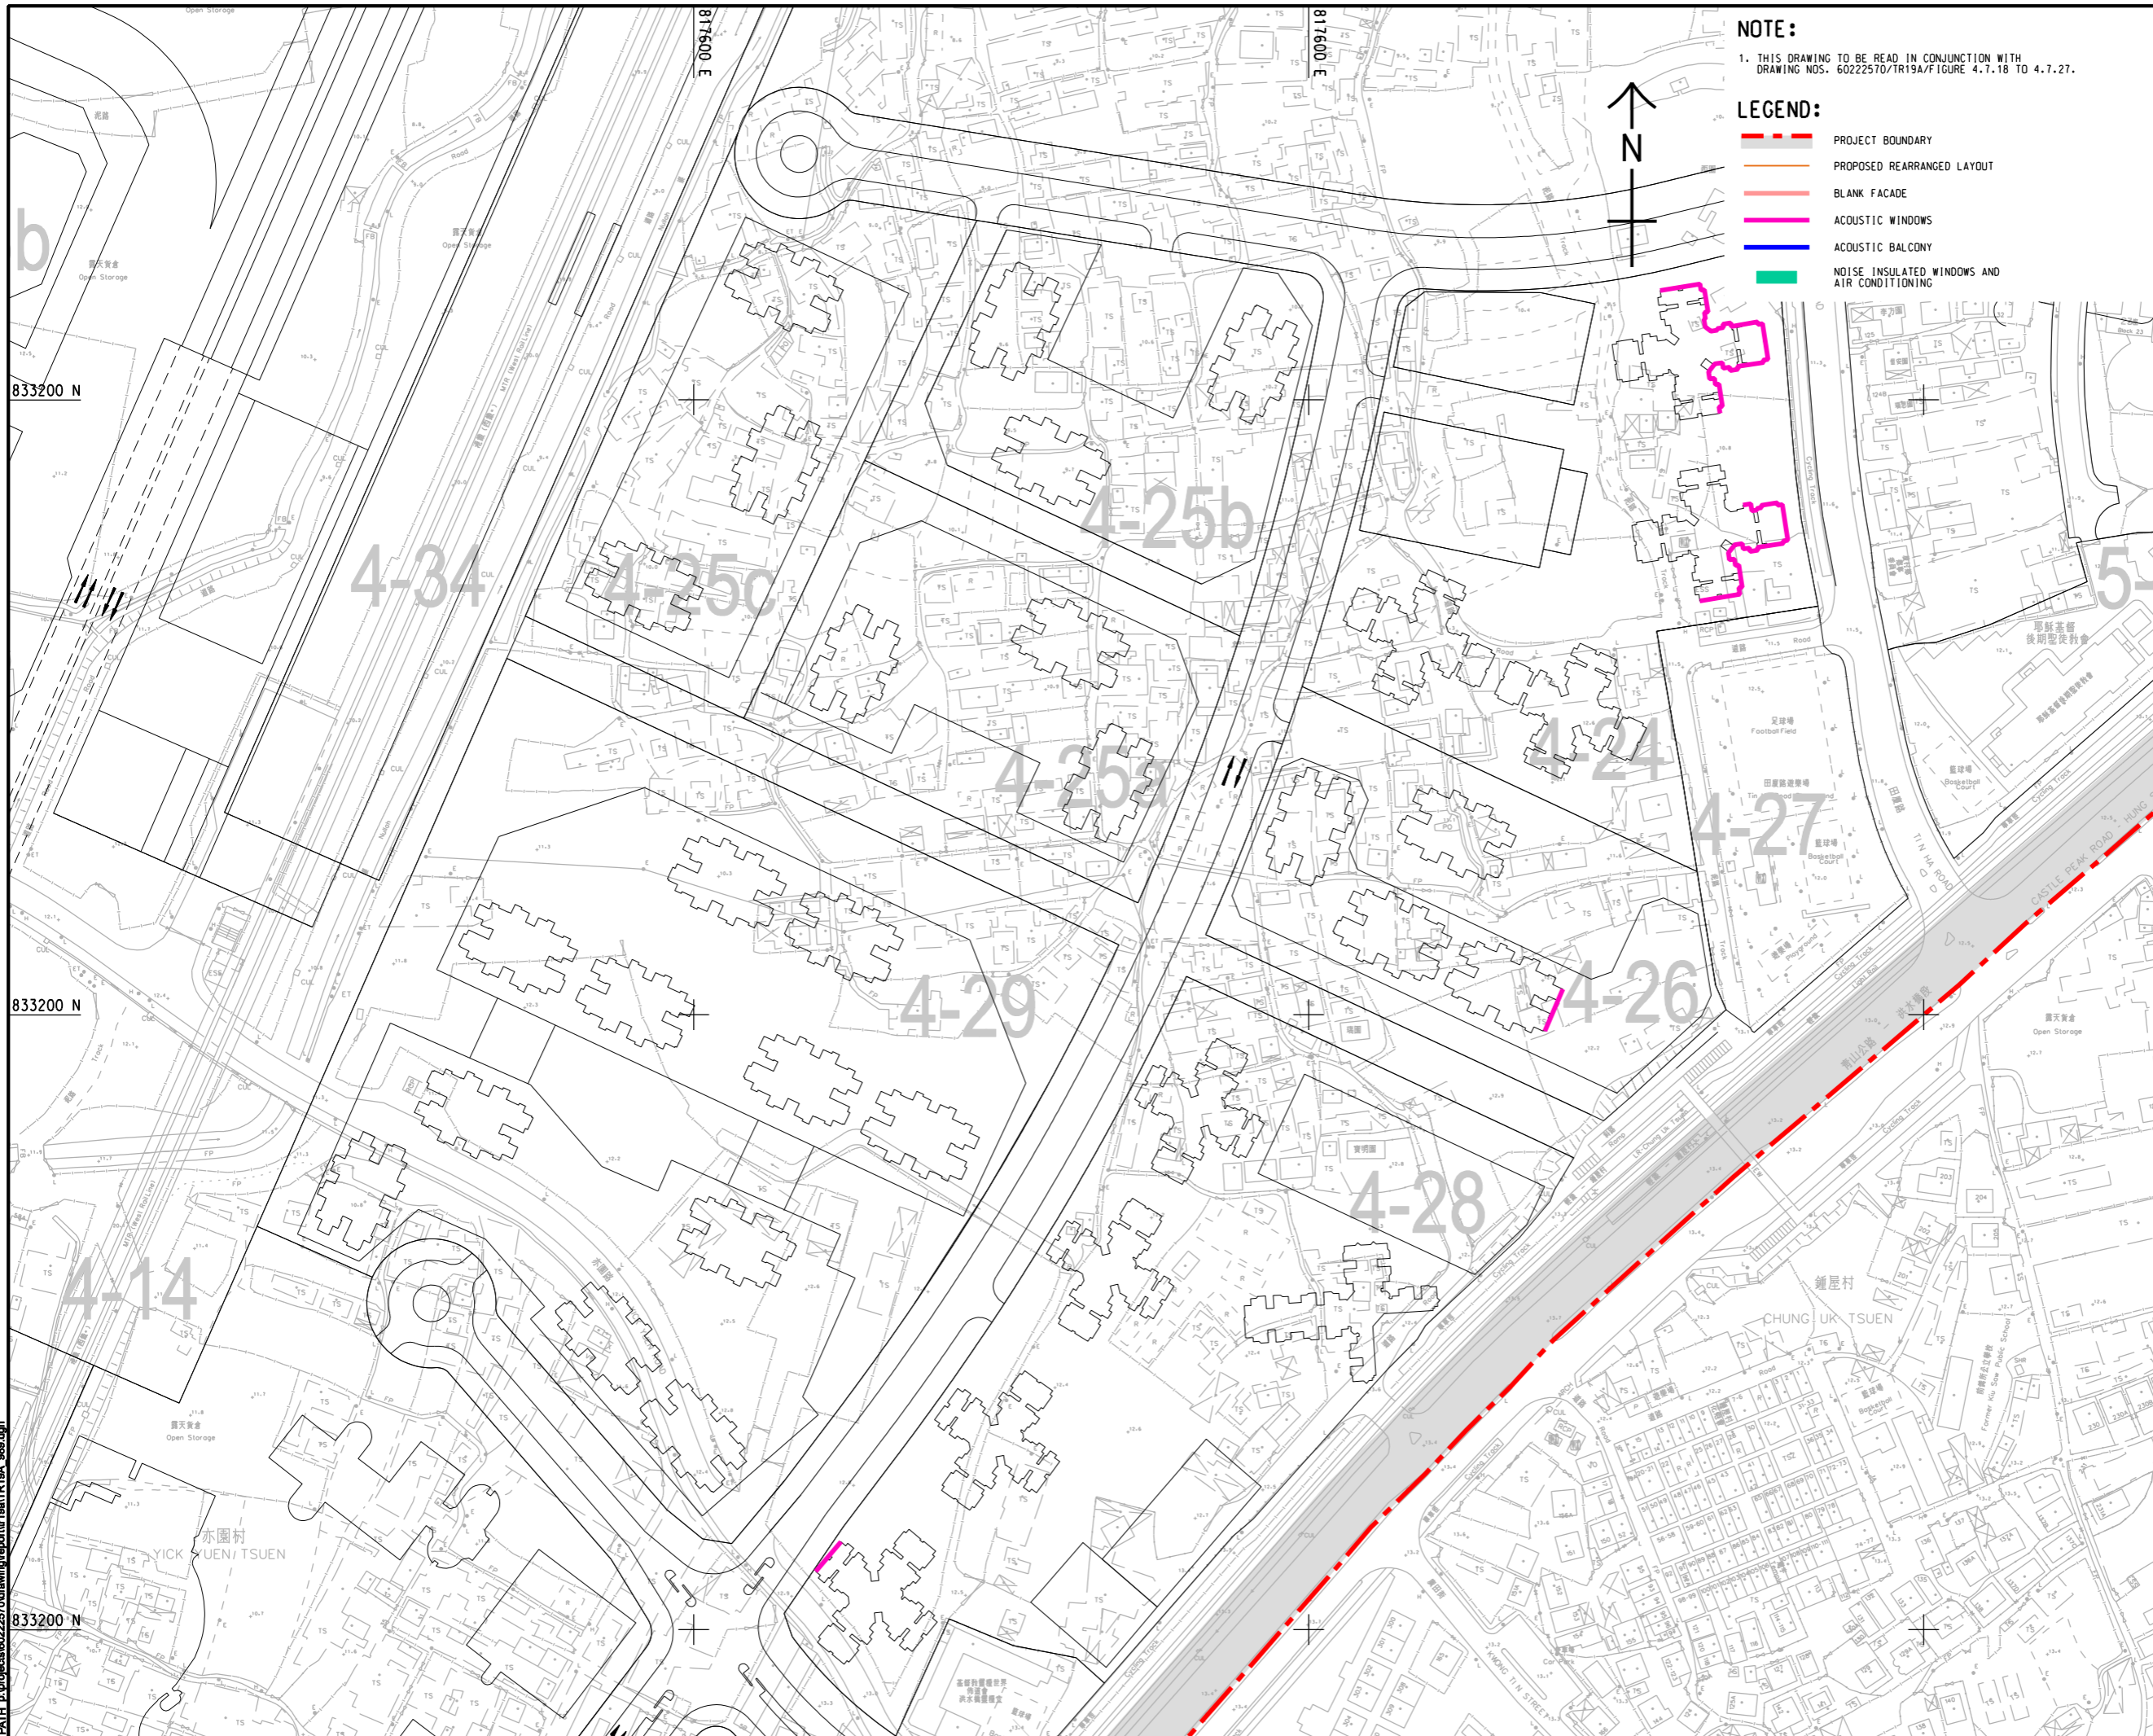

**NOTE:**

1. THIS DRAWING TO BE READ IN CONJUNCTION WITH DRAWING NOS. 60222570/TR19A/FIGURE 4.7.18 TO 4.7.27.

**LEGEND:**

- PROJECT BOUNDARY
- PROPOSED REARRANGED LAYOUT
- BLANK FACADE
- ACOUSTIC WINDOWS
- ACOUSTIC BALCONY
- NOISE INSULATED WINDOWS AND AIR CONDITIONING



**PROJECT**  
項目  
**HUNG SHUI KIU NEW DEVELOPMENT AREA PLANNING AND ENGINEERING STUDY - INVESTIGATION**

**CLIENT**  
業主



**CONSULTANT**  
工程顧問公司  
AECOM Asia Company Ltd.  
www.aecom.com

**SUB-CONSULTANTS**  
分判工程顧問公司

**ISSUE/REVISION**  
修訂


IR/修訂	DATE/日期	DESCRIPTION/內容摘要	CHK/核對

**STATUS**  
階段

**SCALE**  
比例  
A3 1 : 2000

**DIMENSION UNIT**  
尺寸單位  
METRES

**KEY PLAN**  
索引圖  
A3 1 : 300000

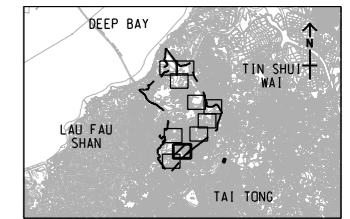

**PROJECT NO.**  
項目編號  
60222570

**AGREEMENT NO.**  
協議編號  
CE2/2011 (CE)

**SHEET TITLE**  
圖名

**LOCATIONS OF PROPOSED ADDITIONAL ROAD TRAFFIC NOISE MITIGATION MEASURES**  
SHEET 9 OF 10

**SHEET NUMBER**  
圖號  
60222570/TR19A/FIGURE 4.7.26

This drawing has been prepared for the use of AECOM's client. It may not be used, modified, reproduced or relied upon by third parties, except as required by law. AECOM accepts no responsibility, and denies any liability whatsoever, for any party that uses or relies on this drawing without AECOM's express written consent. Do not scale this document. All measurements must be obtained from the related dimensions.