


Pld File by: zengfx
 PATH: E:\projects\60222570\drawing\center\0a1\TR19A_990.dgn

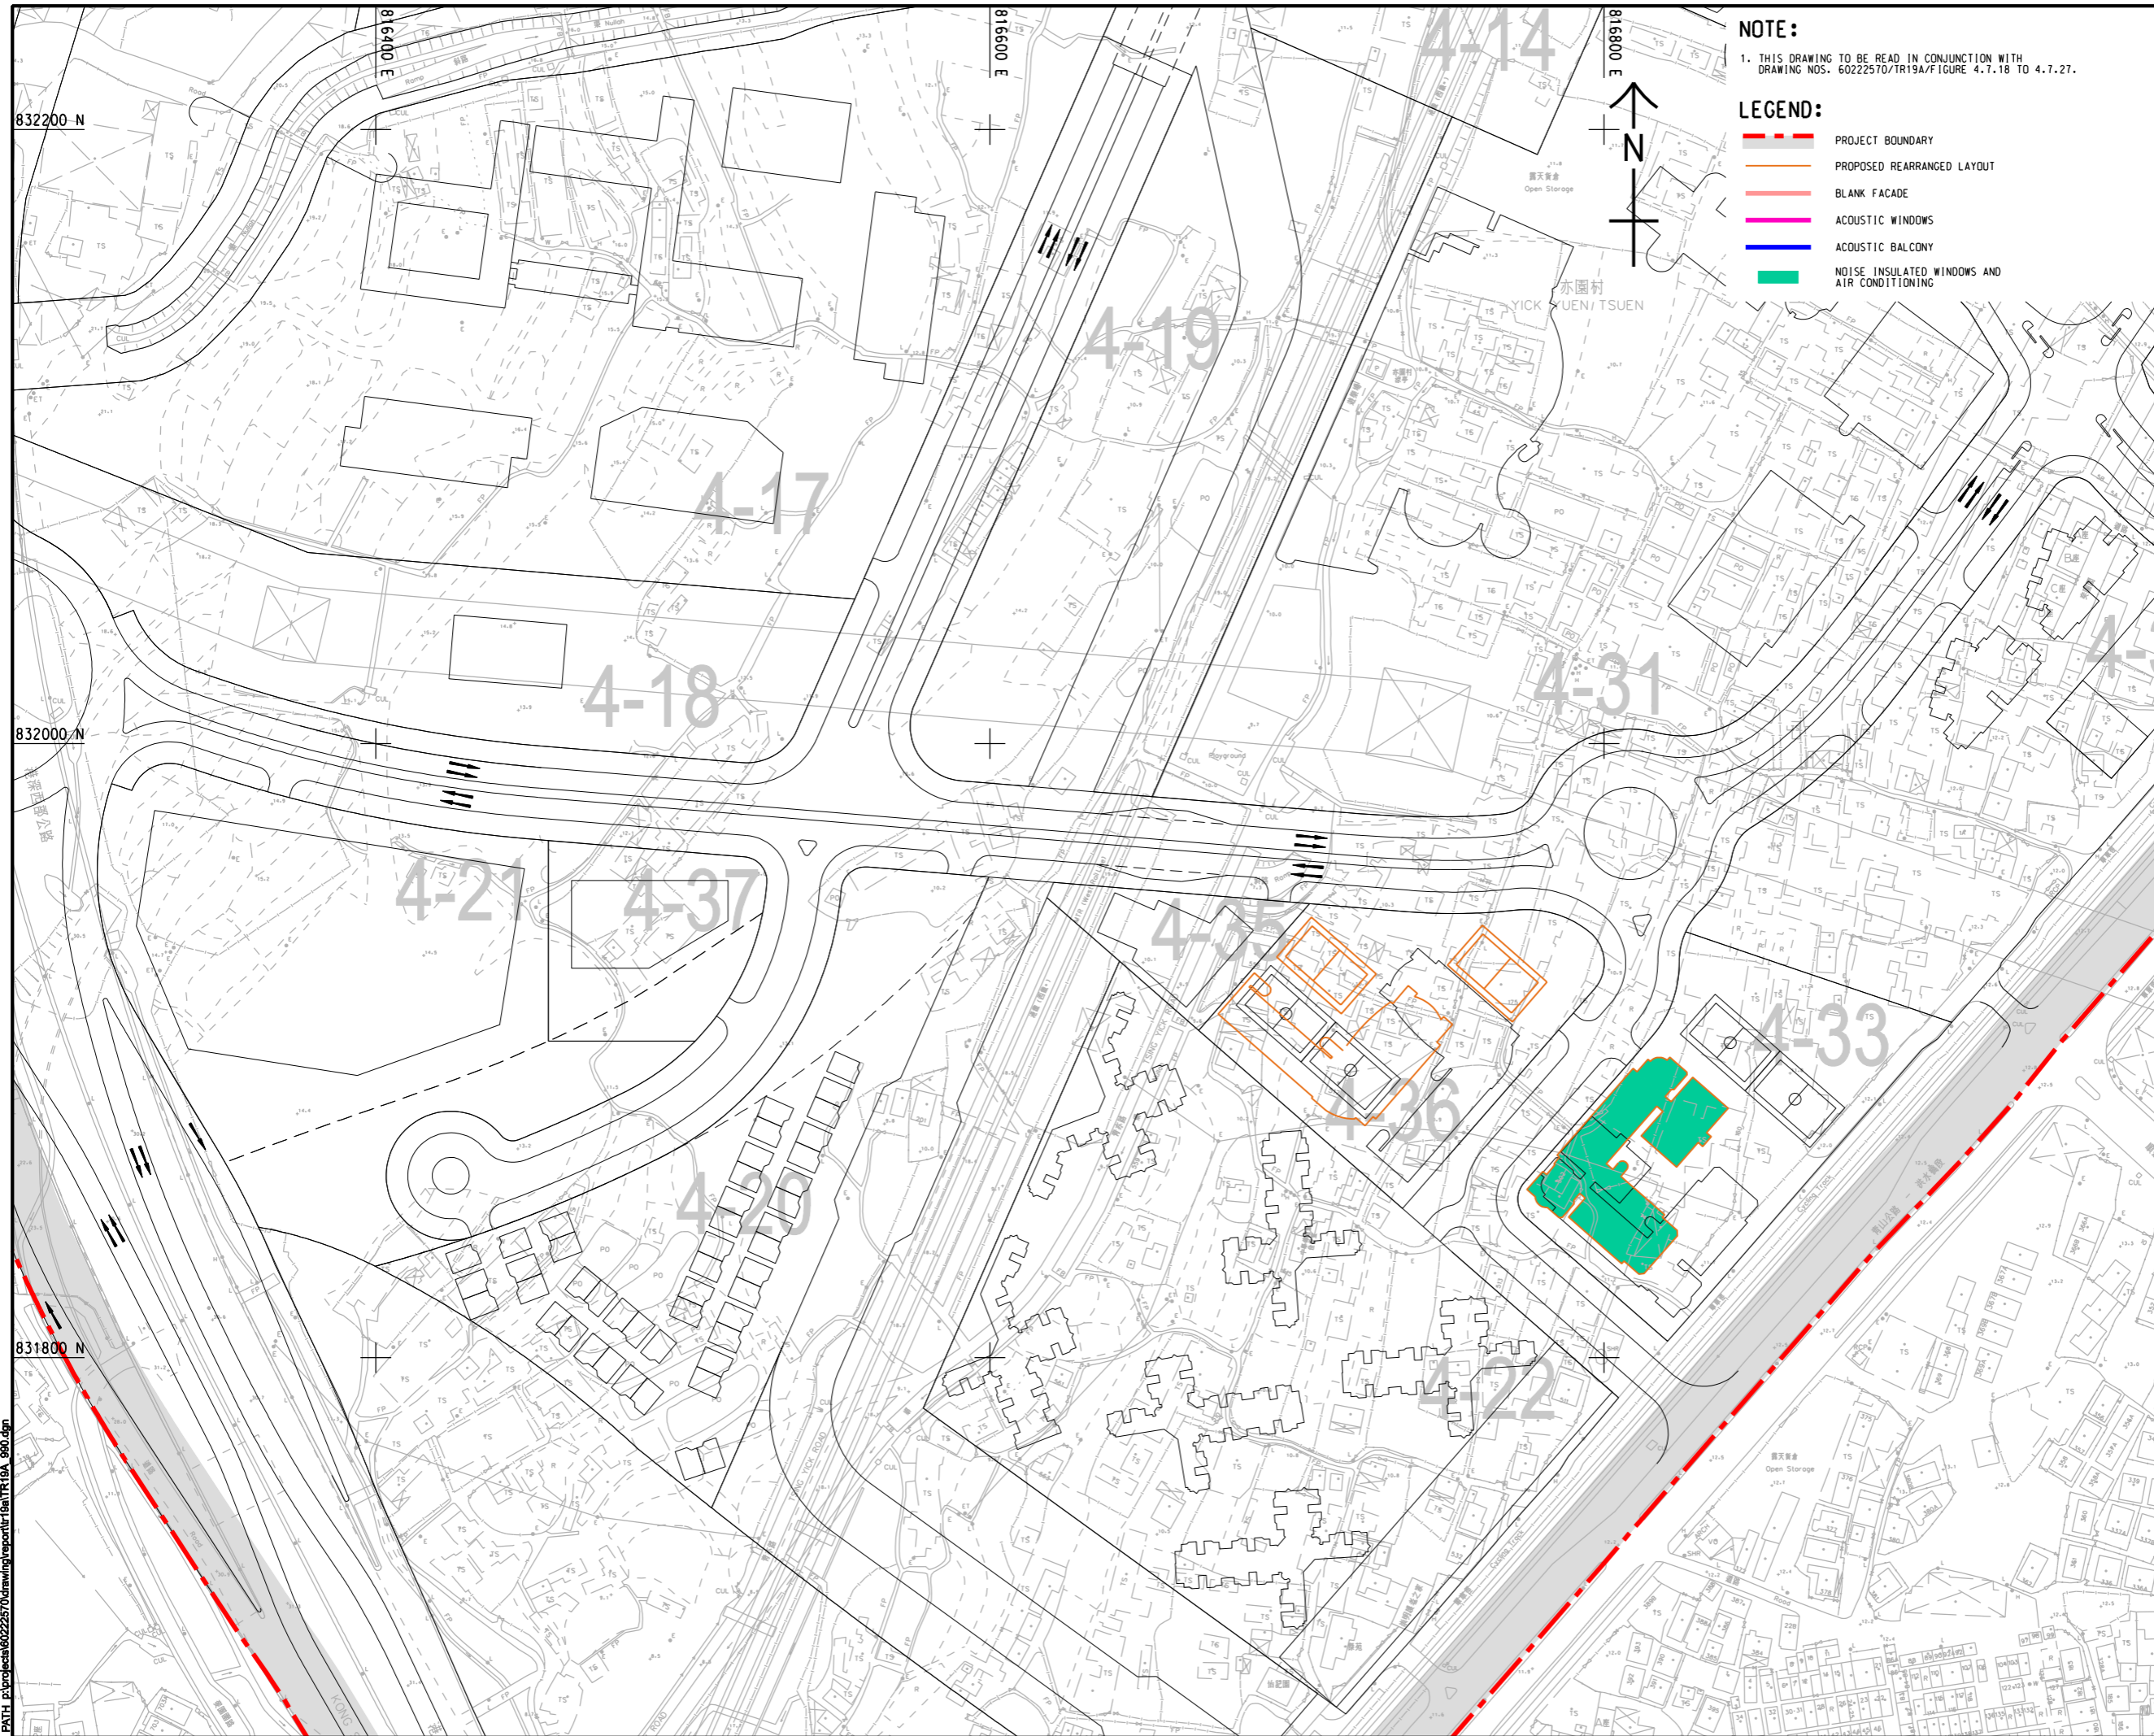

NOTE:
 1. THIS DRAWING TO BE READ IN CONJUNCTION WITH DRAWING NOS. 60222570/TR19A/FIGURE 4.7.18 TO 4.7.27.

- LEGEND:**
- PROJECT BOUNDARY
 - PROPOSED REARRANGED LAYOUT
 - BLANK FACADE
 - ACOUSTIC WINDOWS
 - ACOUSTIC BALCONY
 - NOISE INSULATED WINDOWS AND AIR CONDITIONING

AECOM

PROJECT
 HUNG SHUI KIU NEW DEVELOPMENT AREA
 PLANNING AND ENGINEERING STUDY
 - INVESTIGATION

CLIENT
 業主

CEDD
 土木工程拓展署
 Civil Engineering and Development Department

Planning Department

CONSULTANT
 工程顧問公司

AECOM Asia Company Ltd.
 www.aecom.com

SUB-CONSULTANTS
 分判工程顧問公司

ISSUE/REVISION
 修訂

IR/	DATE	DESCRIPTION	CHK.
修訂	日期	內容描述	校核

STATUS
 階段

SCALE
 比例


A3 1 : 2000

DIMENSION UNIT
 尺寸單位

METRES

KEY PLAN
 索引圖

A3 1 : 300000

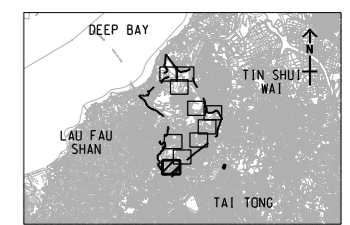

PROJECT NO.
 項目編號

60222570

AGREEMENT NO.
 協議編號

CE2/2011 (CE)

SHEET TITLE
 圖紙名稱

LOCATIONS OF PROPOSED
 ADDITIONAL ROAD TRAFFIC
 NOISE MITIGATION MEASURES

SHEET 10 OF 10

SHEET NUMBER
 圖紙編號

60222570/TR19A/FIGURE 4.7.27

This drawing has been prepared for the use of AECOM's client. It may not be used, modified, reproduced or relied upon by third parties, except as required by law. AECOM accepts no responsibility, and disclaims any liability whatsoever, for any party that uses or relies on this drawing without AECOM's express written consent. Do not scale this document. All measurements must be obtained from the related dimensions.