








ISO A1 594mm x 841mm
 Approved:
 Checked:
 Designer:
 Project Management Initials:
 Pld File by: zhaohf
 PATH: E:\projects\60222570\drawing\paper\0a\TR19A_451.dgn

NOTES:

- THIS DRAWING TO BE READ IN CONJUNCTION WITH DRAWING NOS. 60222570/TR19A/FIGURE 4.7.2 TO 4.7.15.
- ALL NOISE MITIGATION MEASURES AS STATED IN THE DEEP BAY LINK EIA REPORT ARE REQUIRED TO BE IMPLEMENTED. REFER TO FIGURES 6a-6c AND TABLES 2a-2c OF ENVIRONMENTAL PERMIT NO. EP-163/2003/G.
- THIS DRAWING IS PREPARED FROM 1 : 1000 SURVEY MAPS.

LEGEND:

-  PROJECT BOUNDARY
-  300m ASSESSMENT AREA BOUNDARY
-  LOW-NOISE ROAD SURFACING
-  VERTICAL BARRIER
-  CANTILEVER BARRIER
-  BOUNDARY WALL TO BE PROVIDED BY SITE OWNER
-  ALTERNATIVE BUILDING LAYOUT

后海灣
(SHERKEN WAN)

后海灣
(SHERKEN WAN)
DEEP BAY
(SHENZHEN WAN)

DEEP BAY

HANG HAU TSUEN


LAU FAU SHAN

SHA KONG WAI



CUT LINE B-B
 SEE DRAWING NO. 60222570/TR19A/FIGURE 4.7.7

CUT LINE A-A
 SEE DRAWING NOS. 60222570/TR19A/FIGURE 4.7.3 AND 4.7.8

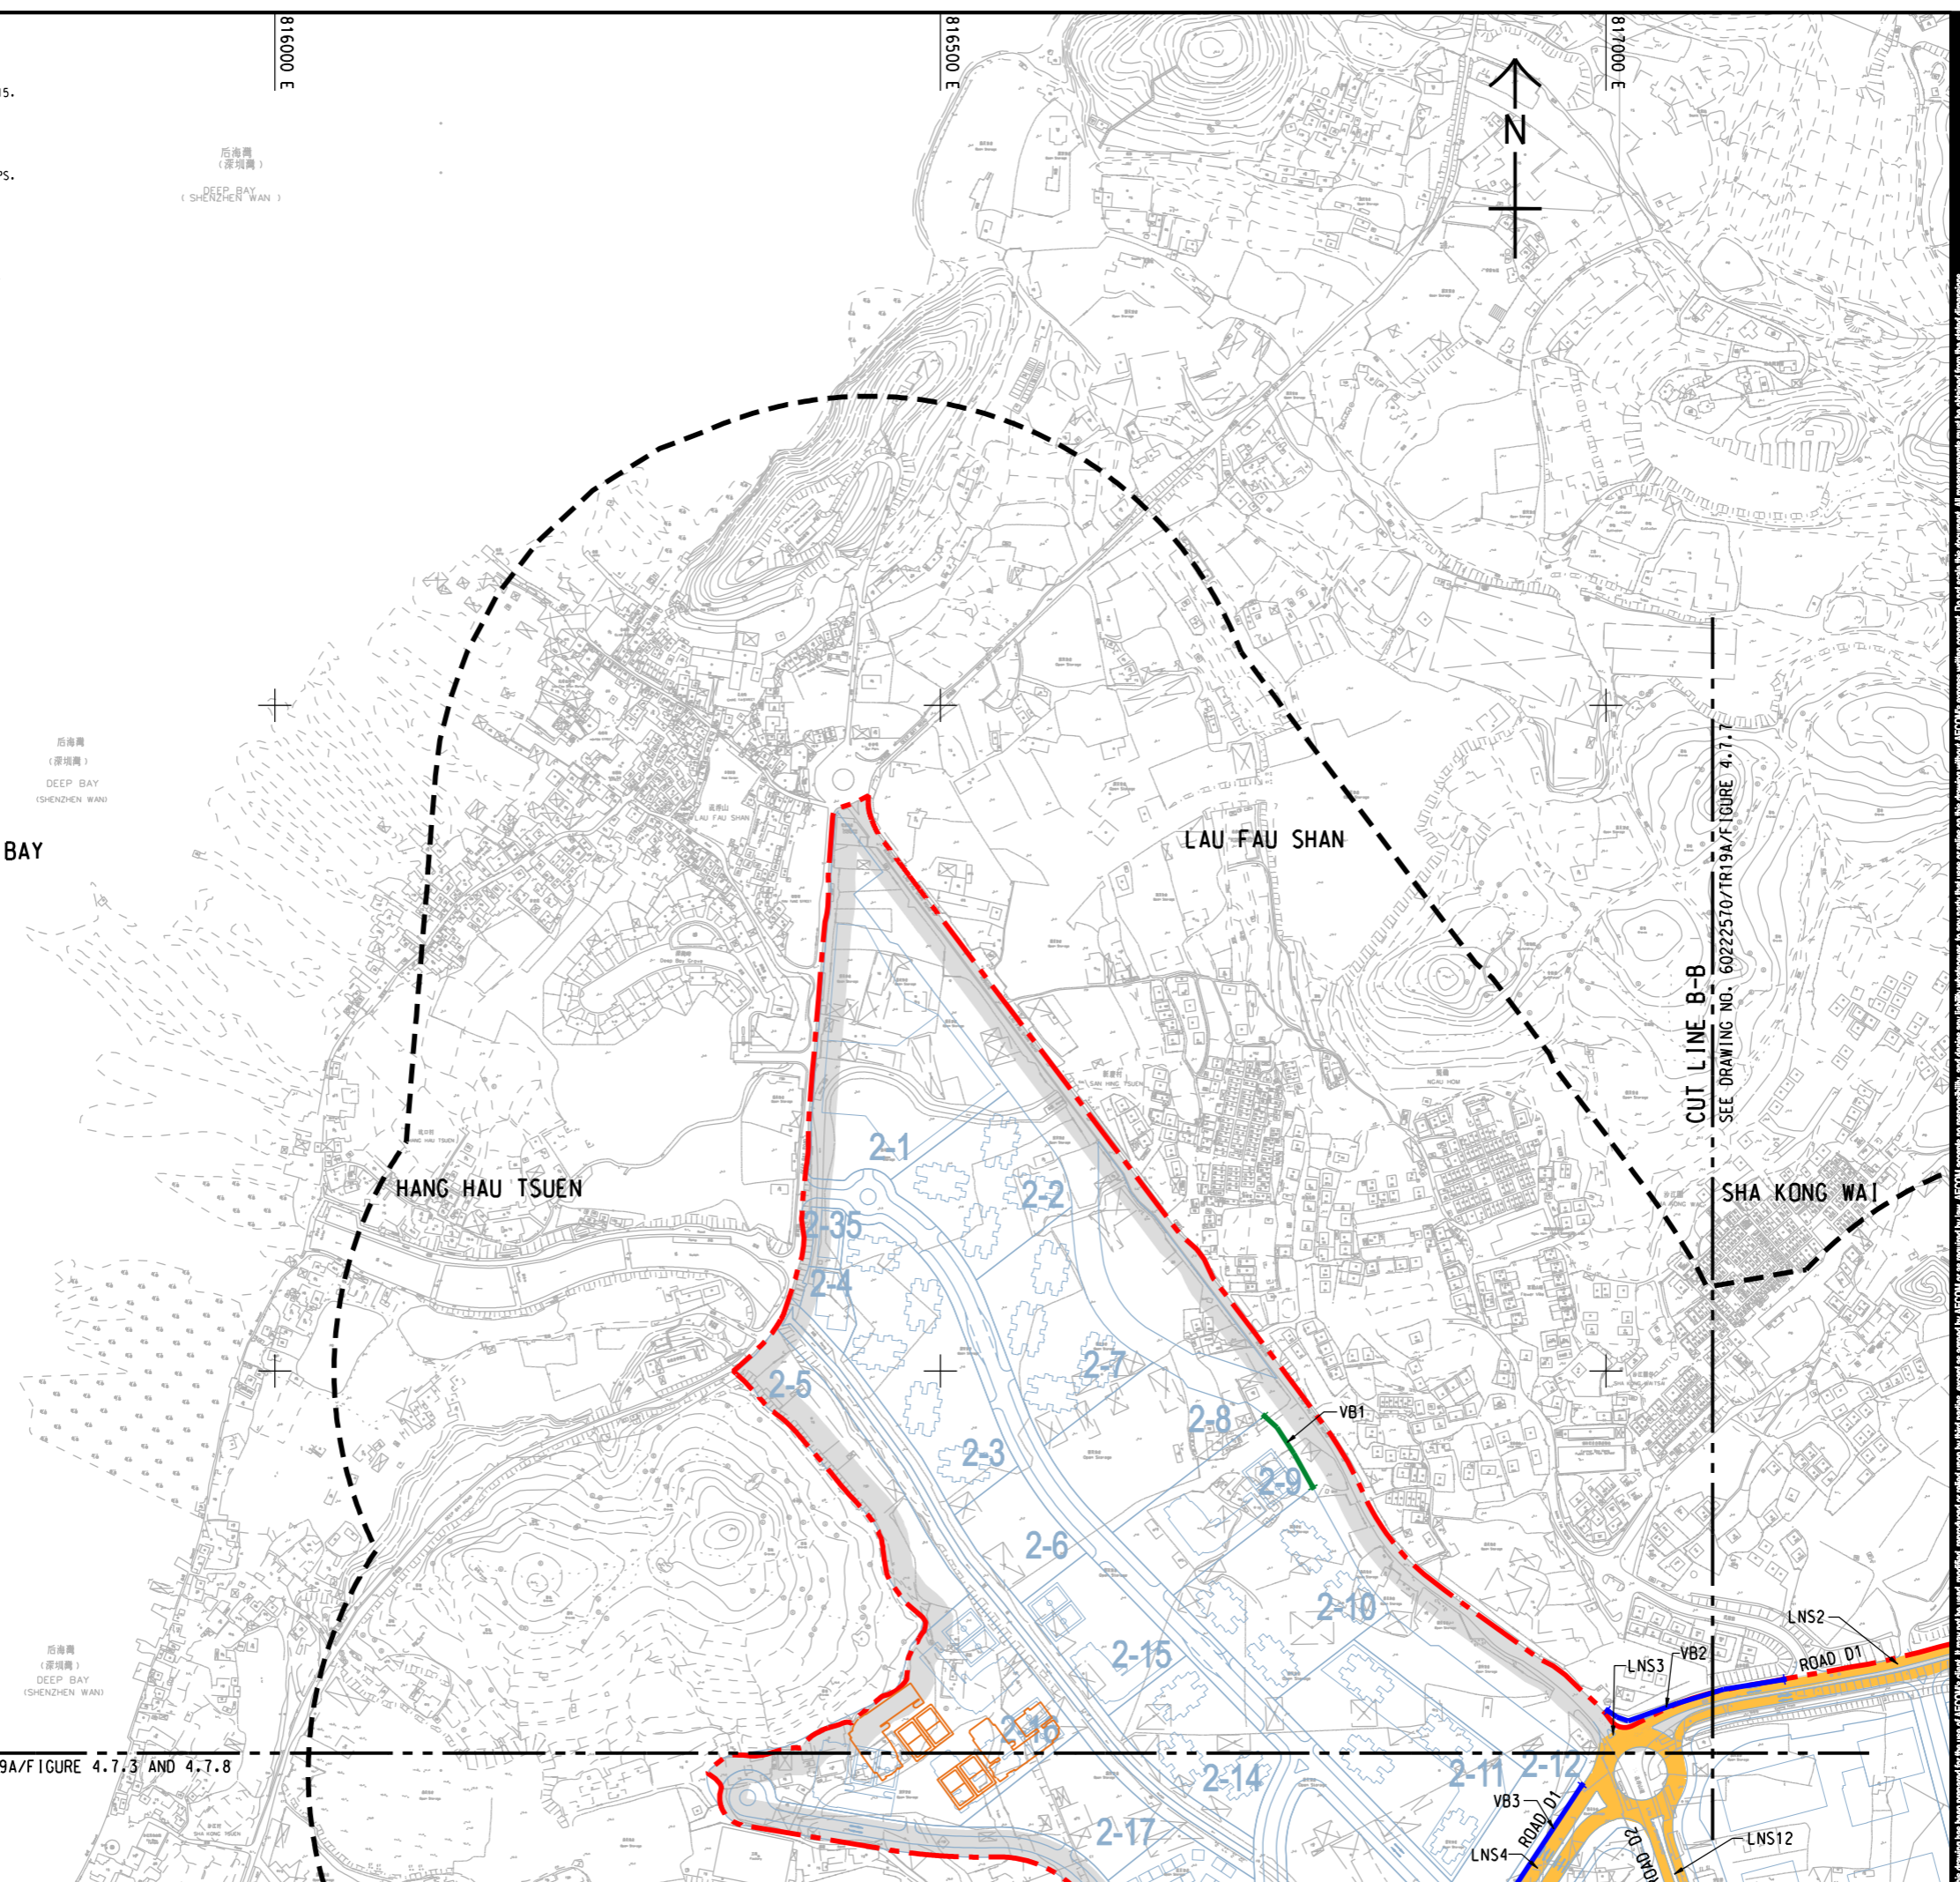

AECOM

PROJECT
 HUNG SHUI KIU NEW DEVELOPMENT AREA PLANNING AND ENGINEERING STUDY - INVESTIGATION

CLIENT
 
 土木工程拓展署 規劃署
 Civil Engineering and Development Department Planning Department

CONSULTANT
 AECOM Asia Company Ltd.
 www.aecom.com


SUB-CONSULTANTS
 分判工程顧問公司

ISSUE/REVISION
 修訂

IR	DATE	DESCRIPTION	CHK.

STATUS
 階段

SCALE
 比例
 A3 1 : 5000
KEY PLAN A3 1 : 300000

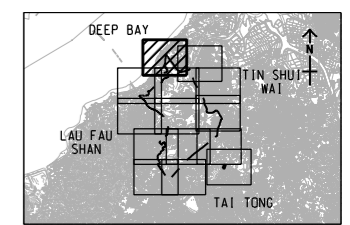

PROJECT NO.
 項目編號
 60222570

AGREEMENT NO.
 協議編號
 CE2/2011 (CE)

SHEET TITLE
 圖紙名稱
 LOCATIONS OF PROPOSED ROAD TRAFFIC NOISE MITIGATION MEASURES

SHEET NUMBER
 圖紙編號
 60222570/TR19A/FIGURE 4.7.2

SHEET 1 OF 14

This drawing has been prepared for the use of AECOM's client. It may not be used, modified, reproduced or relied upon by third parties, except as agreed by AECOM or as required by law. AECOM accepts no responsibility, and denies any liability whatsoever, for any party that uses or relies on this drawing without AECOM's express written consent. Do not scale this document. All measurements must be obtained from the stated dimensions.