






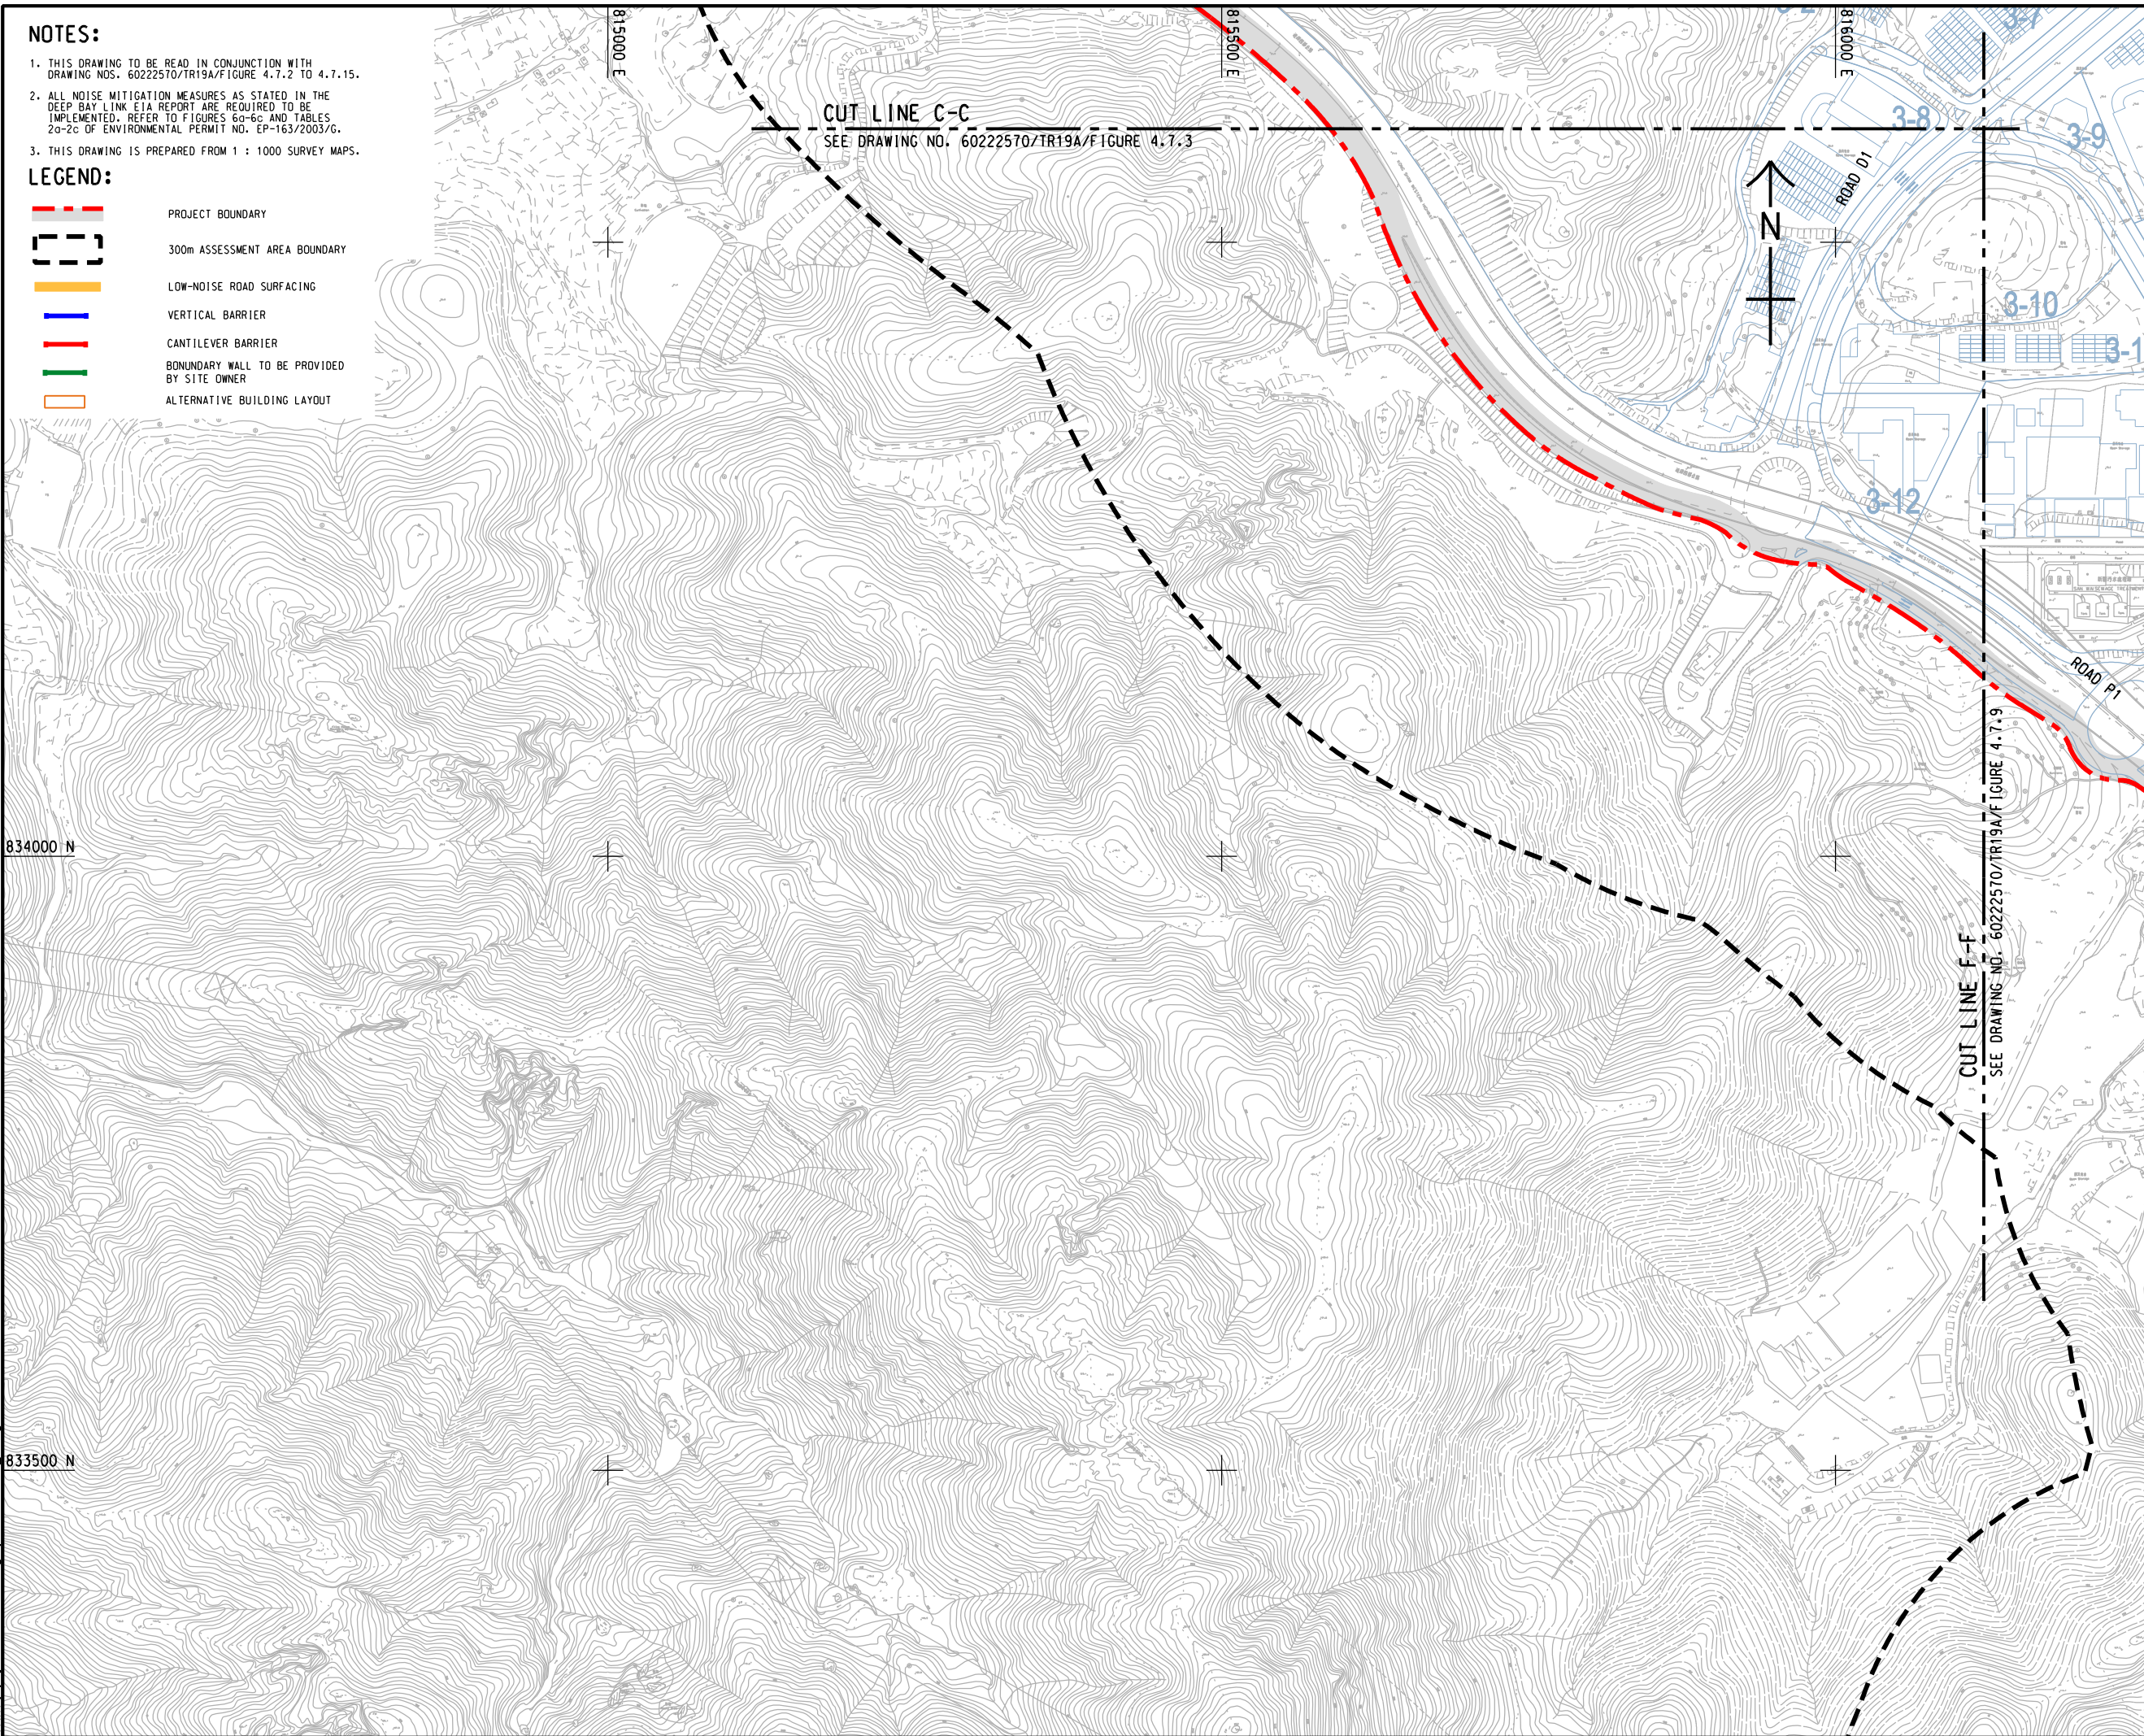


ISO A1 594mm x 841mm
Approved:
Checked:
Designer:
Project Management Initials:
Pld File by: zhaohf
PATH: P:\projects\60222570\drawing\paper\tr19a_453.dgn

- NOTES:**
- THIS DRAWING TO BE READ IN CONJUNCTION WITH DRAWING NOS. 60222570/TR19A/FIGURE 4.7.2 TO 4.7.15.
 - ALL NOISE MITIGATION MEASURES AS STATED IN THE DEEP BAY LINK EIA REPORT ARE REQUIRED TO BE IMPLEMENTED. REFER TO FIGURES 6a-6c AND TABLES 2a-2c OF ENVIRONMENTAL PERMIT NO. EP-163/2003/G.
 - THIS DRAWING IS PREPARED FROM 1 : 1000 SURVEY MAPS.

- LEGEND:**
-  PROJECT BOUNDARY
 -  300m ASSESSMENT AREA BOUNDARY
 -  LOW-NOISE ROAD SURFACING
 -  VERTICAL BARRIER
 -  CANTILEVER BARRIER
 -  BOUNDARY WALL TO BE PROVIDED BY SITE OWNER
 -  ALTERNATIVE BUILDING LAYOUT



AECOM

PROJECT
項目
HUNG SHUI KIU NEW DEVELOPMENT AREA PLANNING AND ENGINEERING STUDY - INVESTIGATION

CLIENT
業主
 
土木工務拓展署
Civil Engineering and Development Department
規劃署
Planning Department

CONSULTANT
工程顧問公司
AECOM Asia Company Ltd.
www.aecom.com


SUB-CONSULTANTS
分判工程顧問公司

ISSUE/REVISION
修訂

IR	DATE	DESCRIPTION	CHK
修訂	日期	內容摘要	核對

STATUS
階段

SCALE
比例
A3 1 : 5000
DIMENSION UNIT
尺寸單位
METRES
KEY PLAN A3 1 : 300000
索引圖

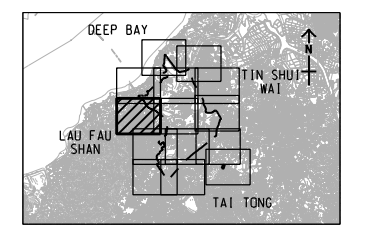

PROJECT NO.
項目編號
60222570
AGREEMENT NO.
協議編號
CE2/2011 (CE)

SHEET TITLE
圖紙名稱
LOCATIONS OF PROPOSED ROAD TRAFFIC NOISE MITIGATION MEASURES

SHEET NUMBER
圖紙編號
60222570/TR19A/FIGURE 4.7.4
SHEET 3 OF 14

This drawing has been prepared for the use of AECOM's client. It may not be used, modified, reproduced or relied upon by third parties, except as agreed by AECOM or as required by law. AECOM accepts no responsibility, and denies any liability whatsoever, for any party that uses or relies on this drawing without AECOM's express written consent. Do not scale this document. All measurements must be obtained from the stated dimensions.