


ISO A1 594mm x 841mm
Approved:
Checked:
Designer:
Project Management Initials:
Pld File by: zhaohit
PATH: P:\project\60222570\drawing\center\0a\TR19A_454.dgn

NOTES:

1. THIS DRAWING TO BE READ IN CONJUNCTION WITH DRAWING NOS. 60222570/TR19A/FIGURE 4.7.2 TO 4.7.15.
2. ALL NOISE MITIGATION MEASURES AS STATED IN THE DEEP BAY LINK EIA REPORT ARE REQUIRED TO BE IMPLEMENTED. REFER TO FIGURES 60-6C AND TABLES 20-2c OF ENVIRONMENTAL PERMIT NO. EP-163/2003/G.
3. THIS DRAWING IS PREPARED FROM 1 : 1000 SURVEY MAPS.

LEGEND:

- PROJECT BOUNDARY
- 300m ASSESSMENT AREA BOUNDARY
- LOW-NOISE ROAD SURFACING
- VERTICAL BARRIER
- CANTILEVER BARRIER
- BOUNDARY WALL TO BE PROVIDED BY SITE OWNER
- ALTERNATIVE BUILDING LAYOUT

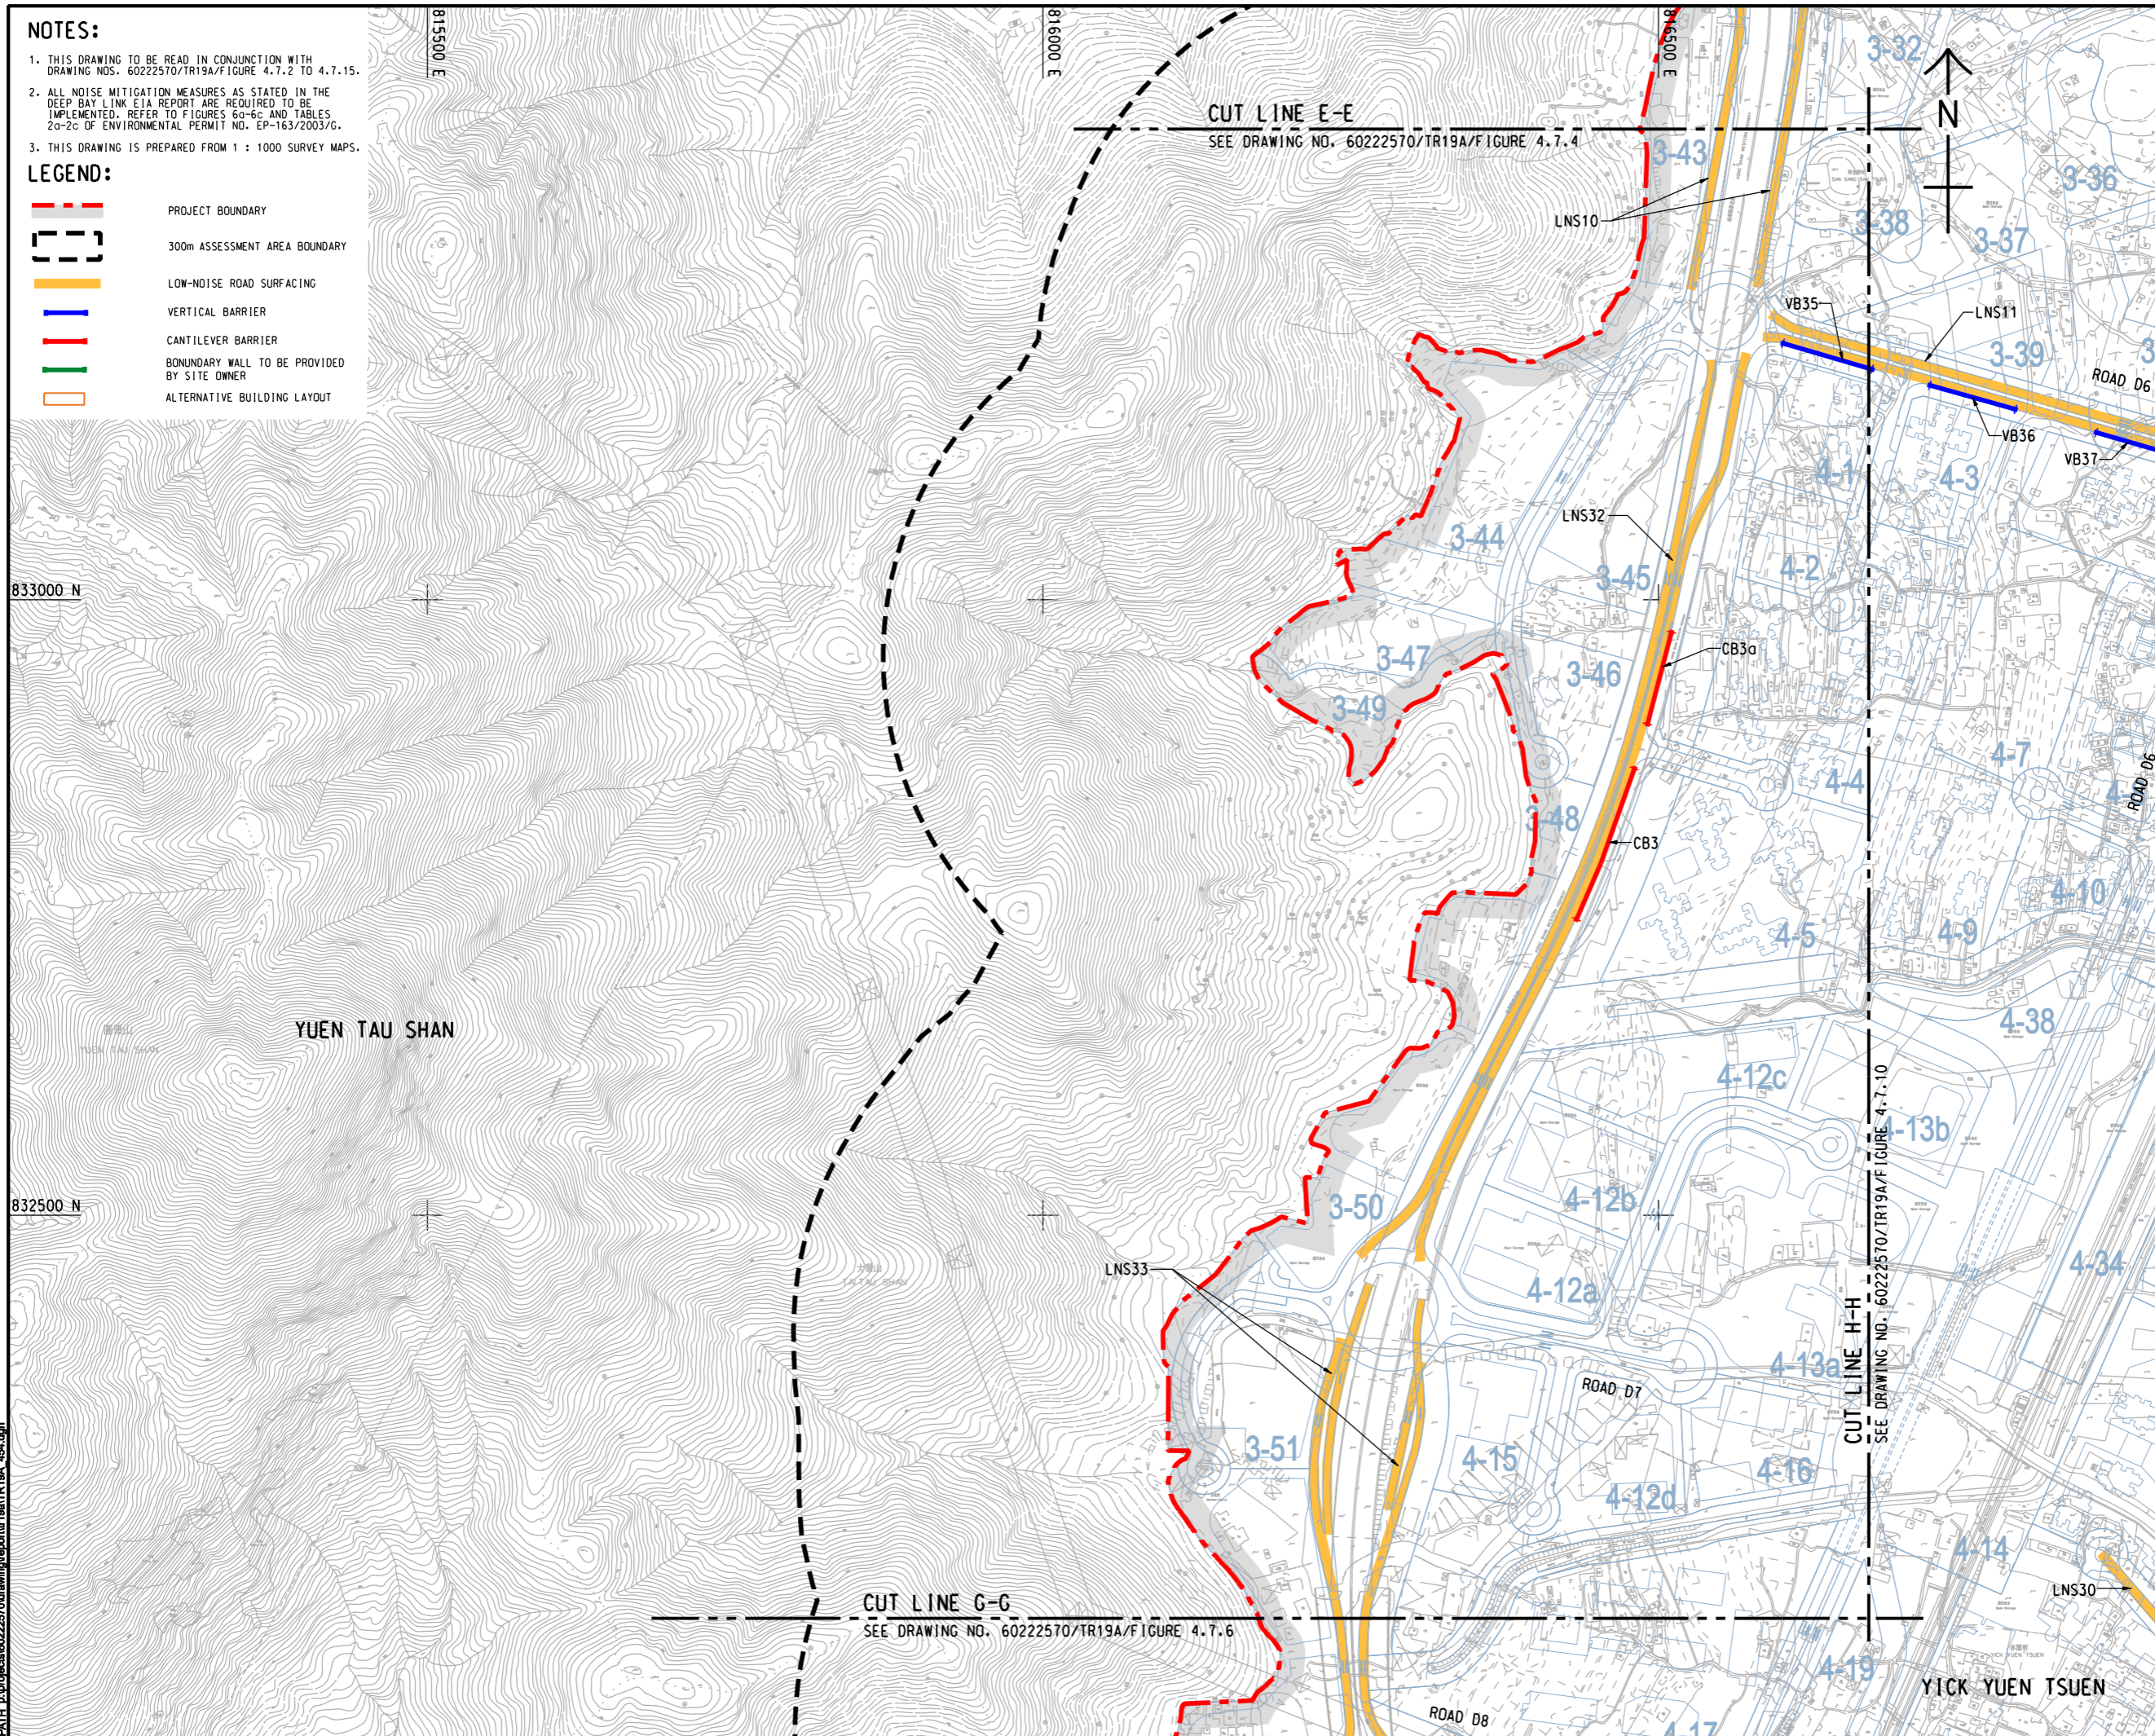

PROJECT
項目
HUNG SHUI KIU NEW DEVELOPMENT AREA PLANNING AND ENGINEERING STUDY - INVESTIGATION

CLIENT
業主
 土木工程拓展署
Civil Engineering and Development Department
 規劃署
Planning Department

CONSULTANT
工程顧問公司
AECOM Asia Company Ltd.
www.aecom.com

SUB-CONSULTANTS
分判工程顧問公司

ISSUE/REVISION
修訂


IR	DATE	DESCRIPTION	CHK
修訂	日期	內容摘要	核對

STATUS
階段

SCALE
比例

A3 1 : 5000 METRES

KEY PLAN
索引圖

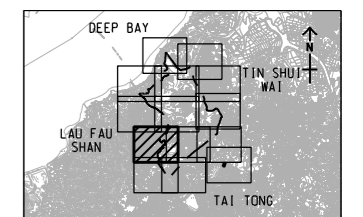

PROJECT NO.
項目編號
60222570

AGREEMENT NO.
協議編號
CE2/2011 (CE)

SHEET TITLE
圖紙名稱

LOCATIONS OF PROPOSED ROAD TRAFFIC NOISE MITIGATION MEASURES

SHEET NUMBER
圖紙編號

60222570/TR19A/FIGURE 4.7.5

This drawing has been prepared for the use of AECOM's client. It may not be used, modified, reproduced or relied upon by third parties, except as agreed by AECOM in writing. AECOM accepts no responsibility, and denies any liability whatsoever, for any party that uses or relies on this drawing without AECOM's express written consent. Do not scale this document. All measurements must be obtained from the stated dimensions.