


Pld File by: ANH; PATH: F:\projects\60222570\Drawing\REPORT\TR19A\TR19A\_724.dgn

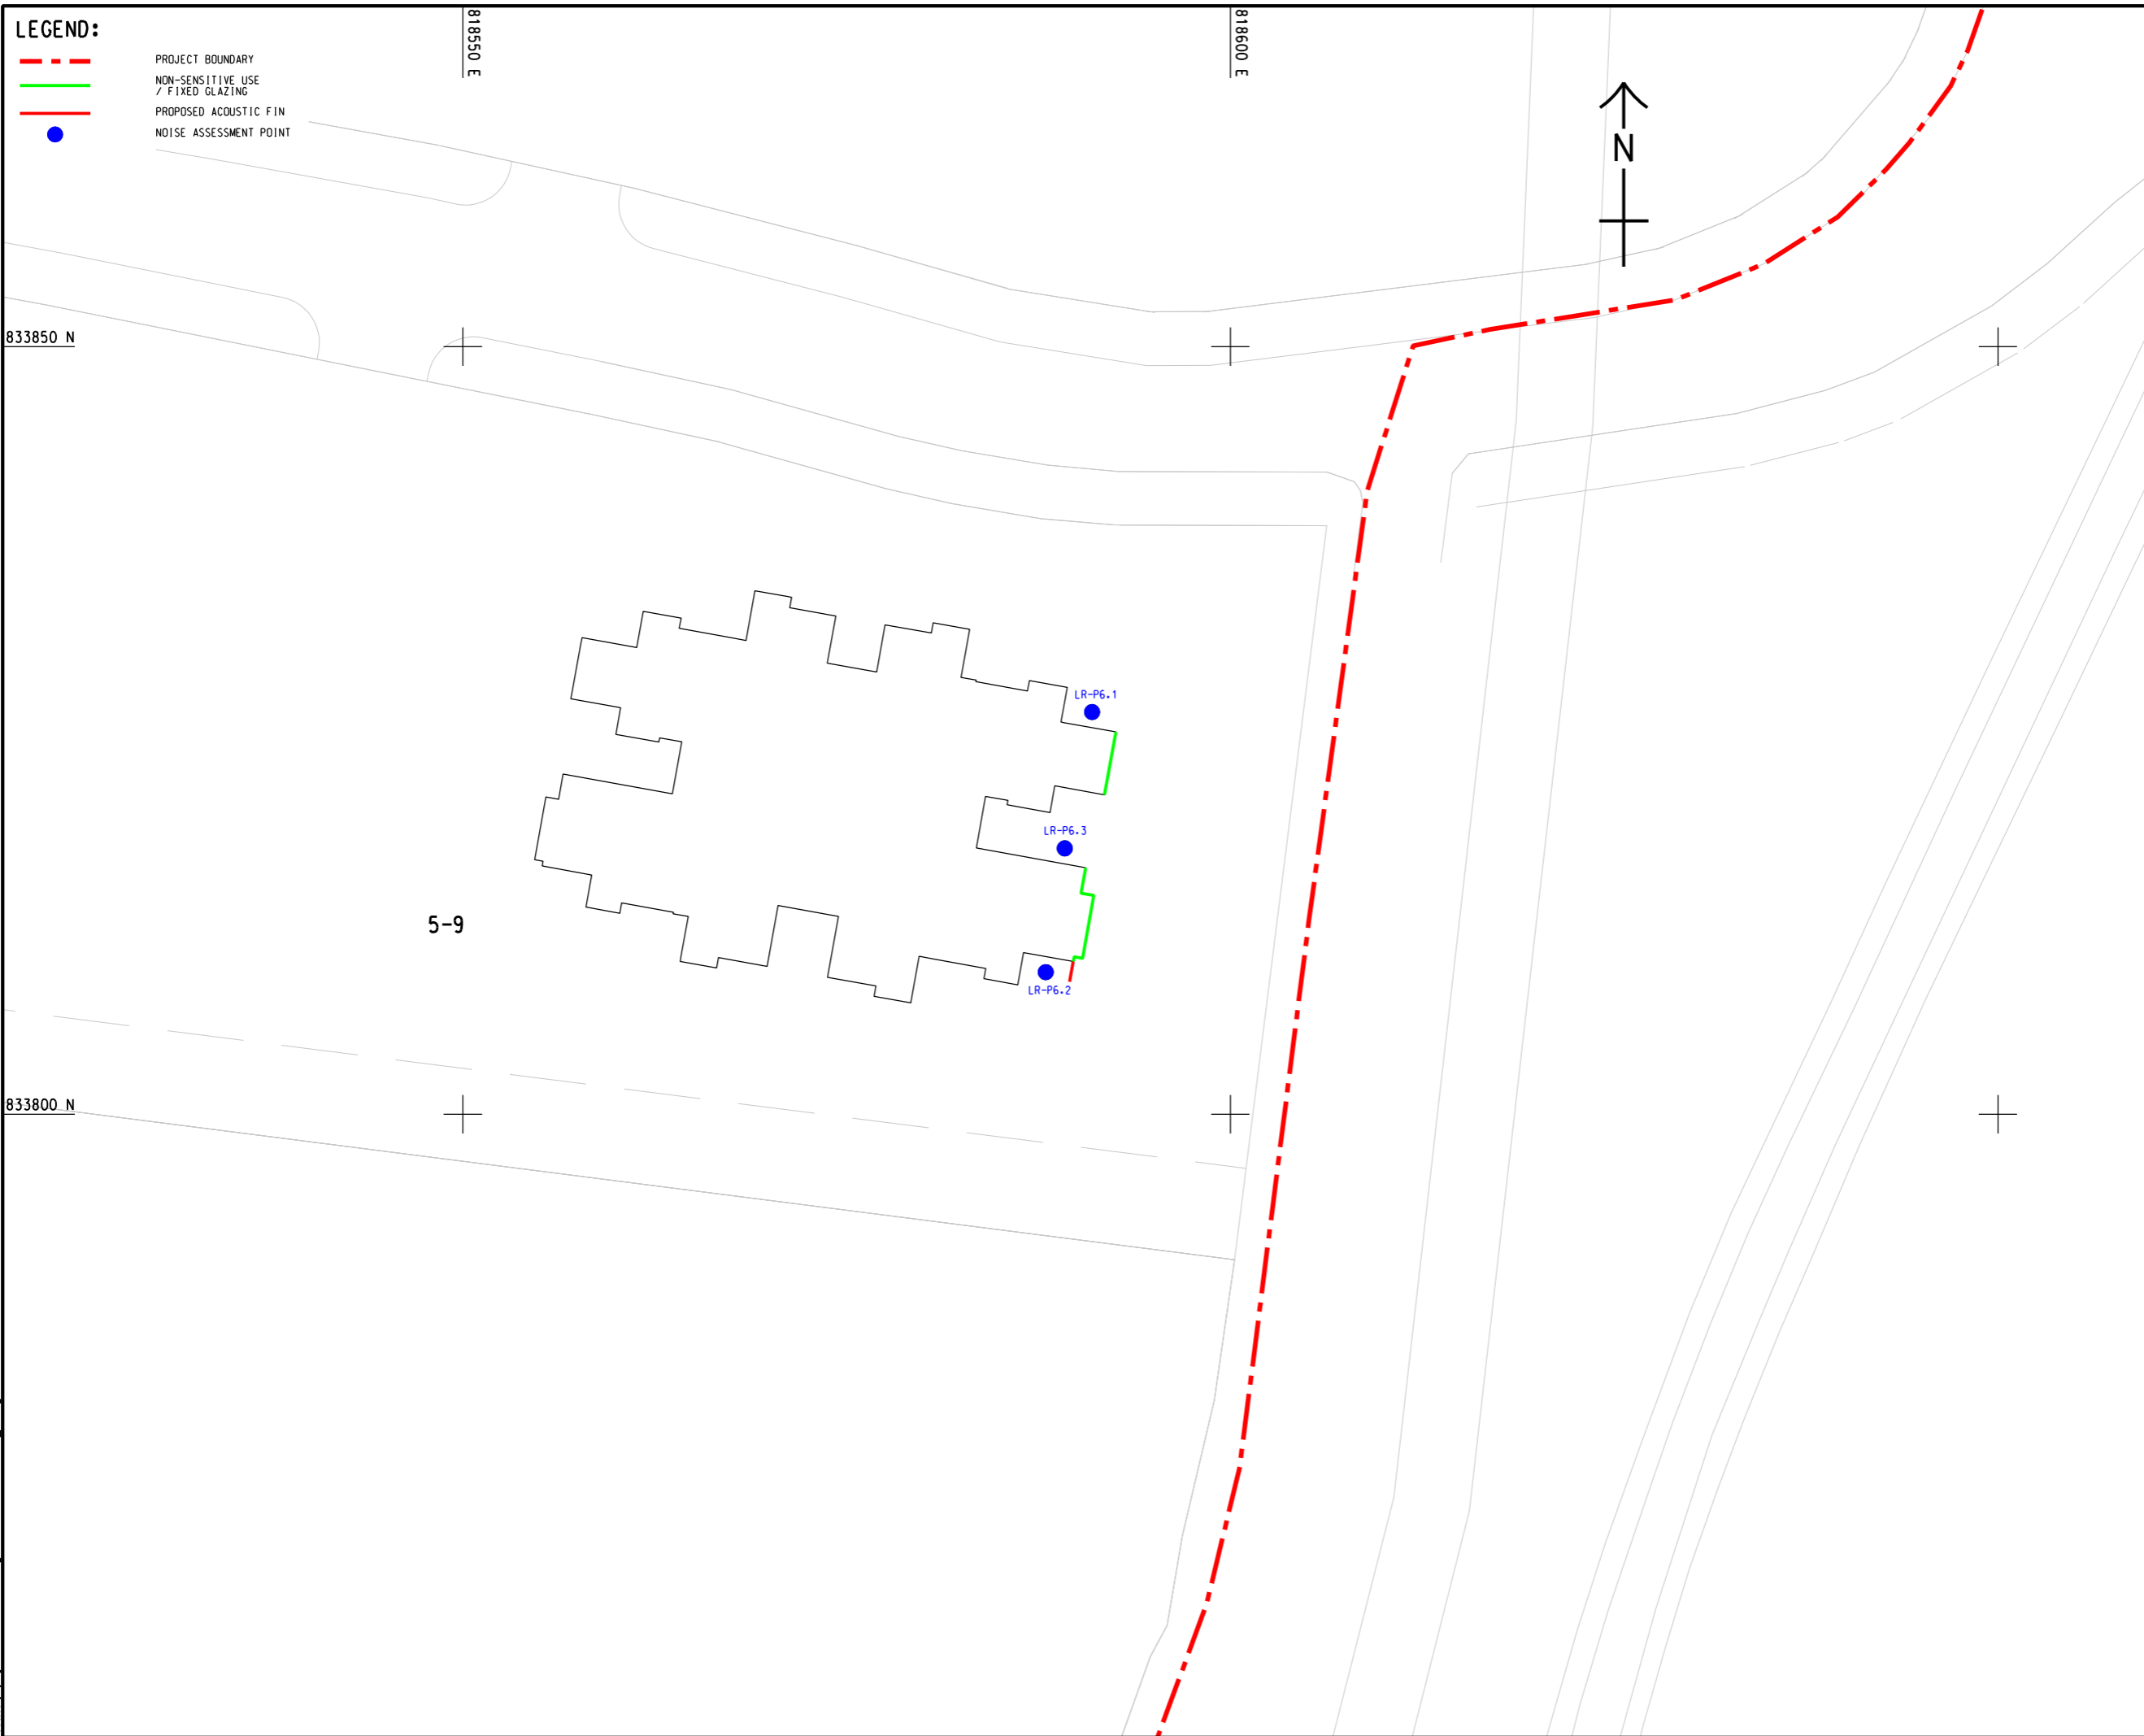

**LEGEND:**


- - - PROJECT BOUNDARY
- NON-SENSITIVE USE / FIXED GLAZING
- PROPOSED ACOUSTIC FIN
- NOISE ASSESSMENT POINT




**PROJECT**  
項目

**HUNG SHUI KIU NEW DEVELOPMENT AREA PLANNING AND ENGINEERING STUDY - INVESTIGATION**

**CLIENT**  
業主

  
 土木工程拓展署  
Civil Engineering and Development Department

  
 規劃署  
Planning Department

**CONSULTANT**  
工程顧問公司

AECOM Asia Company Ltd.  
www.aecom.com

**SUB-CONSULTANTS**  
分判工程顧問公司

**ISSUE/REVISION**  
修訂

I/R	DATE	DESCRIPTION	CHK.
修訂	日期	內容摘要	校核


**STATUS**  
階段

**SCALE**  
比例

**DIMENSION UNIT**  
尺寸單位

A3 1 : 400      METRES

**KEY PLAN**    A3 1 : 20000  
索引圖

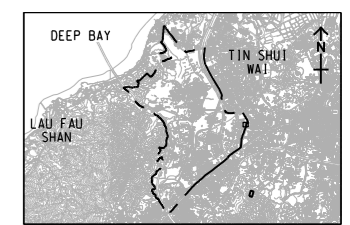

**PROJECT NO.**  
項目編號

**AGREEMENT NO.**  
協議編號

60222570      CE2/2011 (CE)

**SHEET TITLE**  
圖紙名稱

PROPOSED NOISE MITIGATION MEASURES FOR SITE 5-9

**SHEET NUMBER**  
圖紙編號

60222570/TR19A/FIGURE 4.8.4

This drawing has been prepared for the use of AECOM's client. It may not be used, modified, reproduced or relied upon by third parties, except as agreed by AECOM or as required by law. AECOM accepts no responsibility, and denies any liability whatsoever, to any party that uses or relies on this drawing without AECOM's express written consent. Do not scale this document. All measurements must be obtained from the stated dimensions.