


ISO A1 594mm x 841mm
Approved:
Checked:
Designer:
Project Management Initials:

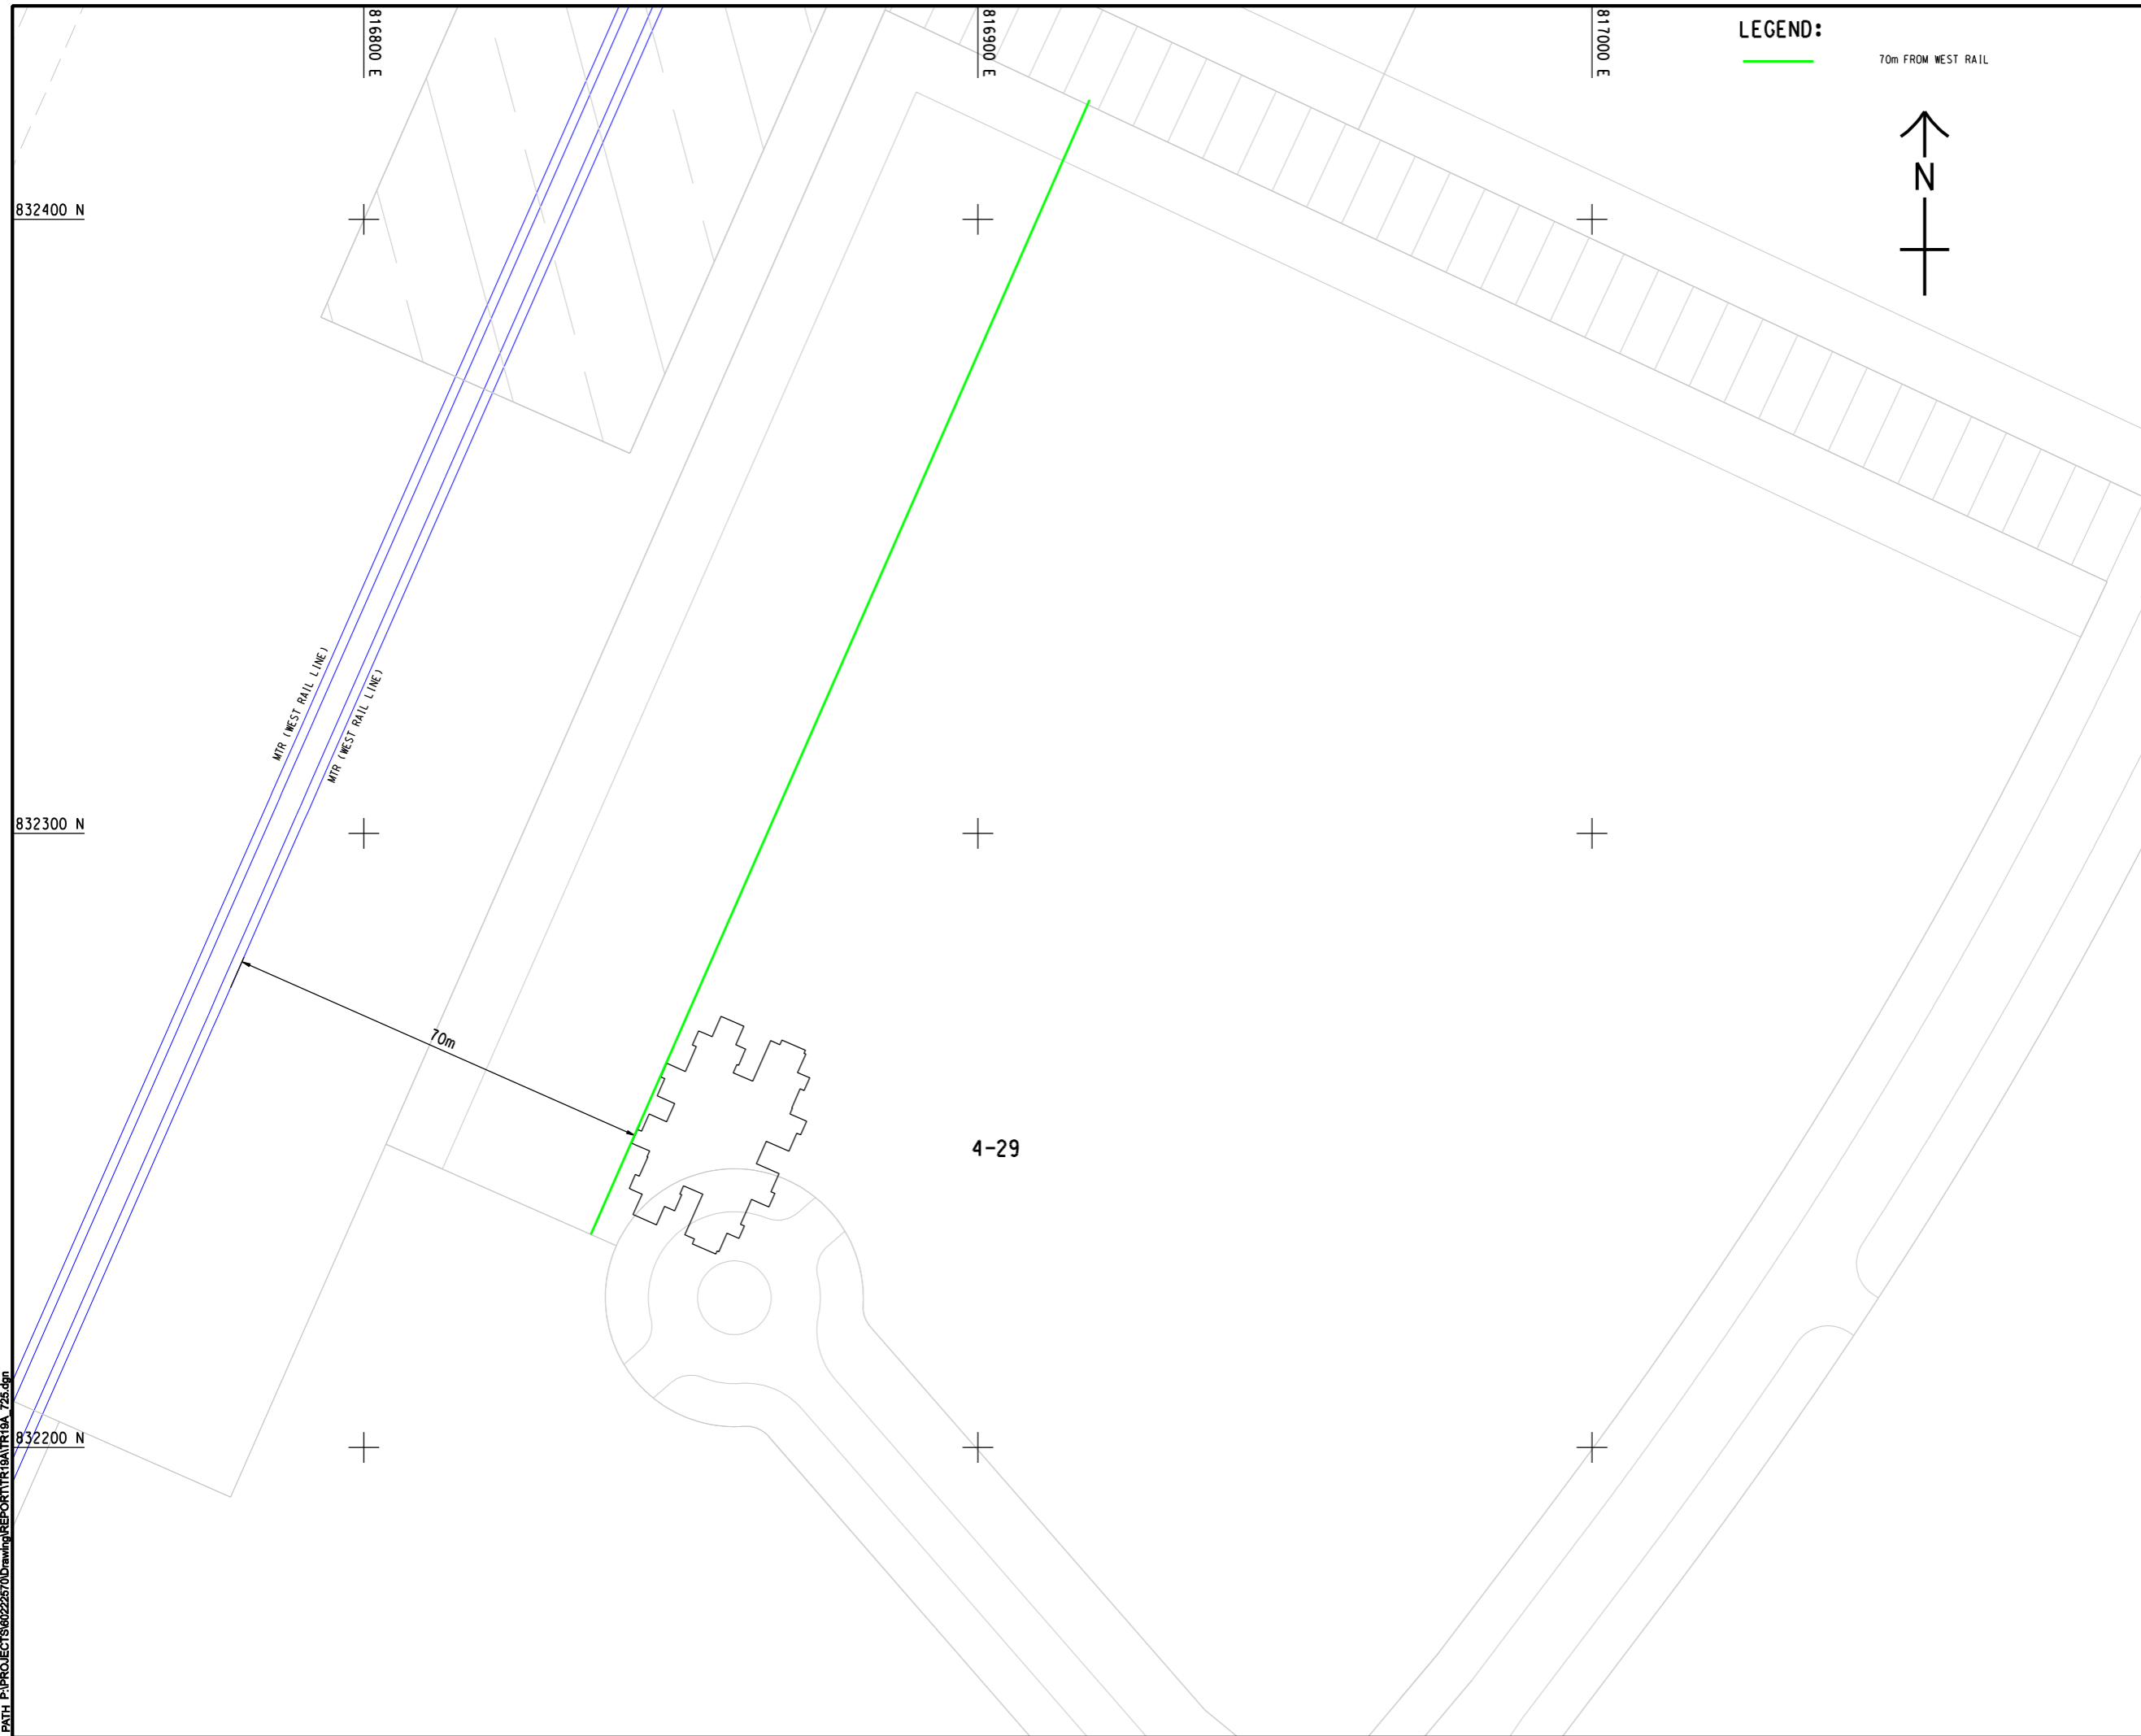

LEGEND:
70m FROM WEST RAIL



AECOM

PROJECT
項目
HUNG SHUI KIU NEW DEVELOPMENT AREA PLANNING AND ENGINEERING STUDY - INVESTIGATION

CLIENT
業主
CEDD
土木工程拓展署
Civil Engineering and Development Department
規劃署
Planning Department

CONSULTANT
工程顧問公司
AECOM Asia Company Ltd.
www.aecom.com


SUB-CONSULTANTS
分判工程顧問公司

ISSUE/REVISION
修訂

I/R	DATE	DESCRIPTION	CHK.
修訂	日期	內容摘要	校核

STATUS
階段

SCALE
比例
A3 1 : 1000
DIMENSION UNIT
尺寸單位
METRES

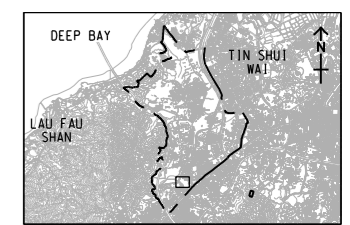

PROJECT NO.
項目編號
60222570
AGREEMENT NO.
協議編號
CE2/2011 (CE)

SHEET TITLE
圖紙名稱
PROPOSED NOISE MITIGATION MEASURES FOR SITE 4-29

SHEET NUMBER
圖紙編號
60222570/TR19A/FIGURE 4.8.5

Pdf File by: ZENGFY
PATH: P:\PROJECTS\60222570\Drawing\REPORT\TR19A\TR19A_725.dgn

This drawing has been prepared for the use of AECOM's client. It may not be used, modified, reproduced or relied upon by third parties, except as agreed by AECOM or as required by law. AECOM accepts no responsibility, and denies any liability whatsoever, to any party that uses or relies on this drawing without AECOM's express written consent. Do not scale this document. All measurements must be obtained from the stated dimensions.