


Pld File by: zengfx
 PATH: P:\PROJECTS\60222570\DRAWING\REPORT\TR19A\TR19A_732.dgn
 Project Management Initials: Designer: Checked: Approved: ISO A1 594mm x 841mm

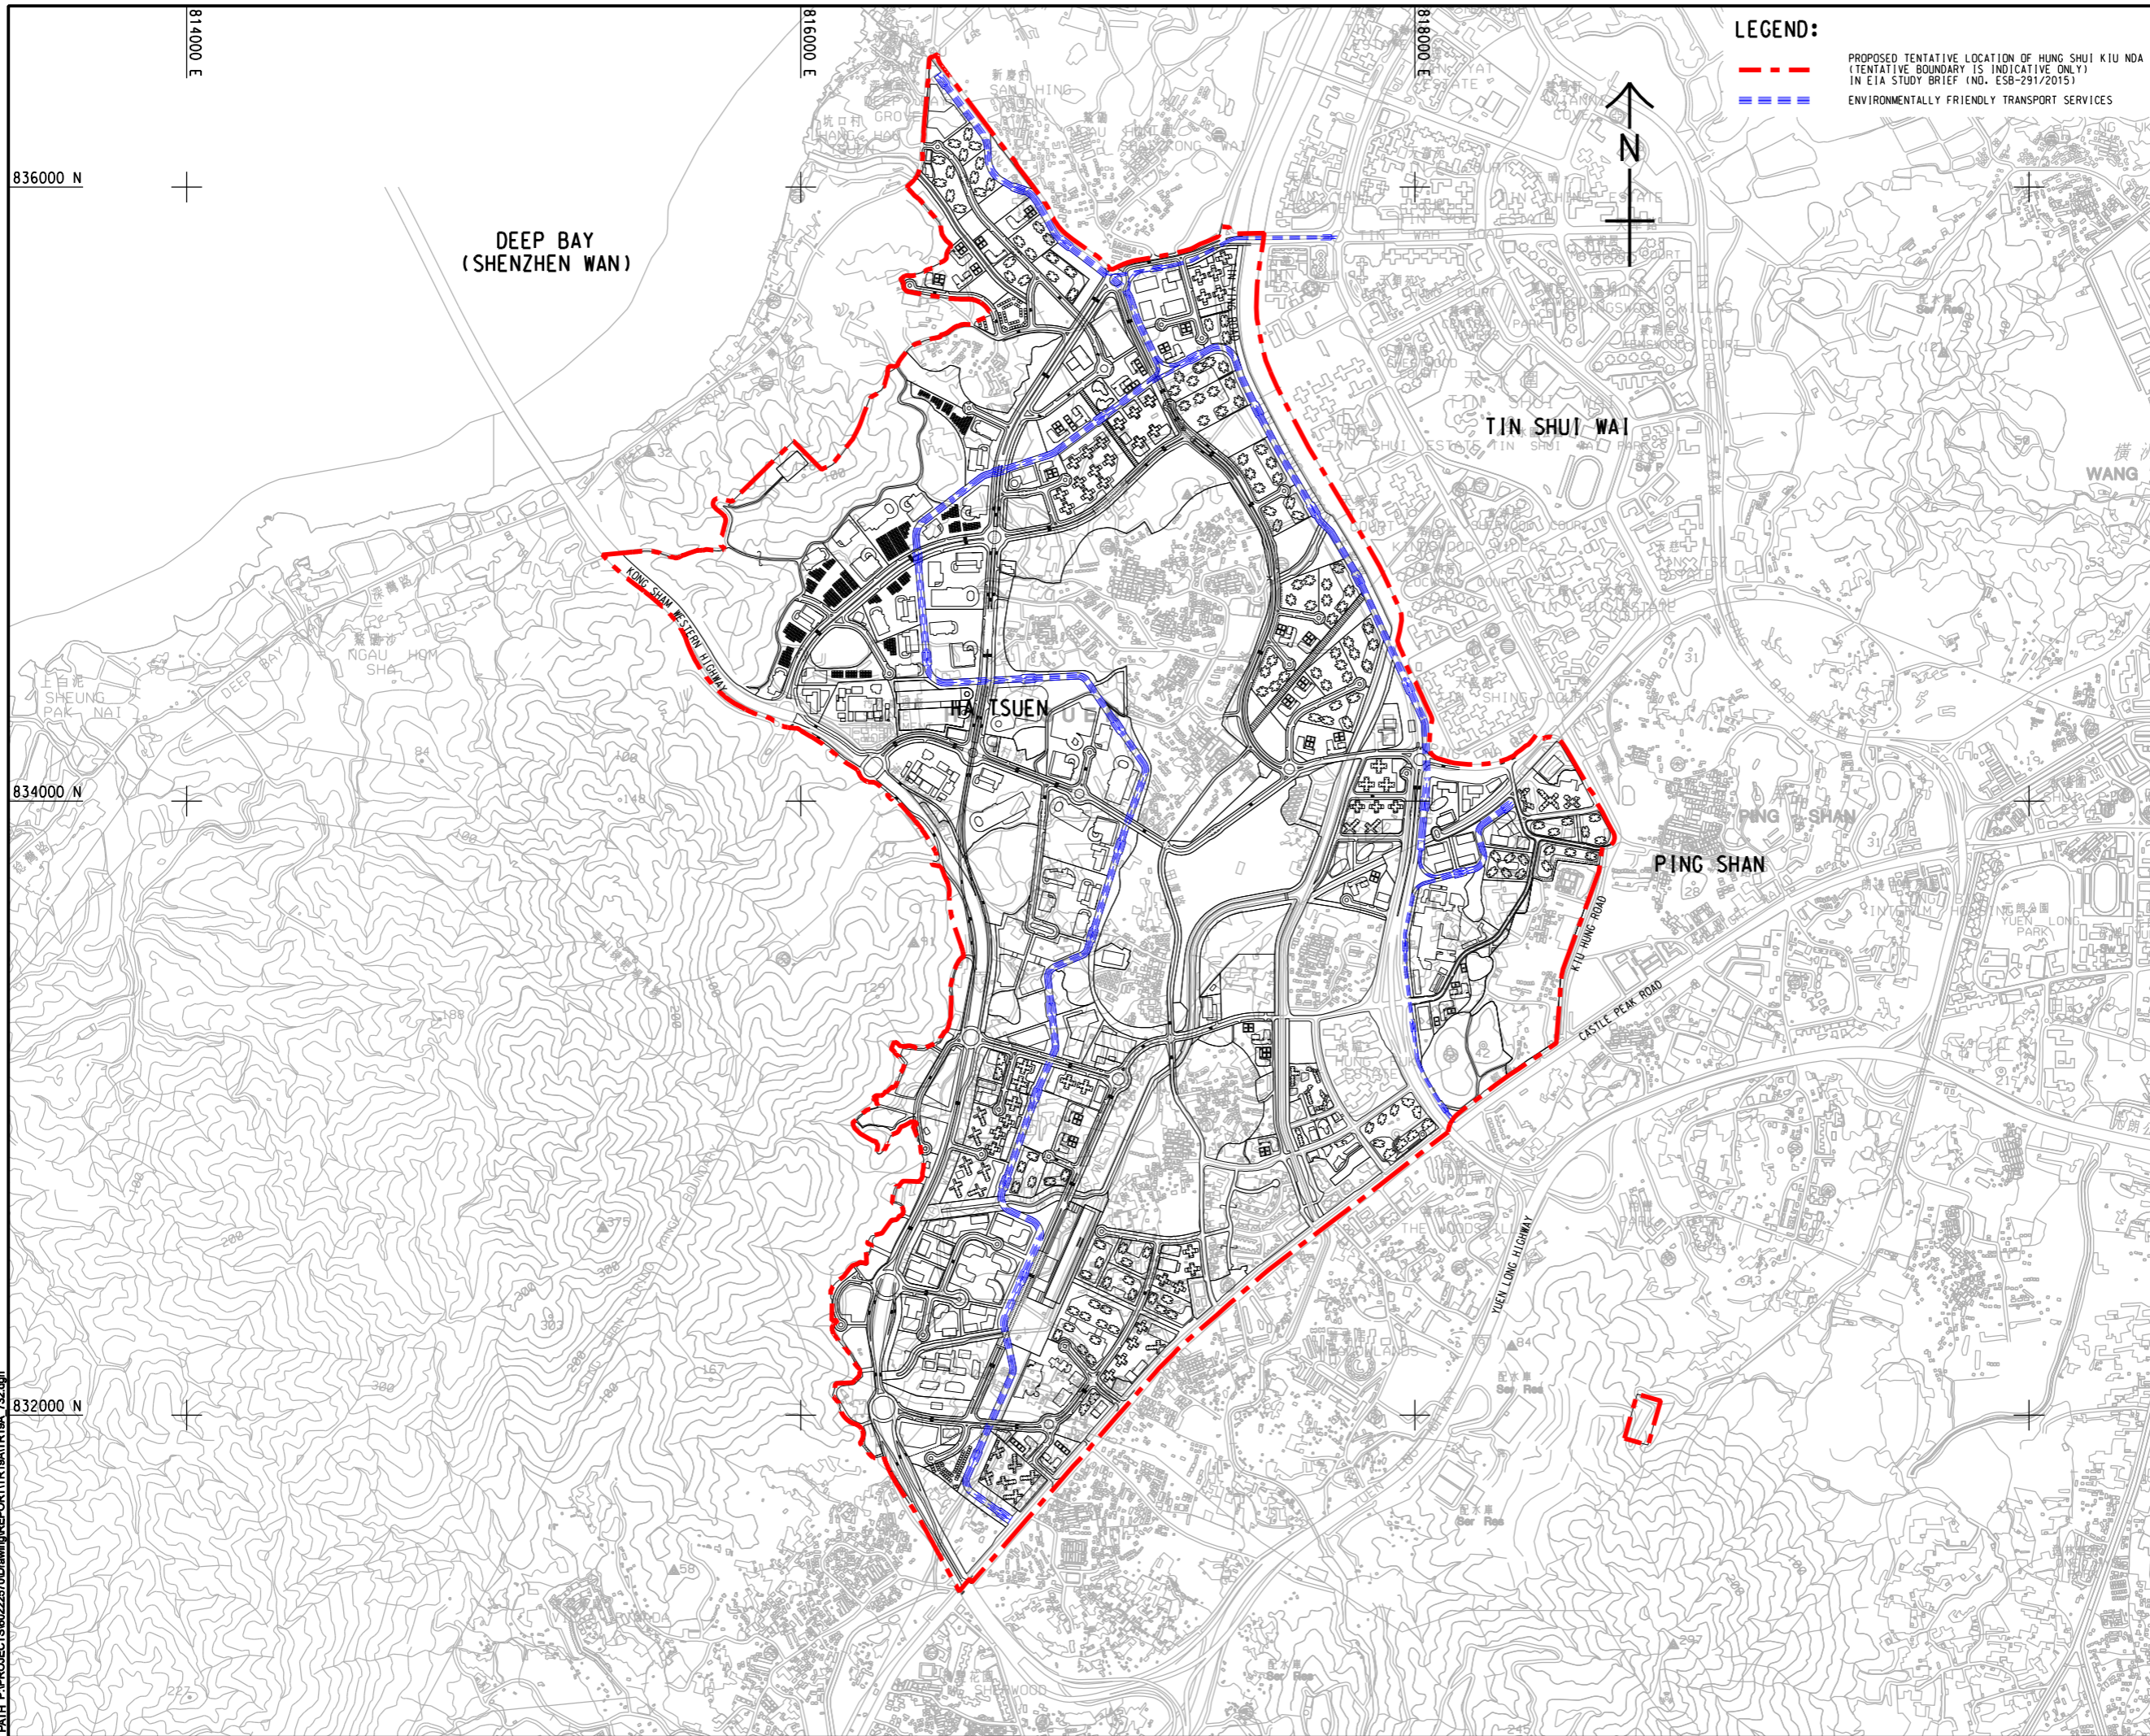

LEGEND:
 - - - - - PROPOSED TENTATIVE LOCATION OF HUNG SHUI KIU NDA (TENTATIVE BOUNDARY IS INDICATIVE ONLY) IN EIA STUDY BRIEF (NO. ESB-291/2015)
 - - - - - ENVIRONMENTALLY FRIENDLY TRANSPORT SERVICES

AECOM

PROJECT
HUNG SHUI KIU NEW DEVELOPMENT AREA PLANNING AND ENGINEERING STUDY - INVESTIGATION

CLIENT
 
 土木工程拓展署 規劃署
 Civil Engineering and Development Department Planning Department

CONSULTANT
 工程顧問公司
 AECOM Asia Company Ltd.
 www.aecom.com

SUB-CONSULTANTS
 分判工程顧問公司

ISSUE/REVISION
 修訂

IR/ 修訂	DATE 日期	DESCRIPTION 內容摘要	CHK. 核對

STATUS
 階段

SCALE
 比例
 A3 1 : 20000

DIMENSION UNIT
 尺寸單位
 公尺/米

KEY PLAN
 索引圖

PROJECT NO.
 項目編號
 60222570

AGREEMENT NO.
 協議編號
 CE2/2011 (CE)

SHEET TITLE
 圖紙名稱
 ALIGNMENT OF ENVIRONMENTALLY FRIENDLY TRANSPORT SERVICES

SHEET NUMBER
 圖紙編號
 60222570/TR19A/FIGURE 4.8.7

This drawing has been prepared for the use of AECOM's client. It may not be used, modified, reproduced or relied upon by third parties, except as agreed by AECOM or as required by law. AECOM accepts no responsibility, and denies any liability whatsoever, to any party, for uses or reliance on this drawing without AECOM's express written consent. All measurements must be obtained from the stated dimensions.