


Pld File by: P/ENGV 2016/02/22
 PATH: E:\projects\60222570\Drawing\REPORT\TR19A\TR19A_784.dgn
 ISO A1 594mm x 841mm
 Approved:
 Checked:
 Designer:
 Project Management Initials:

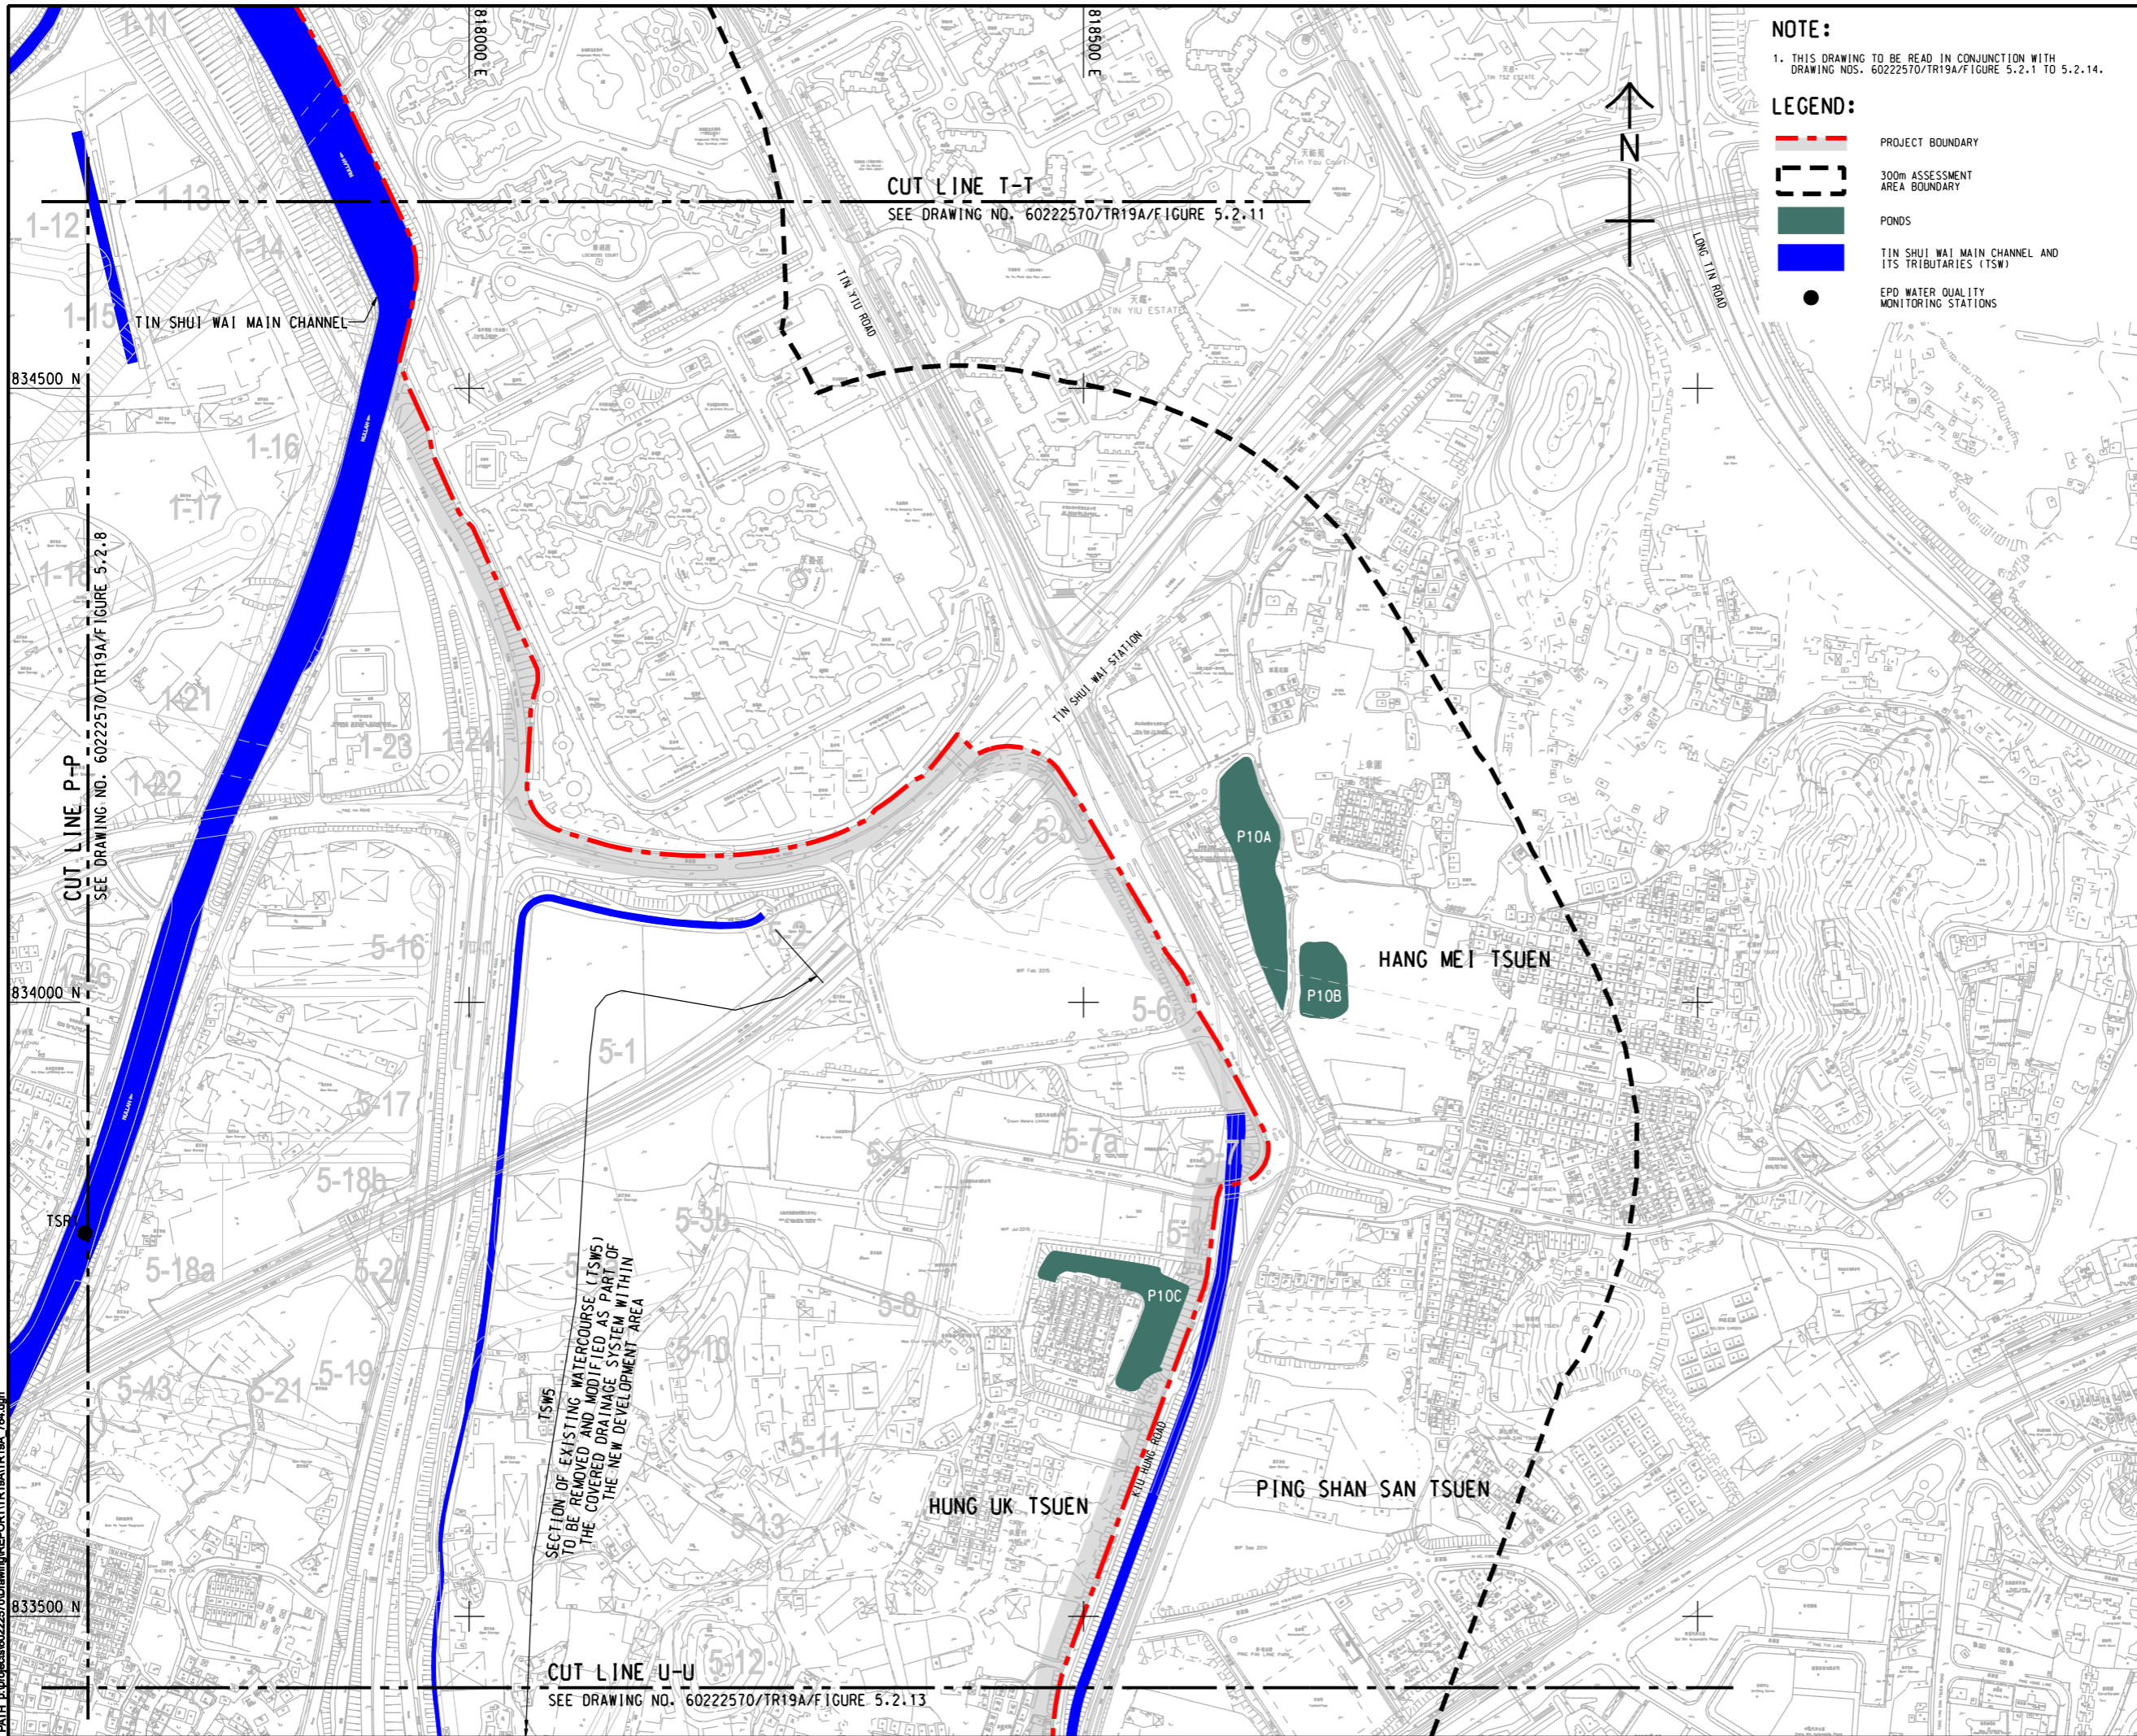

NOTE:
 1. THIS DRAWING TO BE READ IN CONJUNCTION WITH DRAWING NOS. 60222570/TR19A/FIGURE 5.2.1 TO 5.2.14.

- LEGEND:**
- - - PROJECT BOUNDARY
 - 300m ASSESSMENT AREA BOUNDARY
 - PONDS
 - TIN SHUI WAI MAIN CHANNEL AND ITS TRIBUTARIES (TSW)
 - EPD WATER QUALITY MONITORING STATIONS

AECOM

PROJECT
 HUNG SHUI KIU NEW DEVELOPMENT AREA PLANNING AND ENGINEERING STUDY - INVESTIGATION

CLIENT
 CEDD
 土木工程拓展署
 Civil Engineering and Development Department

CONSULTANT
 AECOM Asia Company Ltd.
 www.aecom.com

SUB-CONSULTANTS
 分判工程顧問公司

ISSUE/REVISION


| NO. | DATE | DESCRIPTION | CHK. |
|-----|------|-------------|------|
| | | | |
| | | | |
| | | | |

STATUS
 現狀

SCALE
 比例: A3 1:5000

DIMENSION UNIT
 尺寸單位: METRES

KEY PLAN A3 1:300000

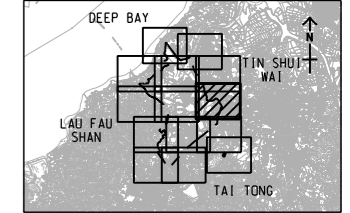

PROJECT NO.
 項目編號: 60222570

AGREEMENT NO.
 協議編號: CE2/2011 (CE)

SHEET TITLE
 圖紙名稱: LOCATIONS OF INLAND WATER BODIES

SHEET NUMBER
 圖紙編號: 60222570/TR19A/FIGURE 5.2.12

SHEET 12 OF 14