


ISO A1 594mm x 841mm  
 Approved:  
 Checked:  
 Designer:  
 Project Management Initials:  
 Pld File by: PENGNW 2016/06/22  
 PATH: E:\projects\60222570\Drawings\REPORT\TR19A\TR19A\_705.dgn

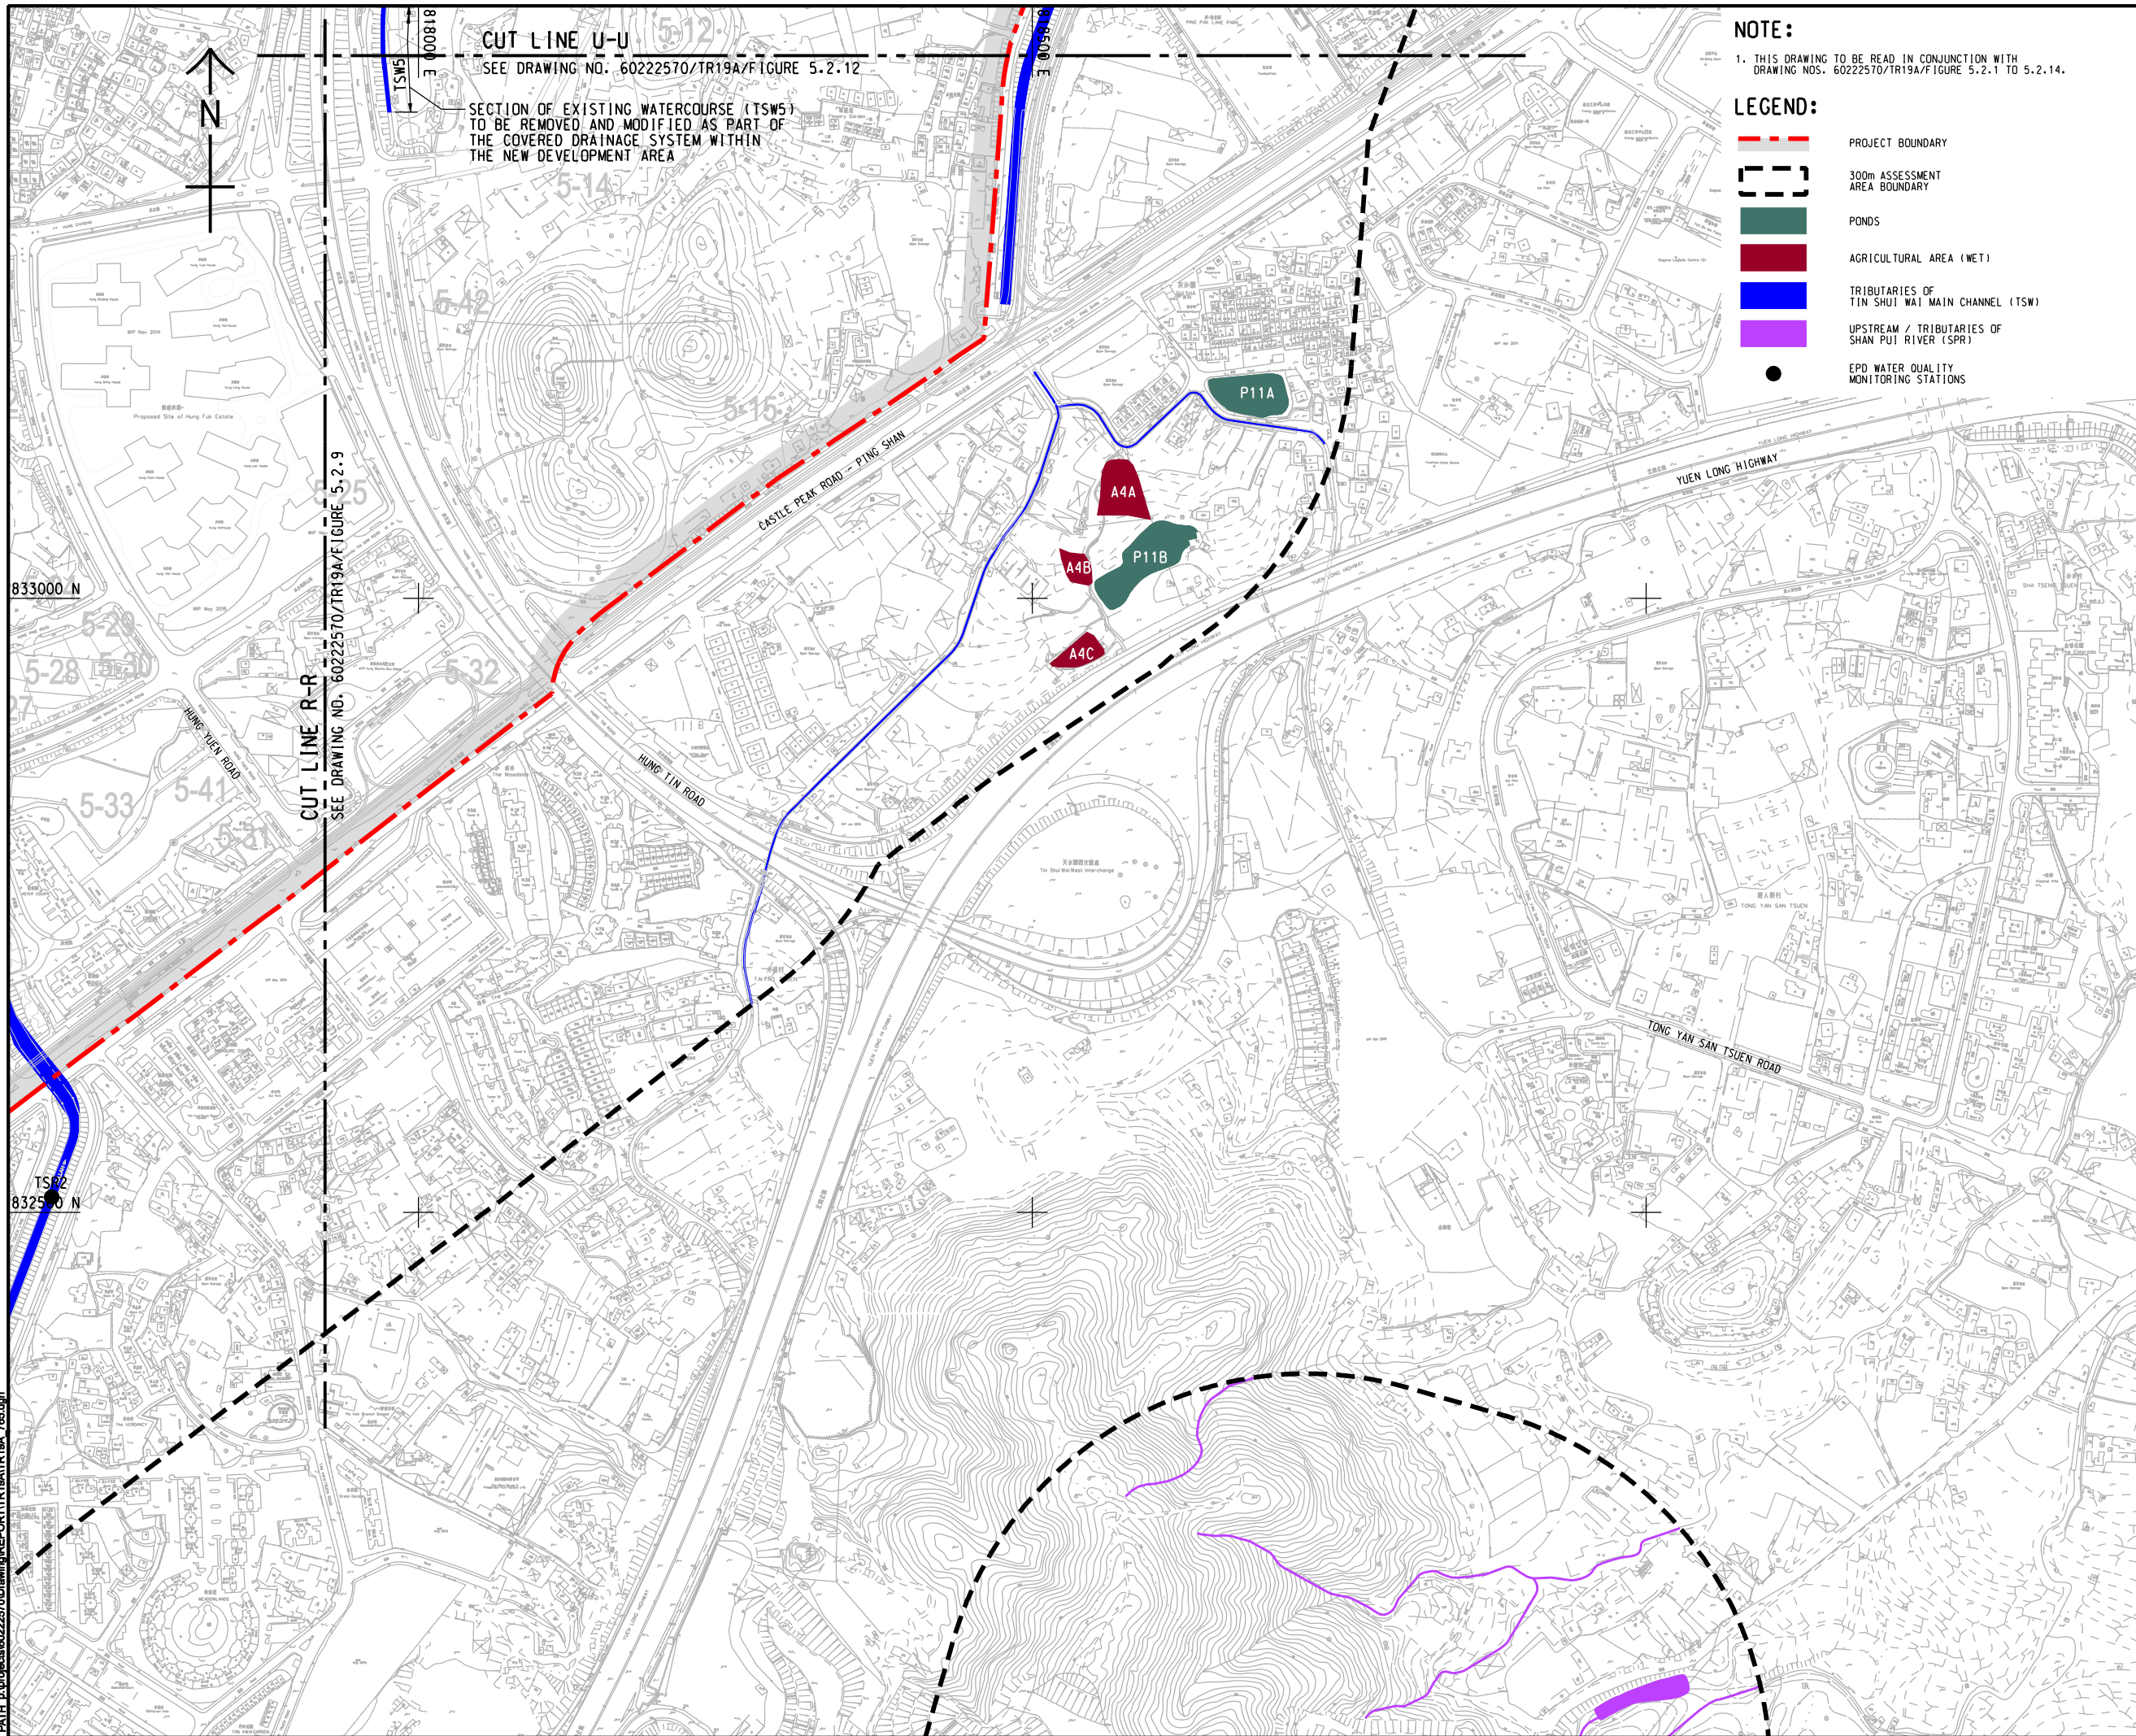

**CUT LINE U-U**  
 SEE DRAWING NO. 60222570/TR19A/FIGURE 5.2.12  
 SECTION OF EXISTING WATERCOURSE (TSW5)  
 TO BE REMOVED AND MODIFIED AS PART OF  
 THE COVERED DRAINAGE SYSTEM WITHIN  
 THE NEW DEVELOPMENT AREA

**NOTE:**  
 1. THIS DRAWING TO BE READ IN CONJUNCTION WITH  
 DRAWING NOS. 60222570/TR19A/FIGURE 5.2.1 TO 5.2.14.

- LEGEND:**
- PROJECT BOUNDARY
  - 300m ASSESSMENT AREA BOUNDARY
  - PONDS
  - AGRICULTURAL AREA (WET)
  - TRIBUTARIES OF TIN SHUI WAI MAIN CHANNEL (TSW)
  - UPSTREAM / TRIBUTARIES OF SHAN PUI RIVER (SPR)
  - EPD WATER QUALITY MONITORING STATIONS

**AECOM**

**PROJECT**  
 HUNG SHUI KIU NEW DEVELOPMENT AREA PLANNING AND ENGINEERING STUDY - INVESTIGATION

**CLIENT**  
 土庫工程拓展署  
 Civil Engineering and Development Department

**規劃署**  
 Planning Department

**CONSULTANT**  
 AECOM Asia Company Ltd.  
 www.aecom.com


**SUB-CONSULTANTS**  
 分判工程顧問公司

**ISSUE/REVISION**

NO.	DATE	DESCRIPTION	CHK.

**STATUS**  
 現狀

**SCALE**  
 比例尺  
 A3 1 : 5000  
**KEY PLAN** A3 1 : 300000

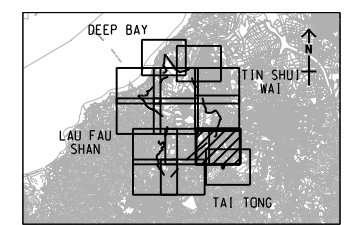

**PROJECT NO.**  
 項目編號  
 60222570

**AGREEMENT NO.**  
 協議編號  
 CE2/2011 (CE)

**SHEET TITLE**  
 圖則名稱  
 LOCATIONS OF INLAND WATER BODIES

**SHEET NUMBER**  
 圖則編號  
 60222570/TR19A/FIGURE 5.2.13

SHEET 13 OF 14

This drawing has been prepared for the use of AECOM's client. It may not be used, modified, reproduced or relied upon by third parties, except as agreed by AECOM or as required by law. AECOM accepts no responsibility, and denies any liability whatsoever, to any party that uses or relies on this drawing without AECOM's express written consent. Do not scale this document. All measurements must be obtained from the stated dimensions.