


Pld File by: L11.02 2016/06/27
 PATH: F:\projects\6022257\Drawings\usercenter\CA\TR19A_602.dgn
 Project Management Initials: Designer: Checked: Approved: ISO A1 594mm x 841mm
 836000 N
 834000 N
 832000 N
 814000 E
 816000 E
 818000 E

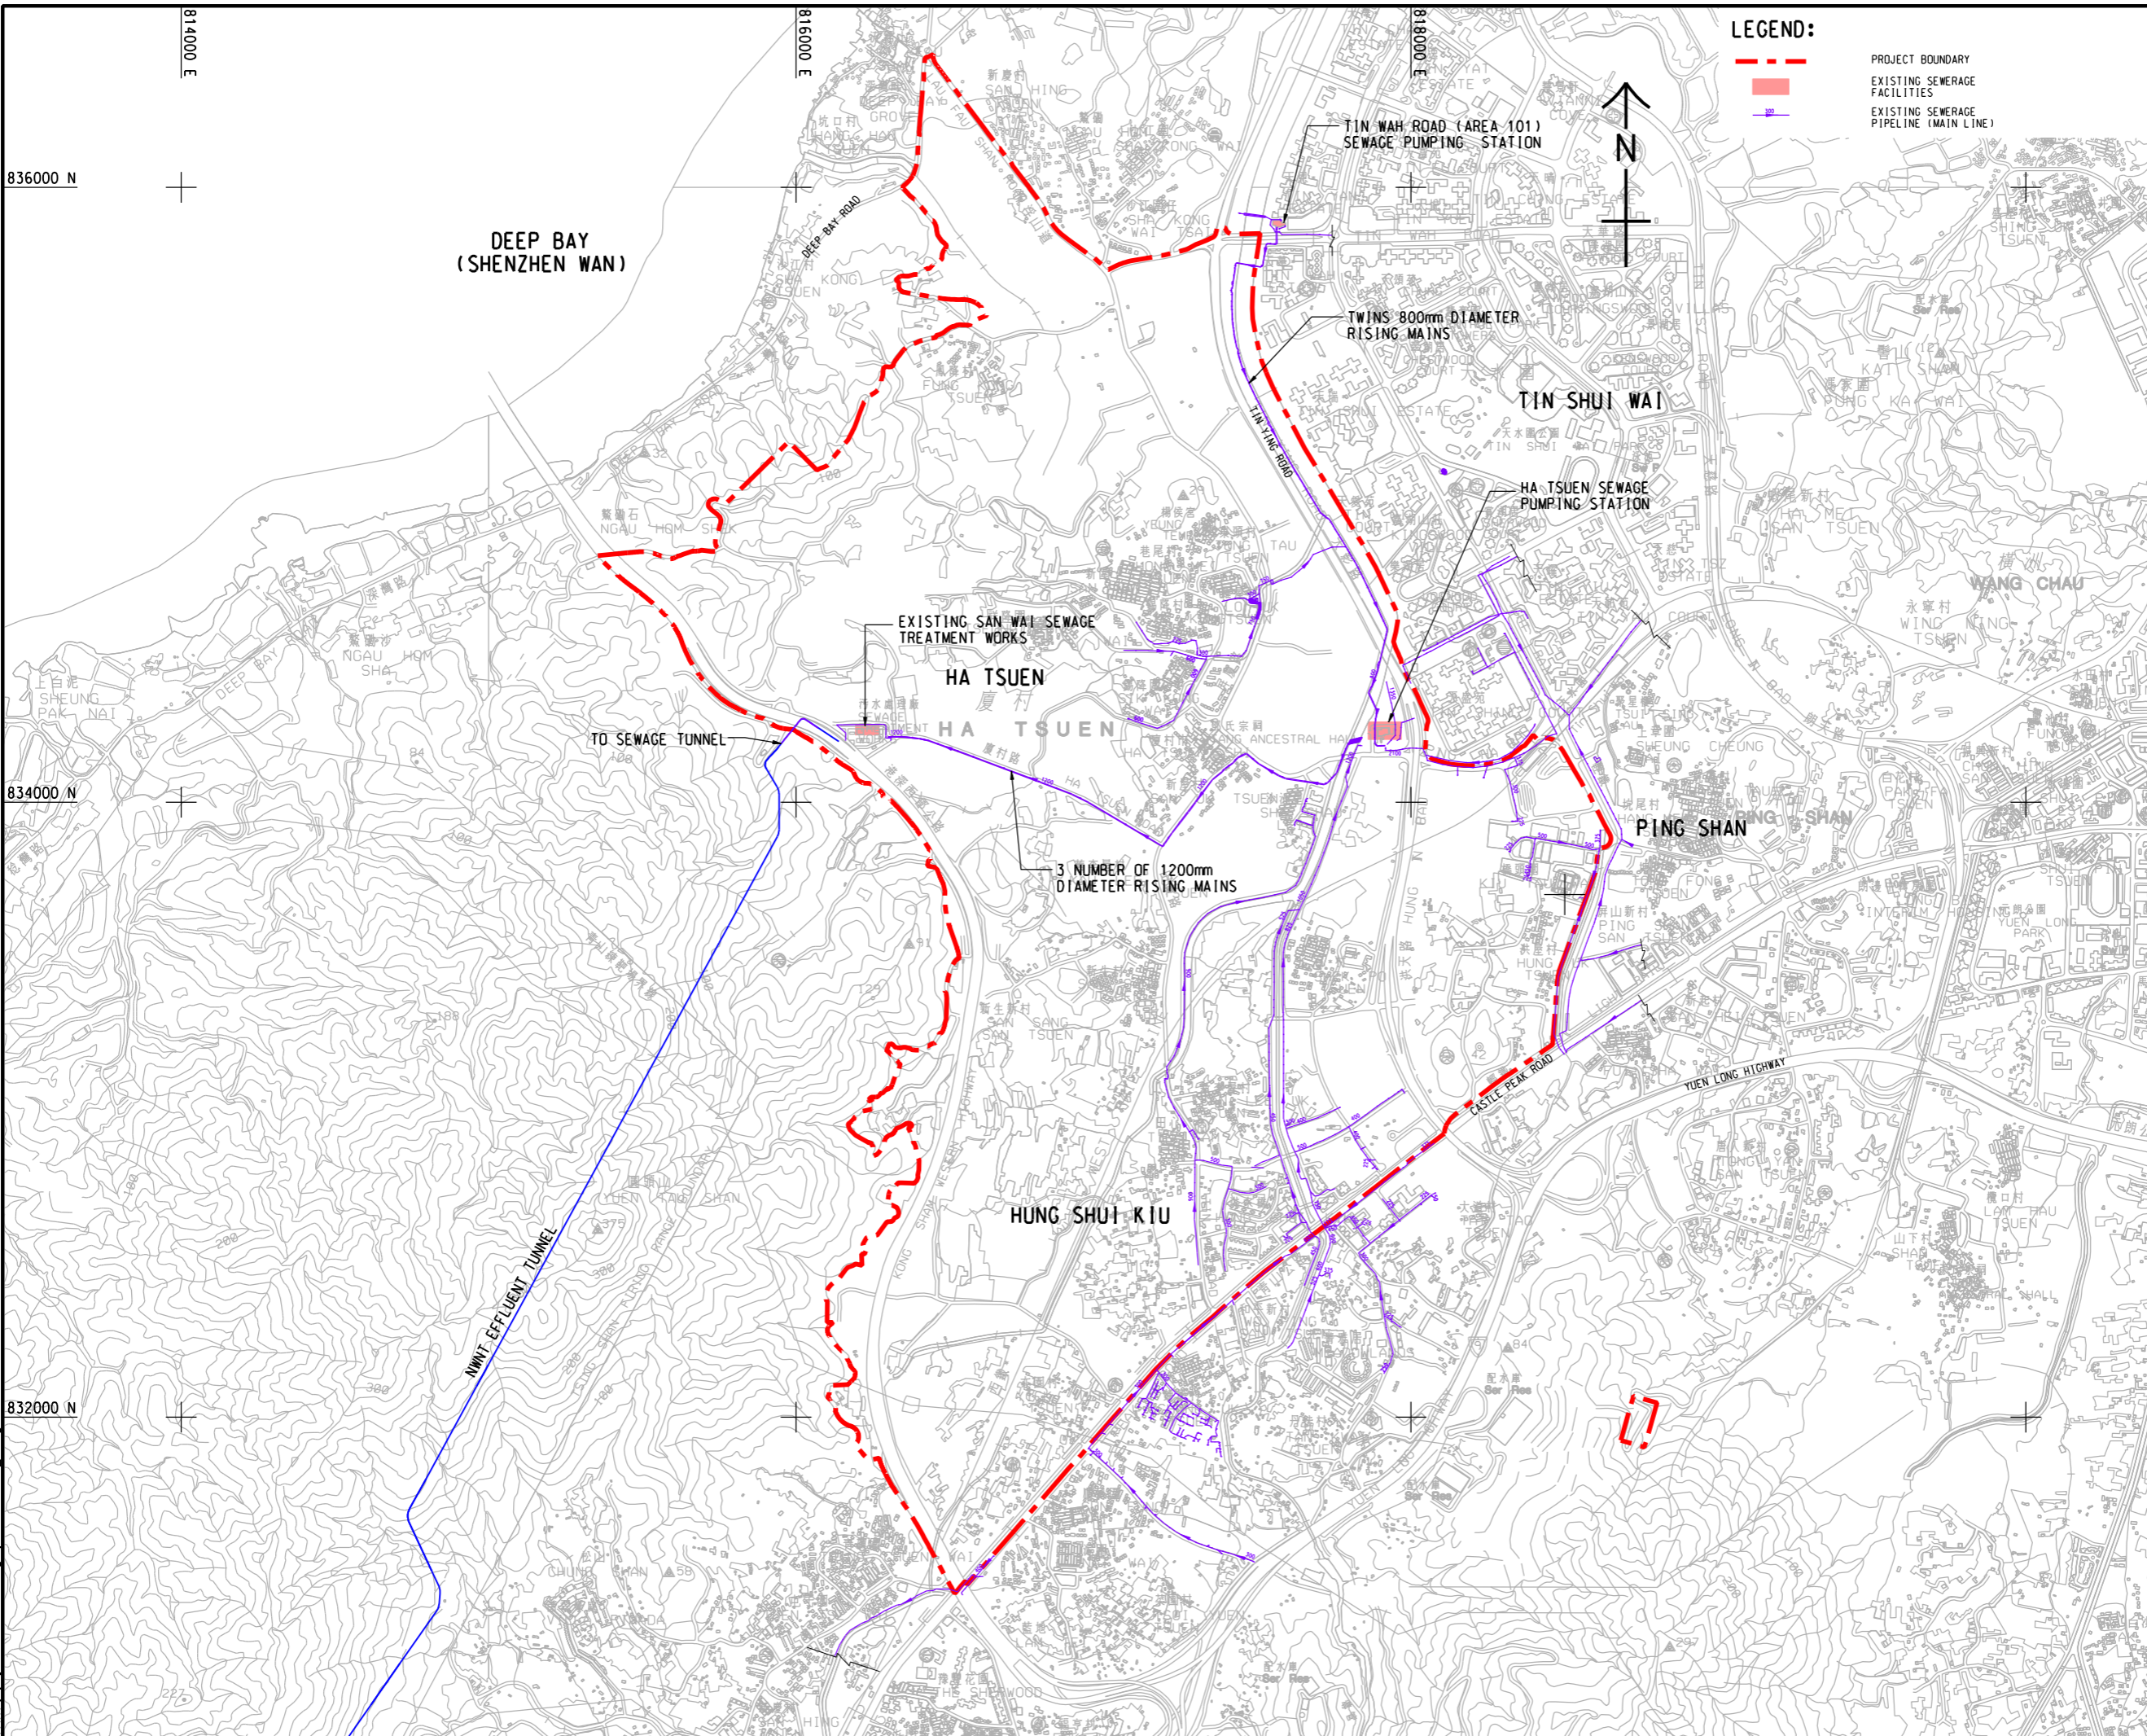

LEGEND:

- - - PROJECT BOUNDARY
- EXISTING SEWERAGE FACILITIES
- EXISTING SEWERAGE PIPELINE (MAIN LINE)



PROJECT
 HUNG SHUI KIU NEW DEVELOPMENT AREA PLANNING AND ENGINEERING STUDY - INVESTIGATION

CLIENT
 CEDD
 土木工程拓展署
 Civil Engineering and Development Department
 規劃署
 Planning Department

CONSULTANT
 AECOM Asia Company Ltd.
 www.aecom.com

SUB-CONSULTANTS
 分判工程顧問公司

ISSUE/REVISION

IR	DATE	DESCRIPTION	CHK

STATUS

SCALE
 1:20000
DIMENSION UNIT
 METRES

KEY PLAN

PROJECT NO.
 60222570
AGREEMENT NO.
 CE2/2011 (CE)

SHEET TITLE
 EXISTING SEWERAGE SYSTEM (MAIN LINE)

SHEET NUMBER
 60222570/TR19A/FIGURE 6.2

This drawing has been prepared for the use of AECOM's client. It may not be used, modified, reproduced or relied upon by third parties, except as required by AECOM or as required by law. AECOM accepts no responsibility, and denies any liability whatsoever, for any party that uses or relies on this drawing without AECOM's express written consent. Do not scale this document. All measurements must be obtained from the stated dimensions.