


Pd4 File by: ZENGFX, 2016/07/16
 PATH: P:\PROJECTS\60222570\Drawing\REPORT\TR19A\TR19A_789.dgn

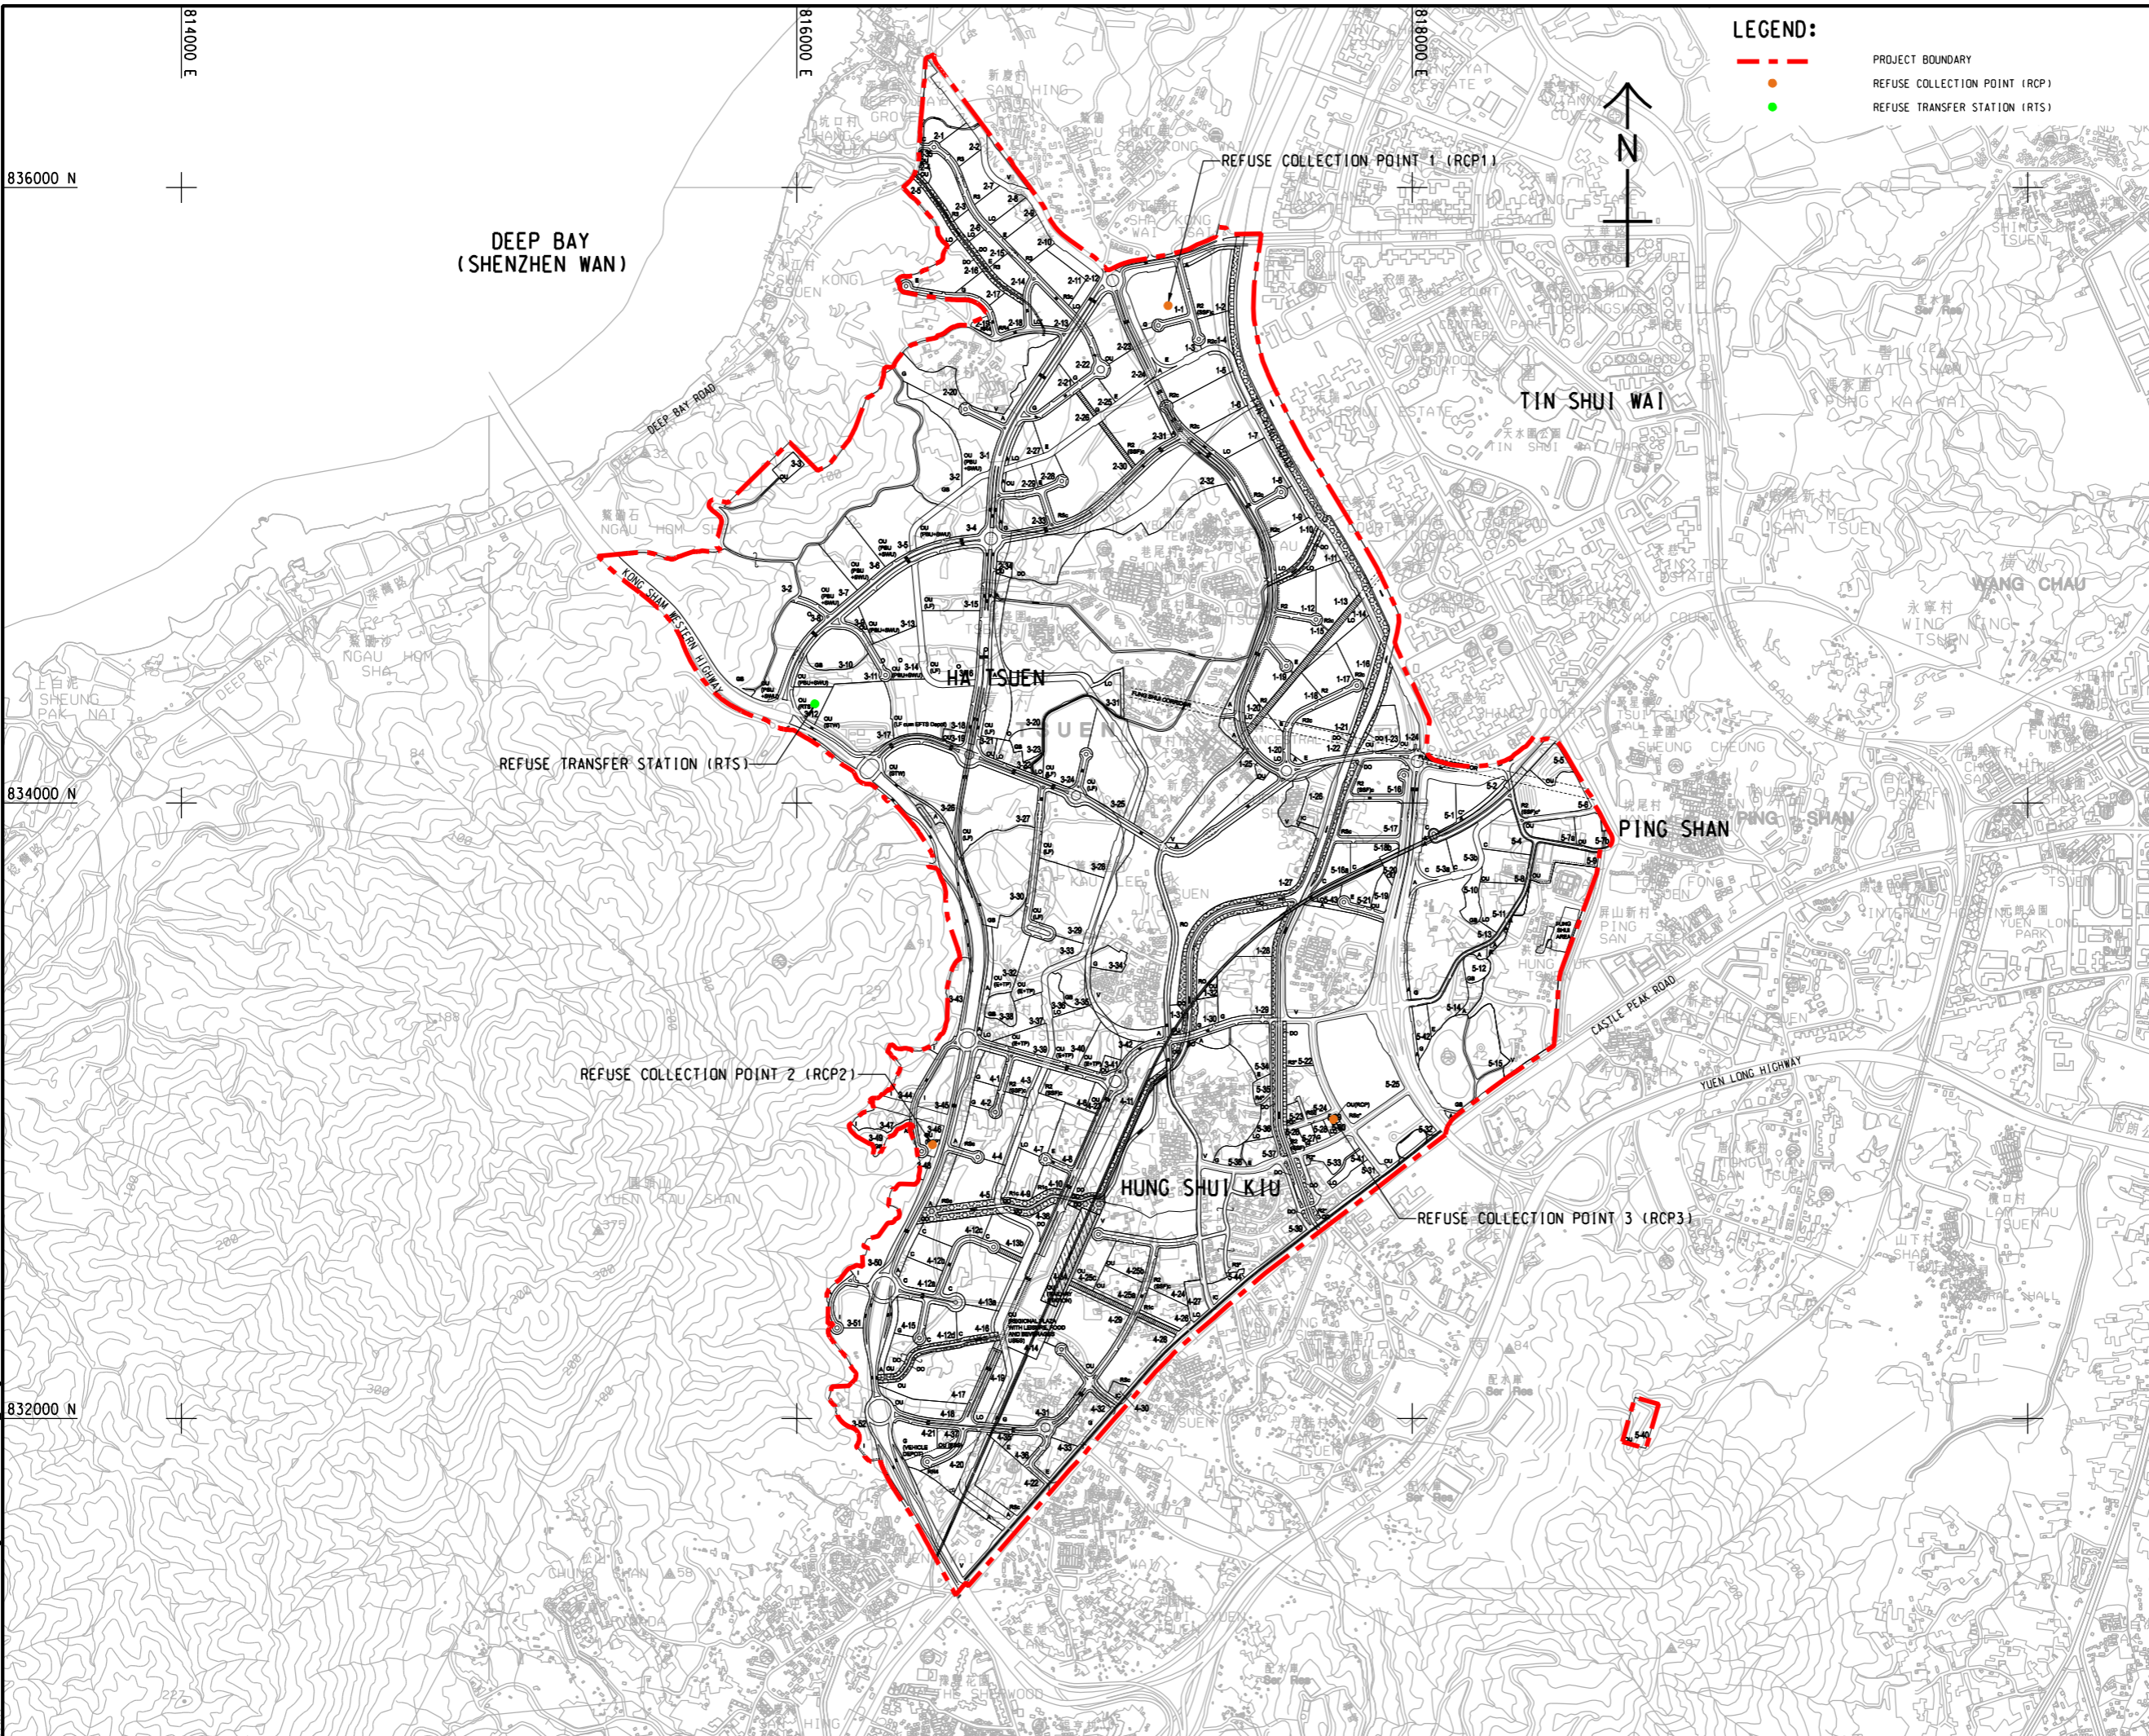

LEGEND:

- - - PROJECT BOUNDARY
- REFUSE COLLECTION POINT (RCP)
- REFUSE TRANSFER STATION (RTS)

AECOM

PROJECT
 HUNG SHUI KIU NEW DEVELOPMENT AREA PLANNING AND ENGINEERING STUDY - INVESTIGATION

CLIENT
 業主

CEDD **規劃署**
 土木工程拓展署
 Civil Engineering and Development Department
 規劃署
 Planning Department

CONSULTANT
 工程顧問公司
 AECOM Asia Company Ltd.
 www.aecom.com

SUB-CONSULTANTS
 分判工程顧問公司

ISSUE/REVISION
 修訂

IR	DATE	DESCRIPTION	CHK.

STATUS
 圖版

SCALE
 比例
 A3 1 : 20000

DIMENSION UNIT
 尺寸單位
 METRES

KEY PLAN
 索引圖

PROJECT NO.
 項目編號
 60222570

AGREEMENT NO.
 協議編號
 CE2/2011 (CE)

SHEET TITLE
 圖紙名稱
 LOCATION PLAN OF NEW REFUSE COLLECTION POINTS AND REFUSE TRANSFER STATION

SHEET NUMBER
 圖紙編號
 60222570/TR19A/FIGURE 7.1

This drawing has been prepared for the use of AECOM's client. It may not be used, modified, reproduced or relied upon by third parties, except as required by law. AECOM accepts no responsibility, and denies any liability whatsoever, for any party that uses or relies on this drawing without AECOM's express written consent. Do not scale this document. All measurements must be obtained from the related dimensions.