



BUS PARKING AREA

WIP May 2015



ABOVEGROUND DIESEL TANK & STEEL CONTAINMENT BUND




BUS PARKING AREA & CONTAINER OFFICES



BUS PARKING AREA



ABOVEGROUND DIESEL TANK & PETROL DISPENSER

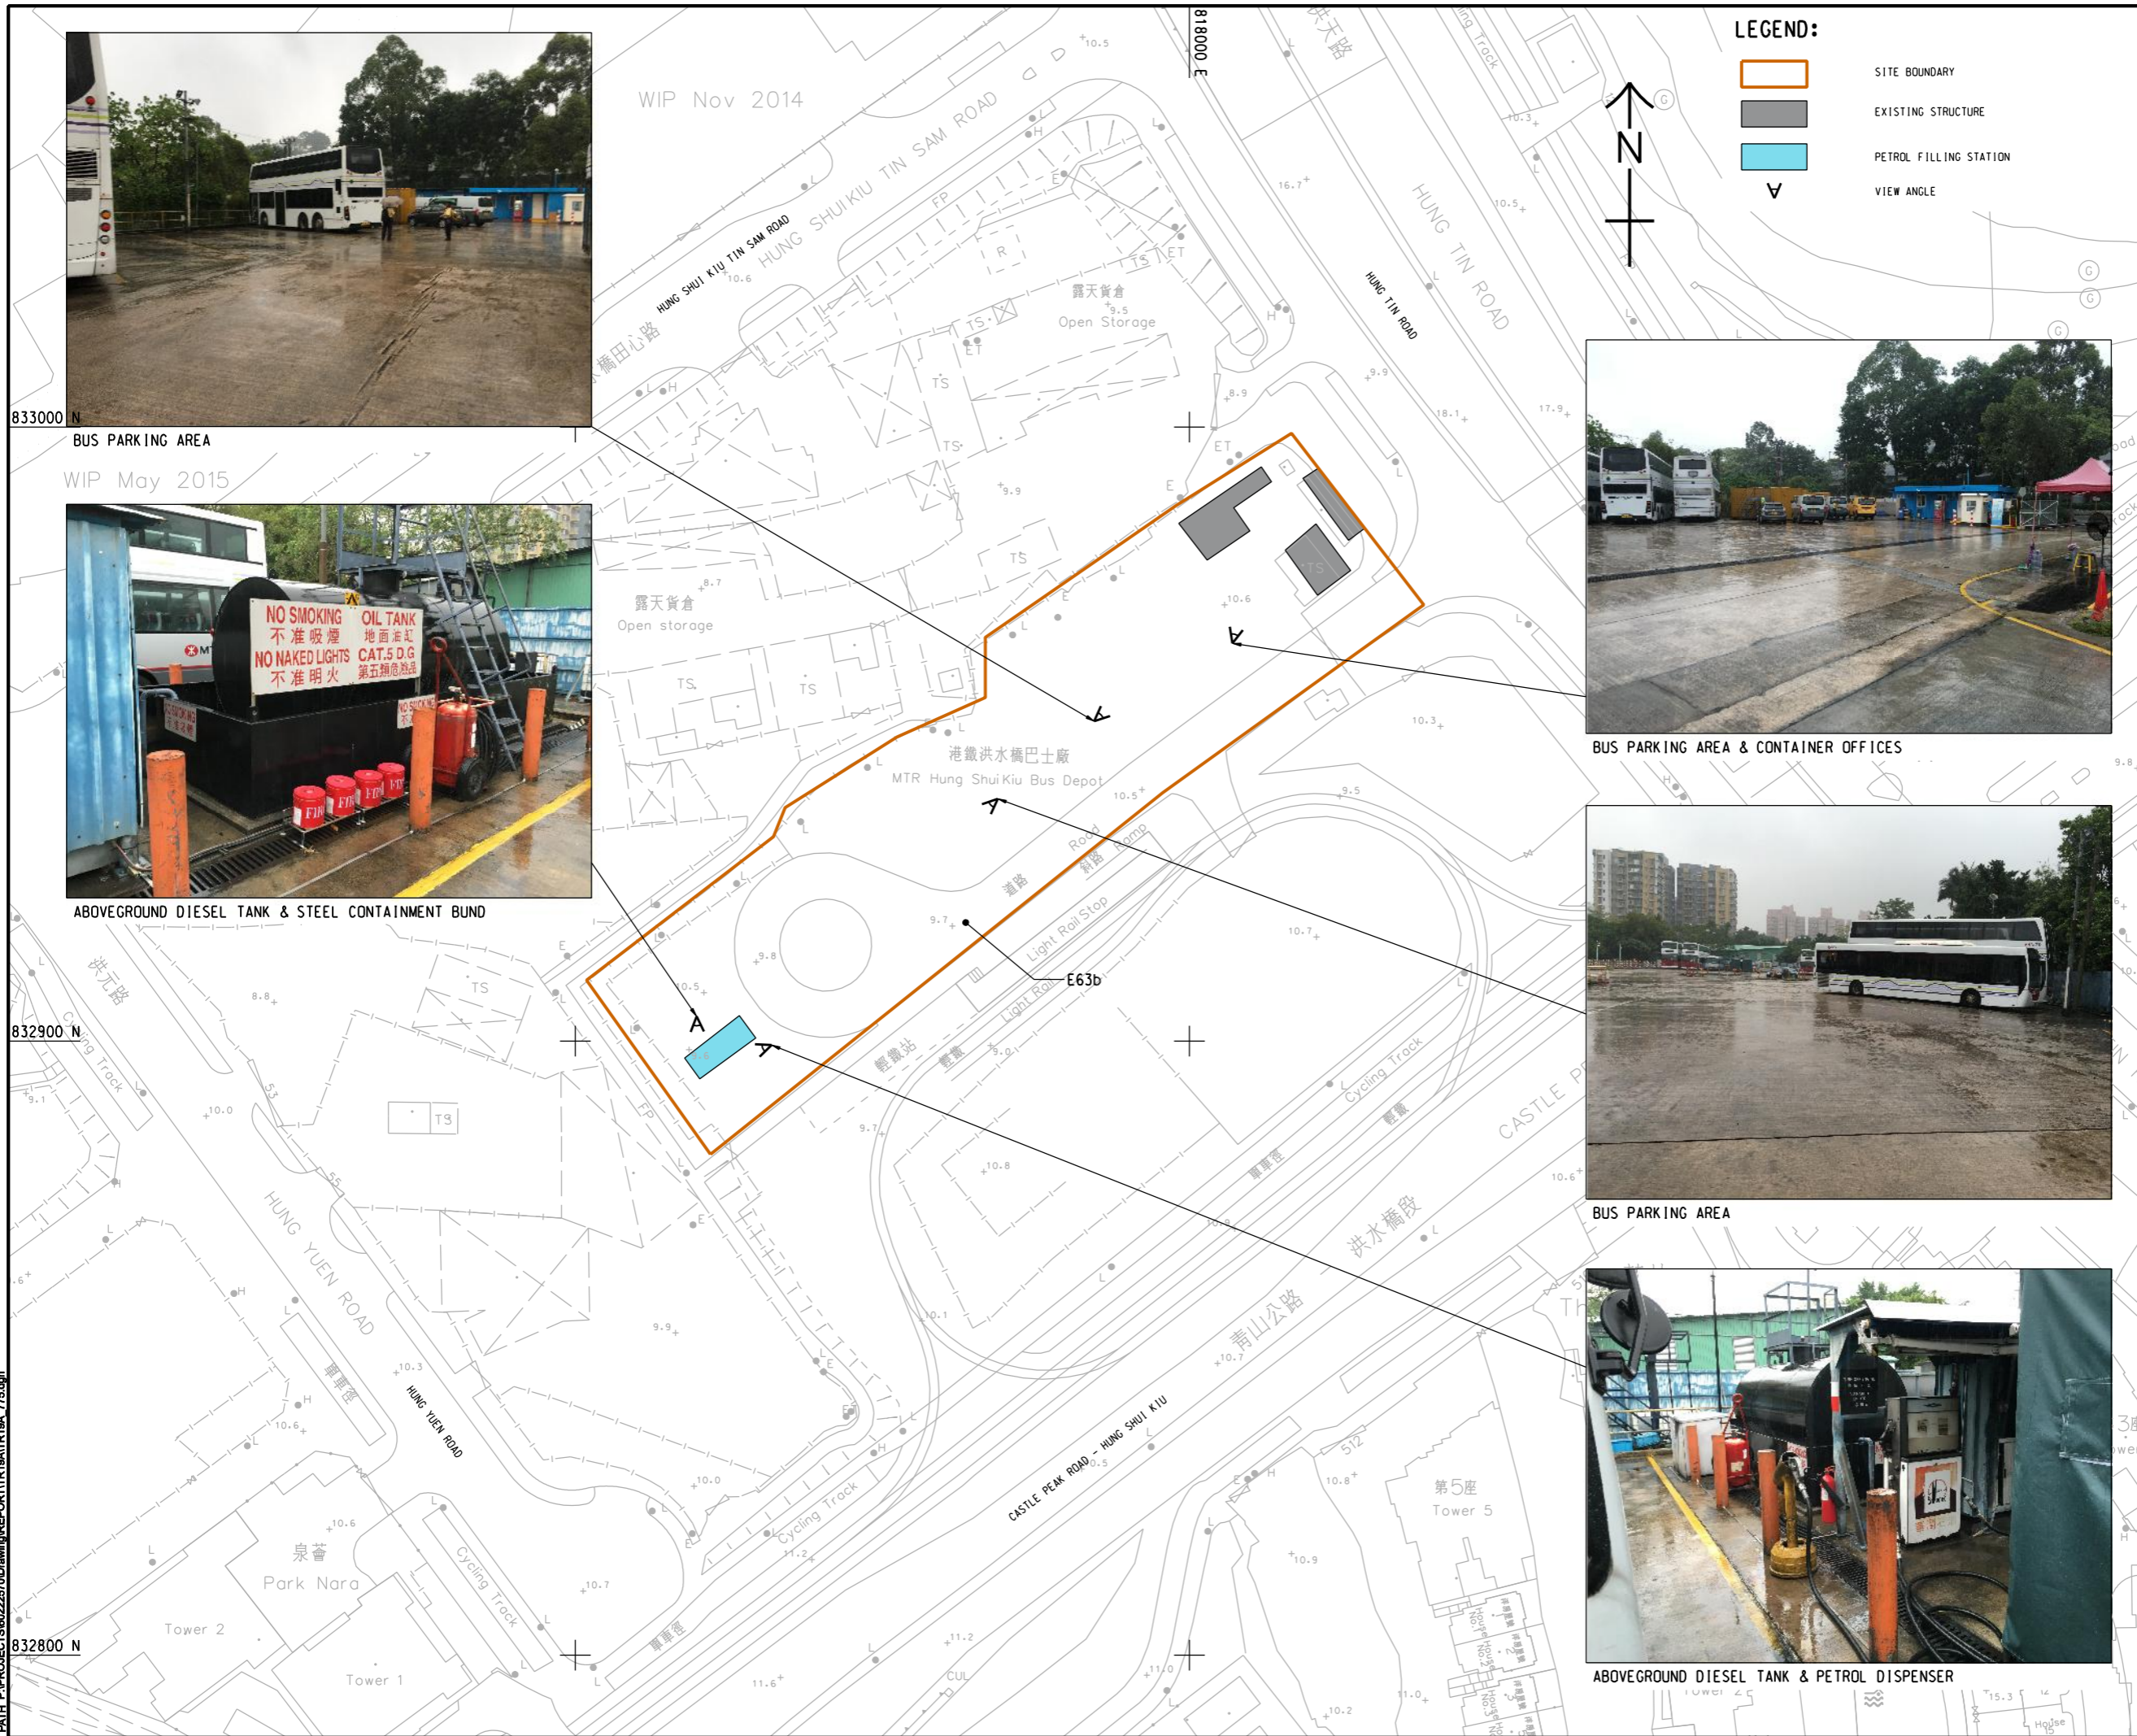

LEGEND:

- [Orange outline] SITE BOUNDARY
- [Grey fill] EXISTING STRUCTURE
- [Blue fill] PETROL FILLING STATION
- [V symbol] VIEW ANGLE

PROJECT  
HUNG SHUI KIU NEW DEVELOPMENT AREA PLANNING AND ENGINEERING STUDY - INVESTIGATION

CLIENT  
CEDD  
Civil Engineering and Development Department  
規劃署  
Planning Department

CONSULTANT  
AECOM Asia Company Ltd.  
www.aecom.com

SUB-CONSULTANTS  
分列工程顧問公司

ISSUE/REVISION

NO.	DATE	DESCRIPTION	CHK.

STATUS

SCALE

AS 1 : 1000 METRES

KEY PLAN

PROJECT NO.

60222570

AGREEMENT NO.

CE2/2011 (CE)

SHEET TITLE

LOCATION OF E63b

SHEET NUMBER

60222570/TR19A/FIGURE 8.5

This drawing has been prepared for the use of AECOM's client. It may not be used, modified, reproduced or relied upon by third parties, except as required by law. AECOM accepts no responsibility, and disclaims any liability whatsoever, for any party that uses or relies on this drawing without AECOM's express written consent. Do not scale this document. All measurements must be obtained from the related dimensions.