


ISO A1 594mm x 841mm
 Approved:
 Checked:
 Designer:
 Project Management Initials:
 Pld File by: ZENGFY 2016/02/27
 PATH: P:\PROJECTS\6222570\Drawing\REPORT\TR19A\TR19A_776.dgn

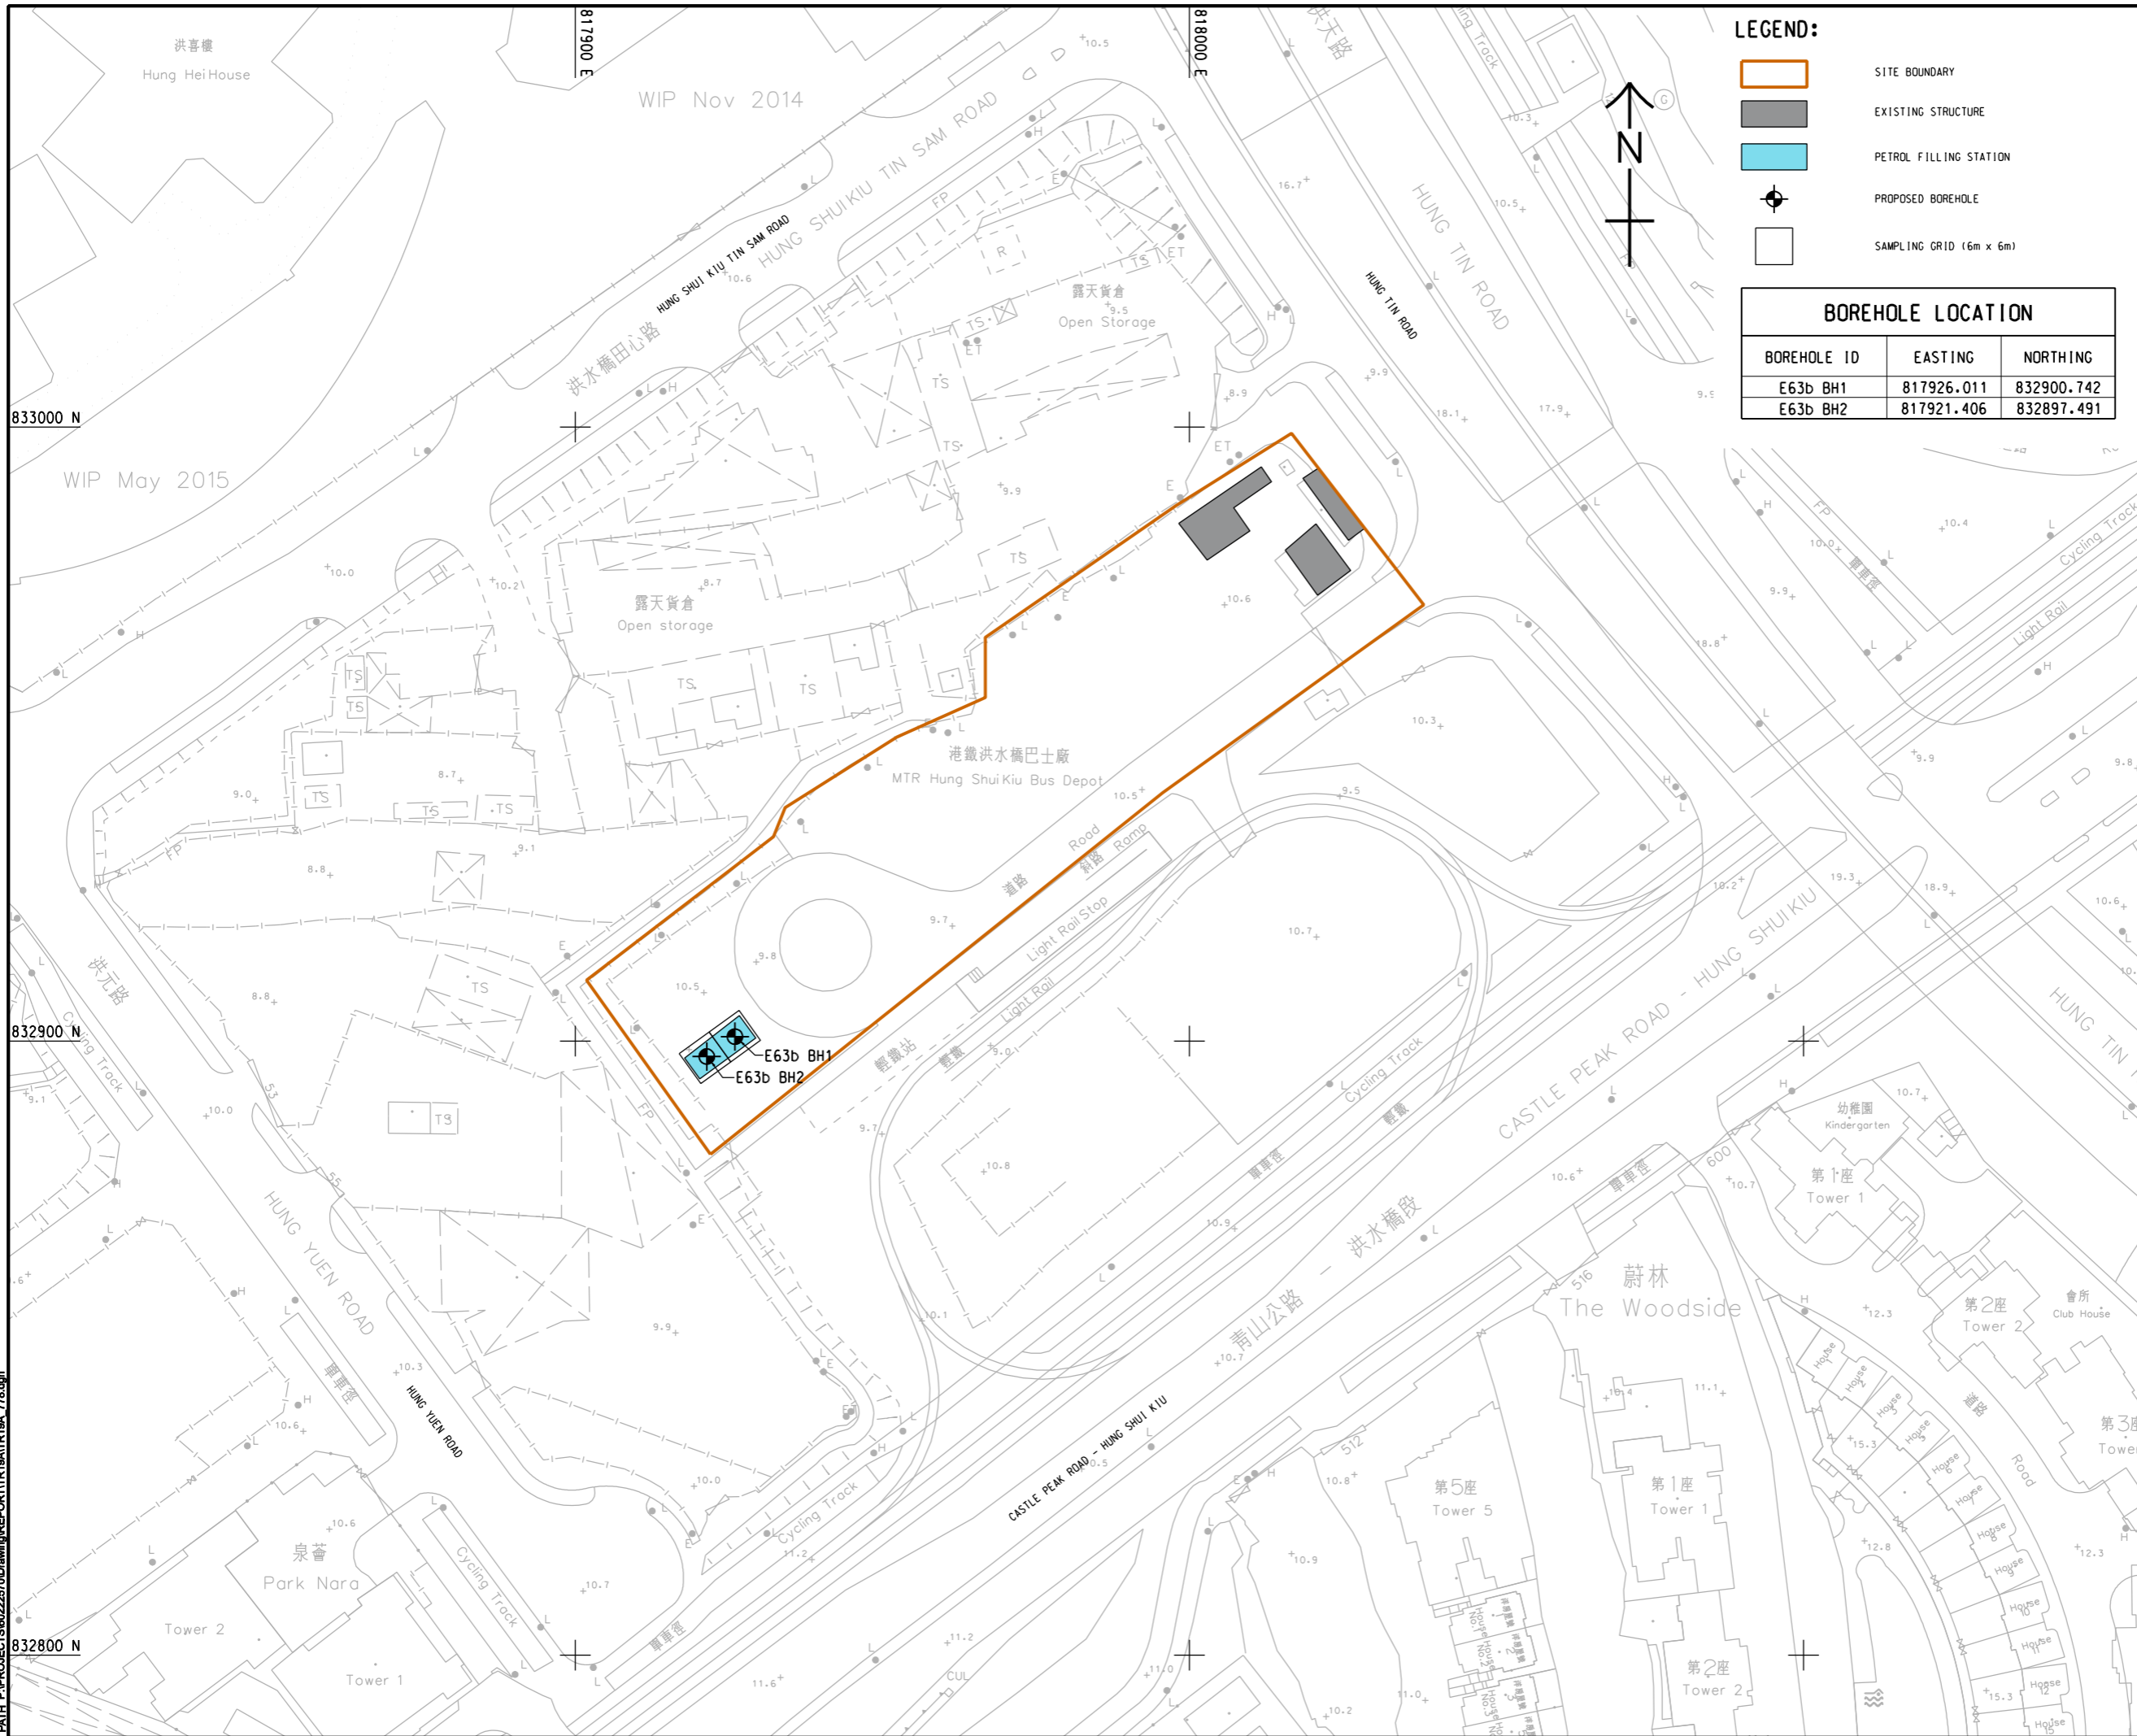

LEGEND:

- SITE BOUNDARY
- EXISTING STRUCTURE
- PETROL FILLING STATION
- +

 PROPOSED BOREHOLE
- SAMPLING GRID (6m x 6m)

BOREHOLE LOCATION		
BOREHOLE ID	EASTING	NORTHING
E63b BH1	817926.011	832900.742
E63b BH2	817921.406	832897.491

AECOM

PROJECT
 HUNG SHUI KIU NEW DEVELOPMENT AREA PLANNING AND ENGINEERING STUDY - INVESTIGATION

CLIENT
 土庫工程拓展署
 Civil Engineering and Development Department

規劃署
 Planning Department

CONSULTANT
 工務顧問公司
 AECOM Asia Company Ltd.
 www.aecom.com

SUB-CONSULTANTS
 分列工務顧問公司

ISSUE/REVISION

IR	DATE	DESCRIPTION	CHK

STATUS
 預覽

SCALE
 1:1000

DIMENSION UNIT
 METRES

KEY PLAN
 索引圖

PROJECT NO.
 項目編號
 60222570

AGREEMENT NO.
 協議編號
 CE2/2011 (CE)

SHEET TITLE
 圖紙名稱
 PROPOSED BOREHOLE LOCATIONS AT E63b

SHEET NUMBER
 圖紙編號
 60222570/TR19A/FIGURE 8.8

This drawing has been prepared for the use of AECOM's client. It may not be used, modified, reproduced or relied upon by third parties, except as required by law. AECOM accepts no responsibility, and declines any liability whatsoever, for any party that uses or relies on this drawing without AECOM's express written consent. Do not scale this document. All measurements must be obtained from the stated dimensions.