


ISO A1 594mm x 841mm
 Approved:
 Checked:
 Designer:
 Project Management Initials:
 Pld File by: zengfx
 PATH: P:\projects\60222570\drawing\pcenter\0a\TR19A_808.dgn

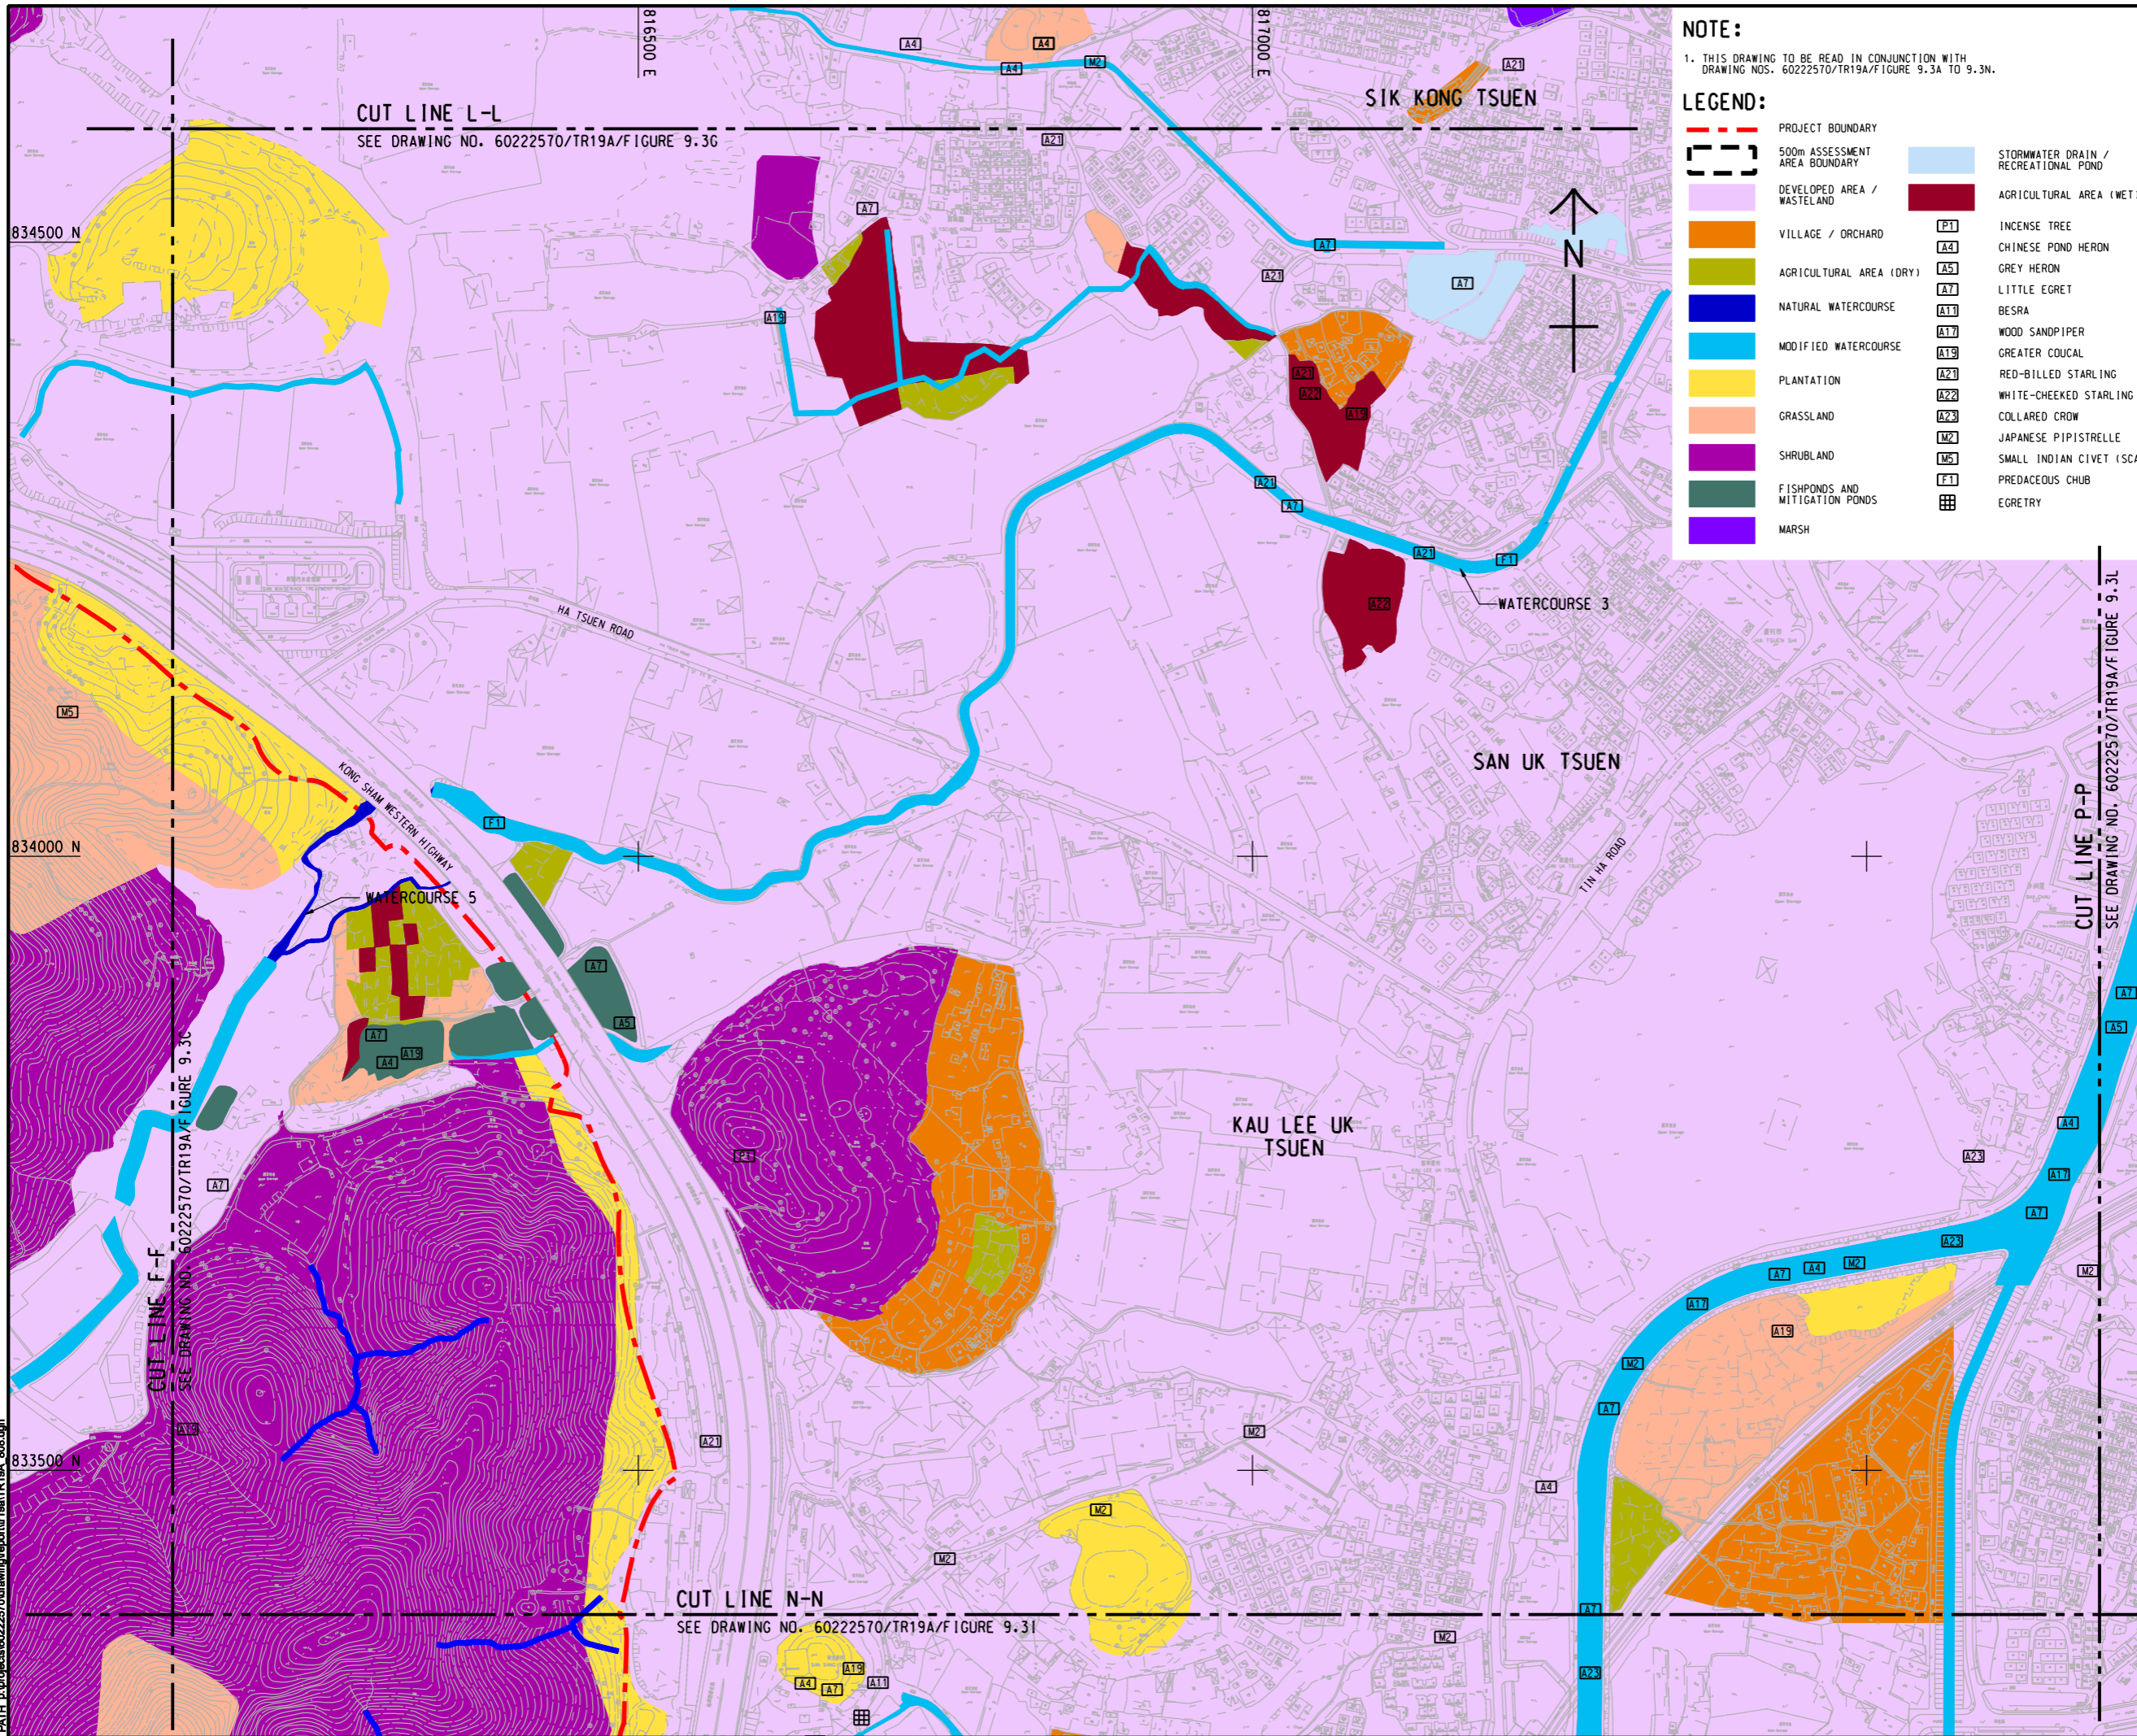

NOTE:
 1. THIS DRAWING TO BE READ IN CONJUNCTION WITH DRAWING NOS. 60222570/TR19A/FIGURE 9.3A TO 9.3N.

LEGEND:

	PROJECT BOUNDARY		STORMWATER DRAIN / RECREATIONAL POND
	500m ASSESSMENT AREA BOUNDARY		AGRICULTURAL AREA (WET)
	DEVELOPED AREA / WASTELAND		INCENSE TREE
	VILLAGE / ORCHARD		CHINESE POND HERON
	AGRICULTURAL AREA (DRY)		GREY HERON
	NATURAL WATERCOURSE		LITTLE EGRET
	MODIFIED WATERCOURSE		BESRA
	PLANTATION		WOOD SANDPIPER
	GRASSLAND		GREATER COUCAL
	SHRUBLAND		RED-BILLED STARLING
	FISHPONDS AND MITIGATION PONDS		WHITE-CHEEKED STARLING
	MARSH		COLLARED CROW
			JAPANESE PIPITRELLE
			SMALL INDIAN CIVET (SCAT)
			PREDACEOUS CHUB
			EGRETRY

AECOM

PROJECT
HUNG SHUI KIU NEW DEVELOPMENT AREA PLANNING AND ENGINEERING STUDY - INVESTIGATION

CLIENT

 土木工程拓展署
 Civil Engineering and Development Department

規劃署
 Planning Department

CONSULTANT
 工程顧問公司
 AECOM Asia Company Ltd.
 www.aecom.com

SUB-CONSULTANTS
 分判工程顧問公司

ISSUE/REVISION
 修訂


NO.	DATE	DESCRIPTION	CHK.

STATUS
 階段

SCALE
 比例
 A3 1:5000
 大圖幅

DIMENSION UNIT
 尺寸單位
 METRES

KEY PLAN
 索引圖
 A3 1:300000

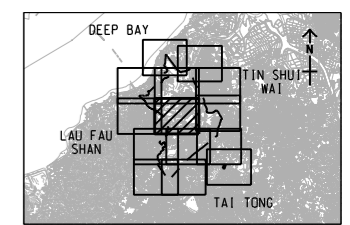

PROJECT NO.
 項目編號
 60222570

AGREEMENT NO.
 協議編號
 CE2/2011 (CE)


SHEET TITLE
 圖紙名稱
 HABITAT MAP - LAYOUT PLAN

SHEET NUMBER
 圖紙編號
 60222570/TR19A/FIGURE 9.3H

SHEET 8 OF 14

This drawing has been prepared for the use of AECOM's client. It may not be used, modified, reproduced or relied upon by third parties, except as agreed by AECOM or as required by law. AECOM accepts no responsibility, and denies any liability whatsoever, for any party that uses or relies on this drawing without AECOM's express written consent. All measurements must be obtained from the stated dimensions.

ISO A1 594mm x 841mm
 Approved:
 Checked:
 Designer:
 Project Management Initials:
 Pld File by: zengfx
 PATH: F:\projects\60222570\drawing\center\0a1\TR19A_809.dgn

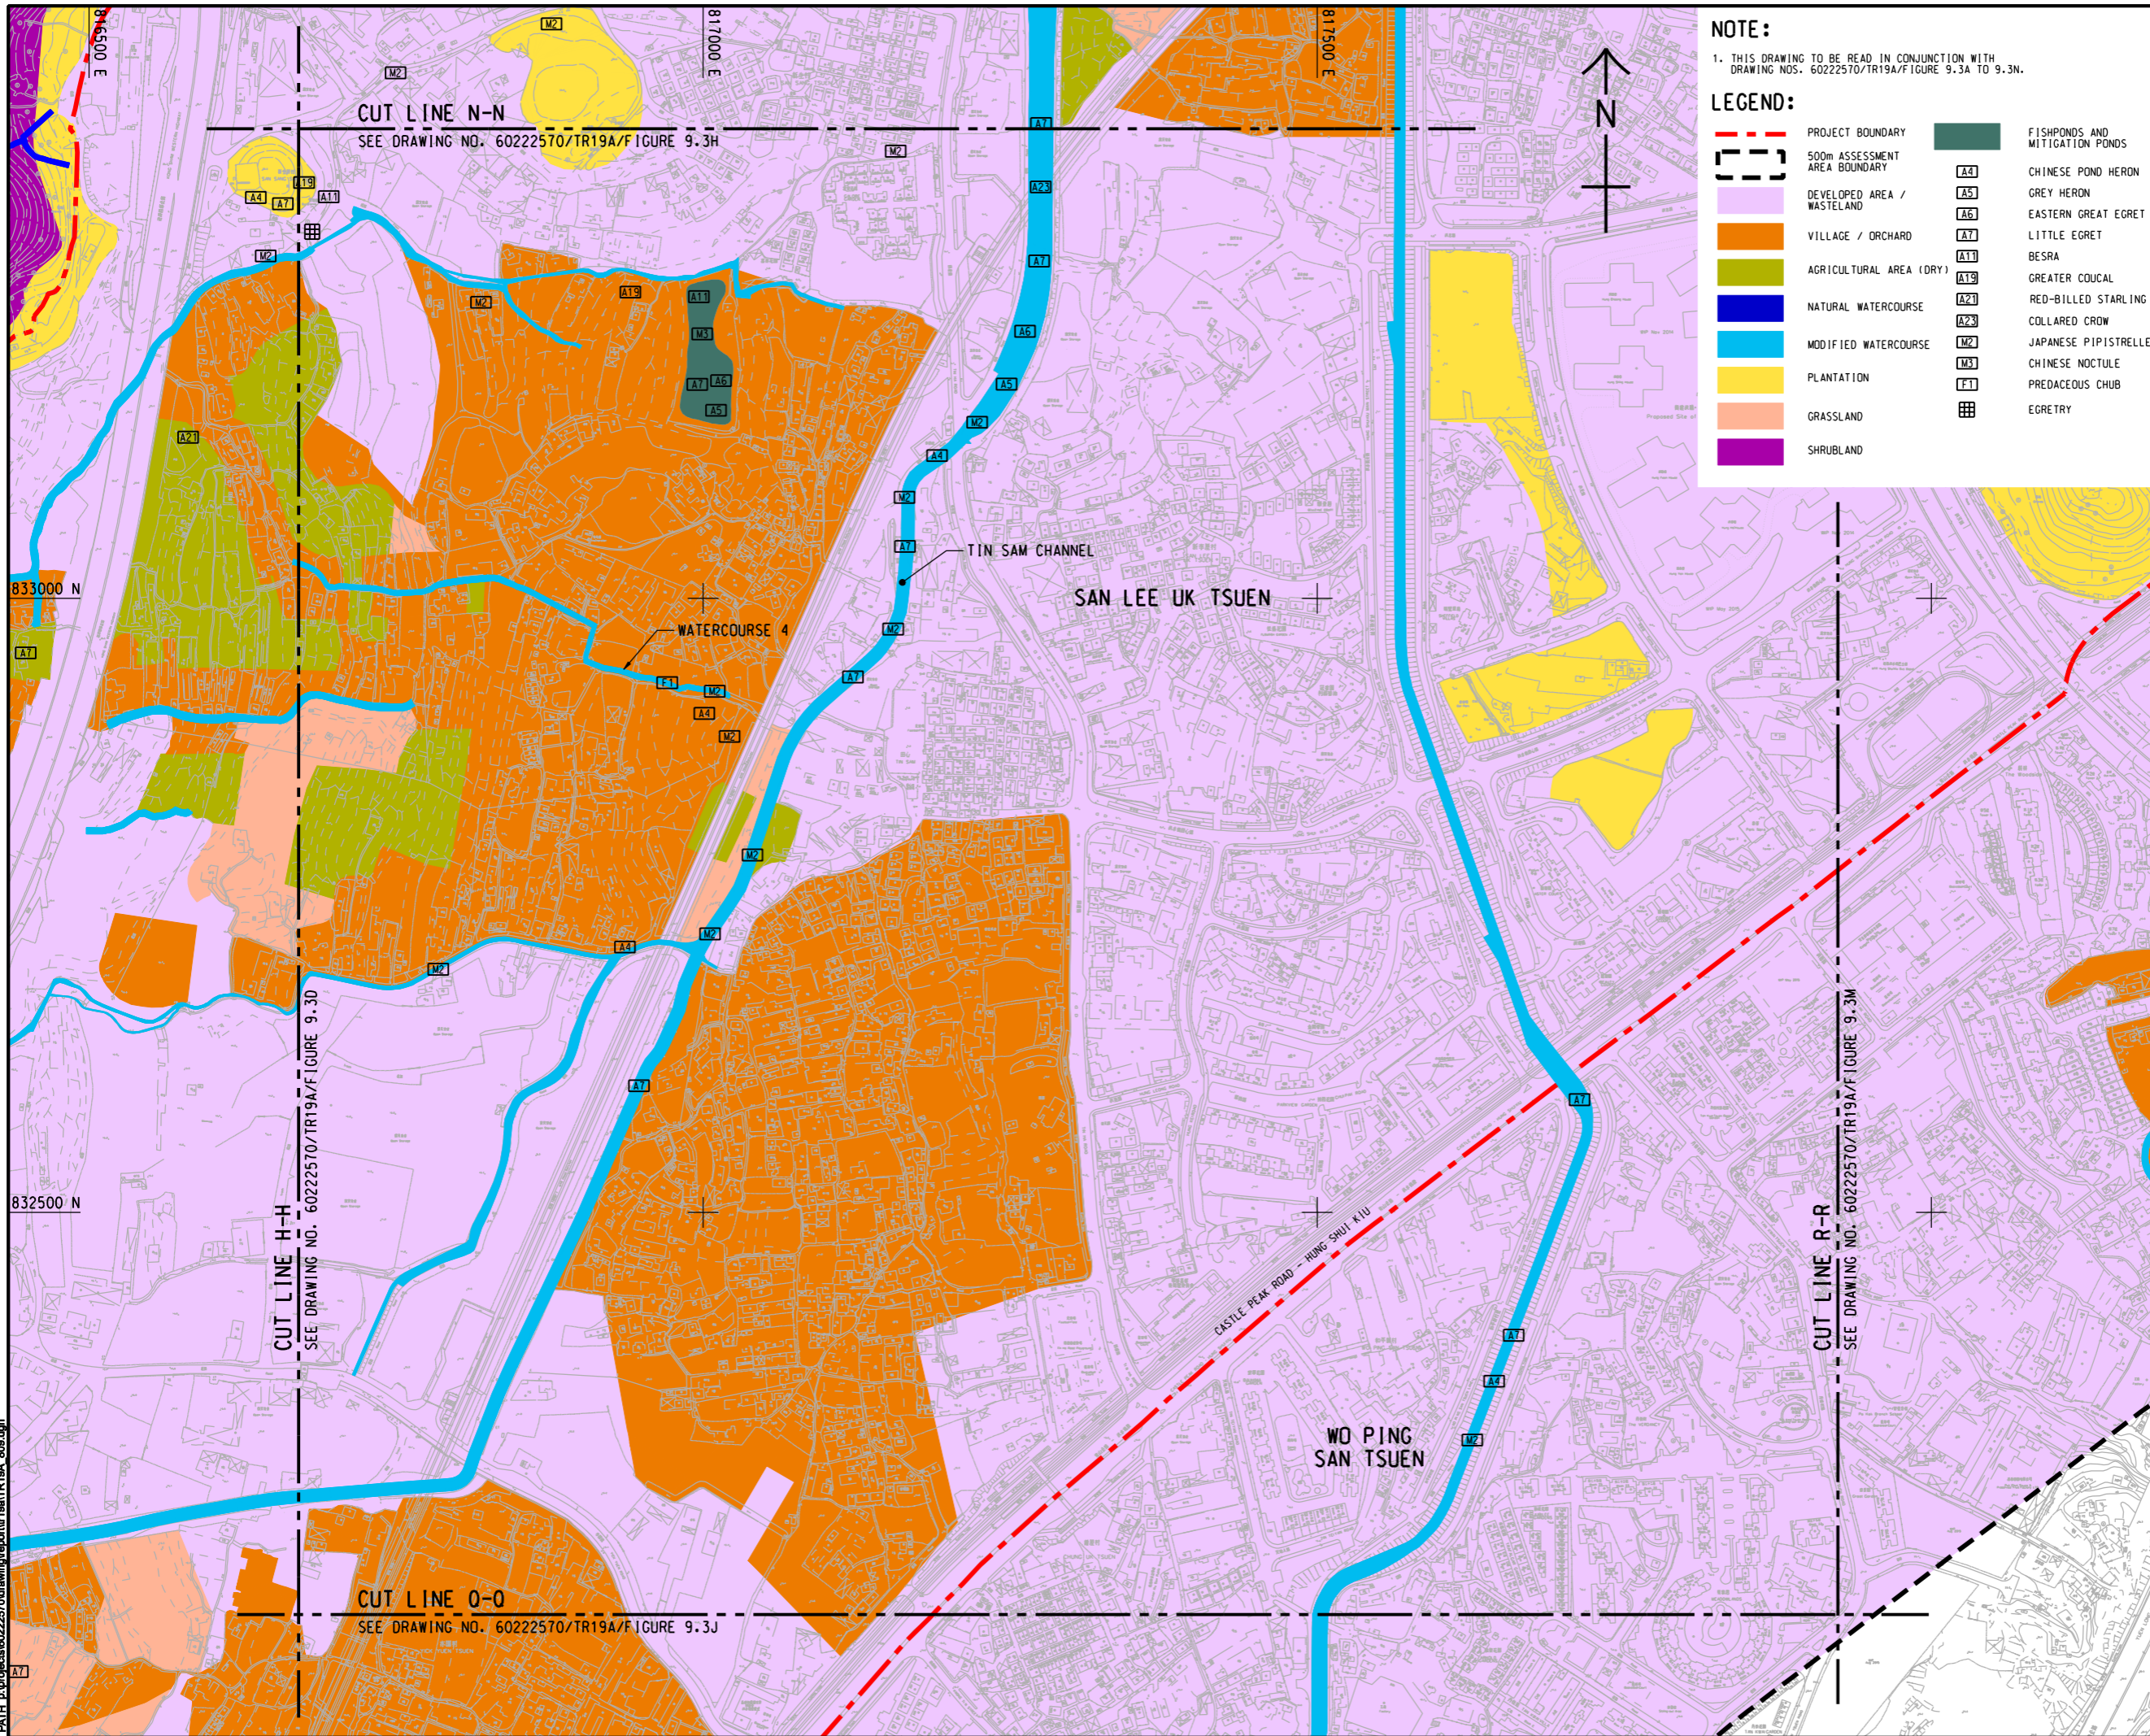

NOTE:

1. THIS DRAWING TO BE READ IN CONJUNCTION WITH DRAWING NOS. 60222570/TR19A/FIGURE 9.3A TO 9.3N.

LEGEND:

- | | | | |
|--|-------------------------------|--|--------------------------------|
| | PROJECT BOUNDARY | | FISHPONDS AND MITIGATION PONDS |
| | 500m ASSESSMENT AREA BOUNDARY | | CHINESE POND HERON |
| | DEVELOPED AREA / WASTELAND | | GREY HERON |
| | VILLAGE / ORCHARD | | EASTERN GREAT EGRET |
| | AGRICULTURAL AREA (DRY) | | LITTLE EGRET |
| | NATURAL WATERCOURSE | | BESRA |
| | MODIFIED WATERCOURSE | | GREATER COUCAL |
| | PLANTATION | | RED-BILLED STARLING |
| | GRASSLAND | | COLLARED CROW |
| | SHRUBLAND | | JAPANESE PIPITRELLA |
| | | | CHINESE NOCTULE |
| | | | PREDACEOUS CHUB |
| | | | EGRETRY |

AECOM

PROJECT
HUNG SHUI KIU NEW DEVELOPMENT AREA PLANNING AND ENGINEERING STUDY - INVESTIGATION

CLIENT

 土木工程拓展署 規劃署
 Civil Engineering and Development Department Planning Department

CONSULTANT
 工程顧問公司
 AECOM Asia Company Ltd.
 www.aecom.com

SUB-CONSULTANTS
 分判工程顧問公司

ISSUE/REVISION
 修訂


IR/修訂	DATE/日期	DESCRIPTION/內容摘要	CHK/核對

STATUS
 階段

SCALE 比例 **DIMENSION UNIT** 尺寸單位

A3 1:5000 METRES

KEY PLAN 索引圖 A3 1:30000

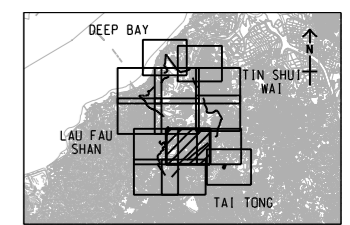

PROJECT NO. 項目編號 **AGREEMENT NO.** 協議編號

60222570 CE2/2011 (CE)

SHEET TITLE 圖紙名稱

HABITAT MAP - LAYOUT PLAN


SHEET NUMBER 圖紙編號

60222570/TR19A/FIGURE 9.3I

SHEET 9 OF 14

This drawing has been prepared for the use of AECOM's client. It may not be used, modified, reproduced or relied upon by third parties, except as approved by AECOM or as required by law. AECOM accepts no responsibility, and denies any liability whatsoever, to any party that uses or relies on this drawing without AECOM's express written consent. All measurements must be obtained from the stated dimensions.

ISO A1 594mm x 841mm
Approved:
Checked:
Designer:
Project Management Initials:
Pld File by: zengfx
PATH: E:\projects\60222570\drawing\center\6a1\TR19A_810.dgn

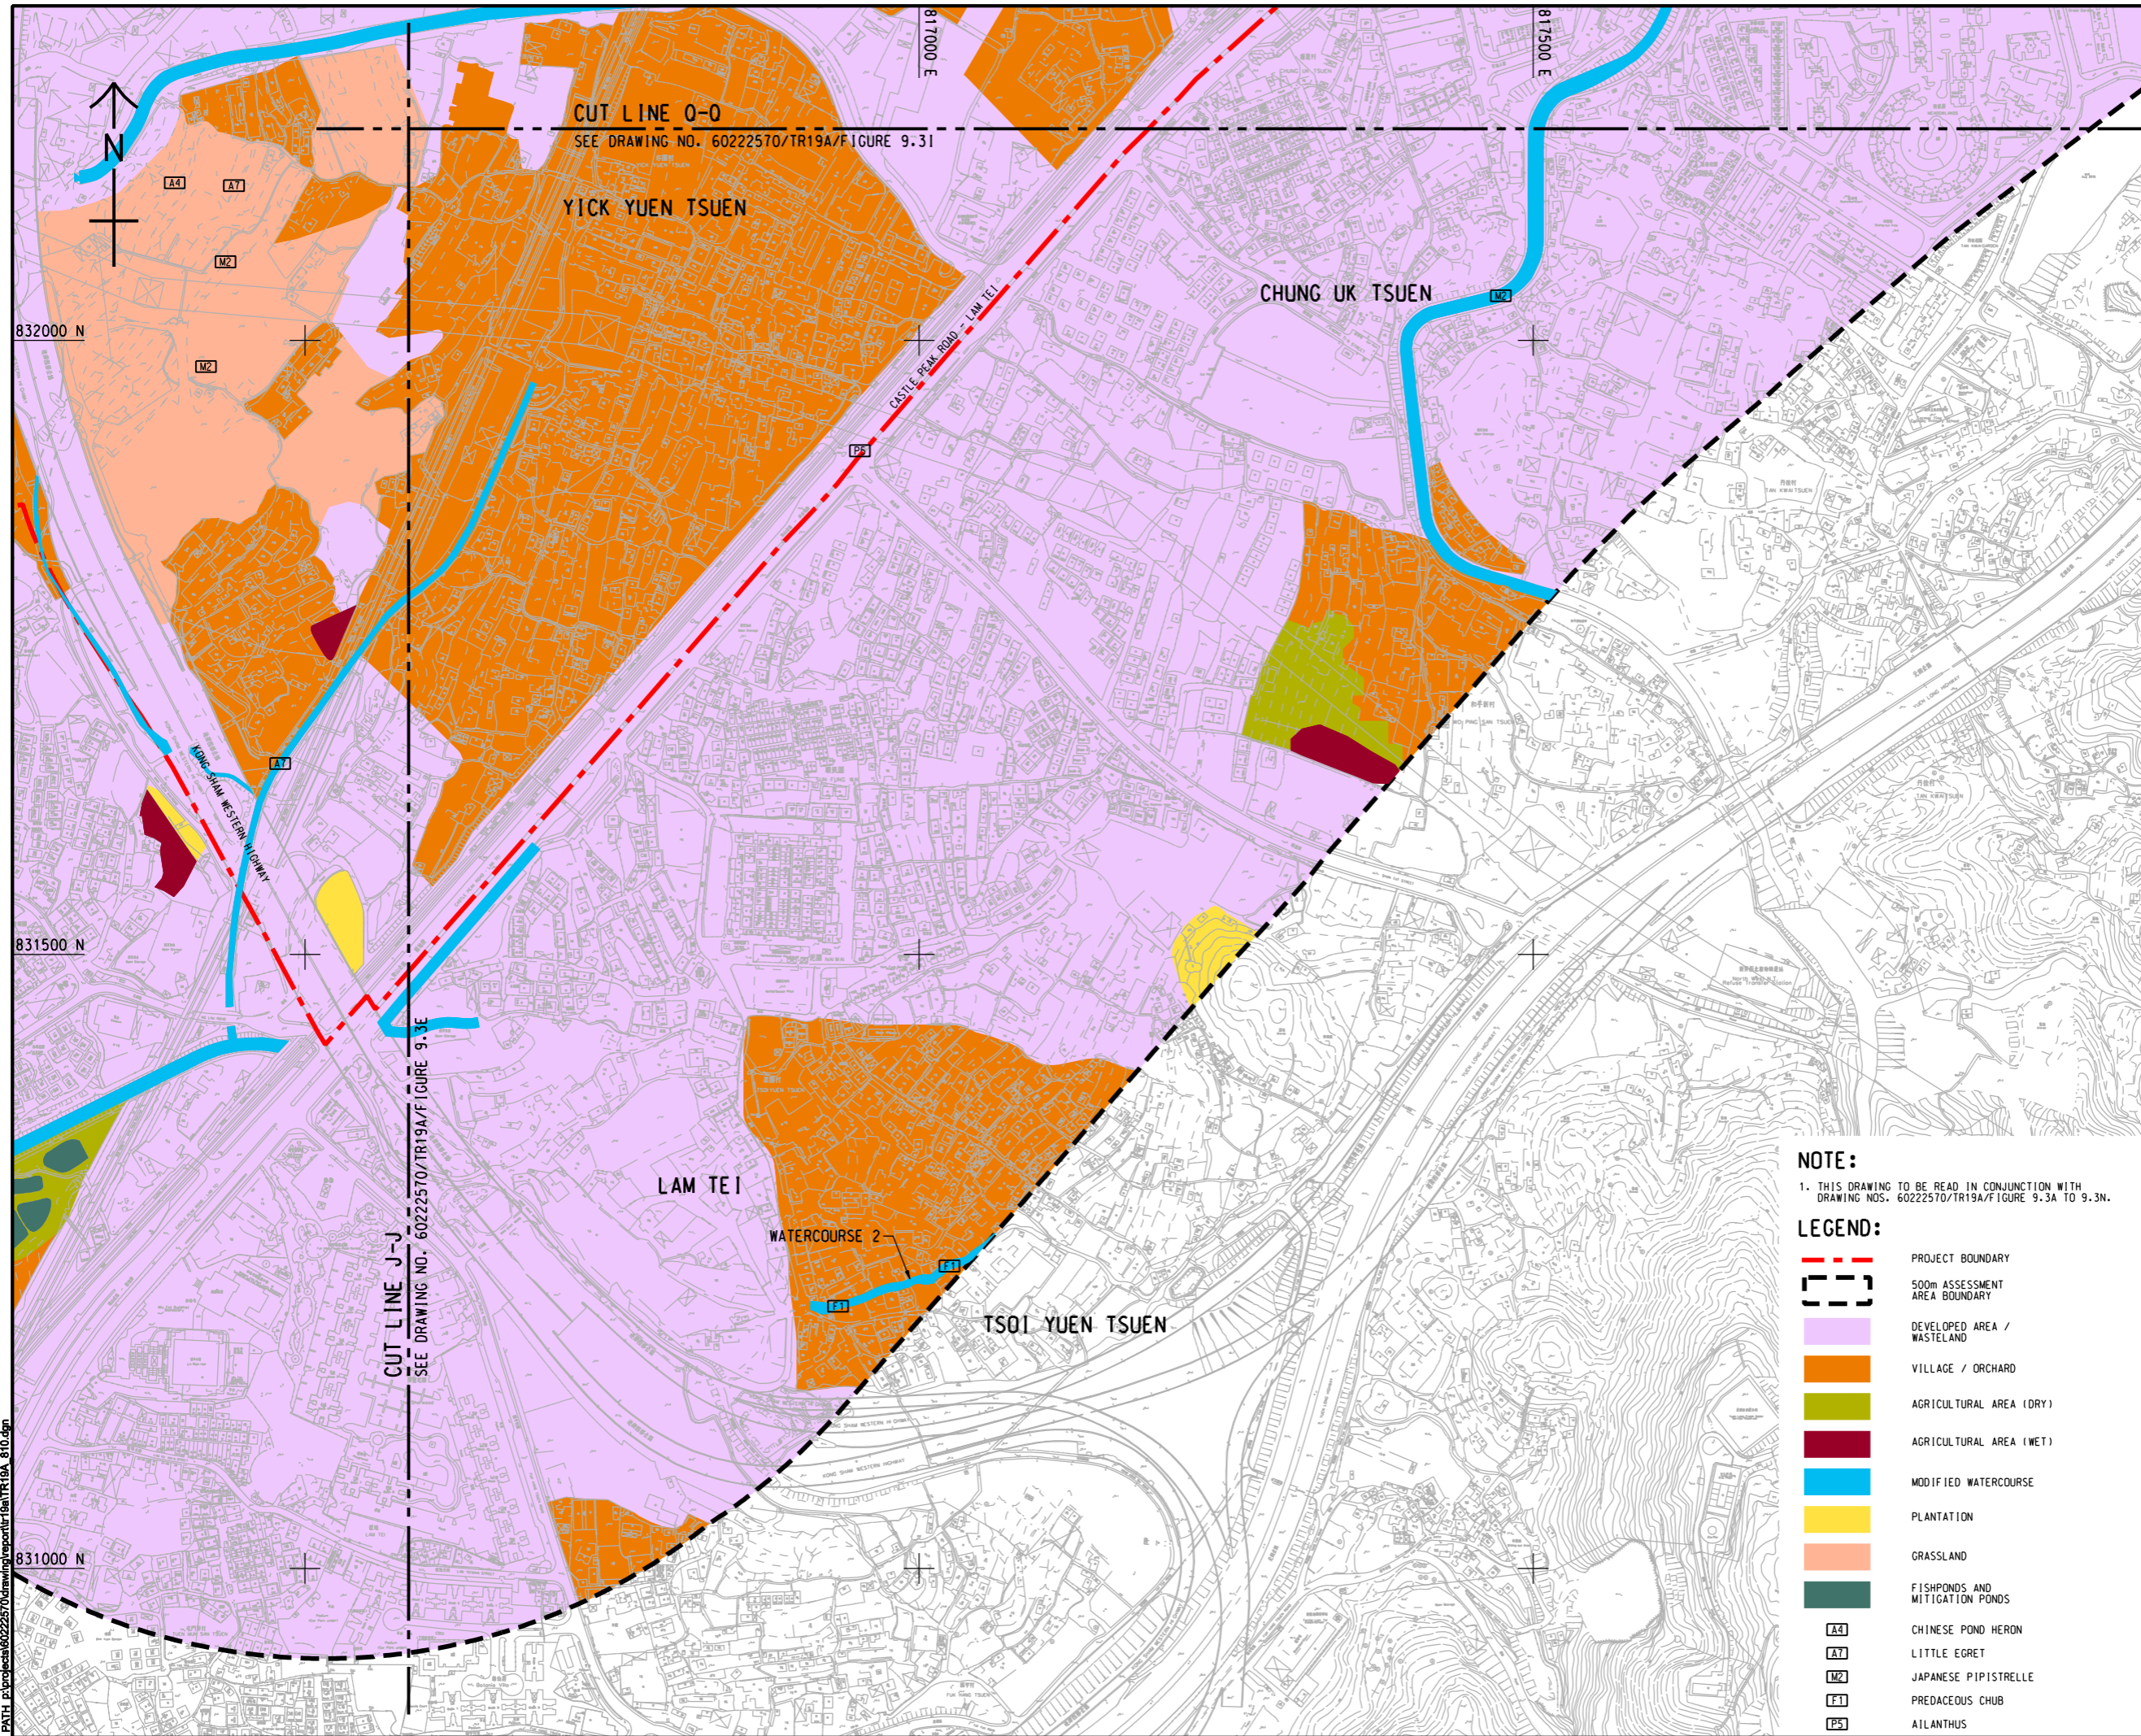

CUT LINE 0-0
SEE DRAWING NO. 60222570/TR19A/FIGURE 9.31

CUT LINE J-J
SEE DRAWING NO. 60222570/TR19A/FIGURE 9.3E

NOTE:
1. THIS DRAWING TO BE READ IN CONJUNCTION WITH DRAWING NOS. 60222570/TR19A/FIGURE 9.3A TO 9.3N.

- LEGEND:**
- PROJECT BOUNDARY
 - 500m ASSESSMENT AREA BOUNDARY
 - DEVELOPED AREA / WASTELAND
 - VILLAGE / ORCHARD
 - AGRICULTURAL AREA (DRY)
 - AGRICULTURAL AREA (WET)
 - MODIFIED WATERCOURSE
 - PLANTATION
 - GRASSLAND
 - FISHPONDS AND MITIGATION PONDS
 - CHINESE POND HERON
 - LITTLE EGRET
 - JAPANESE PIPITRELLE
 - PREDACEOUS CHUB
 - AILANTHUS



PROJECT
HUNG SHUI KIU NEW DEVELOPMENT AREA PLANNING AND ENGINEERING STUDY - INVESTIGATION

CLIENT
CEDD
Civil Engineering and Development Department
Planning Department

CONSULTANT
AECOM Asia Company Ltd.
www.aecom.com


SUB-CONSULTANTS
分判工程顧問公司

ISSUE/REVISION

IR	DATE	DESCRIPTION	CHK

STATUS

SCALE
A3 1:5000
DIMENSION UNIT
METRES

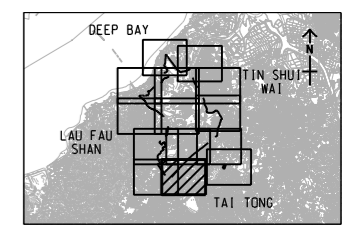

PROJECT NO. 60222570
AGREEMENT NO. CE2/2011 (CE)

SHEET TITLE
HABITAT MAP - LAYOUT PLAN

SHEET NUMBER
60222570/TR19A/FIGURE 9.3J
SHEET 10 OF 14

This drawing has been prepared for the use of AECOM's client. It may not be used, modified, reproduced or relied upon by third parties, except as agreed by AECOM or as required by law. AECOM accepts no responsibility, and denies any liability whatsoever, to any party that uses or relies on this drawing without AECOM's express written consent. All measurements must be obtained from the stated dimensions.