


ISO A1 594mm x 841mm
 Approved:
 Checked:
 Designer:
 Project Management Initials:
 Pld File by: zengfx
 PATH: P:\projects\60222570\drawing\paper\tr19a_803.dgn

NOTE:

1. THIS DRAWING TO BE READ IN CONJUNCTION WITH DRAWING NOS. 60222570/TR19A/FIGURE 9.3A TO 9.3N.

LEGEND:

-  PROJECT BOUNDARY
-  500m ASSESSMENT AREA BOUNDARY
-  DEVELOPED AREA / WASTELAND
-  MODIFIED WATERCOURSE
-  PLANTATION
-  GRASSLAND
-  SHRUBLAND
-  WOODLAND
-  FISHPONDS AND MITIGATION PONDS
-  NATURAL WATERCOURSE
-  LUOFUSHAN JOINT-FIR
-  LITTLE EGRET
-  GREATER COUCAL
-  SMALL INDIAN CIVET (SCAT)
-  PREDECEOUS CHUB

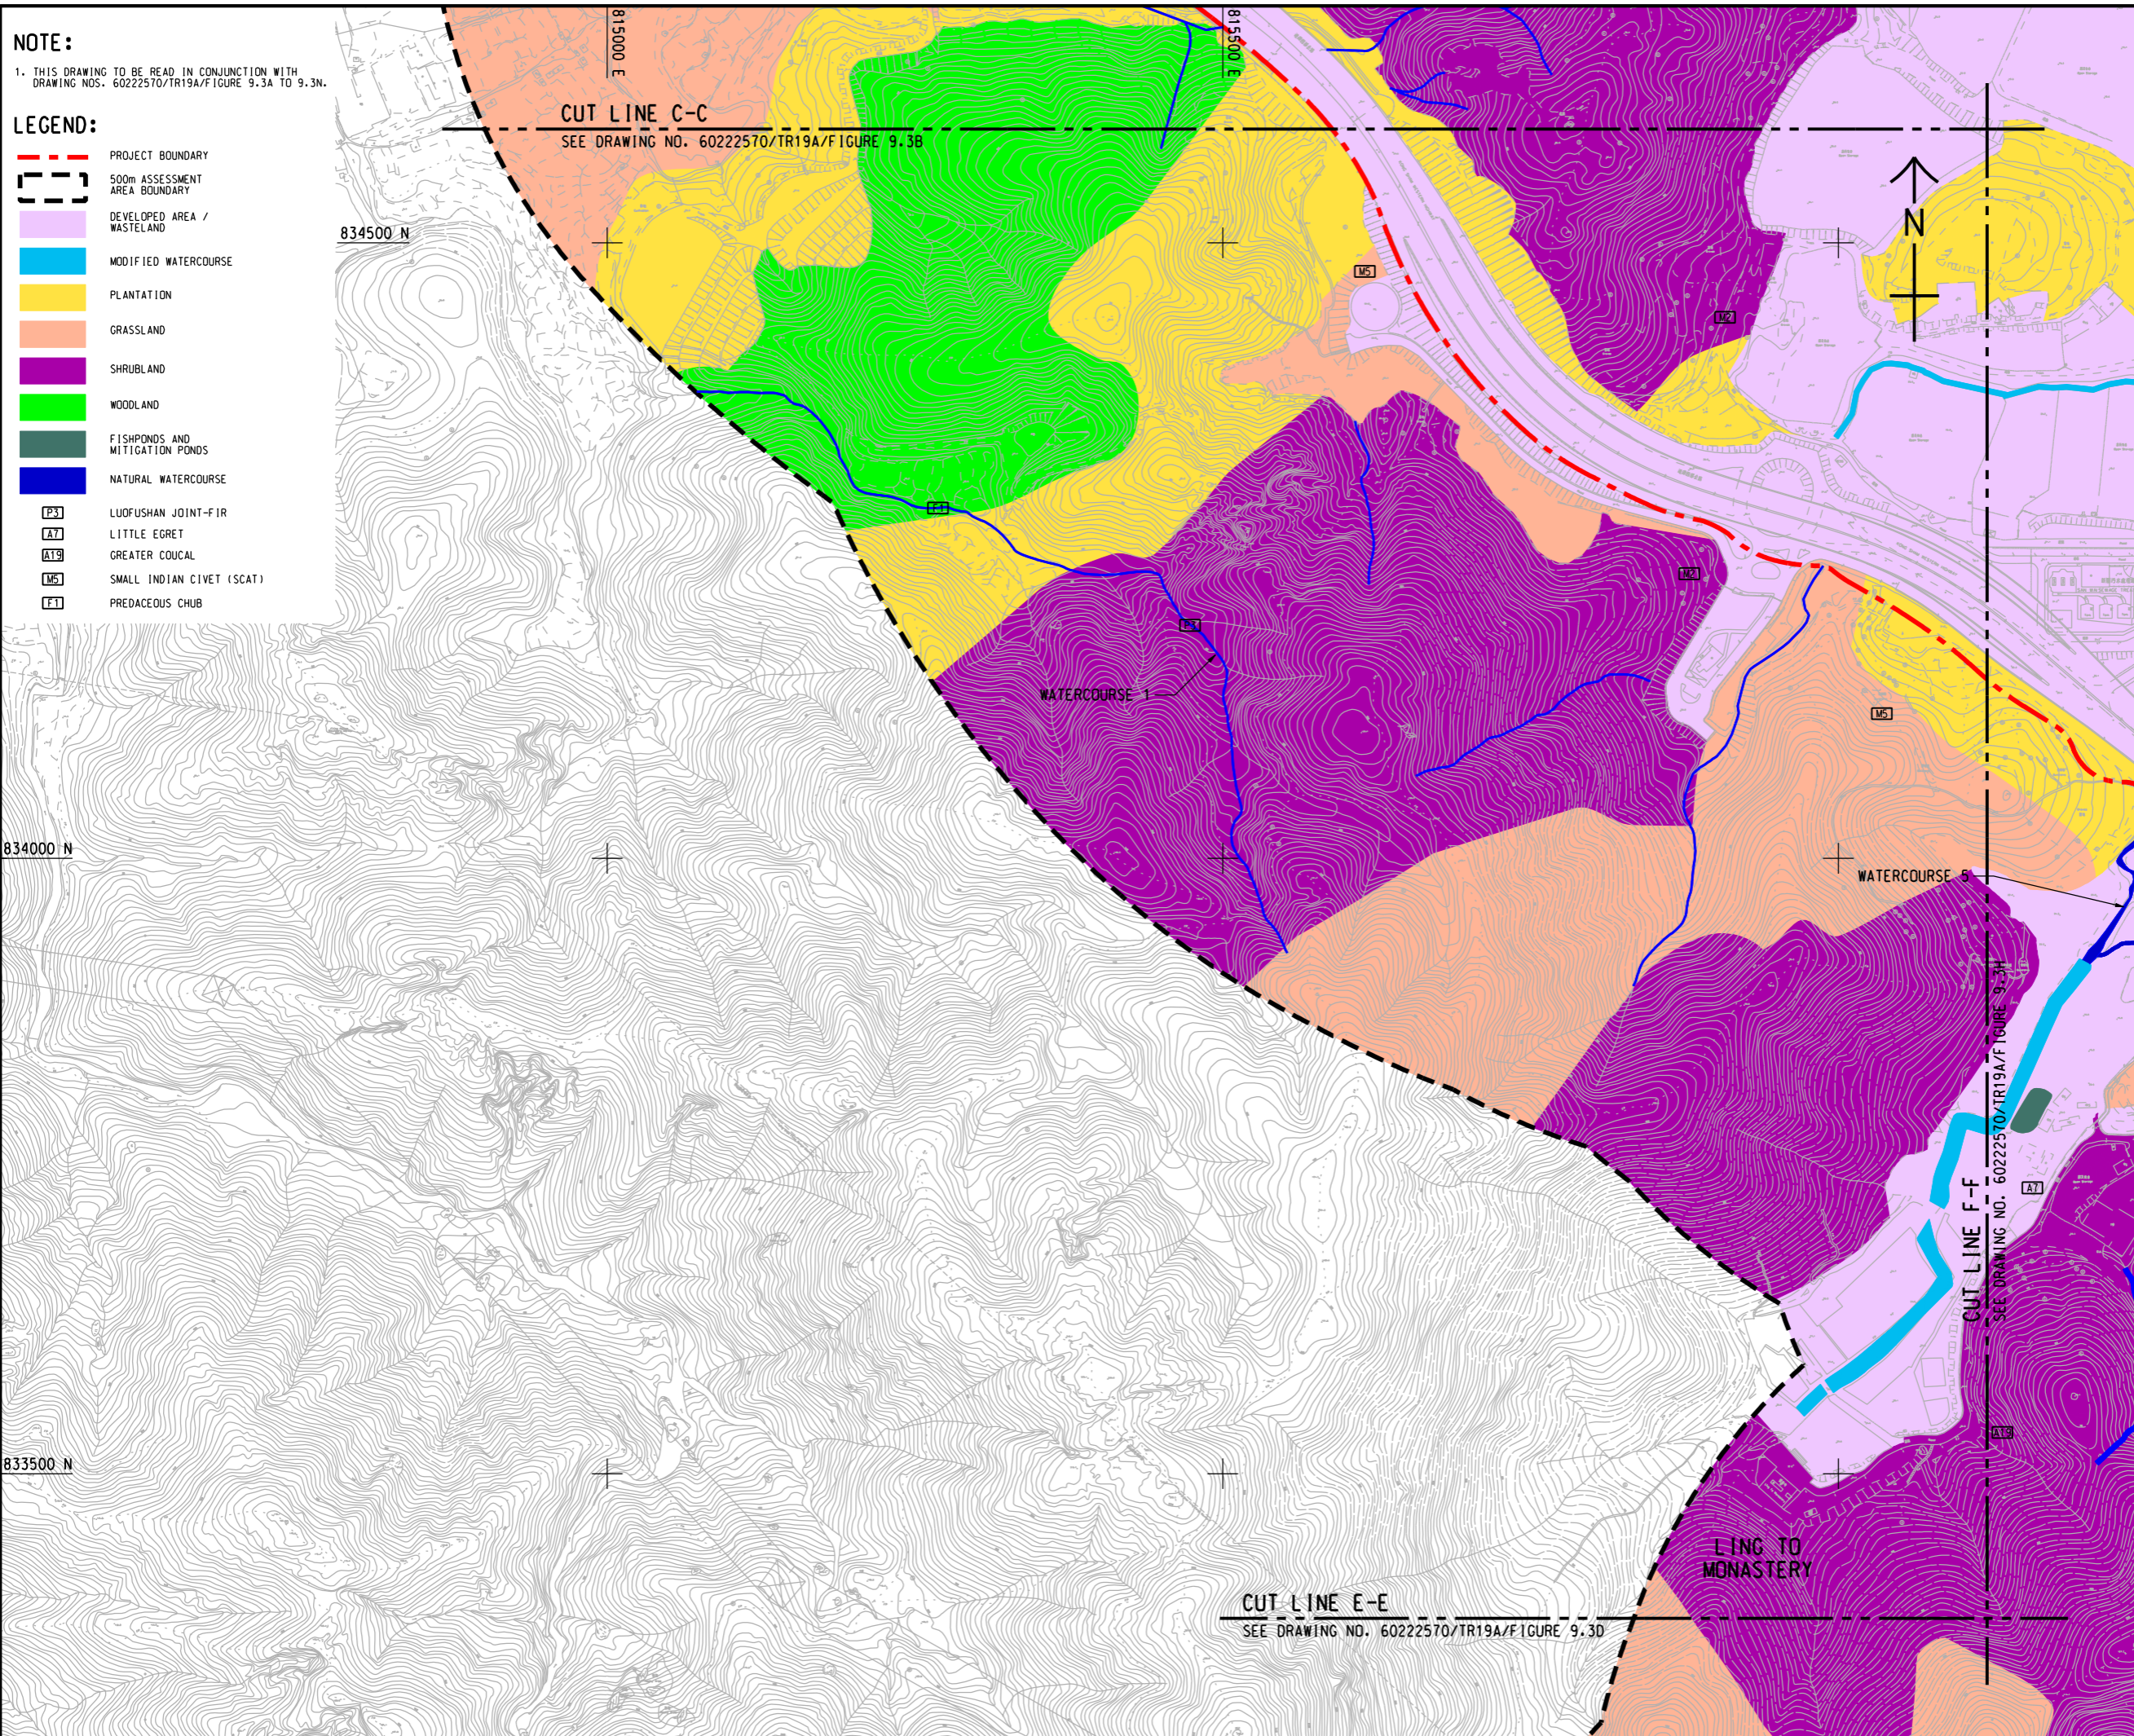

AECOM

PROJECT

HUNG SHUI KIU NEW DEVELOPMENT AREA PLANNING AND ENGINEERING STUDY - INVESTIGATION

CLIENT



CONSULTANT

AECOM Asia Company Ltd.
www.aecom.com

SUB-CONSULTANTS

ISSUE/REVISION


NO.	DATE	DESCRIPTION	CHK.

STATUS

SCALE DIMENSION UNIT

A3 1 : 5000 METRES

KEY PLAN A3 1 : 30000

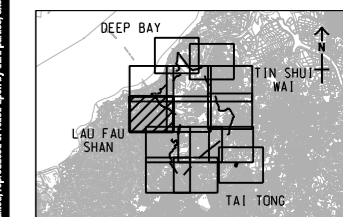

PROJECT NO. AGREEMENT NO.

60222570 CE2/2011 (CE)

SHEET TITLE

HABITAT MAP - LAYOUT PLAN

SHEET NUMBER

60222570/TR19A/FIGURE 9.3C

SHEET 3 OF 14

This drawing has been prepared for the use of AECOM's client. It may not be used, modified, reproduced or relied upon by third parties, except as agreed by AECOM or as required by law. AECOM accepts no responsibility, and denies any liability whatsoever, to any party, for uses or reliance on this drawing without AECOM's express written consent. Do not scale this document. All measurements must be obtained from the stated dimensions.