


ISO A1 594mm x 841mm
 Approved:
 Checked:
 Designer:
 Project Management Initials:
 Pld File by: zengfx
 PATH: F:\projects\60222570\drawing\center\0a1\TR19A_809.dgn

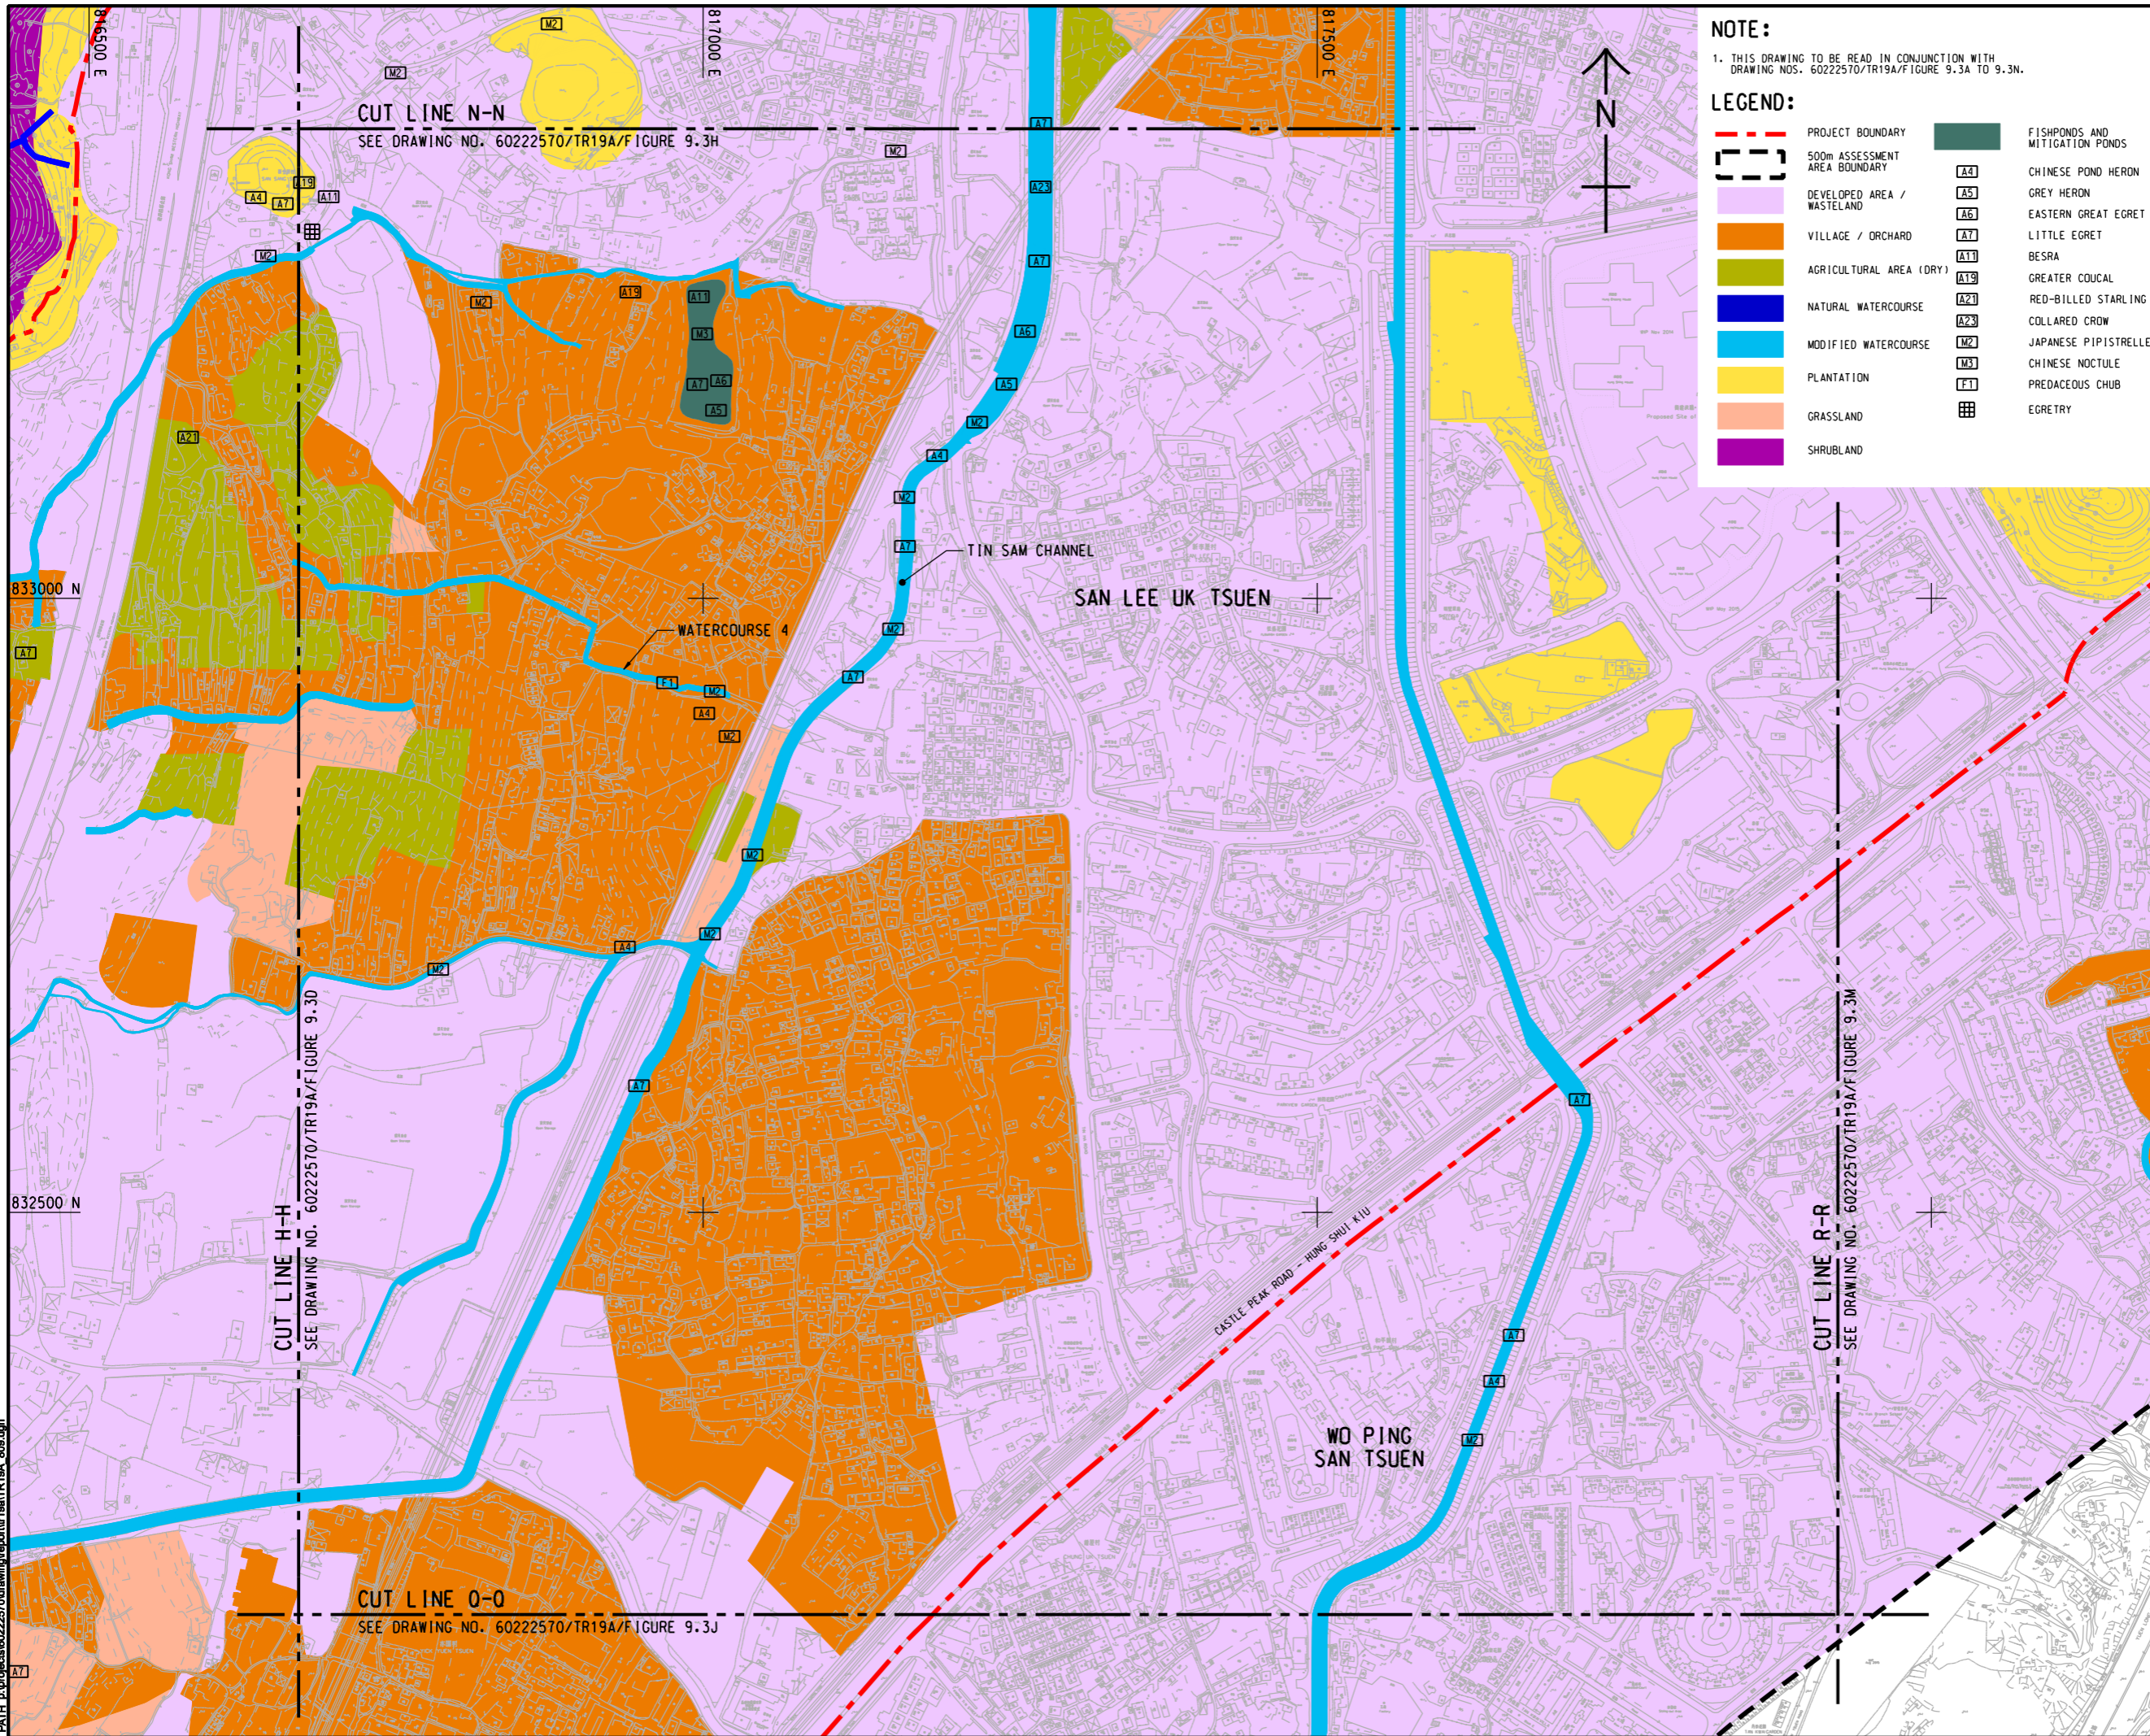

NOTE:

1. THIS DRAWING TO BE READ IN CONJUNCTION WITH DRAWING NOS. 60222570/TR19A/FIGURE 9.3A TO 9.3N.

LEGEND:

- | | | | |
|--|-------------------------------|--|--------------------------------|
| | PROJECT BOUNDARY | | FISHPONDS AND MITIGATION PONDS |
| | 500m ASSESSMENT AREA BOUNDARY | | CHINESE POND HERON |
| | DEVELOPED AREA / WASTELAND | | GREY HERON |
| | VILLAGE / ORCHARD | | EASTERN GREAT EGRET |
| | AGRICULTURAL AREA (DRY) | | LITTLE EGRET |
| | NATURAL WATERCOURSE | | BESRA |
| | MODIFIED WATERCOURSE | | GREATER COUCAL |
| | PLANTATION | | RED-BILLED STARLING |
| | GRASSLAND | | COLLARED CROW |
| | SHRUBLAND | | JAPANESE PIPITRELLA |
| | | | CHINESE NOCTULE |
| | | | PREDACEOUS CHUB |
| | | | EGRETRY |



PROJECT
HUNG SHUI KIU NEW DEVELOPMENT AREA PLANNING AND ENGINEERING STUDY - INVESTIGATION

CLIENT
 土木工程拓展署
 Civil Engineering and Development Department
 規劃署
 Planning Department

CONSULTANT
 工務顧問公司
 AECOM Asia Company Ltd.
 www.aecom.com


SUB-CONSULTANTS
 分判工程顧問公司

ISSUE/REVISION
 修訂

IR/修訂	DATE/日期	DESCRIPTION/內容摘要	CHK/核對

STATUS
 階段

SCALE
 比例
 A3 1:5000
KEY PLAN A3 1:300000

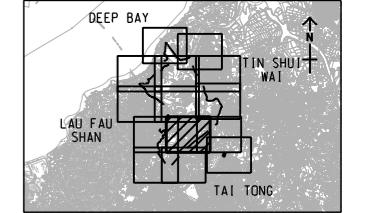

PROJECT NO.
 項目編號
 60222570

AGREEMENT NO.
 協議編號
 CE2/2011 (CE)

SHEET TITLE
 圖紙名稱
 HABITAT MAP - LAYOUT PLAN

SHEET NUMBER
 圖紙編號
 60222570/TR19A/FIGURE 9.3I

SHEET 9 OF 14

This drawing has been prepared for the use of AECOM's client. It may not be used, modified, reproduced or relied upon by third parties, except as approved by AECOM or as required by law. AECOM accepts no responsibility, and denies any liability whatsoever, to any party that uses or relies on this drawing without AECOM's express written consent. All measurements must be obtained from the stated dimensions.