


ISO A1 594mm x 841mm
 Approved:
 Checked:
 Designer:
 Project Management Initials:
 Pld File by: zengfx
 PATH: E:\projects\60222570\drawing\center\0a\TR19A_831.dgn

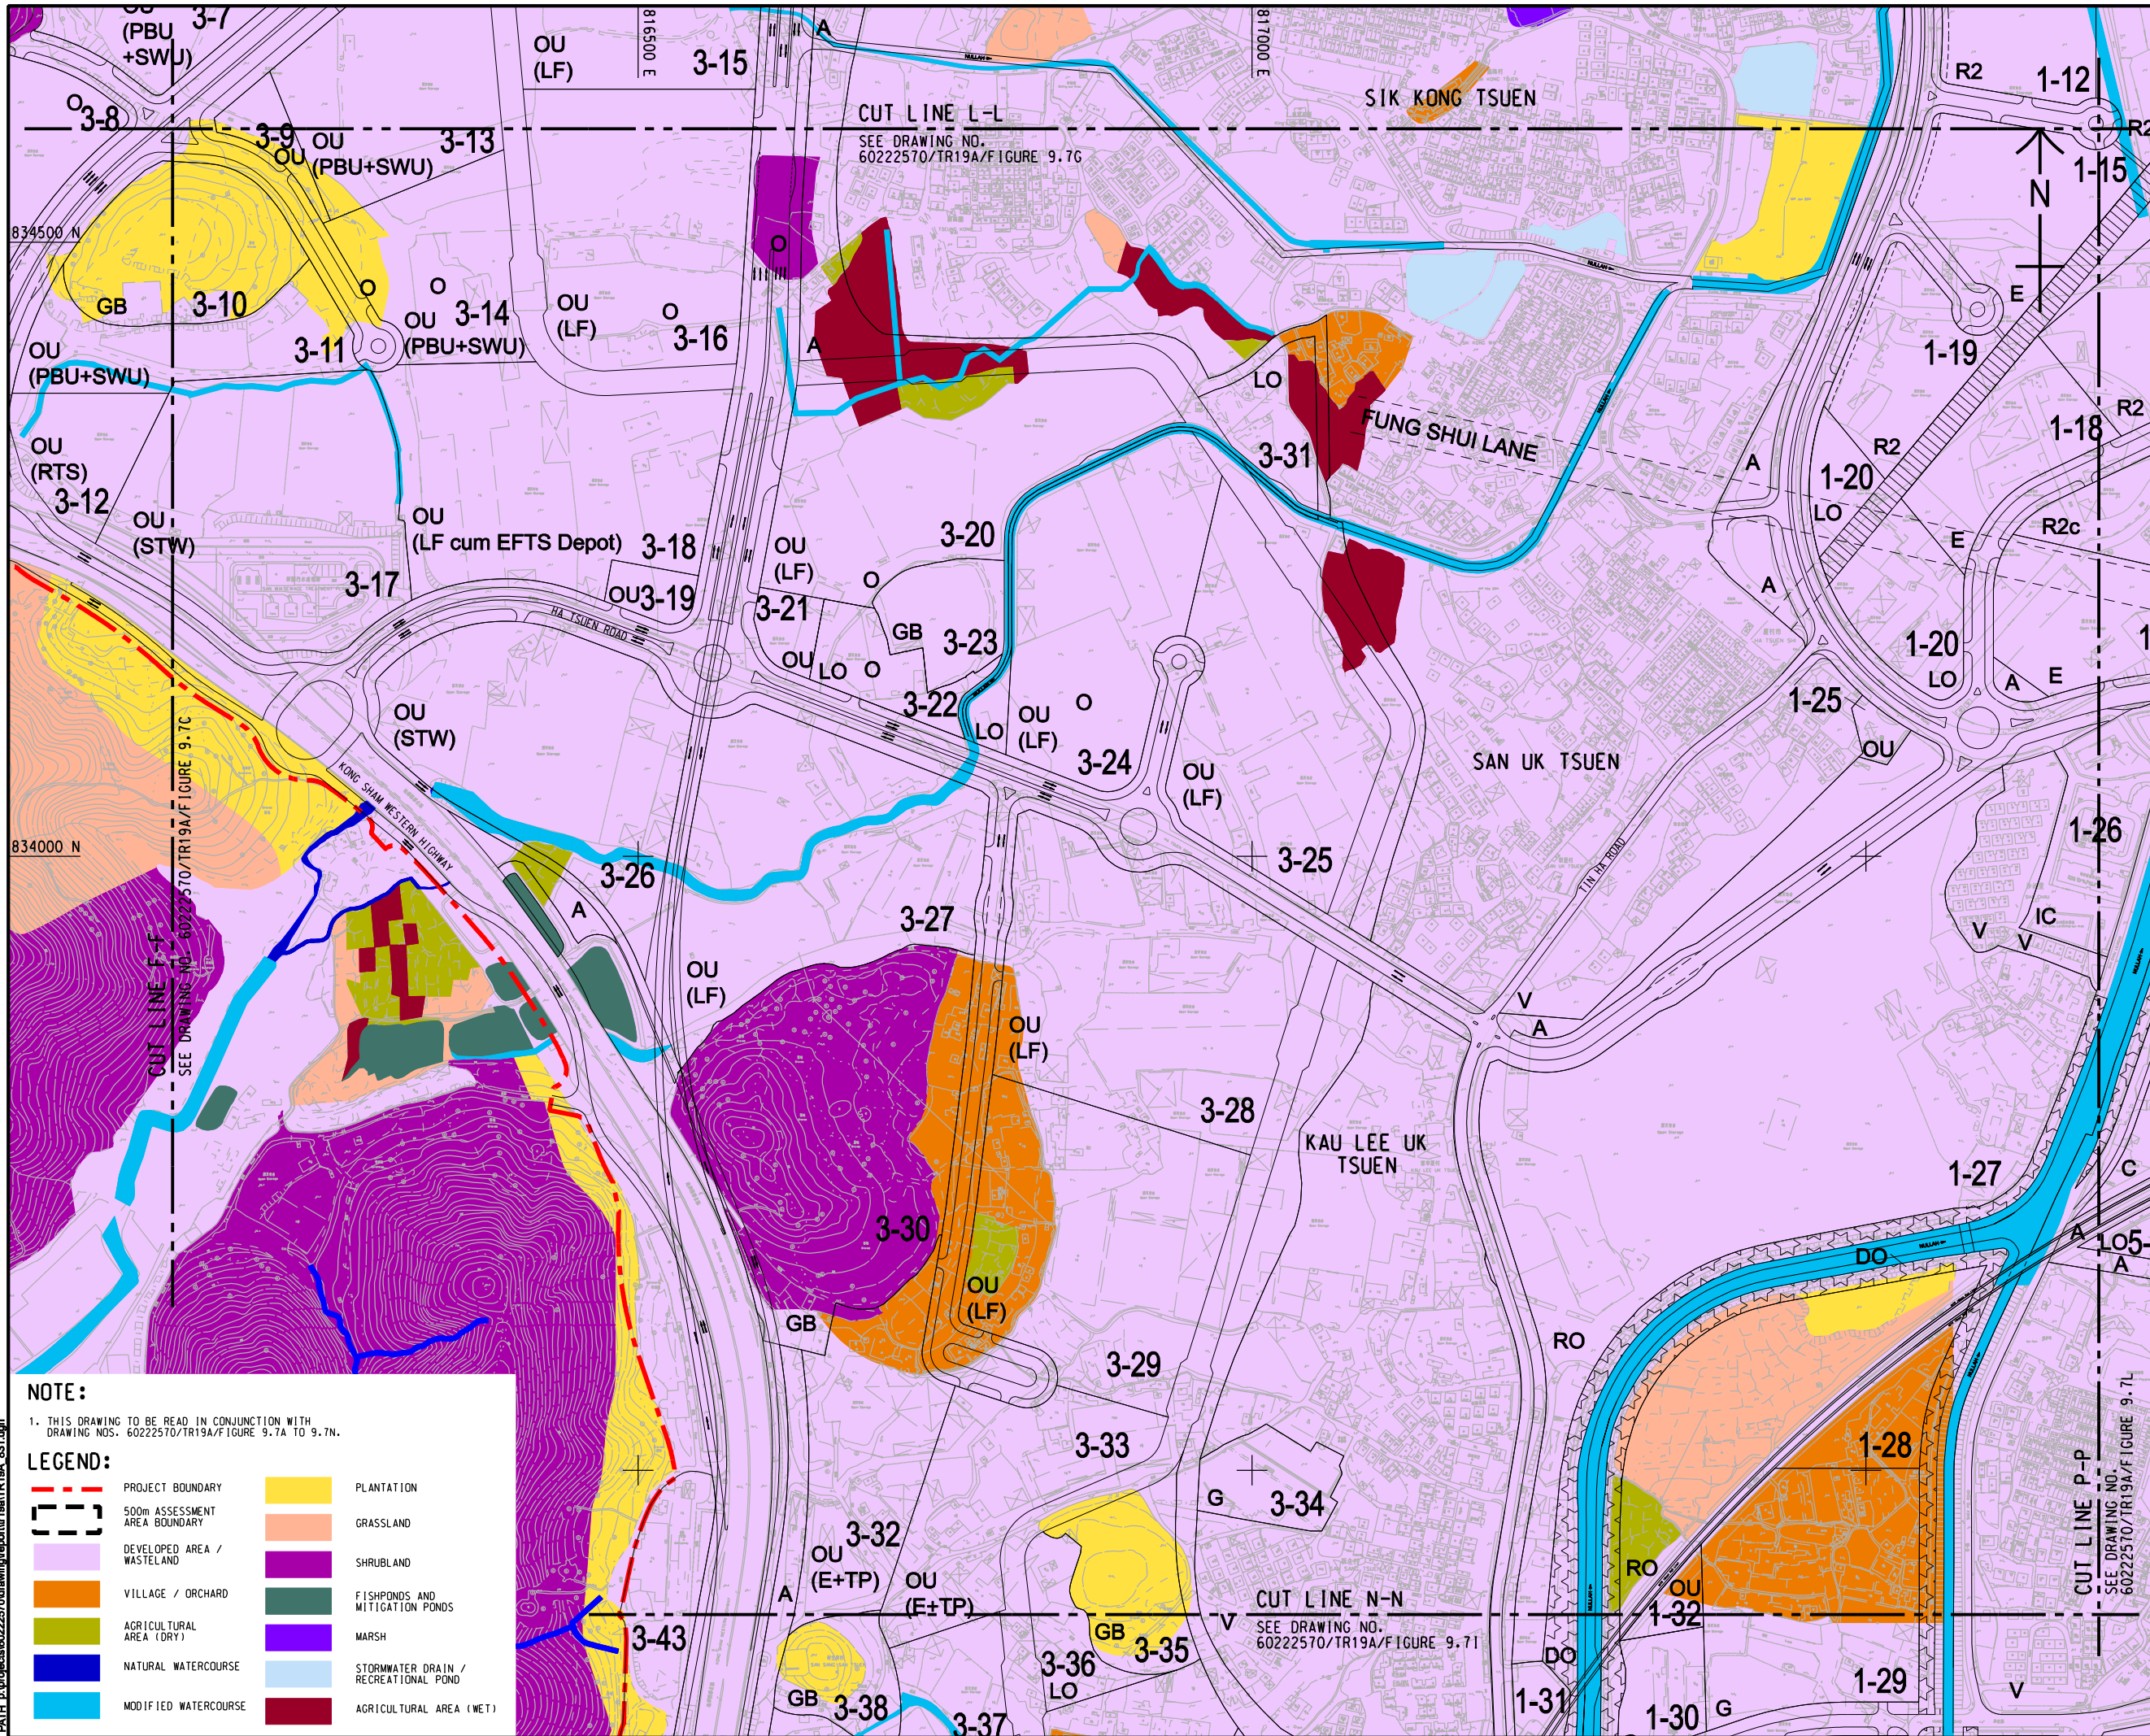

NOTE:
 1. THIS DRAWING TO BE READ IN CONJUNCTION WITH DRAWING NOS. 60222570/TR19A/FIGURE 9.7A TO 9.7N.

LEGEND:

	PROJECT BOUNDARY		PLANTATION
	500m ASSESSMENT AREA BOUNDARY		GRASSLAND
	DEVELOPED AREA / WASTELAND		SHRUBLAND
	VILLAGE / ORCHARD		FISHPONDS AND MITIGATION PONDS
	AGRICULTURAL AREA (DRY)		MARSH
	NATURAL WATERCOURSE		STORMWATER DRAIN / RECREATIONAL POND
	MODIFIED WATERCOURSE		AGRICULTURAL AREA (WET)



PROJECT
 HUNG SHUI KIU NEW DEVELOPMENT AREA PLANNING AND ENGINEERING STUDY - INVESTIGATION

CLIENT
 土木工程拓展署
 Civil Engineering and Development Department
 規劃署
 Planning Department

CONSULTANT
 AECOM Asia Company Ltd.
 www.aecom.com


SUB-CONSULTANTS
 分判工程顧問公司

ISSUE/REVISION

NO.	DATE	DESCRIPTION	CHK.

STATUS
 現狀

SCALE
 A3 1:5000
KEY PLAN A3 1:300000

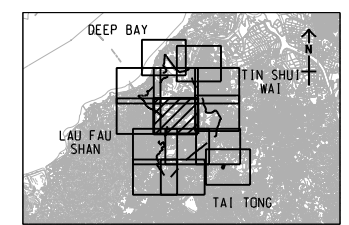

PROJECT NO. 60222570
AGREEMENT NO. CE2/2011 (CE)

SHEET TITLE
 REVISED RODP OVERLAID ON HABITAT MAP - LAYOUT PLAN

SHEET NUMBER
 SHEET 8 OF 14
 60222570/TR19A/FIGURE 9.7H

This drawing has been prepared for the use of AECOM's client. It may not be used, modified, reproduced or relied upon by third parties, except as approved by AECOM or as required by law. AECOM accepts no responsibility, and denies any liability whatsoever, for any party that uses or relies on this drawing without AECOM's express written consent. Do not scale this document. All measurements must be obtained from the stated dimensions.