


ISO A1 594mm x 841mm
 Approved:
 Checked:
 Designer:
 Project Management Initials:
 201608
 PATH P:\PROJECTS\60222570\DRAWING\REPORT\TR19A\TR19A_880.dgn

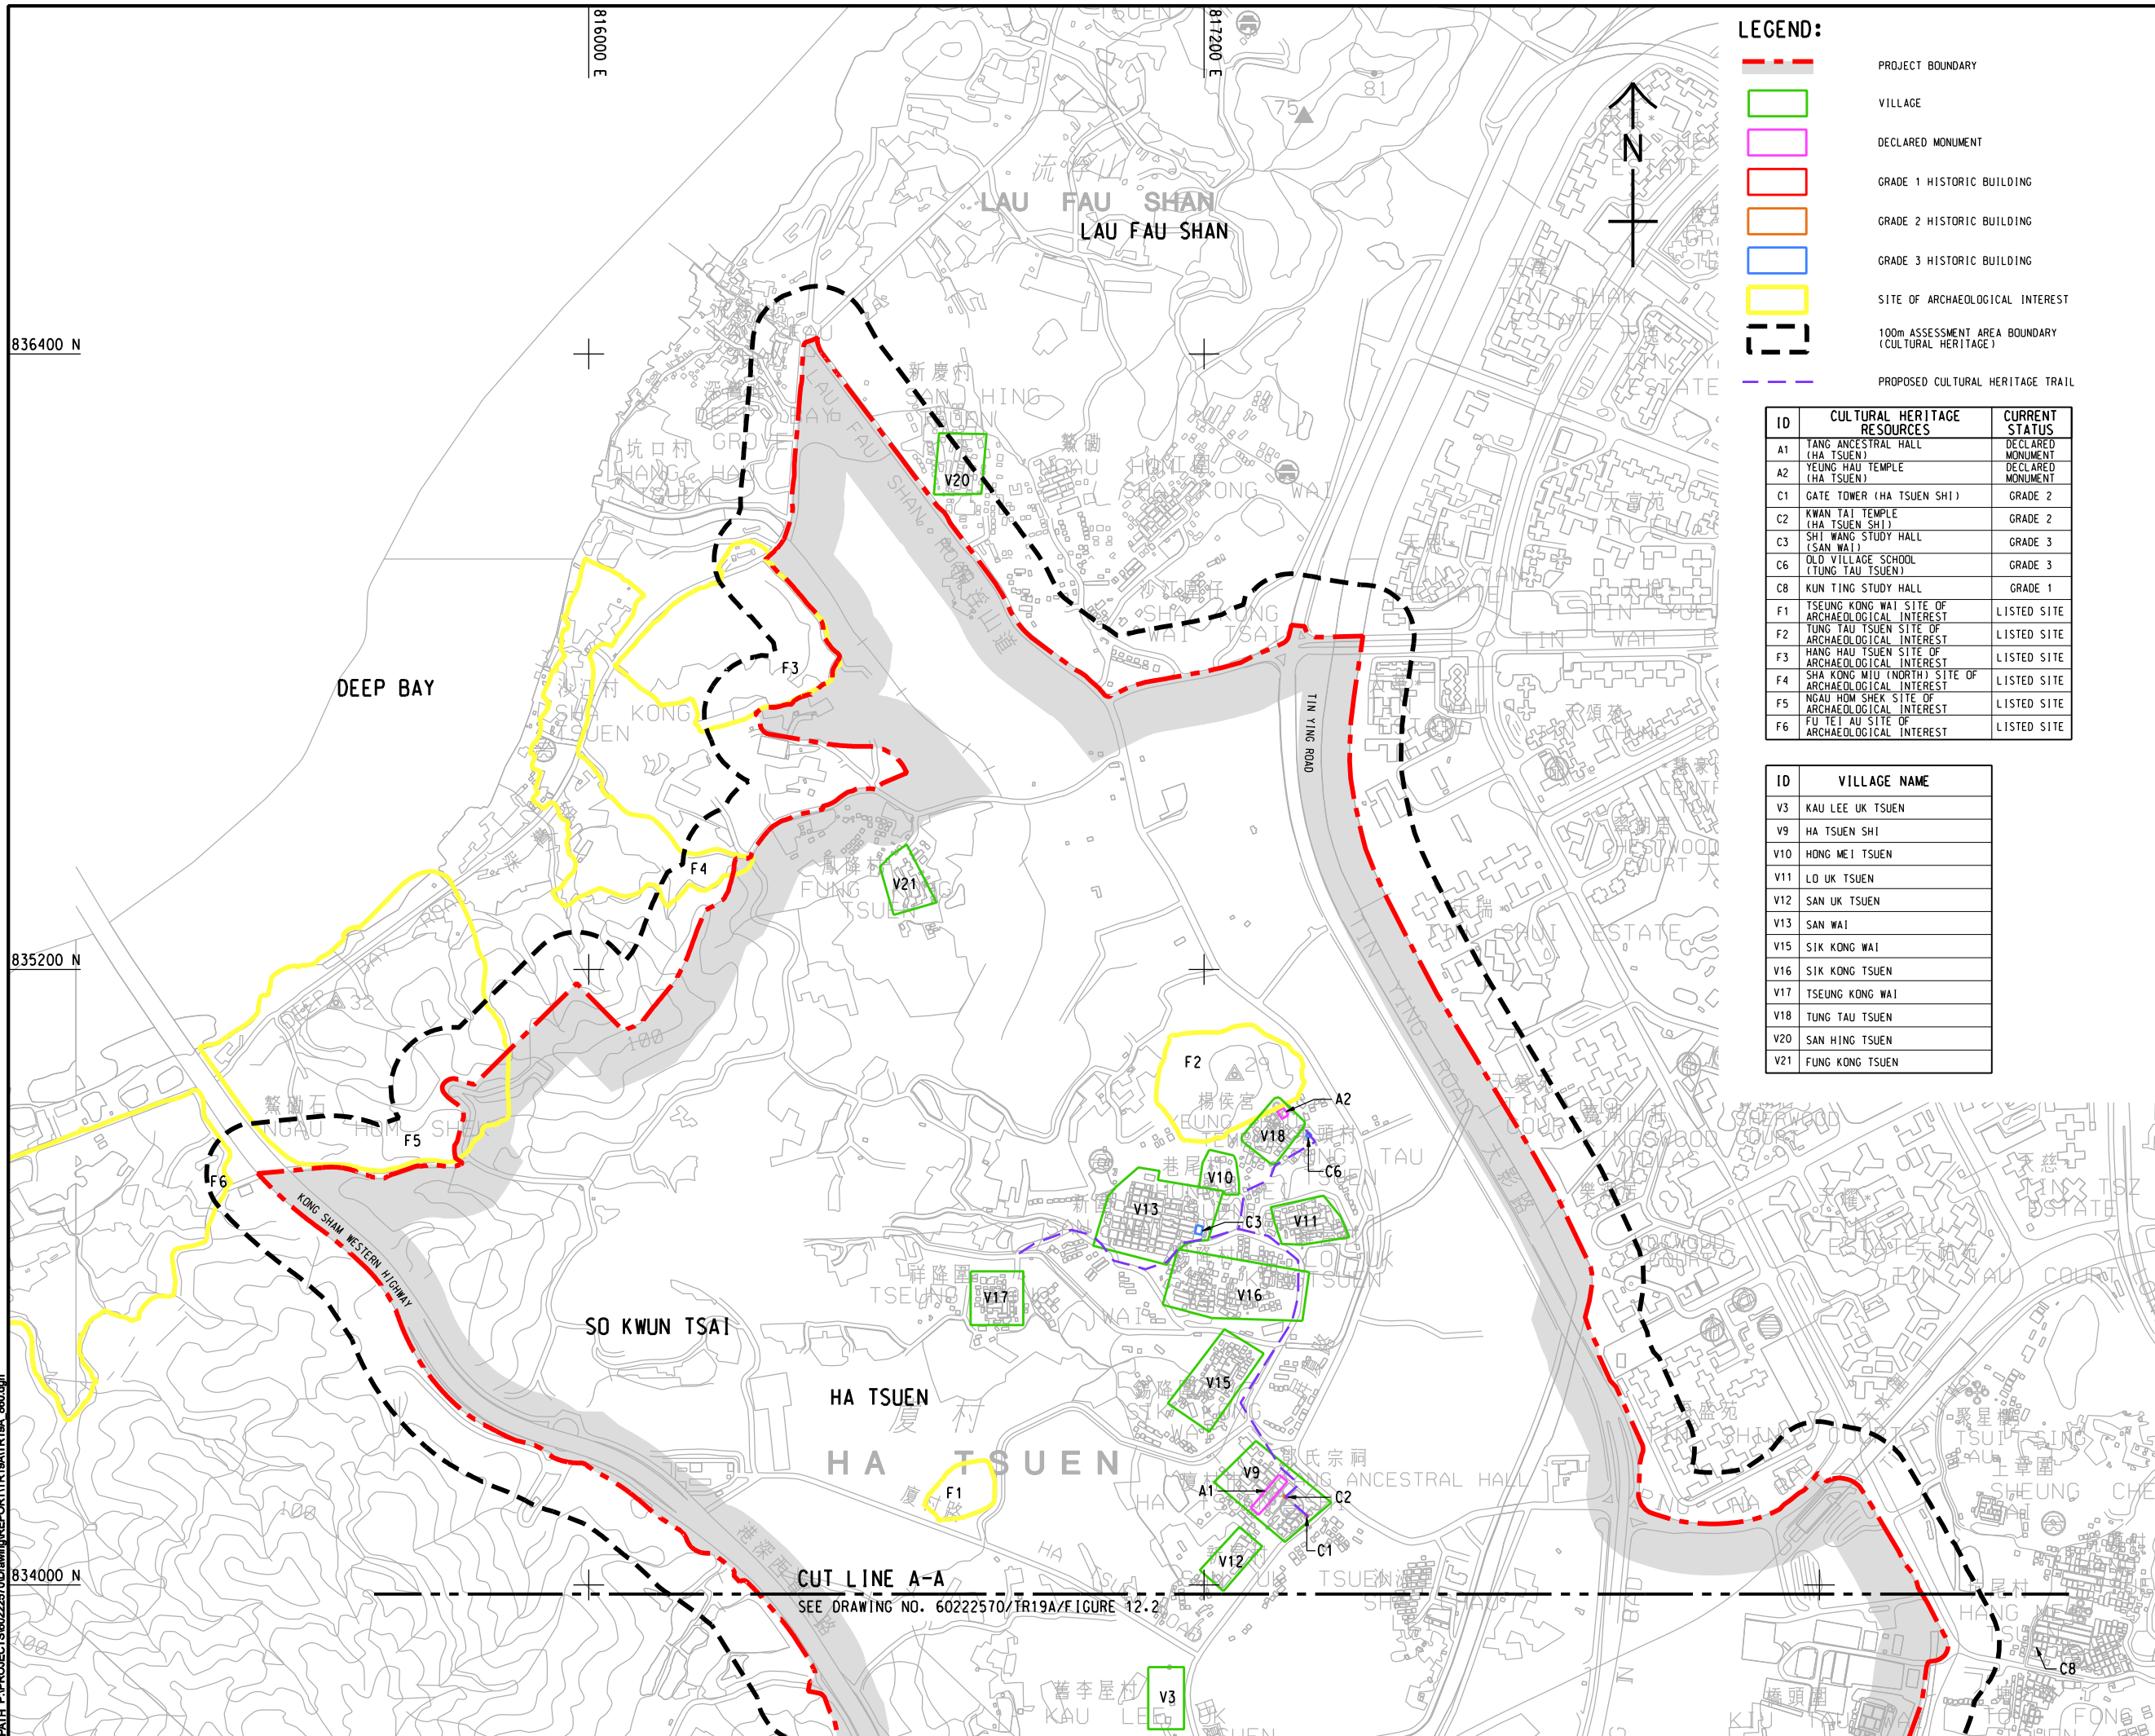

LEGEND:

- PROJECT BOUNDARY
- VILLAGE
- DECLARED MONUMENT
- GRADE 1 HISTORIC BUILDING
- GRADE 2 HISTORIC BUILDING
- GRADE 3 HISTORIC BUILDING
- SITE OF ARCHAEOLOGICAL INTEREST
- 100m ASSESSMENT AREA BOUNDARY (CULTURAL HERITAGE)
- PROPOSED CULTURAL HERITAGE TRAIL

ID	CULTURAL HERITAGE RESOURCES	CURRENT STATUS
A1	YANG ANCESTRAL HALL (HA TSUEN)	DECLARED MONUMENT
A2	YEUNG HAU TEMPLE (HA TSUEN)	DECLARED MONUMENT
C1	GATE TOWER (HA TSUEN SHI)	GRADE 2
C2	KWAN TAI TEMPLE (HA TSUEN SHI)	GRADE 2
C3	SHI WANG STUDY HALL (SAN WAI)	GRADE 3
C6	OLD VILLAGE SCHOOL (TUNG TAU TSUEN)	GRADE 3
C8	KUN TING STUDY HALL	GRADE 1
F1	TSEUNG KONG WAI SITE OF ARCHAEOLOGICAL INTEREST	LISTED SITE
F2	TUNG TAU TSUEN SITE OF ARCHAEOLOGICAL INTEREST	LISTED SITE
F3	HANG HAU TSUEN SITE OF ARCHAEOLOGICAL INTEREST	LISTED SITE
F4	SHA KONG MIU (NORTH) SITE OF ARCHAEOLOGICAL INTEREST	LISTED SITE
F5	NGAU HOM SHEK SITE OF ARCHAEOLOGICAL INTEREST	LISTED SITE
F6	FU TEI AU SITE OF ARCHAEOLOGICAL INTEREST	LISTED SITE

ID	VILLAGE NAME
V3	KAU LEE UK TSUEN
V9	HA TSUEN SHI
V10	HONG MEI TSUEN
V11	LO UK TSUEN
V12	SAN UK TSUEN
V13	SAN WAI
V15	SIK KONG WAI
V16	SIK KONG TSUEN
V17	TSEUNG KONG WAI
V18	TUNG TAU TSUEN
V20	SAN HING TSUEN
V21	FUNG KONG TSUEN

CUT LINE A-A
SEE DRAWING NO. 60222570/TR19A/FIGURE 12.2

AECOM

PROJECT
 HUNG SHUI KIU NEW DEVELOPMENT AREA PLANNING AND ENGINEERING STUDY - INVESTIGATION

CLIENT
 CEDD
 Civil Engineering and Development Department
 土木工程拓展署 規劃署


CONSULTANT
 AECOM Asia Company Ltd.
 www.aecom.com

SUB-CONSULTANTS
 分判工程顧問公司

ISSUE/REVISION

NO.	DATE	DESCRIPTION	CHK.

SCALE
 比例
 A3 1:12000
KEY PLAN A3 1:500000

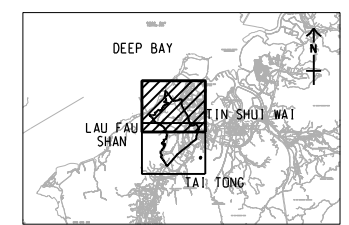

PROJECT NO.
 項目編號
 60222570

AGREEMENT NO.
 協議編號
 CE2/2011 (CE)

SHEET TITLE
 圖紙名稱
 CULTURAL HERITAGE RESOURCES IN THE NORTH OF ASSESSMENT AREA

SHEET NUMBER
 圖紙編號
 60222570/TR19A/FIGURE 12.1

This drawing has been prepared for the use of AECOM's client. It may not be used, modified, reproduced or relied upon by third parties, except as agreed by AECOM or as required by law. AECOM accepts no responsibility, and denies any liability whatsoever, to any party that uses or relies on this drawing without AECOM's express written consent. Do not scale this document. All measurements must be obtained from the related dimensions.