


ISO A1 594mm x 841mm
 Approved:
 Checked:
 Designer:
 Project Management Initials:
 Pld File by: ZENGFY
 PATH: P:\PROJECTS\60222570\DRAWING\REPORT\TR19A\TR19A_881.dgn

LEGEND:

- PROJECT BOUNDARY
- VILLAGE
- 100m ASSESSMENT AREA BOUNDARY (CULTURAL HERITAGE)
- DECLARED MONUMENT
- GRADE 1 HISTORIC BUILDING
- GRADE 2 HISTORIC BUILDING
- GRADE 3 HISTORIC BUILDING
- SITE OF ARCHAEOLOGICAL INTEREST

ID	CULTURAL HERITAGE RESOURCES	CURRENT STATUS
A1	TANG ANCESTRAL HALL (HA TSUEN)	DECLARED MONUMENT
C1	GATE TOWER (HA TSUEN SHI)	GRADE 2
C2	KWAN TAI TEMPLE (HA TSUEN SHI)	GRADE 2
C4	SHRINE (TIN SAM TSUEN)	GRADE 3
C5	ENTRANCE GATE OF SHEK PO WAI (SHEK PO TSUEN)	GRADE 3
C7	NOS. 76-77 HUNG UK TSUEN	GRADE 3
C8	KUN TING STUDY HALL	GRADE 1
F1	TSEUNG KONG WAI SITE OF ARCHAEOLOGICAL INTEREST	LISTED SITE
F7	TSING CHUEN WAI SITE OF ARCHAEOLOGICAL INTEREST	LISTED SITE

ID	VILLAGE NAME
V1	SUN FUNG WAI
V2	CHUNG UK TSUEN
V3	KAU LEE UK TSUEN
V4	SAN SANG TSUEN
V5	SAN LEE UK TSUEN
V6.1	TIN SAM (NORTH)
V6.2	TIN SAM (SOUTH)
V7	YICK YUEN TSUEN
V8	TIN SAM SAN TSUEN
V9	HA TSUEN SHI
V12	SAN UK TSUEN
V14	SHEK PO TSUEN
V19	HUNG UK TSUEN

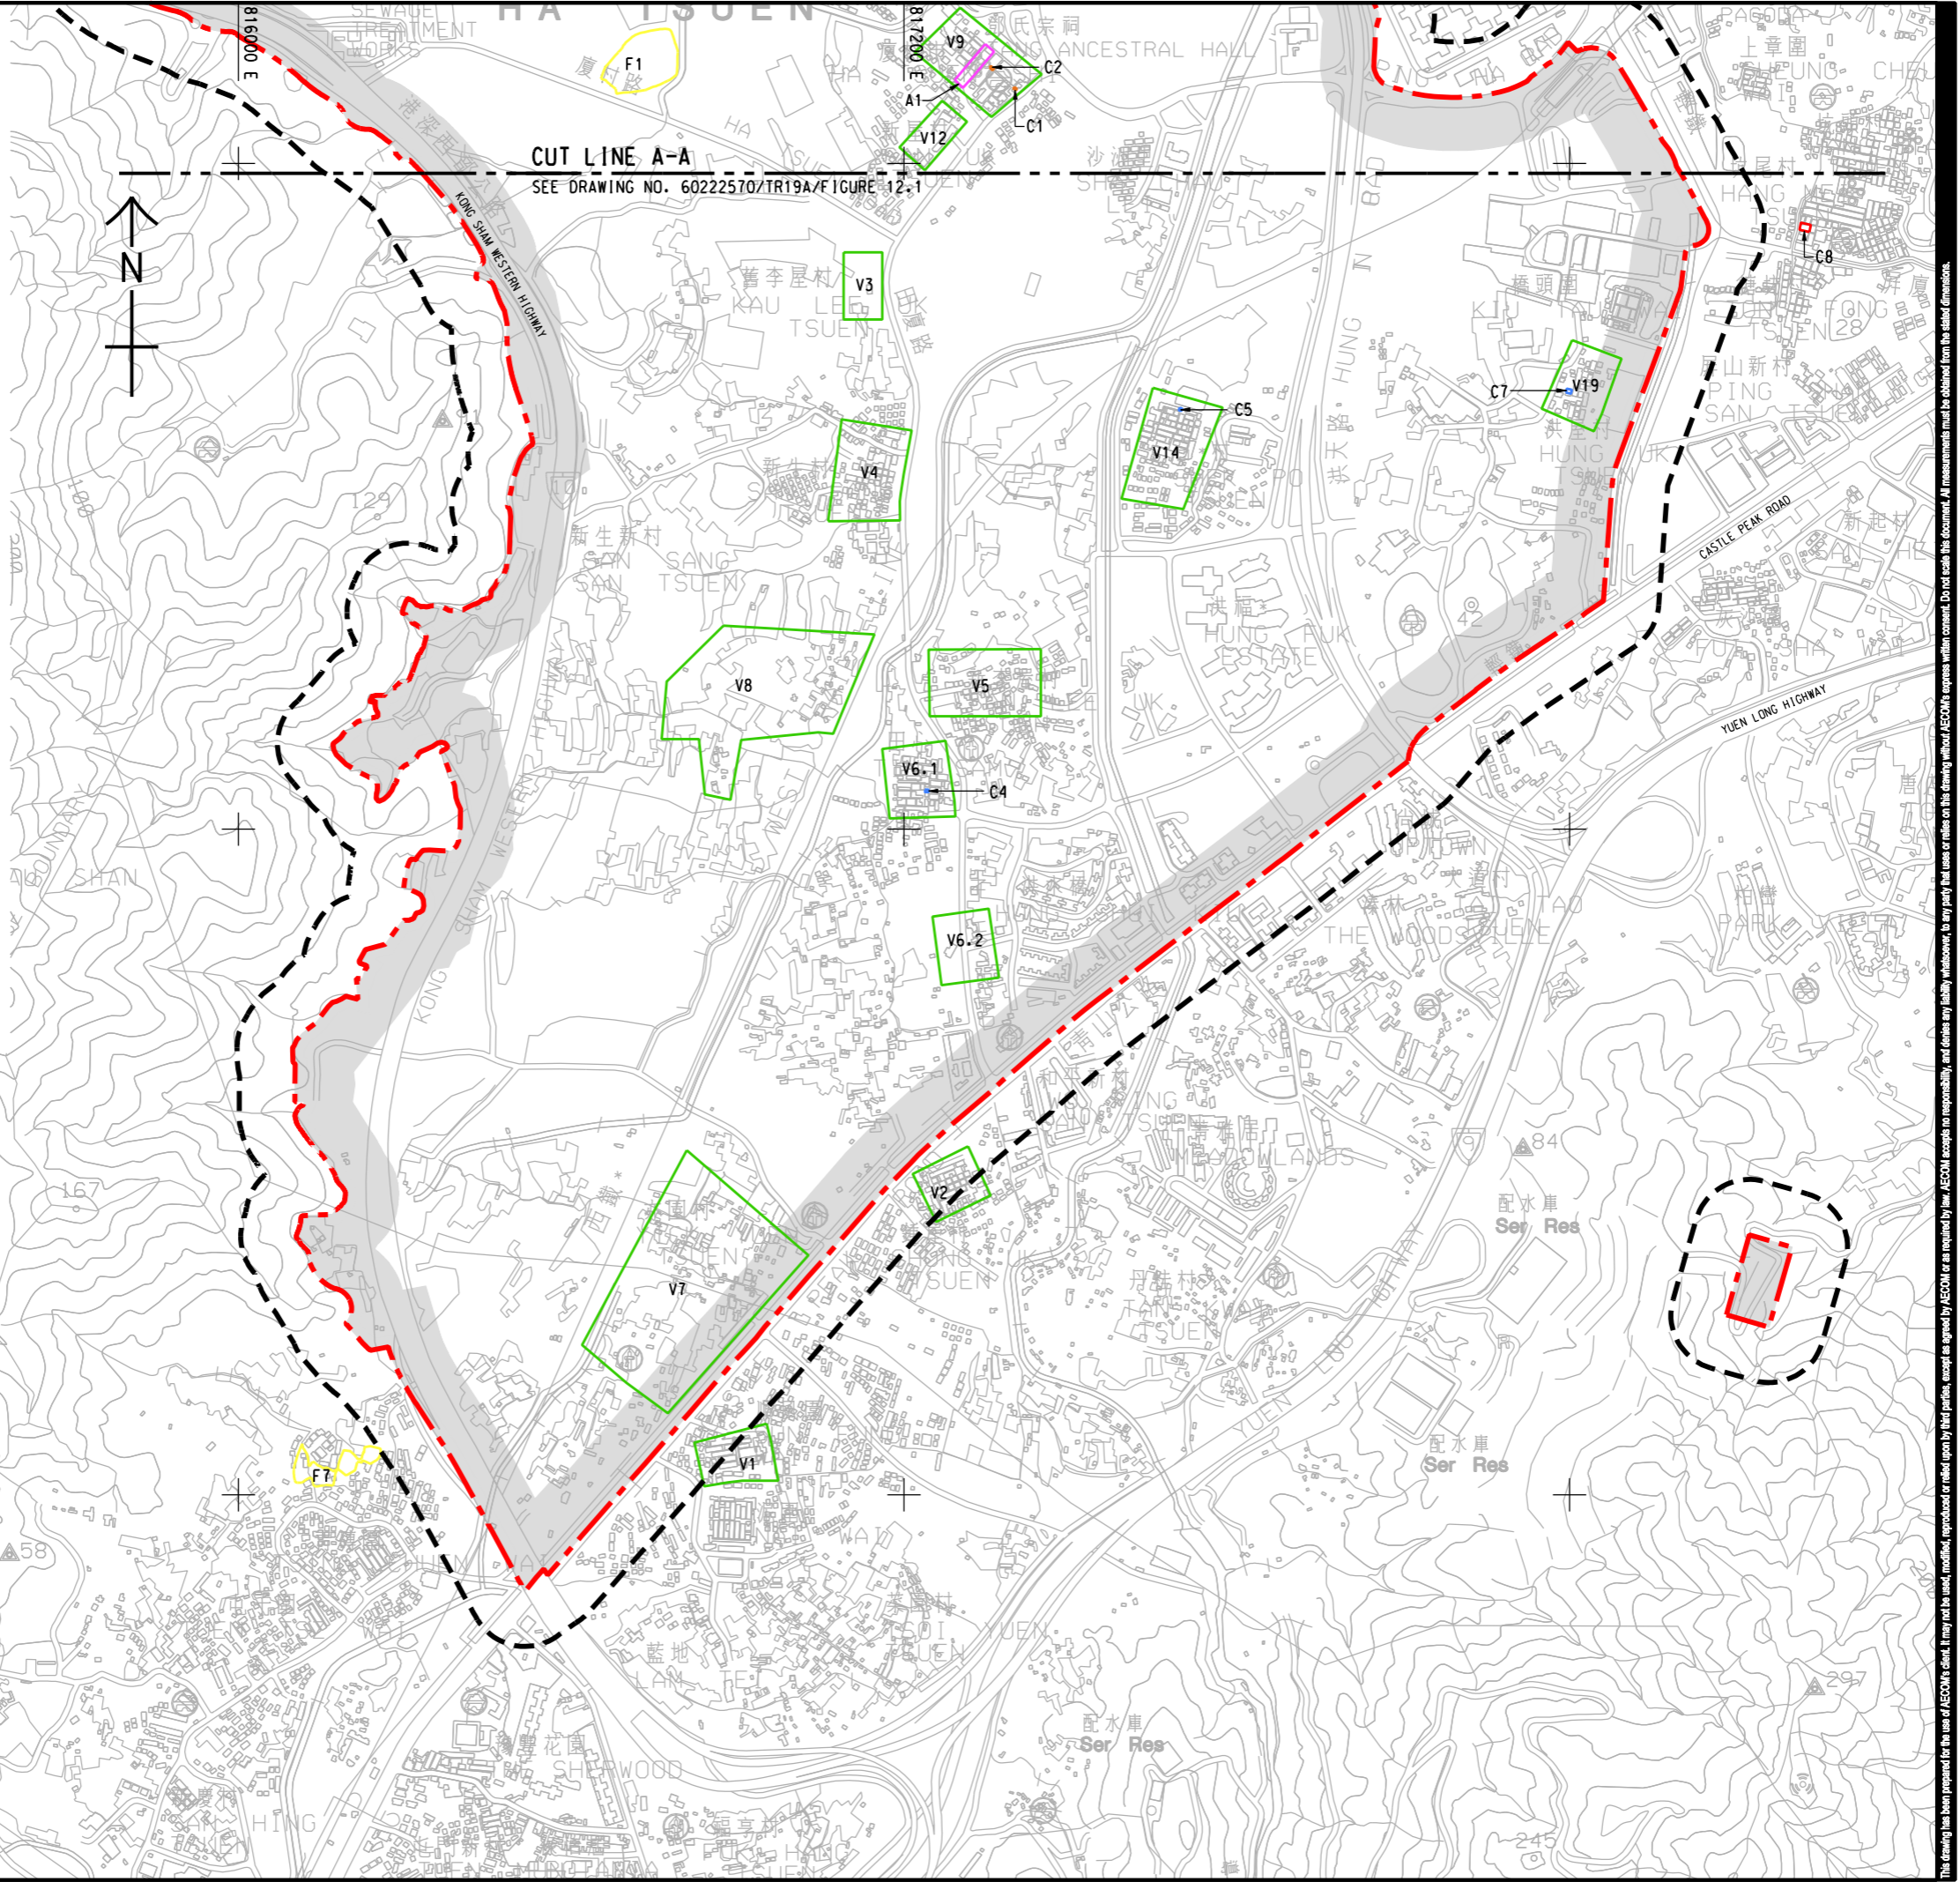

AECOM

PROJECT
 HUNG SHUI KIU NEW DEVELOPMENT AREA PLANNING AND ENGINEERING STUDY - INVESTIGATION

CLIENT
 CEDD
 土木工程拓展署
 Civil Engineering and Development Department

CONSULTANT
 AECOM Asia Company Ltd.
 www.aecom.com

SUB-CONSULTANTS
 分判工程顧問公司

ISSUE/REVISION


NO.	DATE	DESCRIPTION

STATUS
 現狀

SCALE
 比例: A3 1:12000

DIMENSION UNIT
 尺寸單位: METRES

KEY PLAN
 索引圖: A3 1:50000

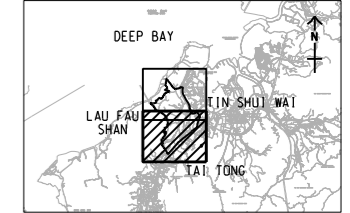

PROJECT NO.
 項目編號: 60222570

AGREEMENT NO.
 協議編號: CE2/2011 (CE)

SHEET TITLE
 圖紙名稱: CULTURAL HERITAGE RESOURCES IN THE SOUTH OF ASSESSMENT AREA

SHEET NUMBER
 圖紙編號: 60222570/TR19A/FIGURE 12.2

This drawing has been prepared for the use of AECOM's client. It may not be used, modified, reproduced or relied upon by third parties, except as required by law. AECOM accepts no responsibility, and disclaims any liability whatsoever, for any party that uses or relies on this drawing without AECOM's express written consent. Do not scale this document. All measurements must be obtained from the related dimensions.