


Pld File by: ANHL 2016/09 PATH: E:\projects\6022570\Drawings\REPORT\TR19A\TR19A_084.dgn
 Project Management Initials: Designer: Checked: Approved: ISO A1 594mm x 841mm

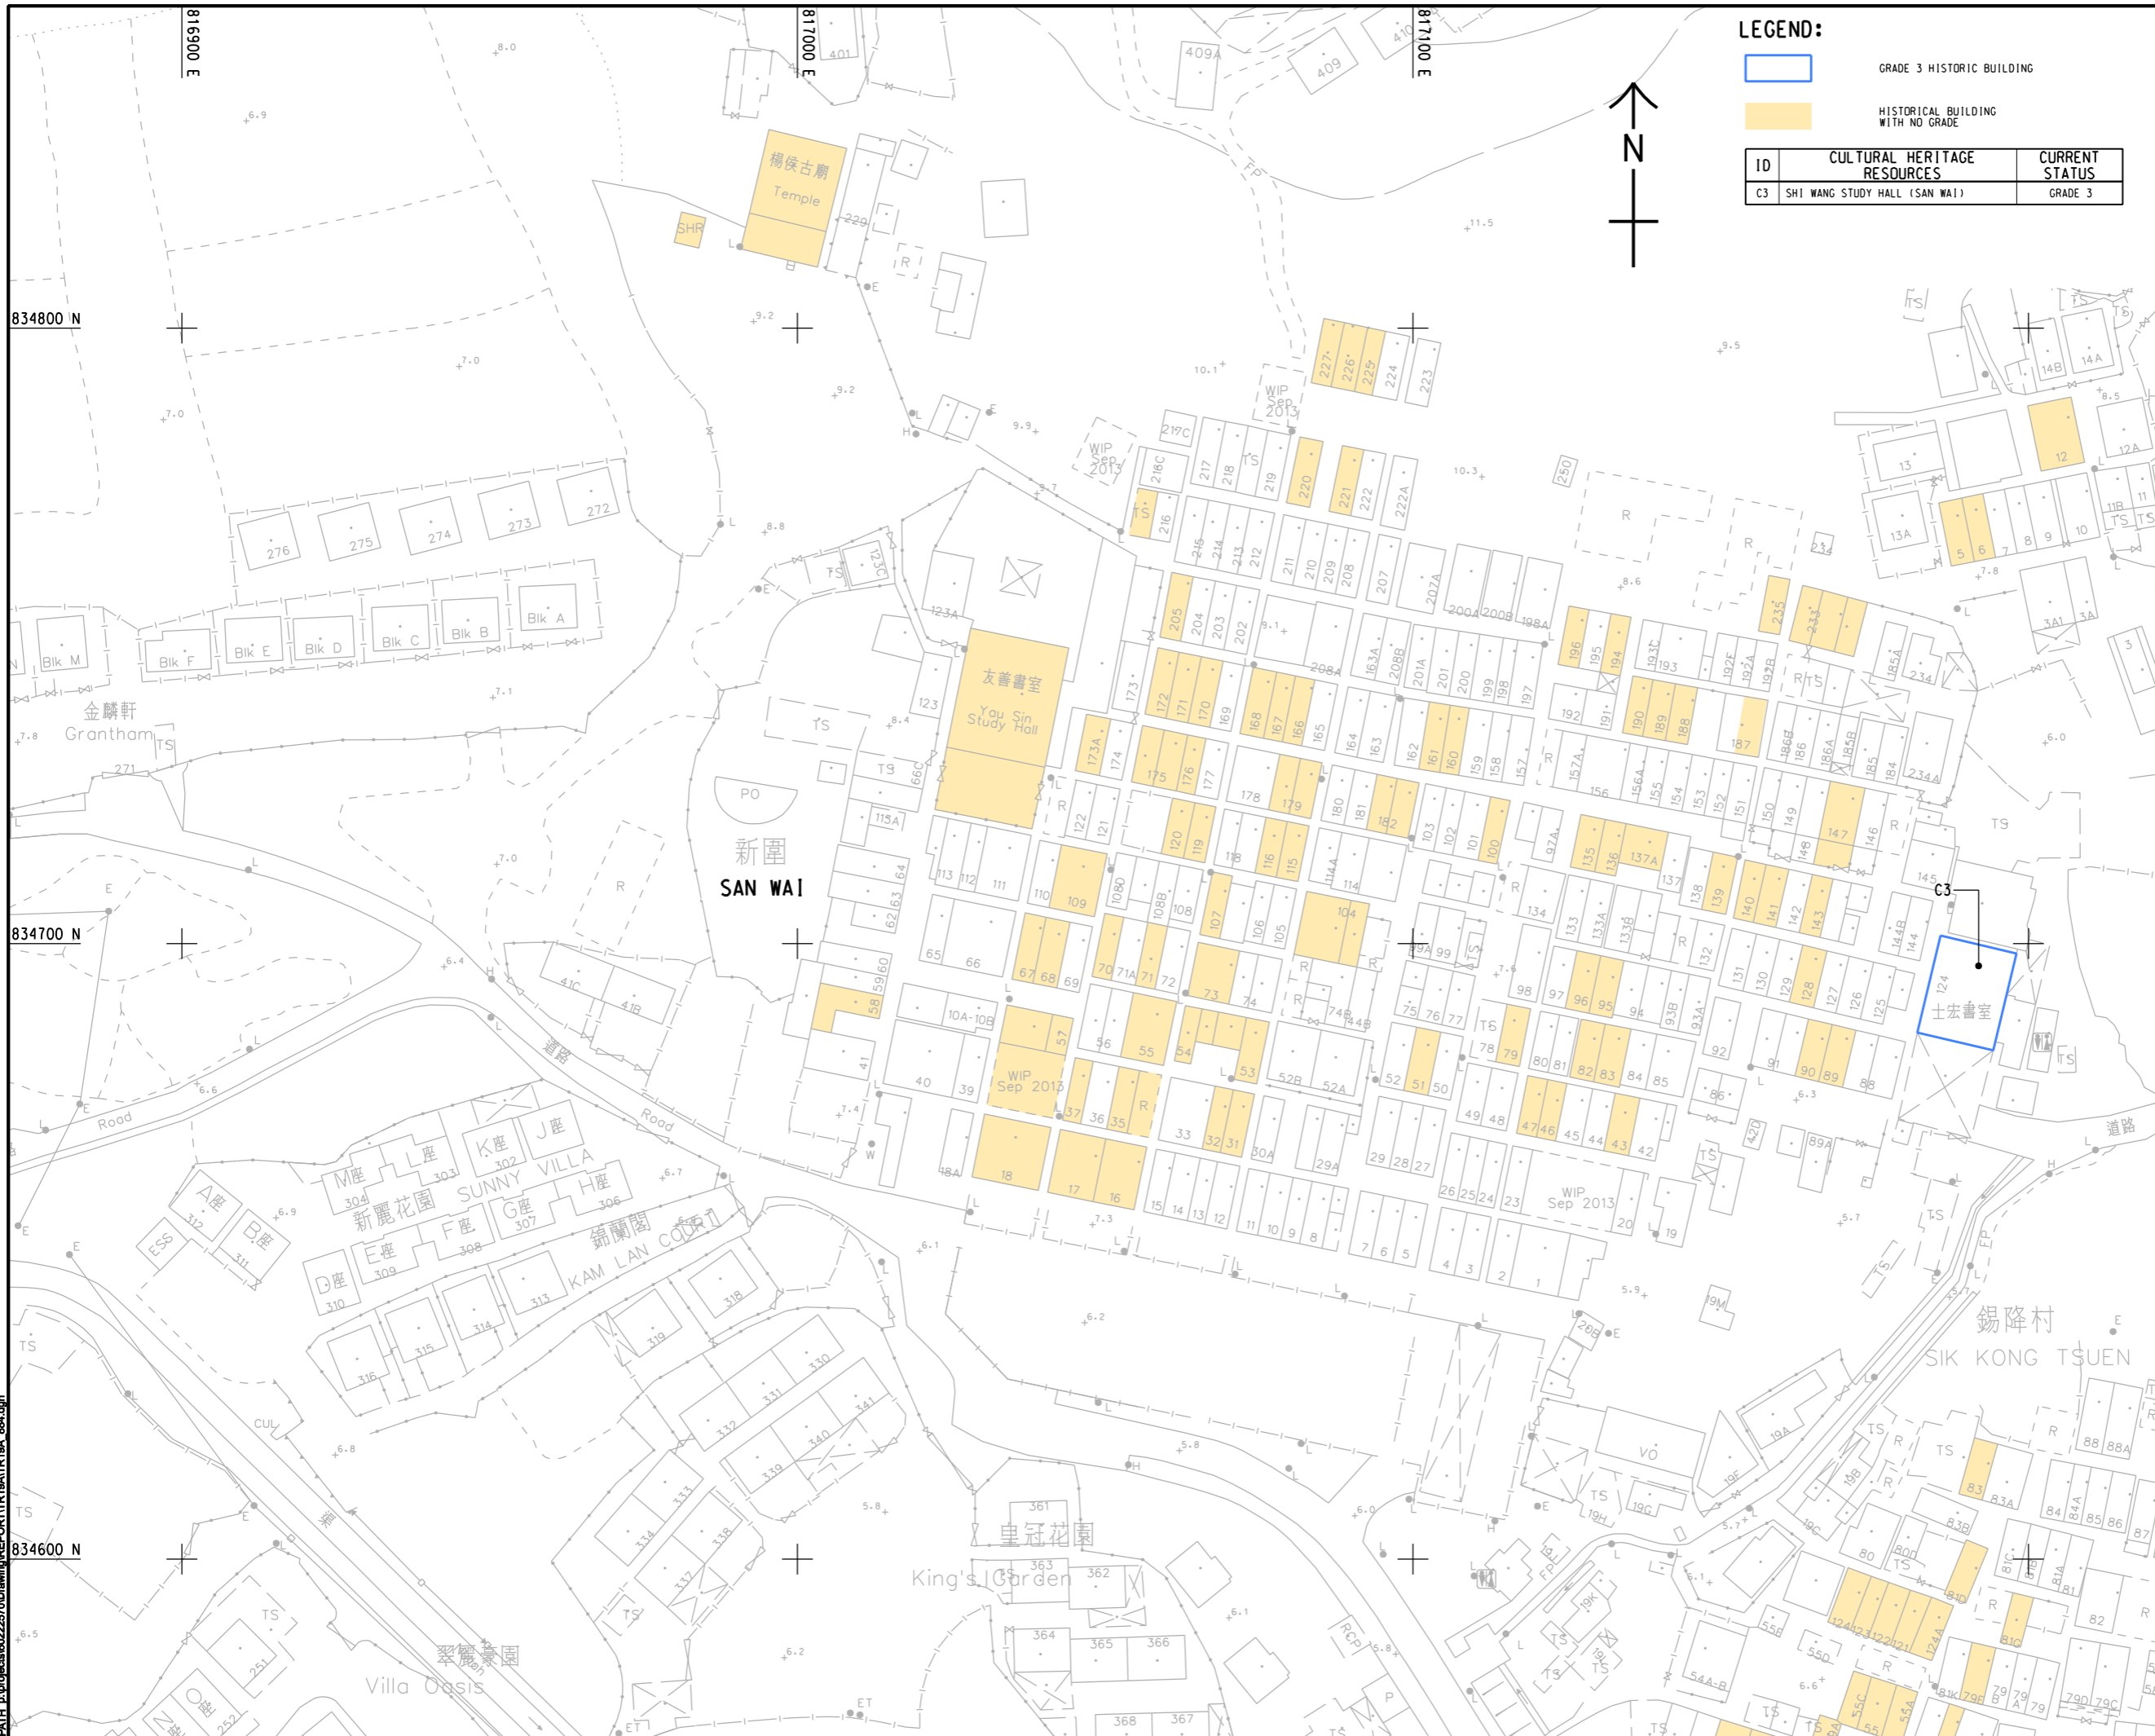

LEGEND:

GRADE 3 HISTORIC BUILDING
 HISTORICAL BUILDING WITH NO GRADE

ID	CULTURAL HERITAGE RESOURCES	CURRENT STATUS
C3	SHI WANG STUDY HALL (SAN WAI)	GRADE 3

AECOM

PROJECT
HUNG SHUI KIU NEW DEVELOPMENT AREA PLANNING AND ENGINEERING STUDY - INVESTIGATION

CLIENT

 土木工程拓展署 規劃署
 Civil Engineering and Development Department Planning Department

CONSULTANT
 工務顧問公司
 AECOM Asia Company Ltd.
 www.aecom.com

SUB-CONSULTANTS
 分判工程顧問公司


ISSUE/REVISION

IR	DATE	DESCRIPTION	CHK

STATUS
 現狀

SCALE
 比例: A3 1:1000 METRES

DIMENSION UNIT
 尺寸單位: A3 1:300000

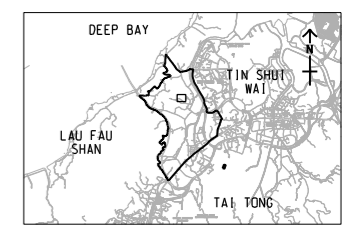

PROJECT NO.
 項目編號: 60222570

AGREEMENT NO.
 協議編號: CE2/2011 (CE)

SHEET TITLE
 圖紙名稱: CULTURAL HERITAGE RESOURCES, SAN WAI

SHEET NUMBER
 圖紙編號: 60222570/TR19A/FIGURE 12.V13

This drawing has been prepared for the use of AECOM's client. It may not be used, modified, reproduced or relied upon by third parties, except as required by law. AECOM accepts no responsibility, and denies any liability whatsoever, to any party that uses or relies on this drawing without AECOM's express written consent. Do not scale this document. All measurements must be obtained from the related dimensions.