


Pld File by: ANHL 2016/09
 PATH: F:\projects\6022570\Drawing\REPORT\TR19A\TR19A_888.dgn
 ISO A1 594mm x 841mm
 Approved:
 Checked: 834500 N
 Designer:
 Project Management Initials: 834400 N
 834300 N

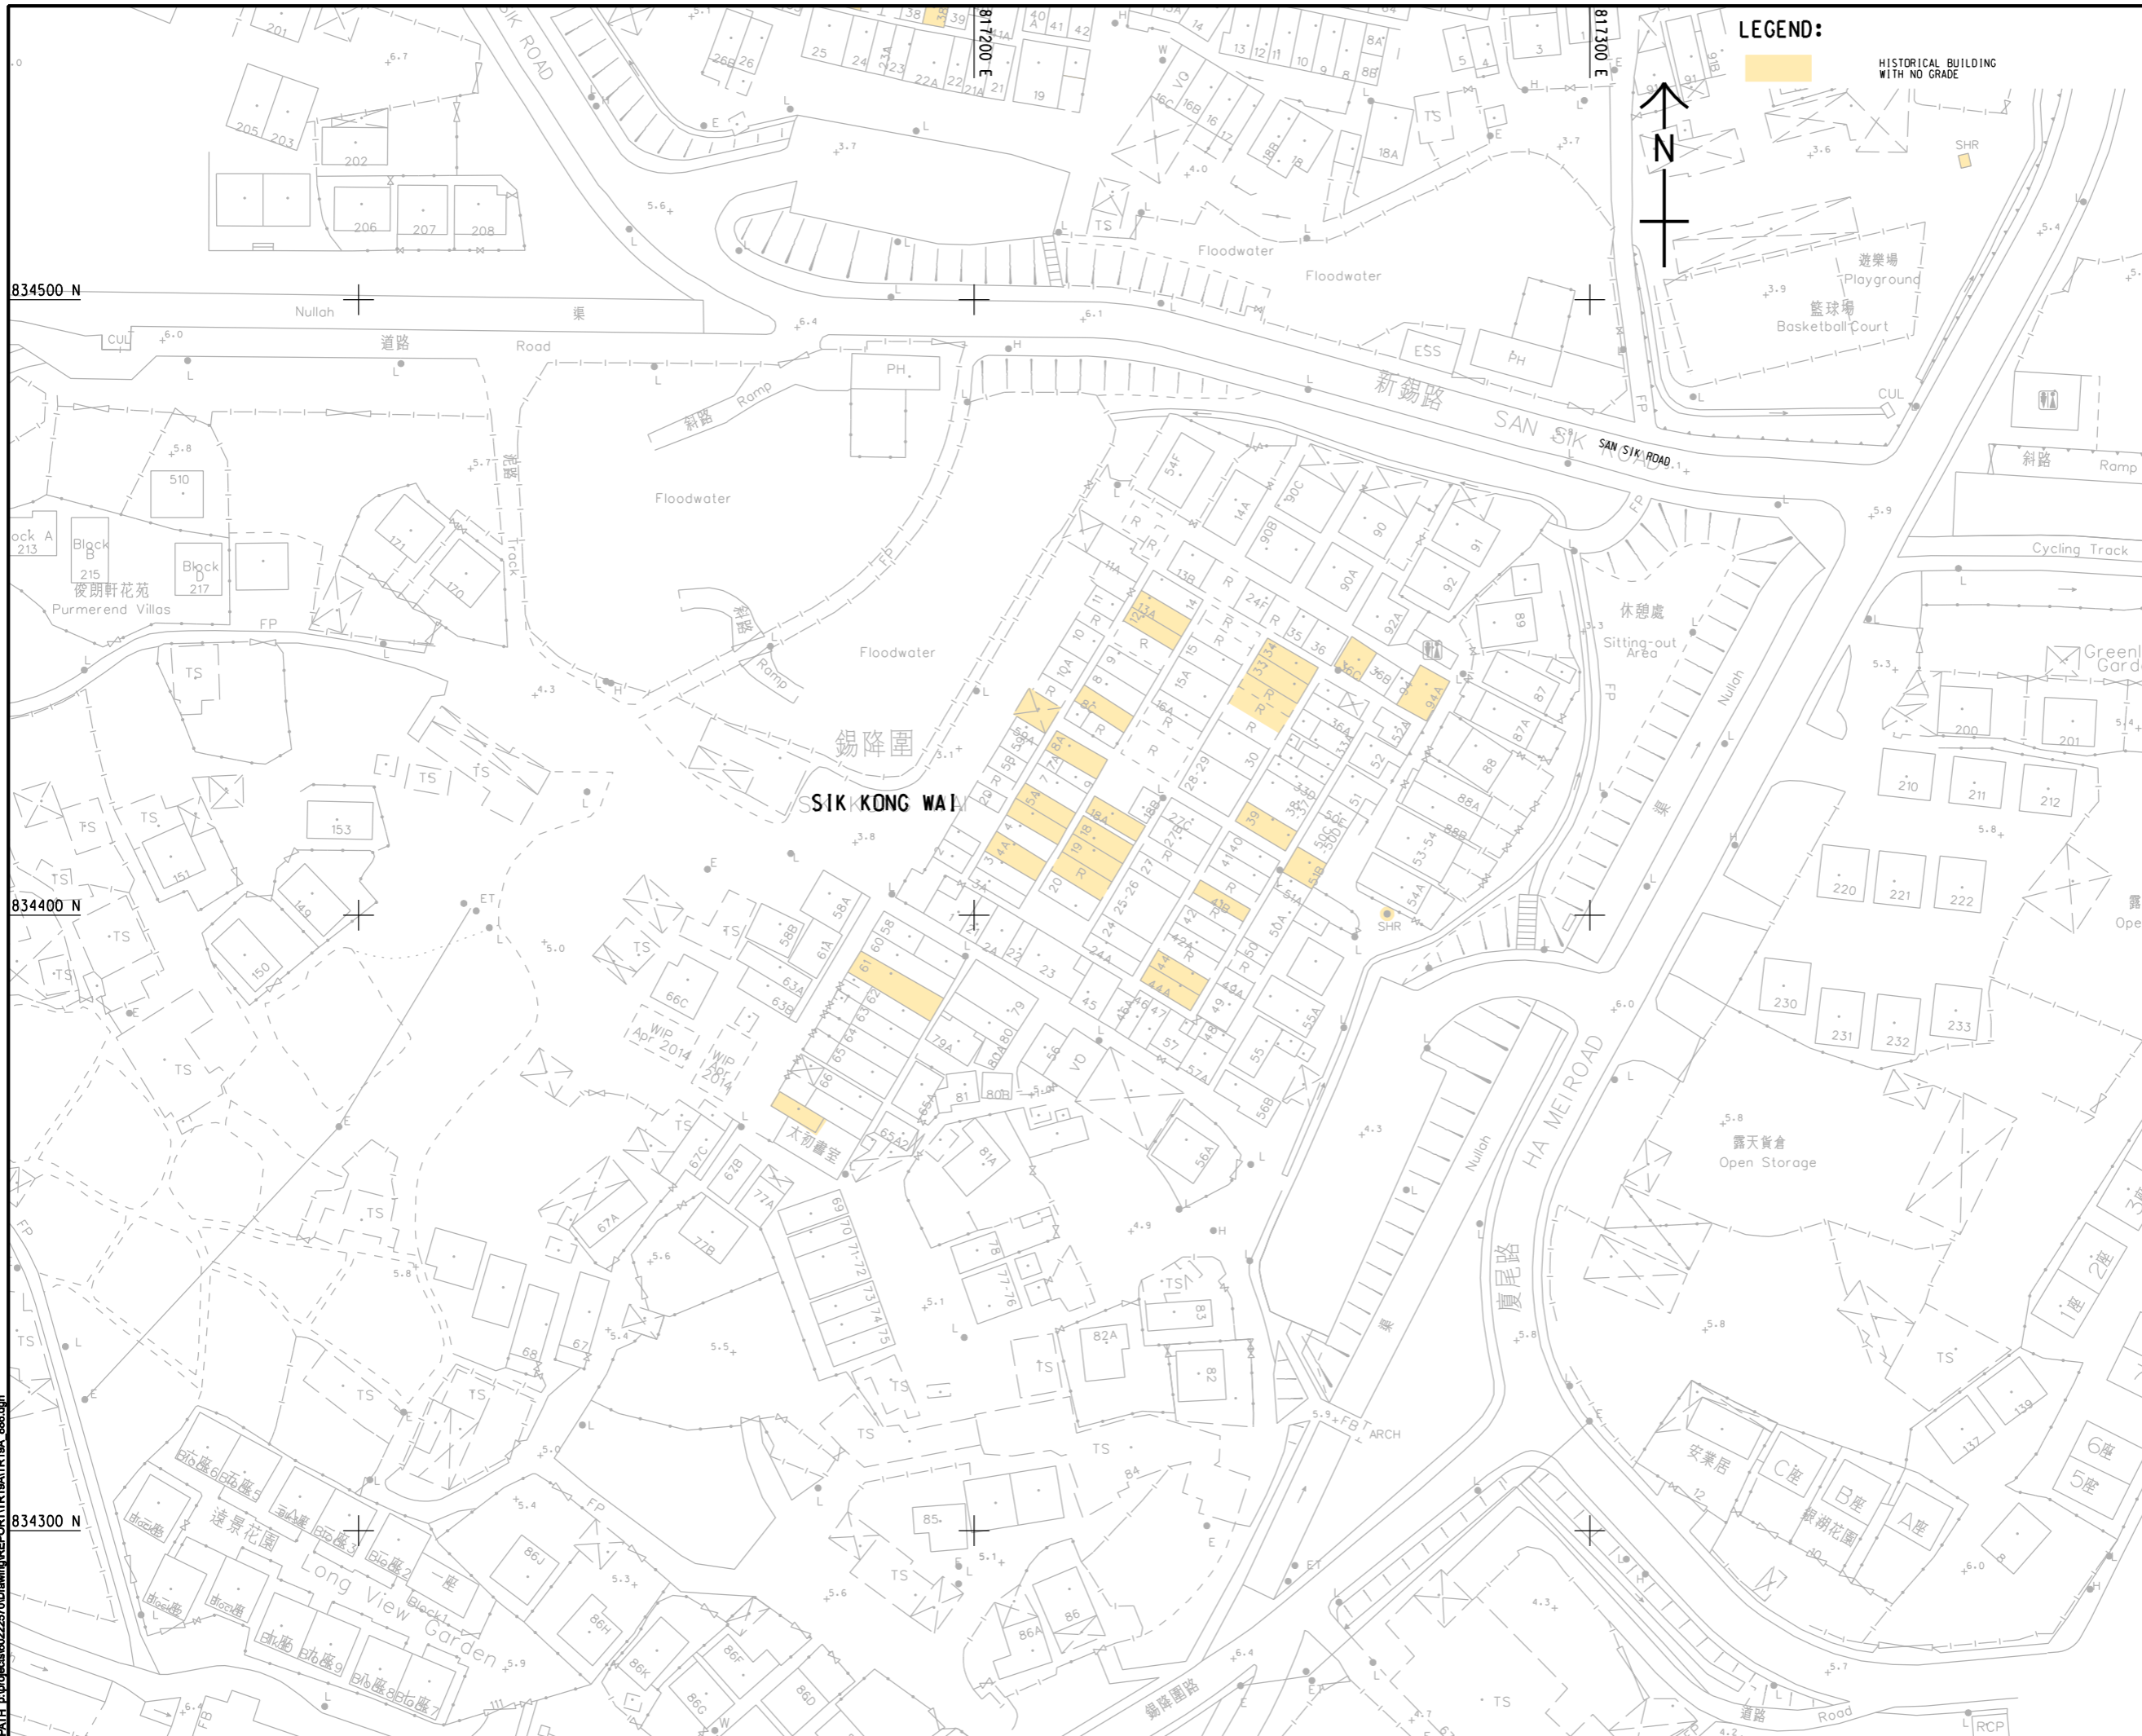



LEGEND:

HISTORICAL BUILDING WITH NO GRADE



AECOM

PROJECT
HUNG SHUI KIU NEW DEVELOPMENT AREA PLANNING AND ENGINEERING STUDY - INVESTIGATION

CLIENT
 業主
 
 土木工程拓展署 規劃署
 Civil Engineering and Development Department Planning Department

CONSULTANT
 工程顧問公司
 AECOM Asia Company Ltd.
 www.aecom.com


SUB-CONSULTANTS
 分判工程顧問公司

ISSUE/REVISION
 修訂

IR	DATE	DESCRIPTION	CHK
修訂	日期	內容修訂	核對

STATUS
 階段

SCALE **DIMENSION UNIT**
 比例 尺寸單位
 A3 1:1000 METRES
 繪圖比例 A3 1:300000

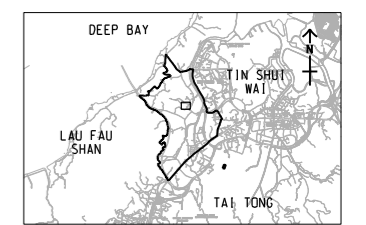

PROJECT NO. **AGREEMENT NO.**
 項目編號 協議編號
 60222570 CE2/2011 (CE)

SHEET TITLE
 圖紙名稱
 CULTURAL HERITAGE RESOURCES, SIK KONG WAI

SHEET NUMBER
 圖紙編號
 60222570/TR19A/FIGURE 12.V15

This drawing has been prepared for the use of AECOM's client. It may not be used, modified, reproduced or relied upon by third parties, except as required by law. AECOM accepts no responsibility, and denies any liability whatsoever, for any party that uses or relies on this drawing without AECOM's express written consent. Do not scale this document. All measurements must be obtained from the related dimensions.