


ISO A1 594mm x 841mm
Approved:
Checked:
Designer:
Project Management Initials:

Pld File by: ANHL
2016/09
PATH: E:\projects\602257\Drawing\REPORT\TR19A\TR19A_887.dgn

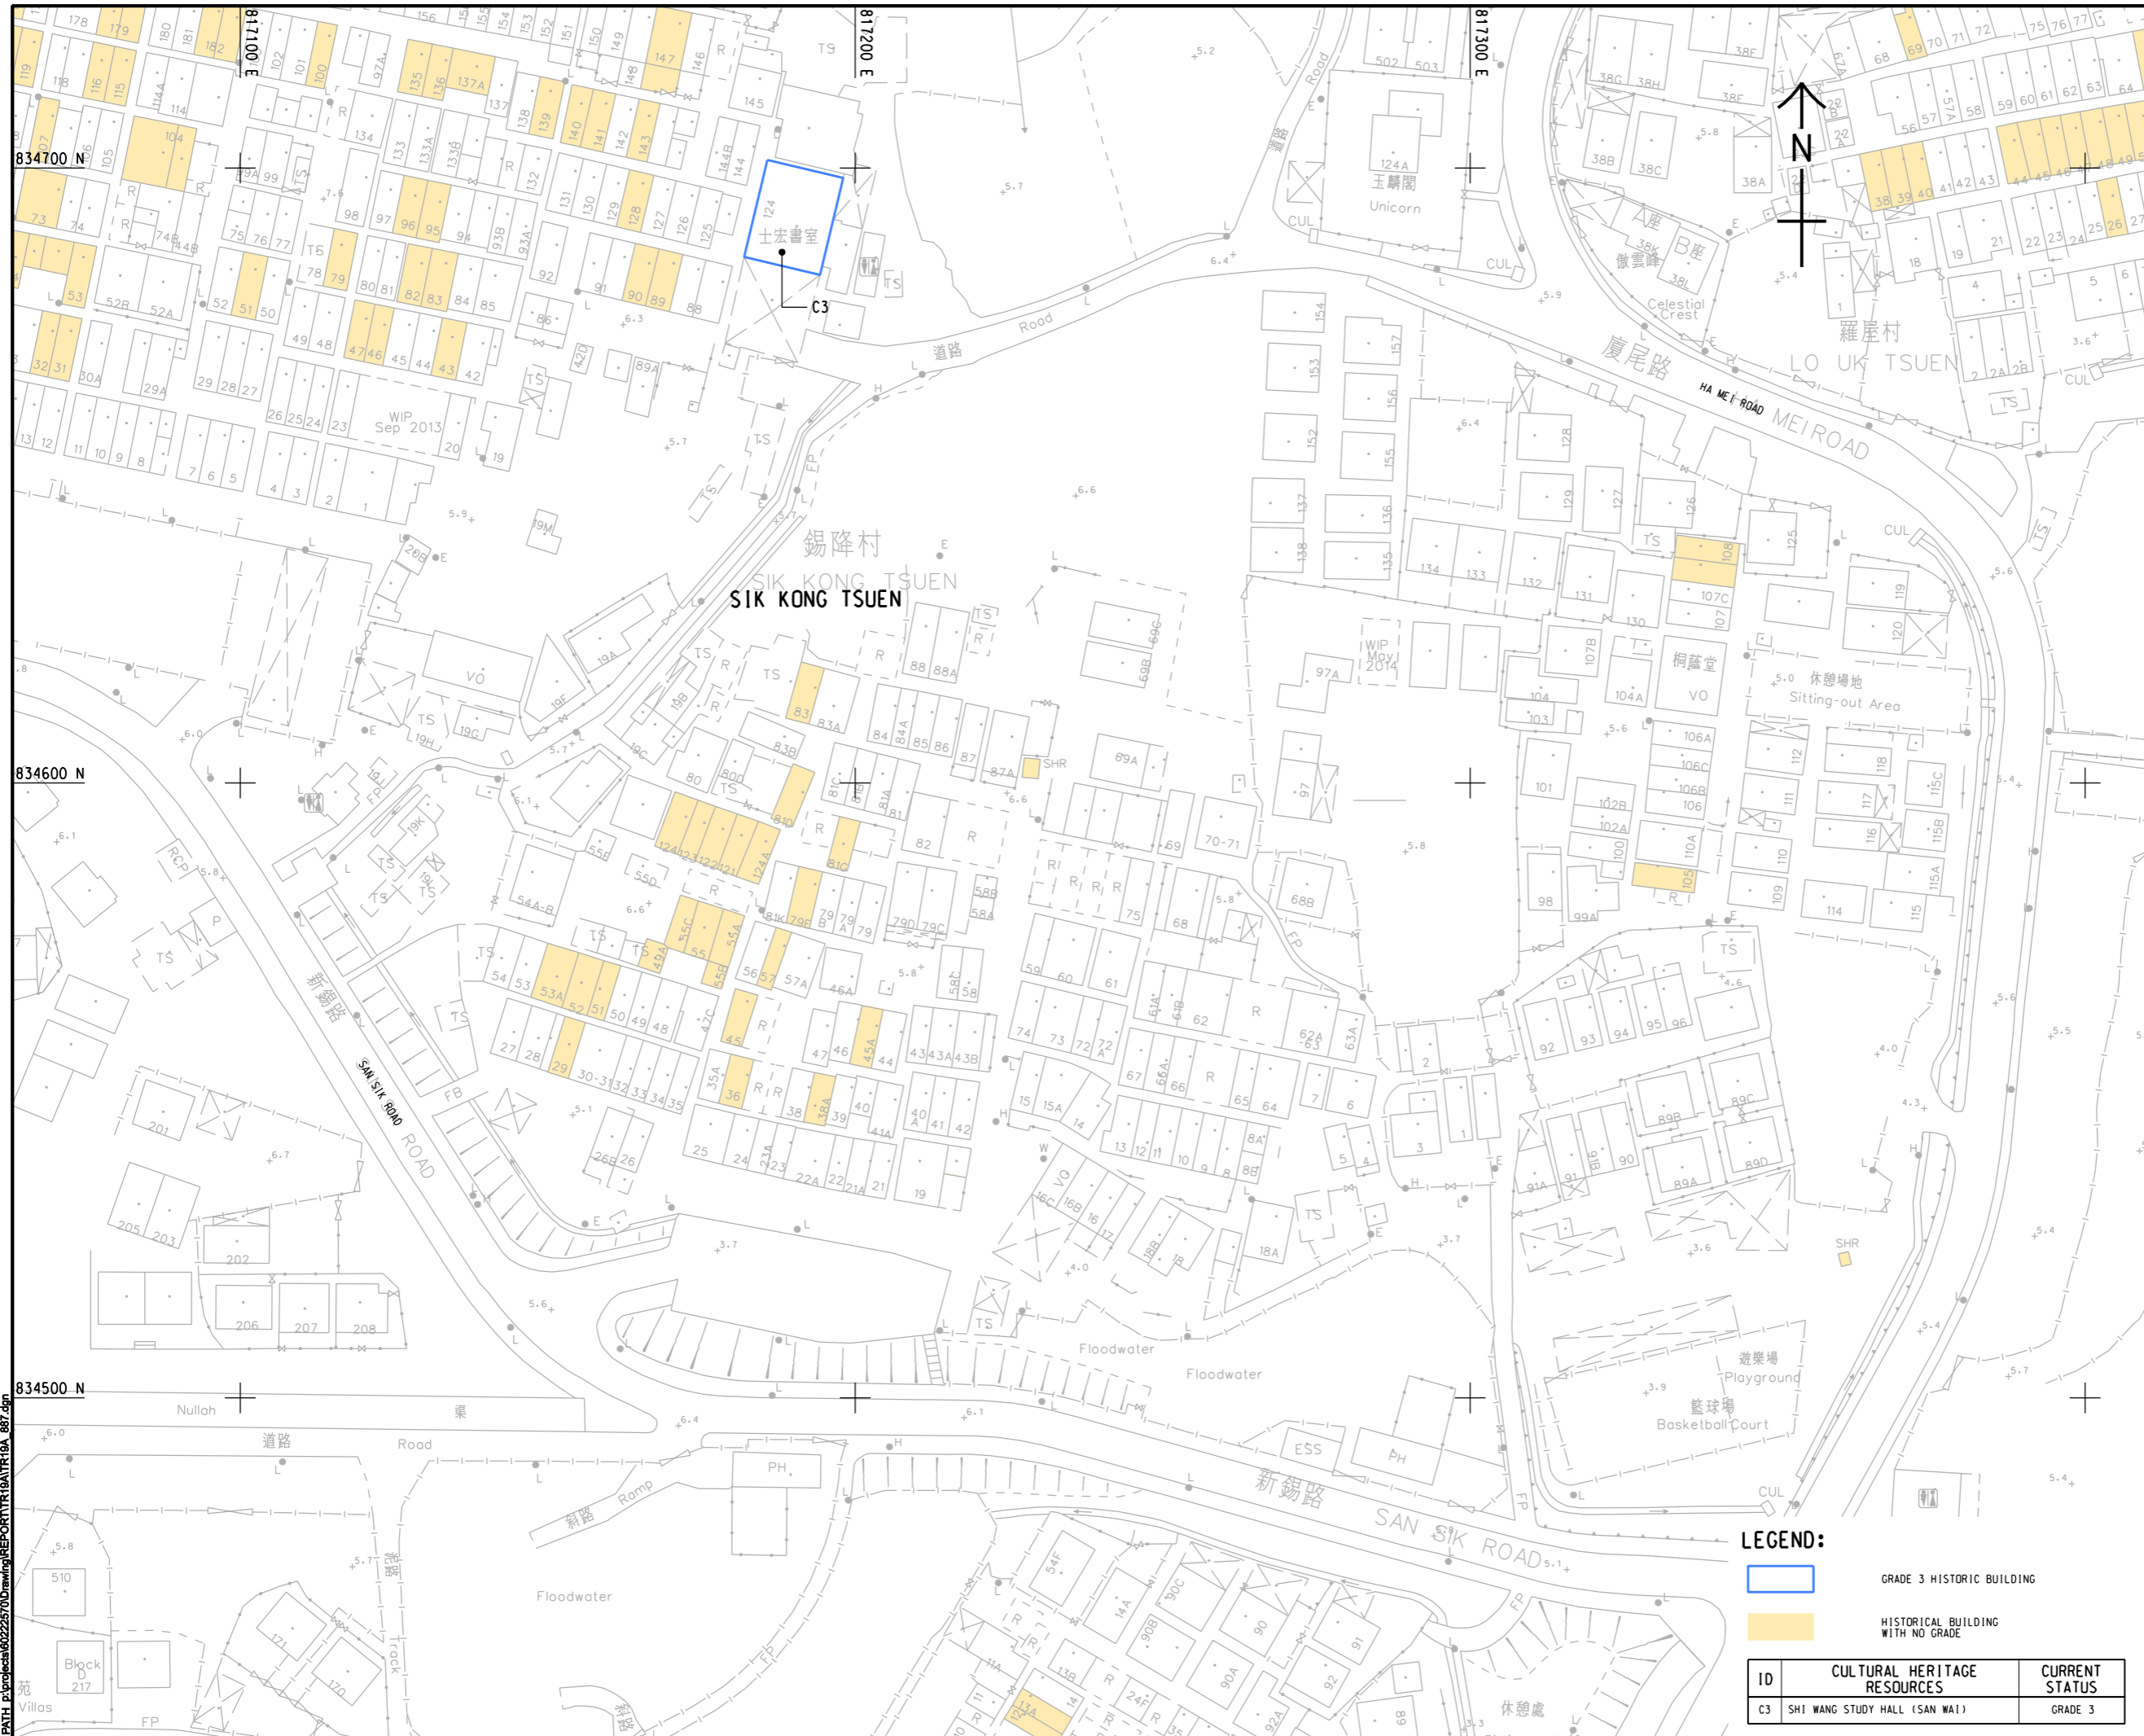

- LEGEND:**
- GRADE 3 HISTORIC BUILDING
 - HISTORICAL BUILDING WITH NO GRADE

ID	CULTURAL HERITAGE RESOURCES	CURRENT STATUS
C3	SHI WANG STUDY HALL (SAN WAI)	GRADE 3



PROJECT
HUNG SHUI KIU NEW DEVELOPMENT AREA PLANNING AND ENGINEERING STUDY - INVESTIGATION

CLIENT
土木工程拓展署
 Civil Engineering and Development Department
規劃署
 Planning Department

CONSULTANT
 工程顧問公司
AECOM Asia Company Ltd.
 www.aecom.com


SUB-CONSULTANTS
 分判工程顧問公司

ISSUE/REVISION

NO.	DATE	DESCRIPTION	CHK.

STATUS
 版本

SCALE
 比例
 A3 1:1000
KEY PLAN A3 1:300000
 索引圖

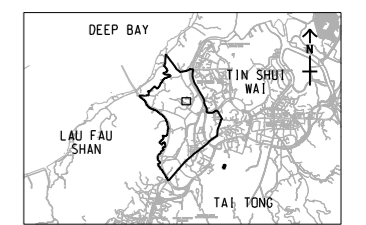

PROJECT NO.
 項目編號
 60222570
AGREEMENT NO.
 協議編號
 CE2/2011 (CE)

SHEET TITLE
 圖紙名稱
CULTURAL HERITAGE RESOURCES, SIK KONG TSUEN

SHEET NUMBER
 圖紙編號
 60222570/TR19A/FIGURE 12.V16

This drawing has been prepared for the use of AECOM's client. It may not be used, modified, reproduced or relied upon by third parties, except as agreed by AECOM or as required by law. AECOM accepts no responsibility, and denies any liability whatsoever, for any party that uses or relies on this drawing without AECOM's express written consent. Do not scale this document. All measurements must be obtained from the related dimensions.